

8/17/99

PROJECT REFERENCE NO.	SHEET NO.
R-5023B	EC-12/CONST.12
RW SHEET NO.	
ROADWAY DESIGN ENGINEER	HYDRAULICS ENGINEER
HNTB	
HNTB NORTH CAROLINA, P.C. 343 E. SIX FORKS ROAD, SUITE 200 RALEIGH, NORTH CAROLINA 27609 NC LICENSE NO: C-1554	

CLEARING AND GRUBBING
 EROSION CONTROL FOR
 CONSTRUCTION SHEET 12


PI Sta 77+87.61
 $\Delta = 0^{\circ} 06' 42.5''$ (RT)
 $D = 0^{\circ} 06' 48.4''$
 $L = 98.54'$
 $T = 49.27'$
 $R = 50,500.00'$
 RO = SEE PLANS
 SE = SEE PLANS



REVISIONS

MATCHLINE SHEET 11
 -L- STA. 74 + 00.00

MATCHLINE SHEET 13
 -L- STA. 82 + 00.00

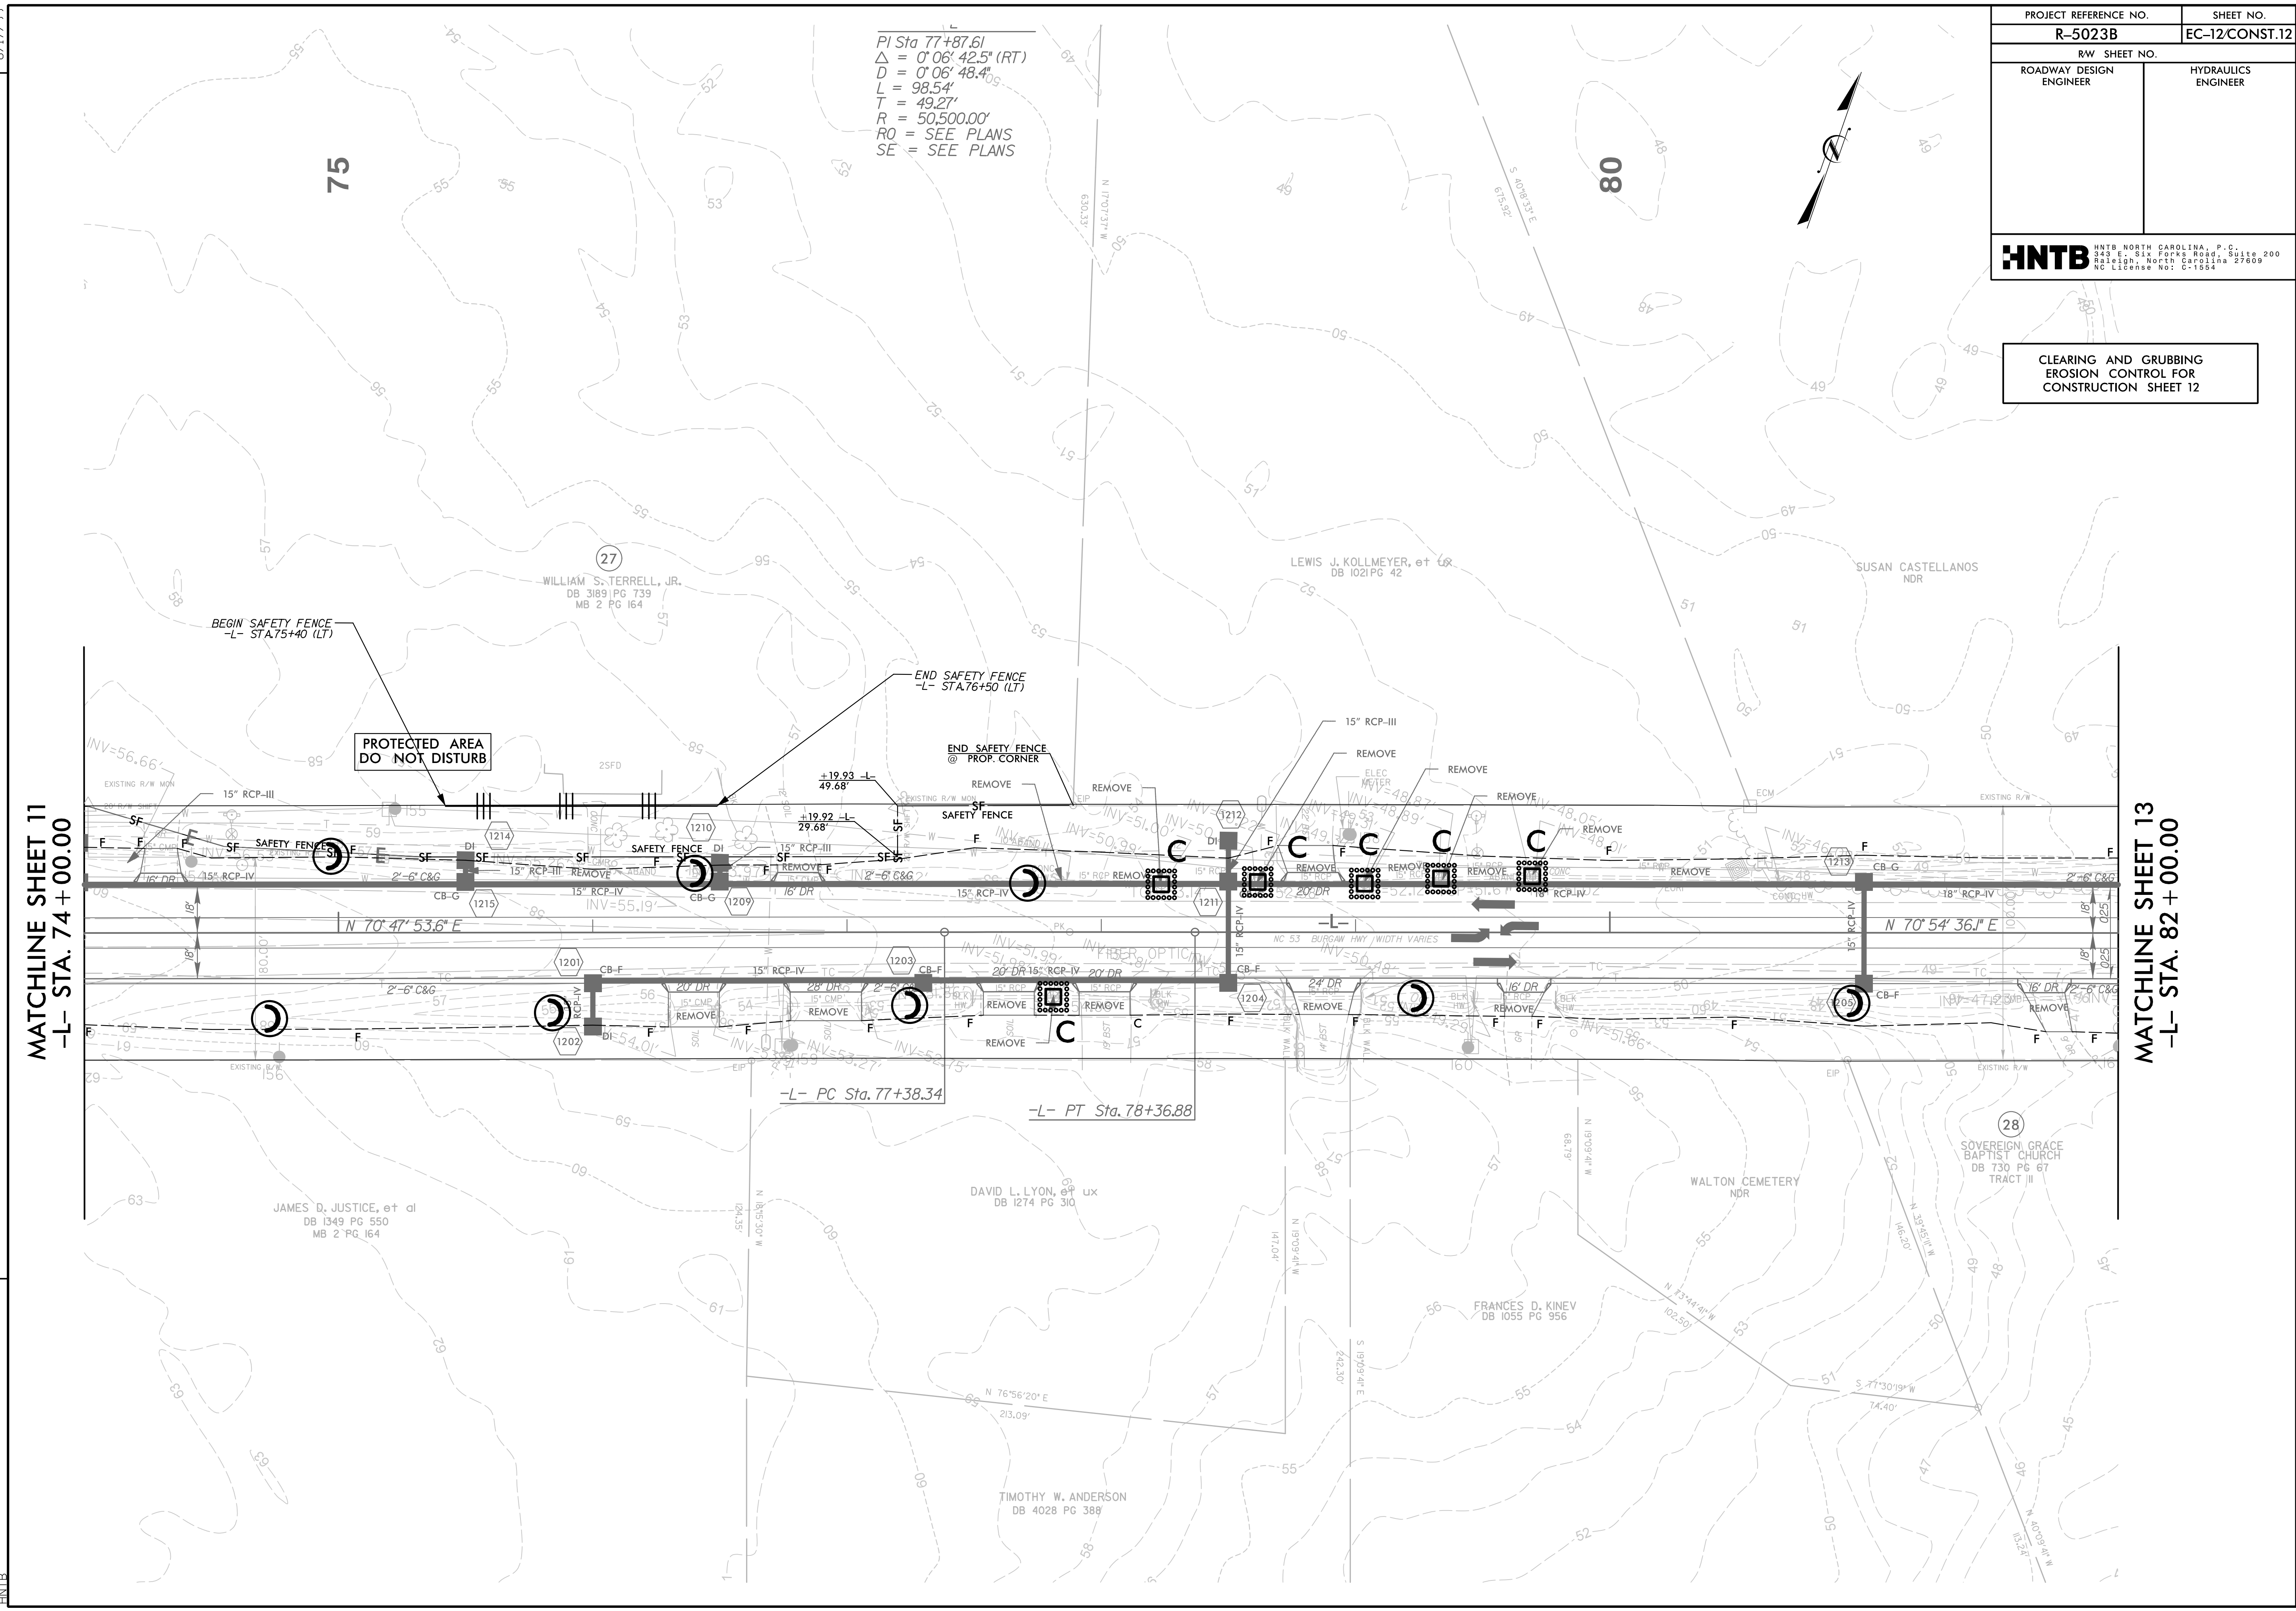

4:08:44 PM
 R-5023B.ec.psh_12.dgn
 HNTB