


MATCHLINE -L- STA 187+50.00 SEE SHEET NO. 16

MATCHLINE -L- STA 201+00.00 SEE SHEET NO. 18

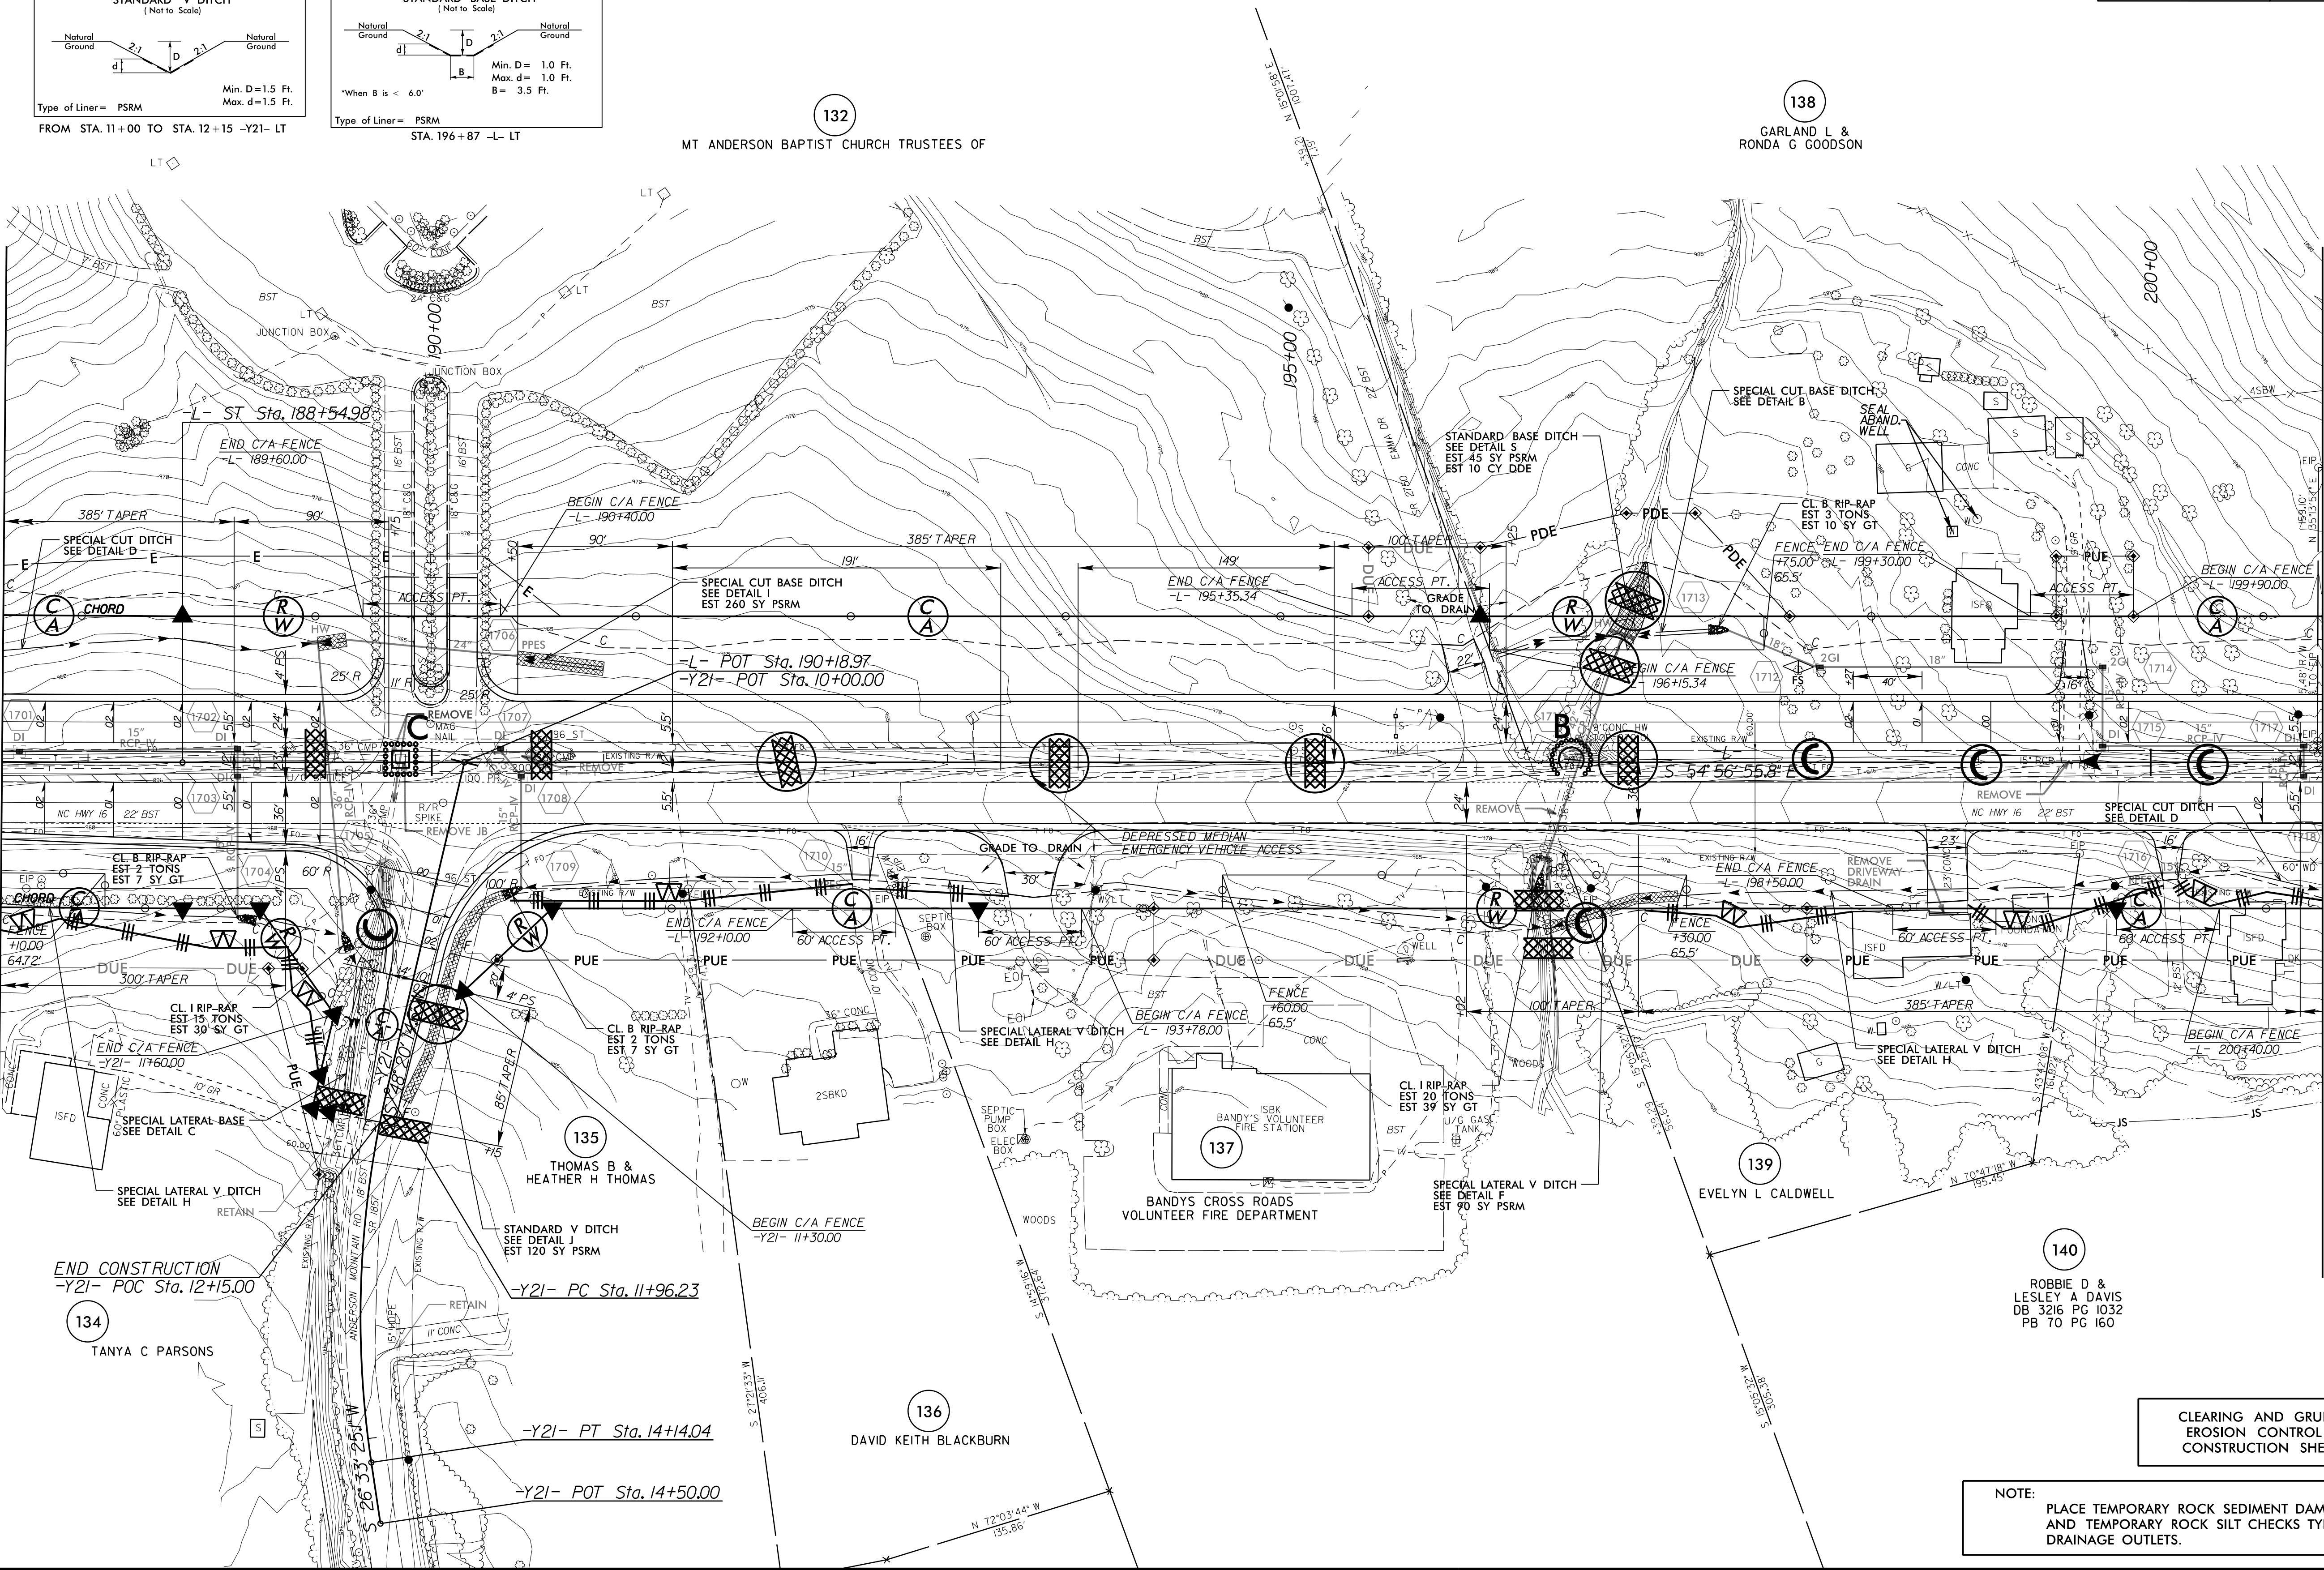

END CONSTRUCTION
-Y2I- POC Sta. 12+15.00

134 TANYA C PARSONS

135 THOMAS B & HEATHER H THOMAS

-Y2I- PC Sta. 11+96.23

-Y2I- PT Sta. 14+14.04

-Y2I- POT Sta. 14+50.00

136 DAVID KEITH BLACKBURN

137 BANDY'S CROSS ROADS VOLUNTEER FIRE DEPARTMENT

139 EVELYN L CALDWELL

140 ROBBIE D & LESLEY A DAVIS
DB 3216 PG 1032
PB 70 PG 160

CLEARING AND GRUBBING
EROSION CONTROL FOR
CONSTRUCTION SHEET 17

NOTE:
PLACE TEMPORARY ROCK SEDIMENT DAMS TYPE - B
AND TEMPORARY ROCK SILT CHECKS TYPE - A AT
DRAINAGE OUTLETS.

8/17/99

11/01/2016 11:57
R:\Projects\2016\1157\Drawings\17\17-1004-EC.dwg
User: j...
Printer: ...

MAD 8/25/98