

PROJECT REFERENCE NO.	SHEET NO.
W-5520	EC-07/CONST.07
RW SHEET NO.	07
ROADWAY DESIGN ENGINEER	HYDRAULICS ENGINEER

**DOCUMENT NOT CONSIDERED FINAL UNLESS ALL SIGNATURES COMPLETED**


PLANS PREPARED BY:



**DRMP**  
ENGINEERS - PLANNERS - SCIENTISTS





1600 PARADISE BLVD. SUITE 300  
CONCORD, NC 27027  
NC LICENSE NO. 020174 - 1/24/00 300-0049

CLEARING AND GRUBBING  
EROSION CONTROL FOR  
CONSTRUCTION SHEET 07

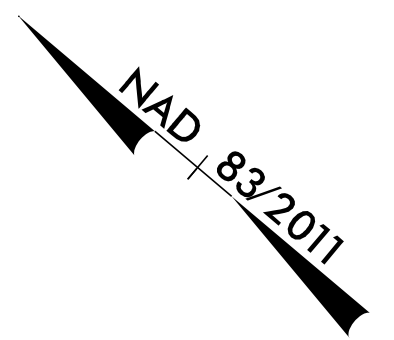

8/17/99

REVISIONS

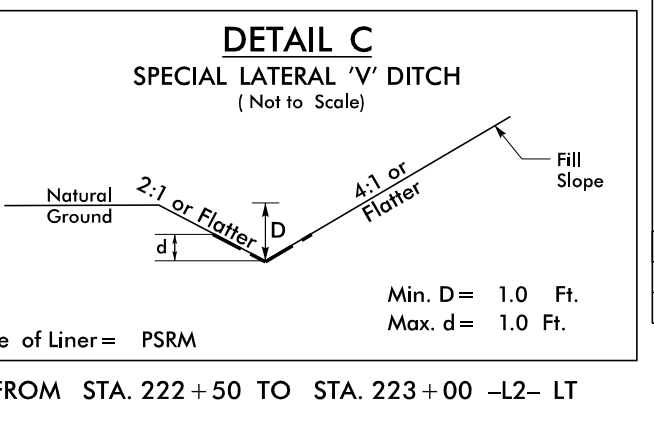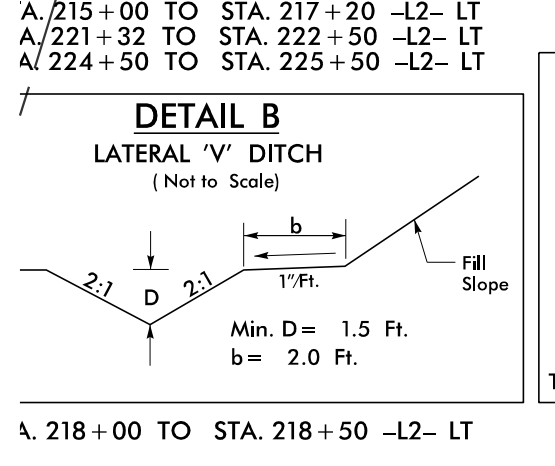
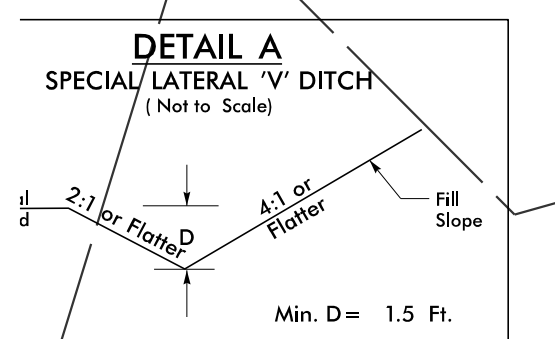
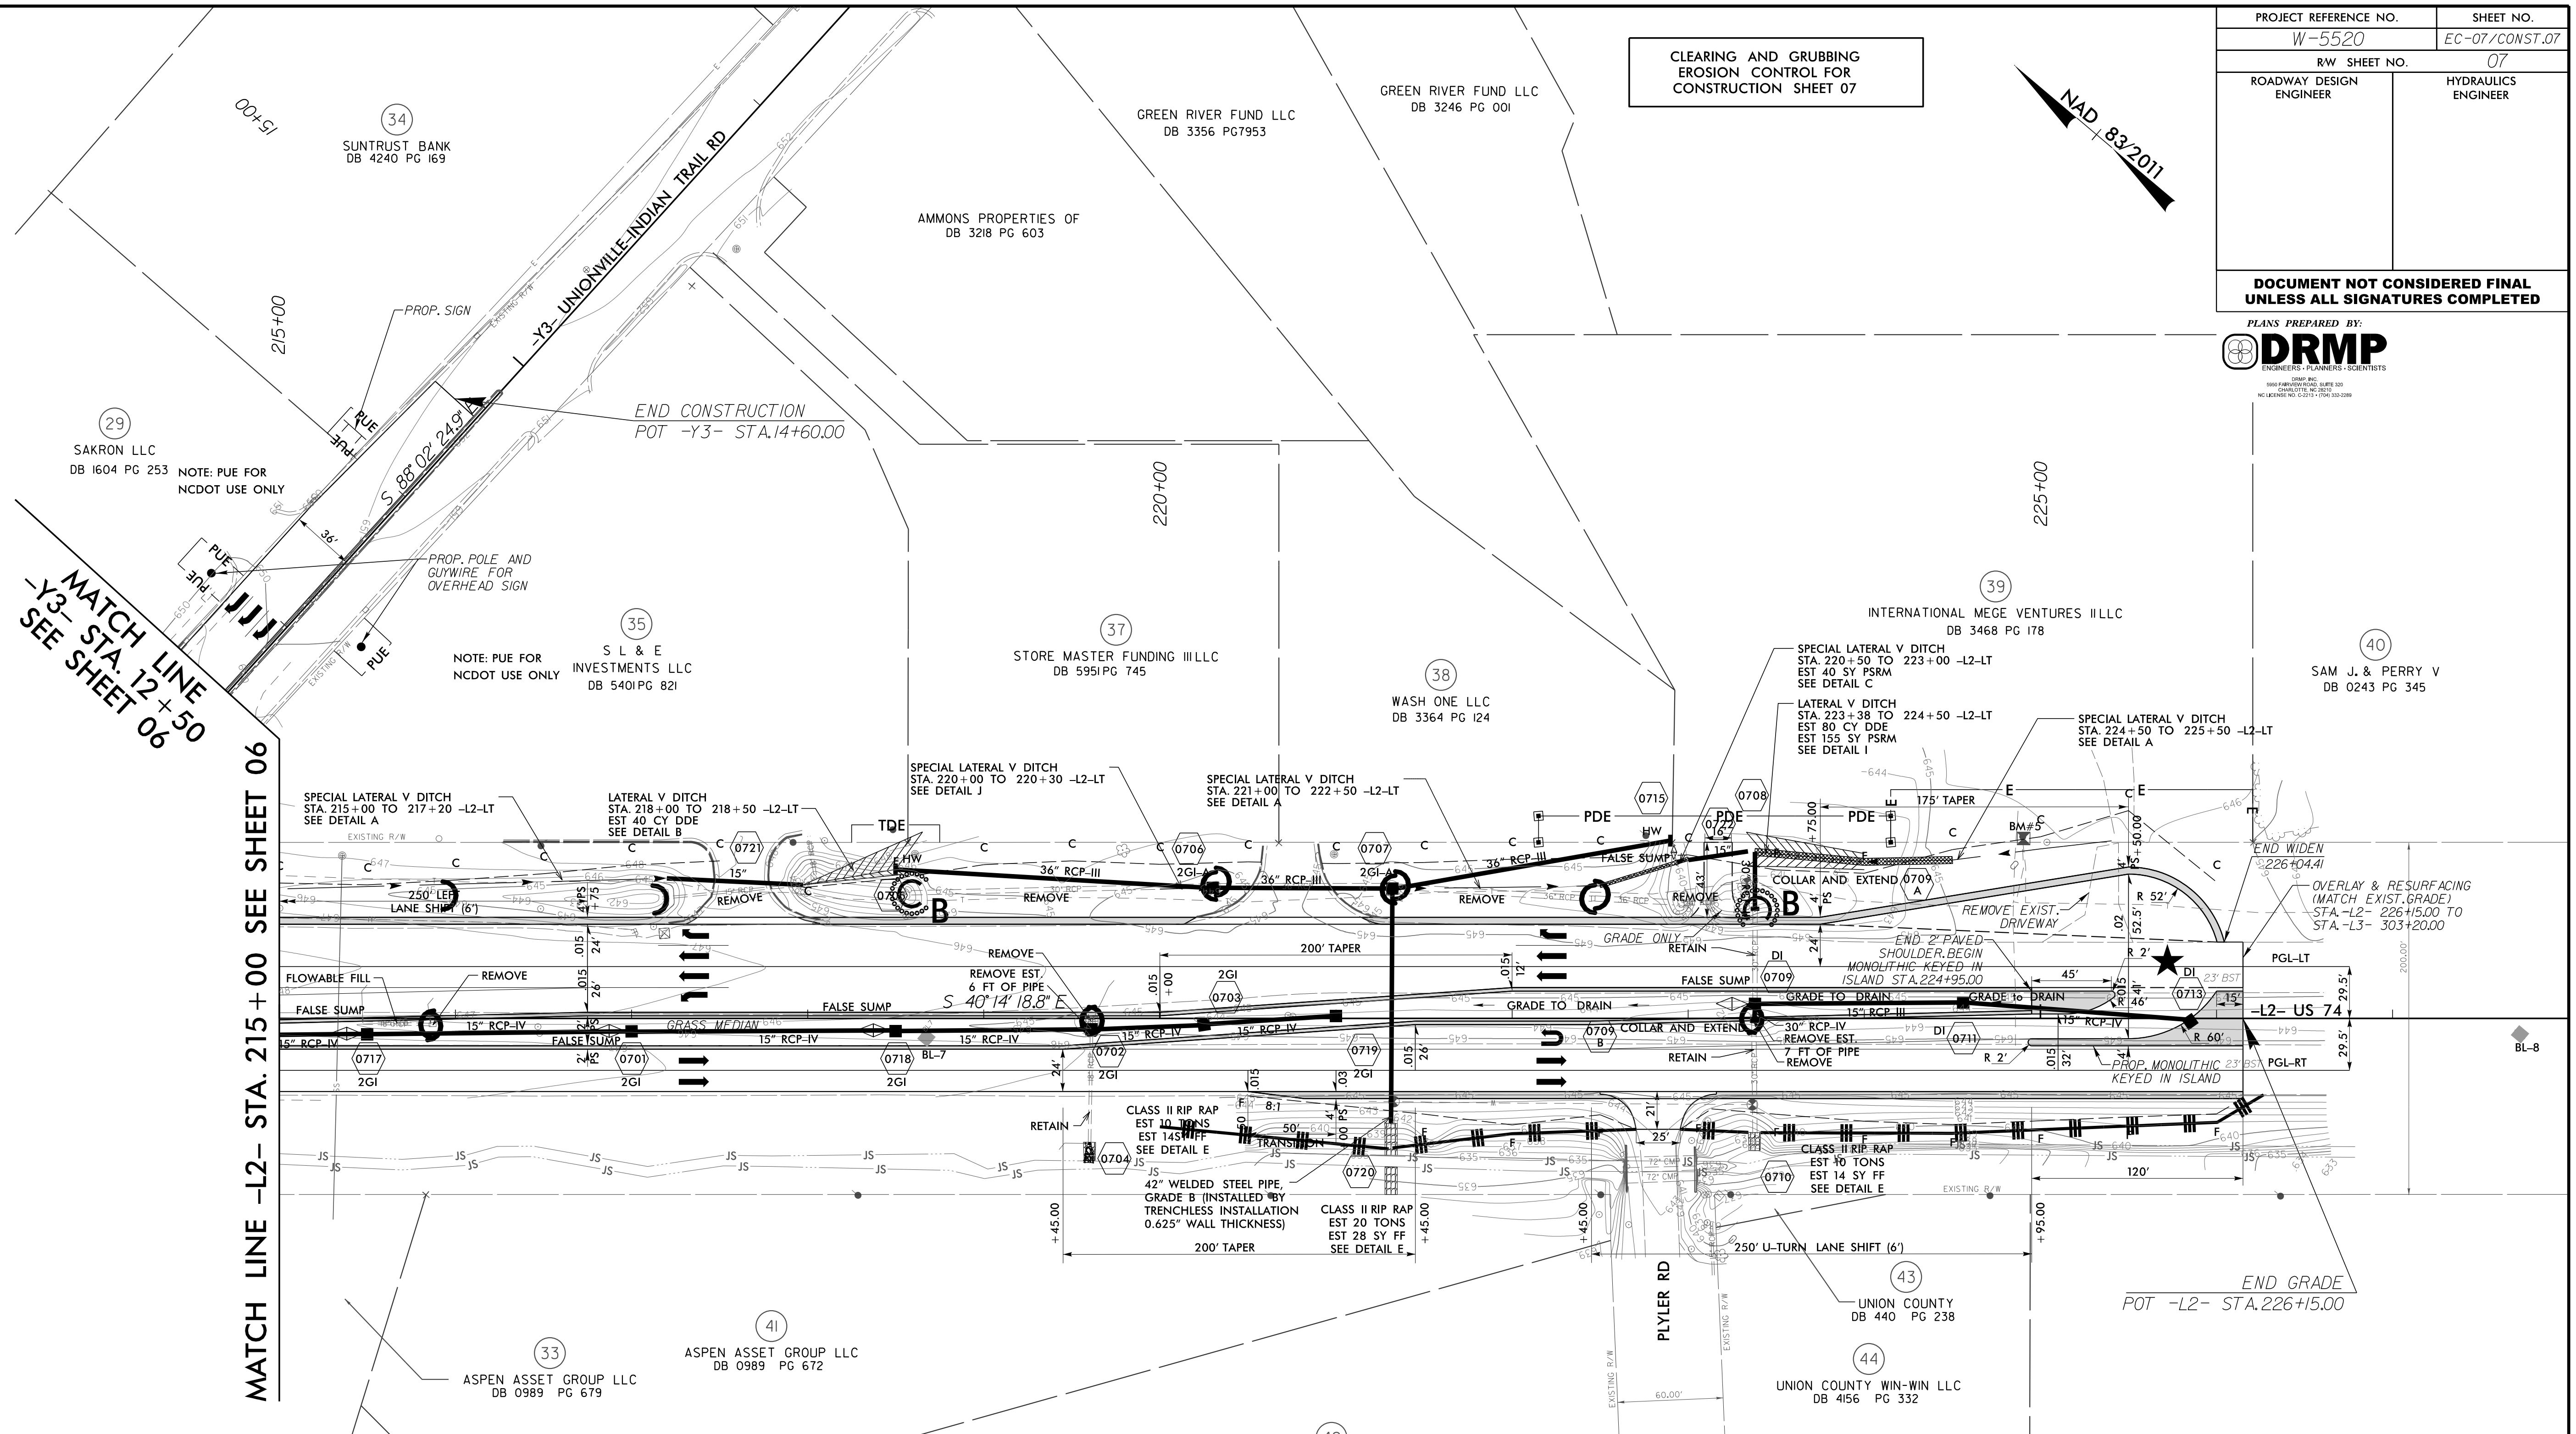


**DETAIL D**  
FALSE SUMP  
(Not to Scale)

Ditch Grade	L	Ditch Grade	L
0.0% To 2.0%	20'	Over 4.0% To 6.0%	40'
Over 2.0% To 4.0%	30'	Over 6.0%	50'

S = Ditch Slope      Q = Proposed Ditch

FROM STA. 215+38 -L2- MD  
FROM STA. 216+87 -L2- MD  
FROM STA. 218+37 -L2- MD  
FROM STA. 223+25 -L2- MD

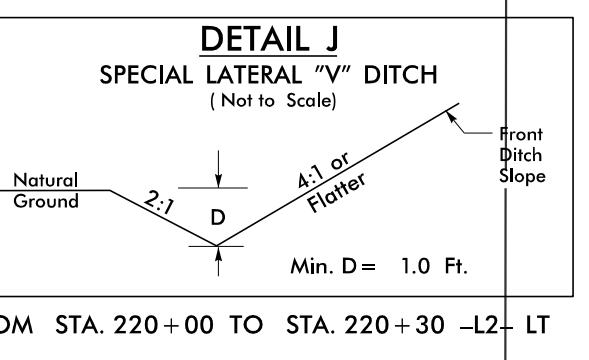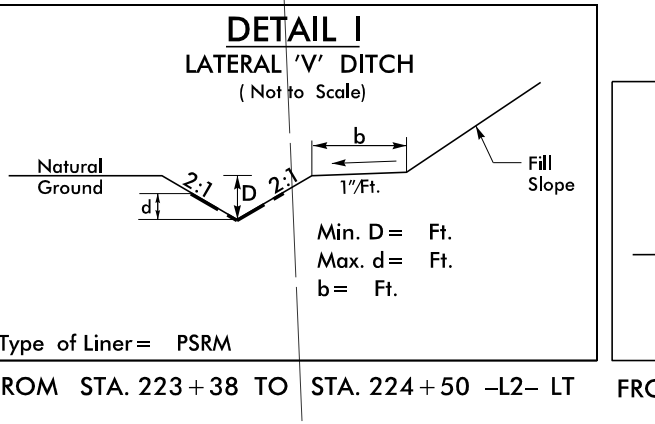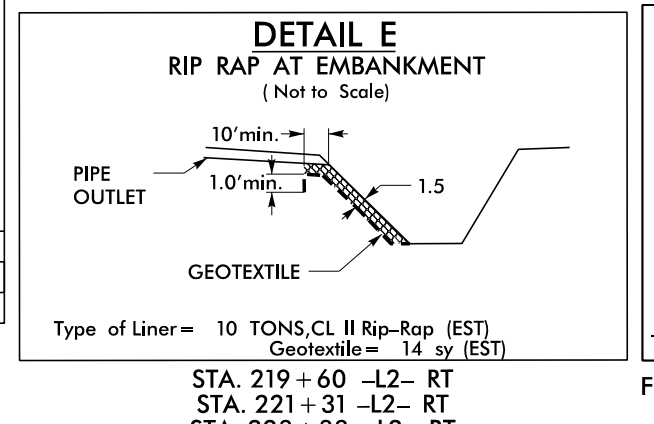

I:\3\2017  
N:\Environmental\Design\W5520\_EC\_pah\_07.dgn