

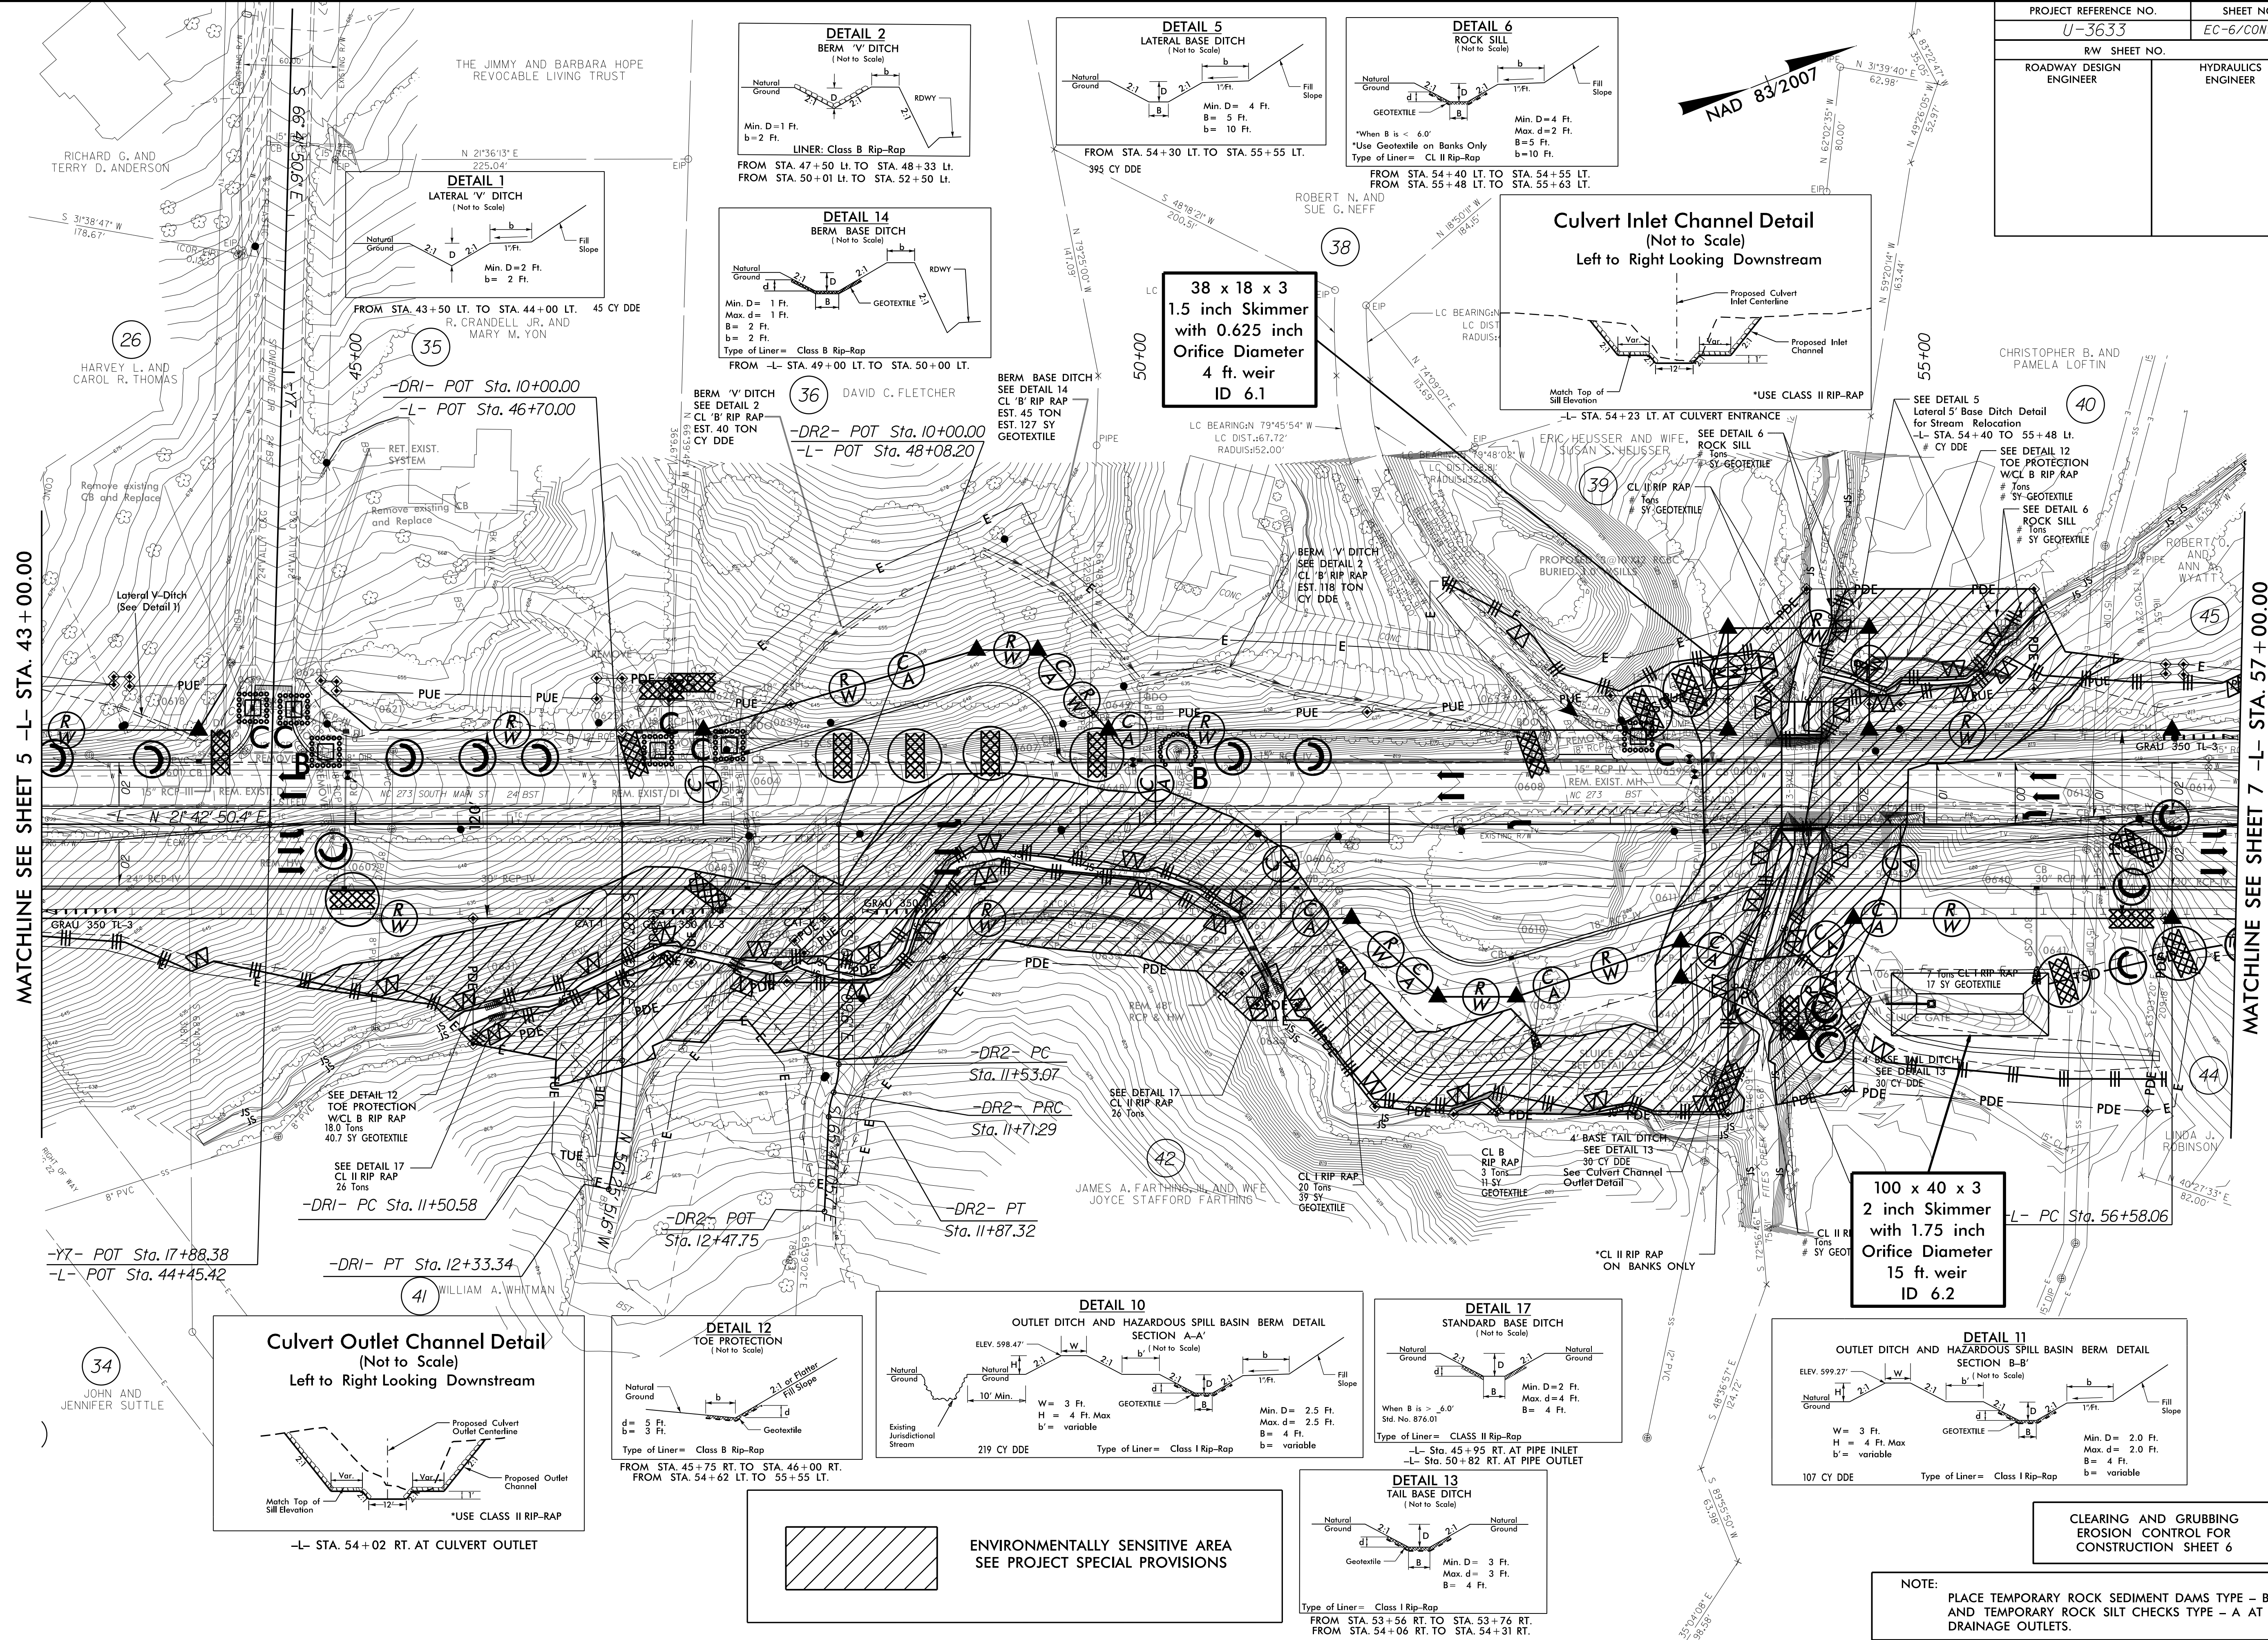
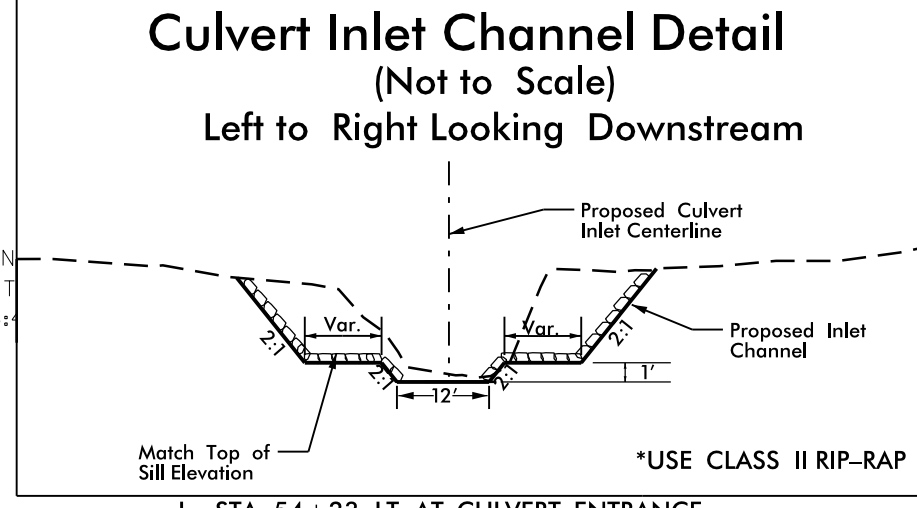
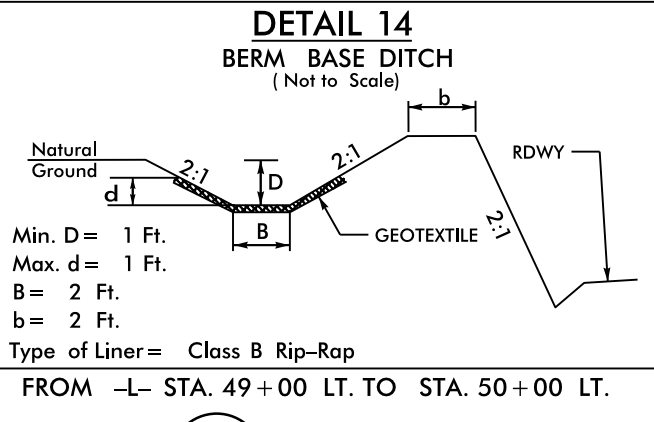
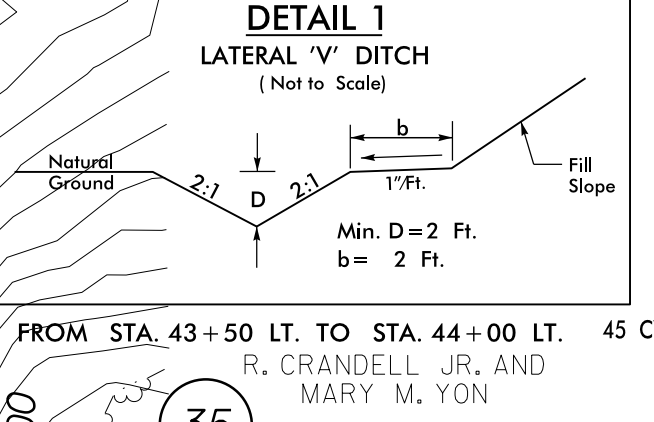
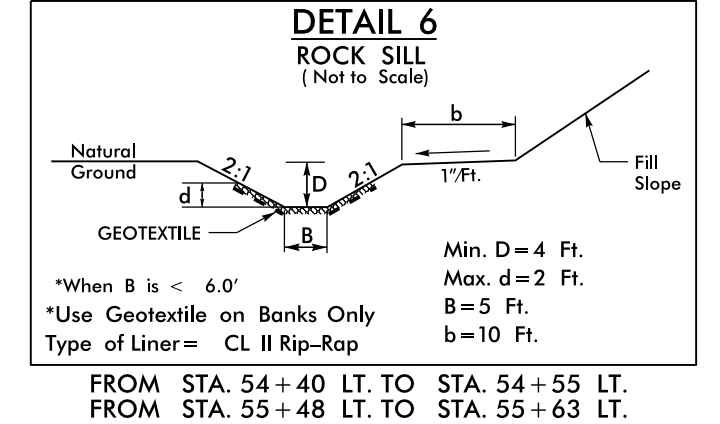


PROJECT REFERENCE NO. U-3633	SHEET NO. EC-6/CONST.6
ROADWAY DESIGN ENGINEER	HYDRAULICS ENGINEER

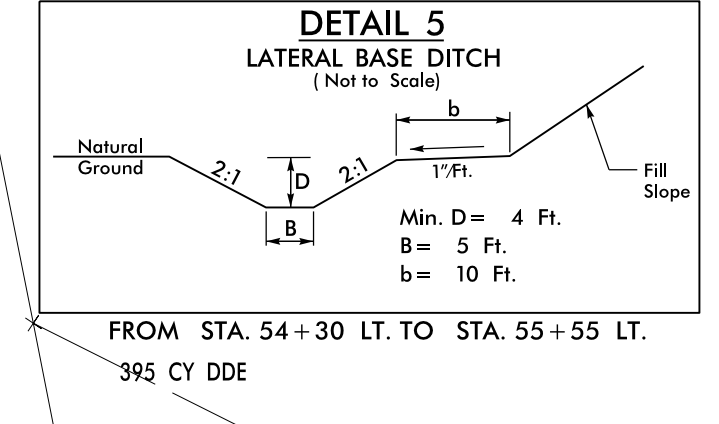







MATCHLINE SEE SHEET 5 -L- STA. 43+00.00

MATCHLINE SEE SHEET 7 -L- STA. 57+00.00

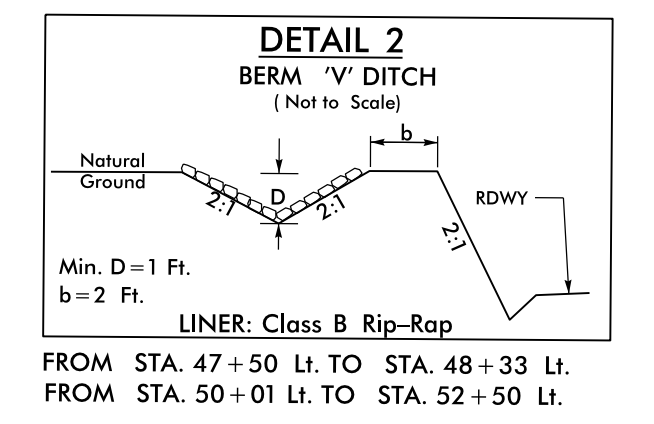

38 x 18 x 3
1.5 inch Skimmer
with 0.625 inch
Orifice Diameter
4 ft. weir
ID 6.1

100 x 40 x 3
2 inch Skimmer
with 1.75 inch
Orifice Diameter
15 ft. weir
ID 6.2

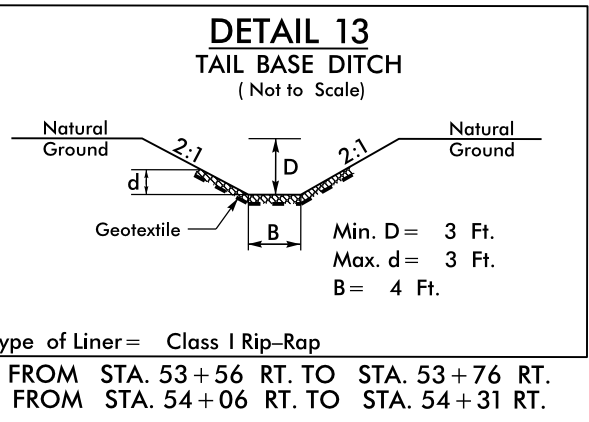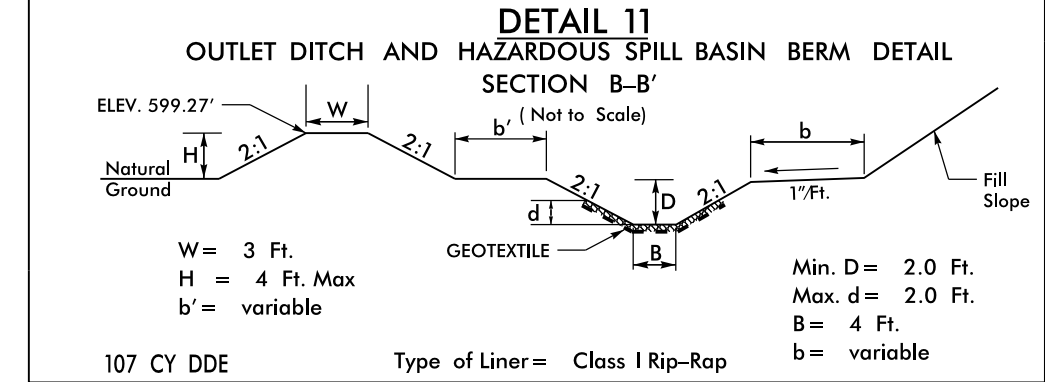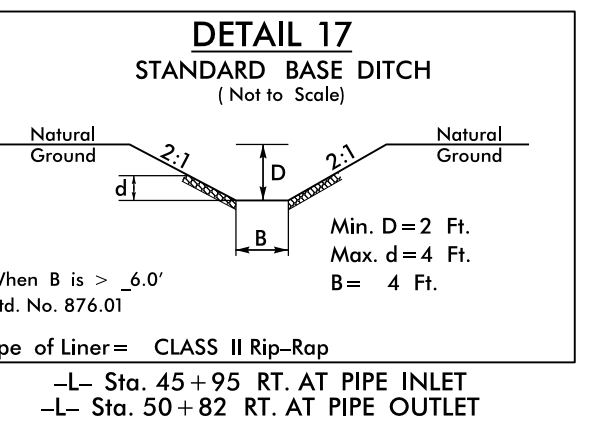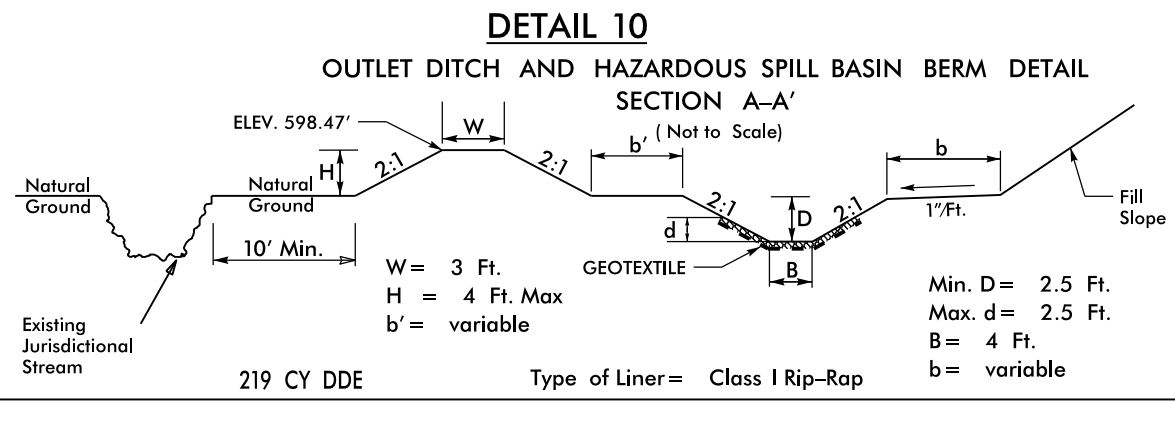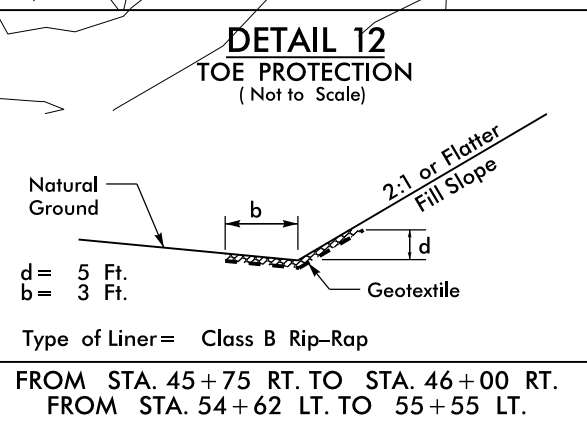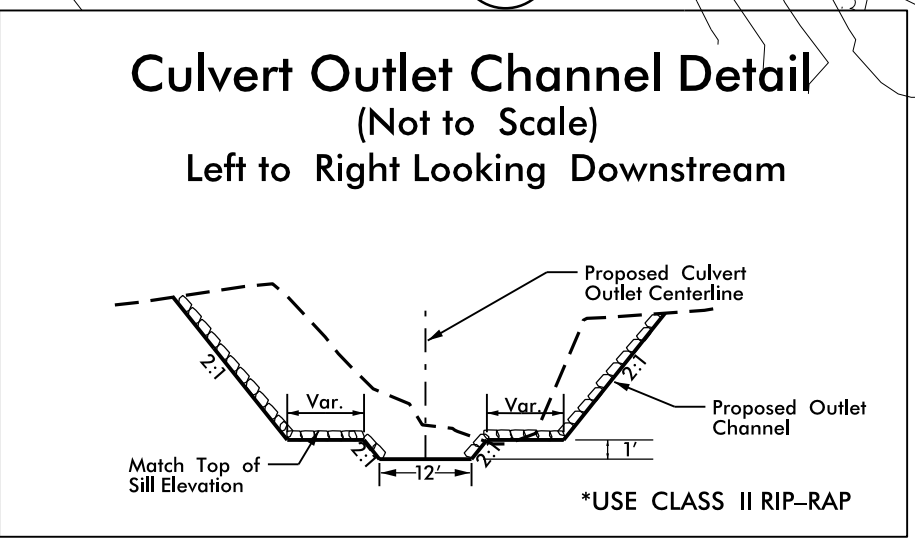

ENVIRONMENTALLY SENSITIVE AREA
SEE PROJECT SPECIAL PROVISIONS

CLEARING AND GRUBBING
EROSION CONTROL FOR
CONSTRUCTION SHEET 6

NOTE:
PLACE TEMPORARY ROCK SEDIMENT DAMS TYPE - B
AND TEMPORARY ROCK SILT CHECKS TYPE - A AT
DRAINAGE OUTLETS.

8/17/99

04-OCT-2016 09:57 Design:U-3633_EC_psh6.dgn
C:\Users\psh6\OneDrive\Documents\U-3633_EC\U-3633_EC.dwg
P:\Projects\U-3633_EC\U-3633_EC.dwg