
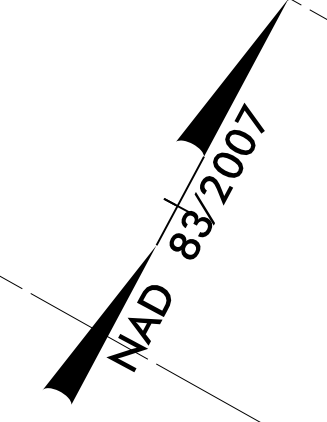


PROJECT REFERENCE NO. U-3633	SHEET NO. EC-10/CONST.8
RW SHEET NO.	
ROADWAY DESIGN ENGINEER	HYDRAULICS ENGINEER

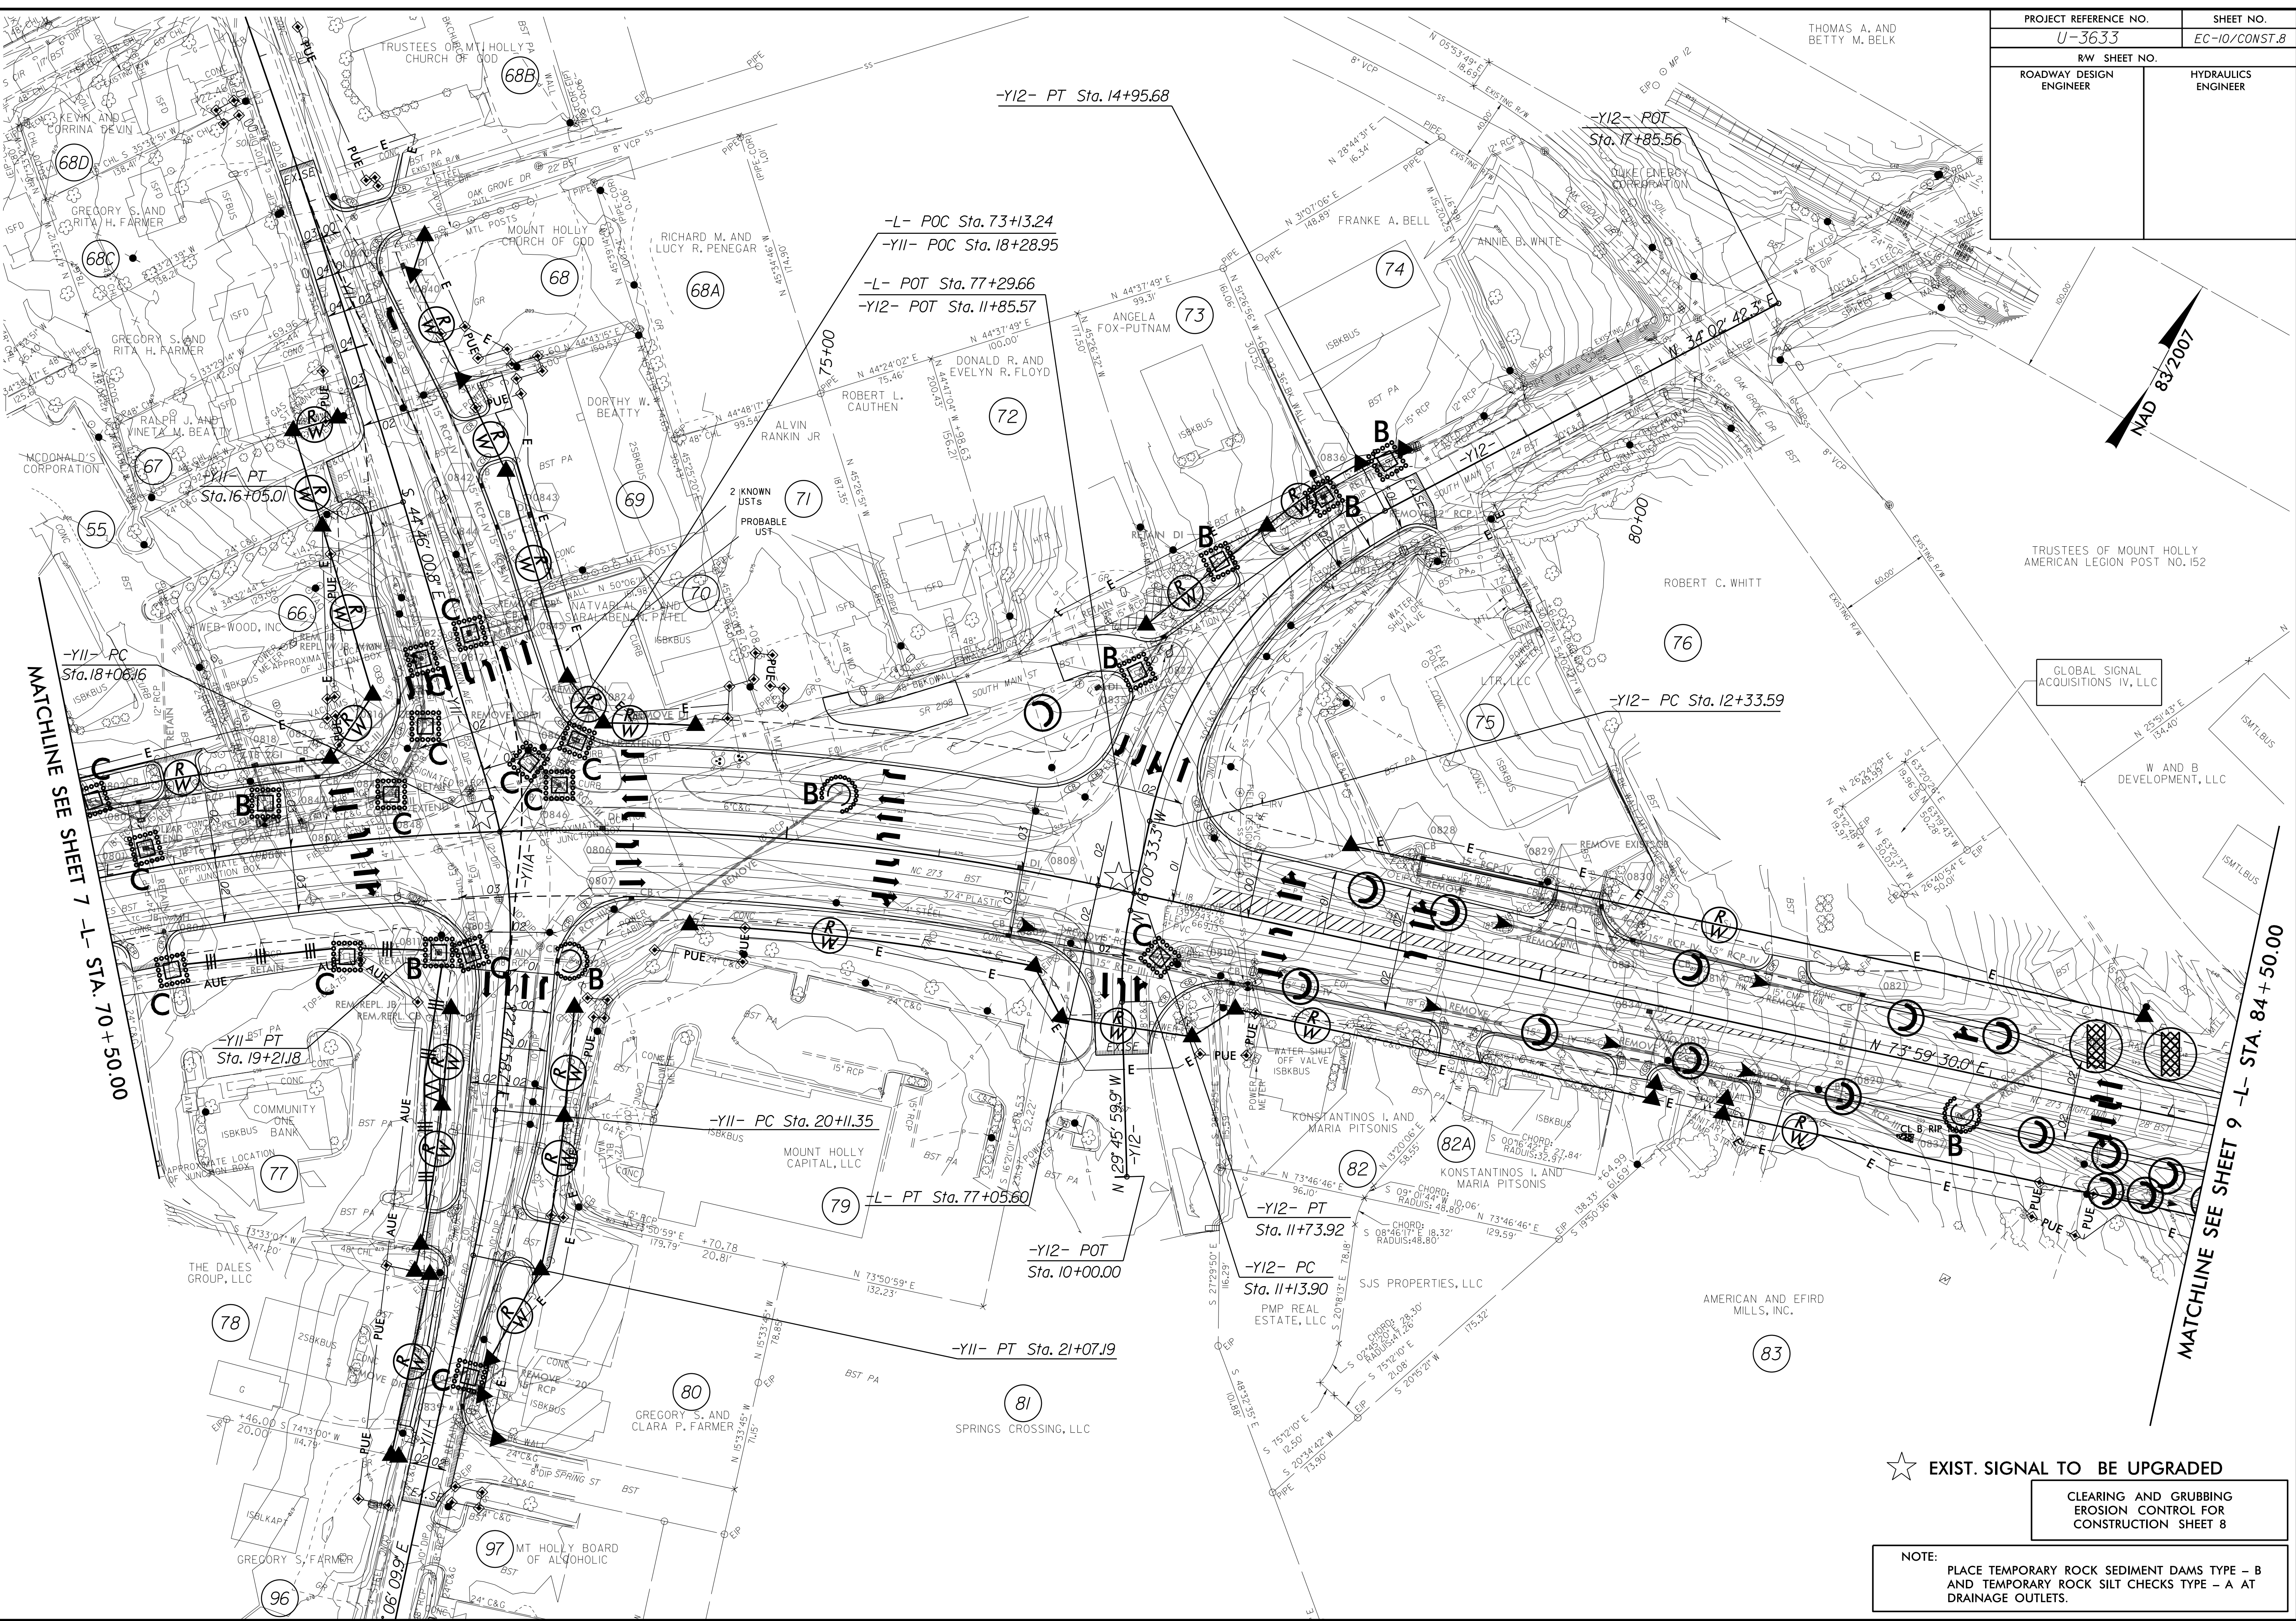

★ EXIST. SIGNAL TO BE UPGRADED

CLEARING AND GRUBBING
EROSION CONTROL FOR
CONSTRUCTION SHEET 8

NOTE:
PLACE TEMPORARY ROCK SEDIMENT DAMS TYPE - B
AND TEMPORARY ROCK SILT CHECKS TYPE - A AT
DRAINAGE OUTLETS.

8/17/19
 04-OCT-2016 09:19
 P:_L\EC-10\U-3633\EC-10\psh8.dgn
 User: j...
 Plot: ...