


PROJECT REFERENCE NO. U-3633	SHEET NO. EC-II/CONST.9
RW SHEET NO.	
ROADWAY DESIGN ENGINEER	HYDRAULICS ENGINEER

CLEARING AND GRUBBING  
EROSION CONTROL FOR  
CONSTRUCTION SHEET 9

NOTE:  
PLACE TEMPORARY ROCK SEDIMENT DAMS TYPE - B  
AND TEMPORARY ROCK SILT CHECKS TYPE - A AT  
DRAINAGE OUTLETS.

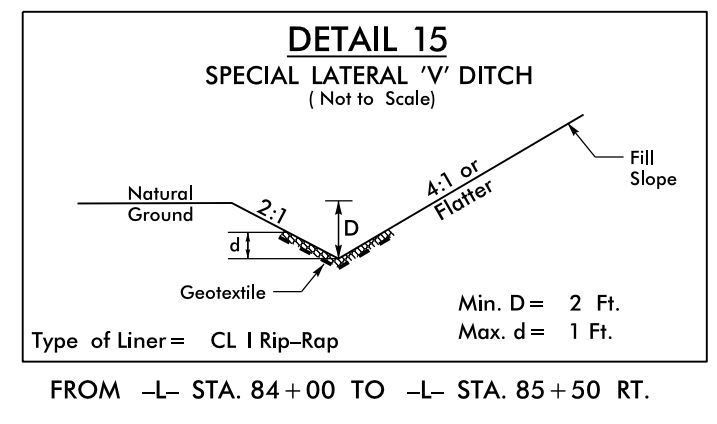

NAD 83/2007

MATCHLINE SEE SHEET 8 -L- STA. 84+50.00


85+00

-L- PC Sta. 89+61.77

90+00

-L- PT Sta. 95+08.32

00+56

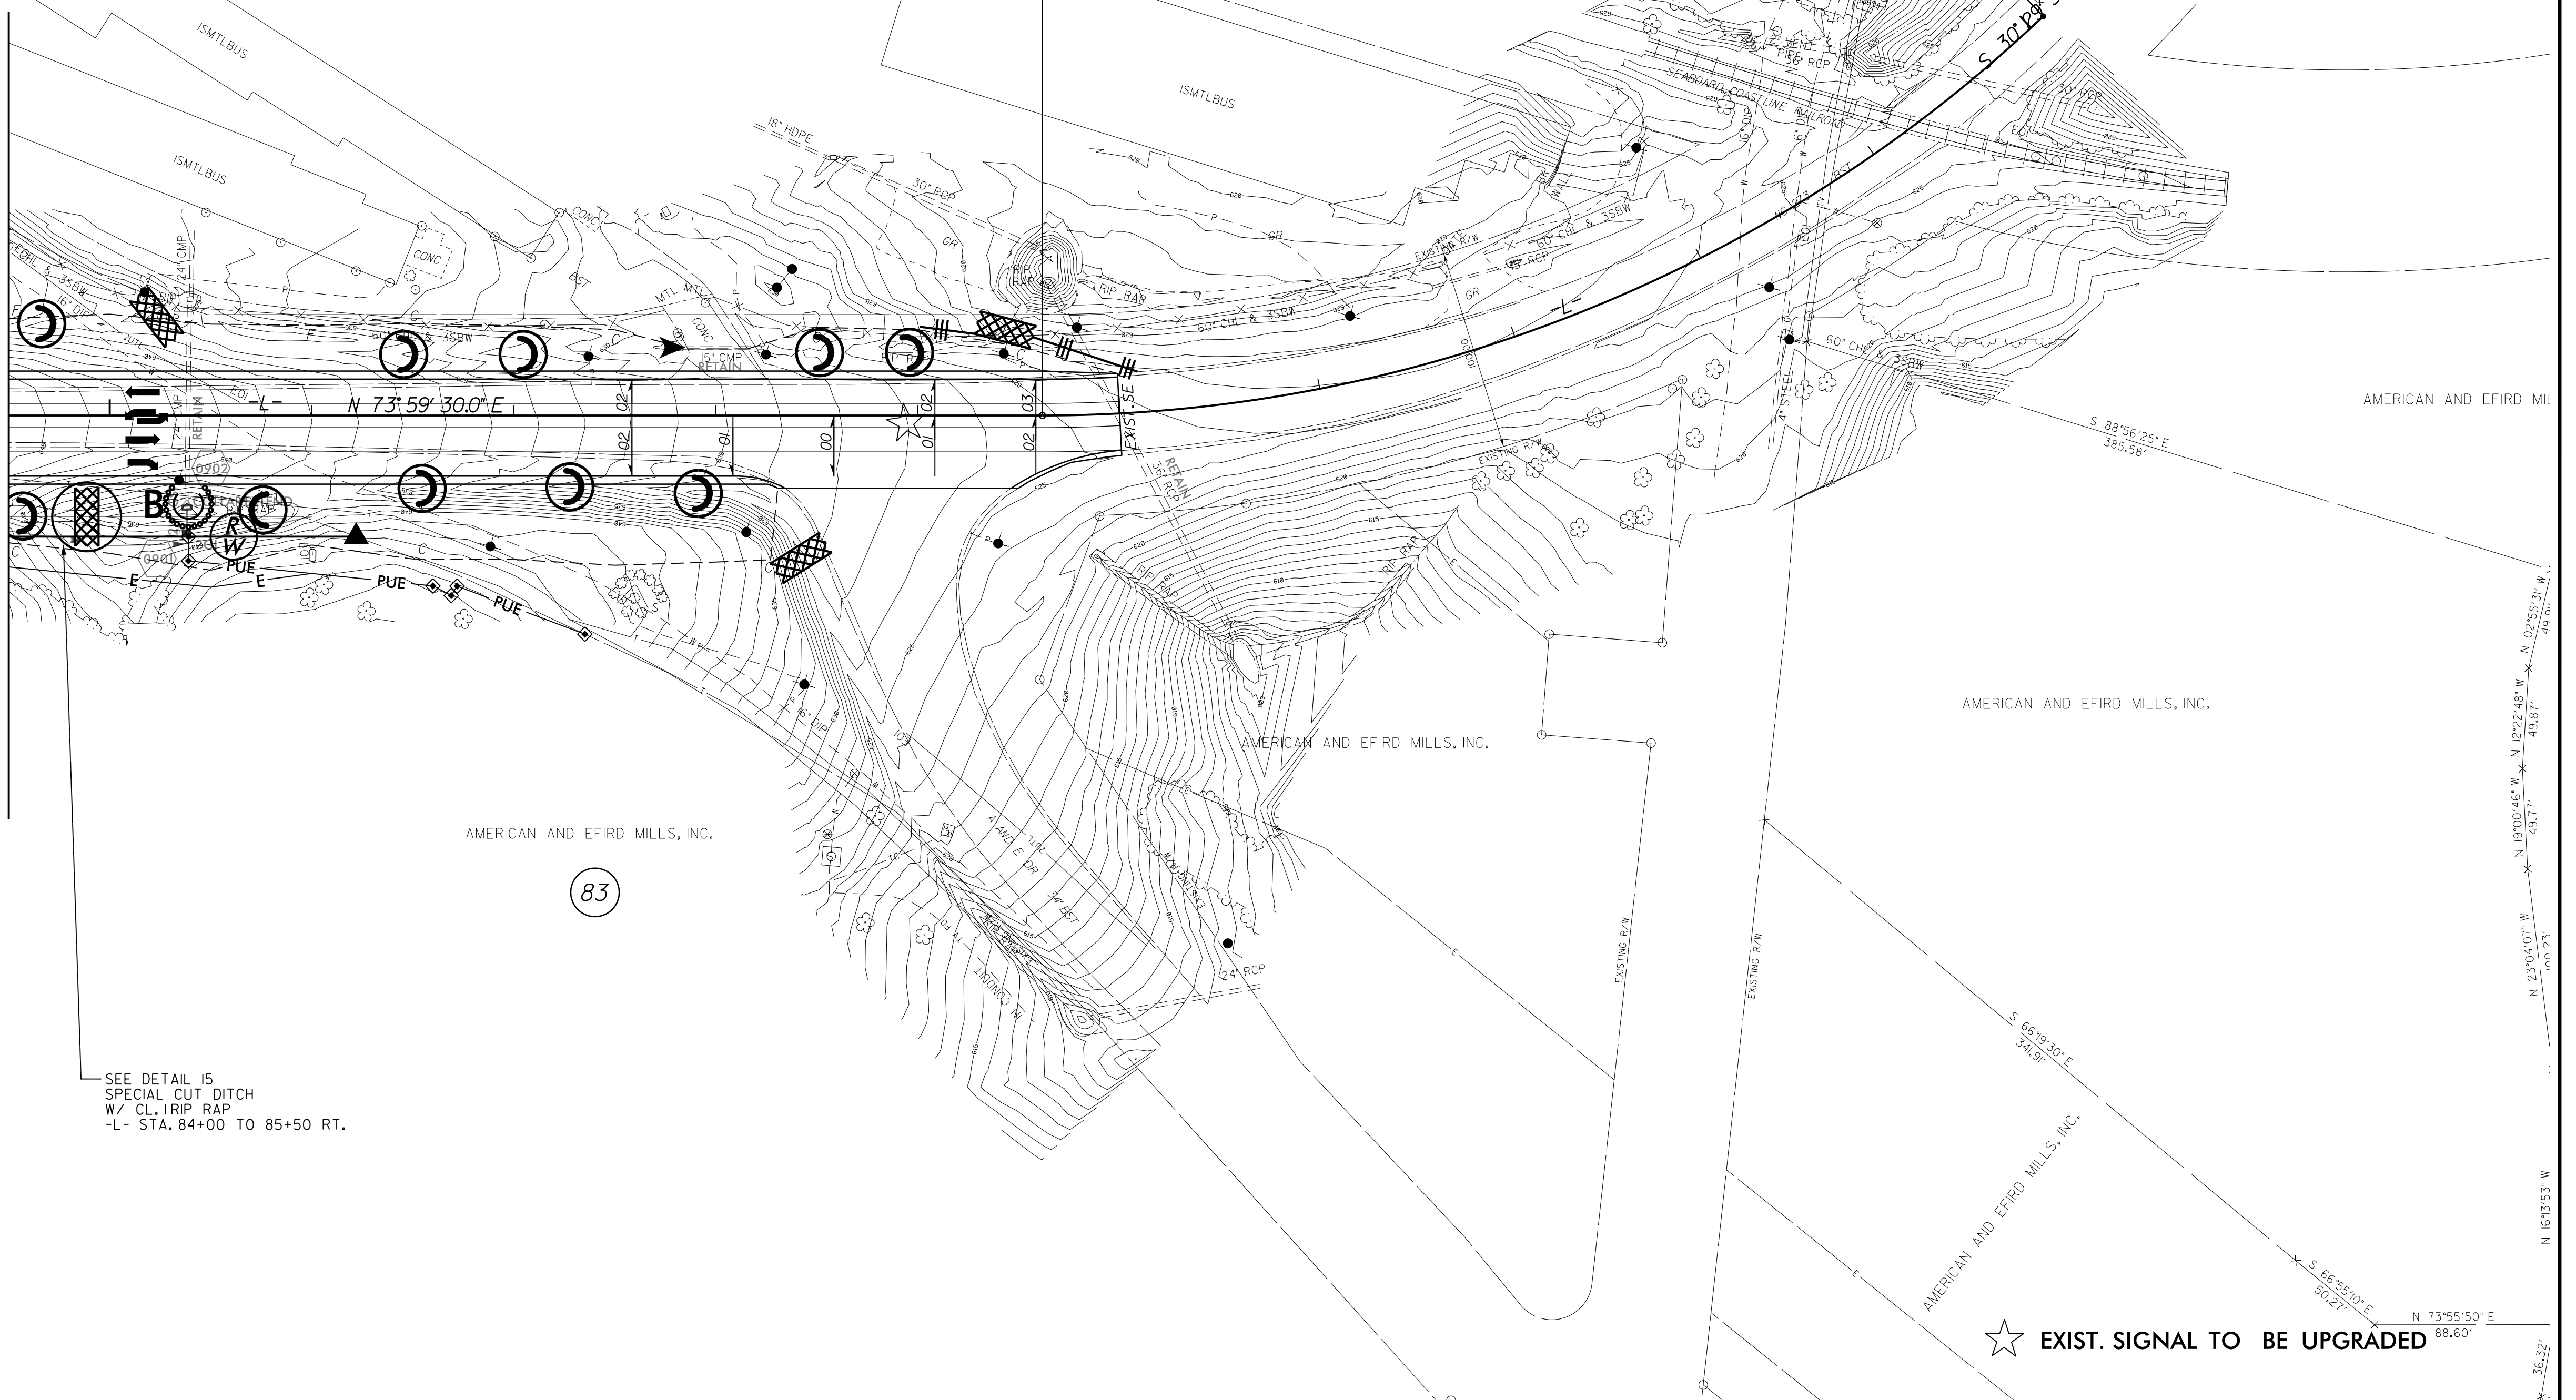

SEE DETAIL 15  
SPECIAL CUT DITCH  
W/ CL I RIP RAP  
-L- STA. 84+00 TO 85+50 RT.

83

★ EXIST. SIGNAL TO BE UPGRADED 88.607

8/17/99

04-OCT-2016 09:16 Design\U-3633.EC.psh9.dgn  
C:\Users\mrc\Documents\Projects\U-3633\Drawings\EC-II\CONST.9