
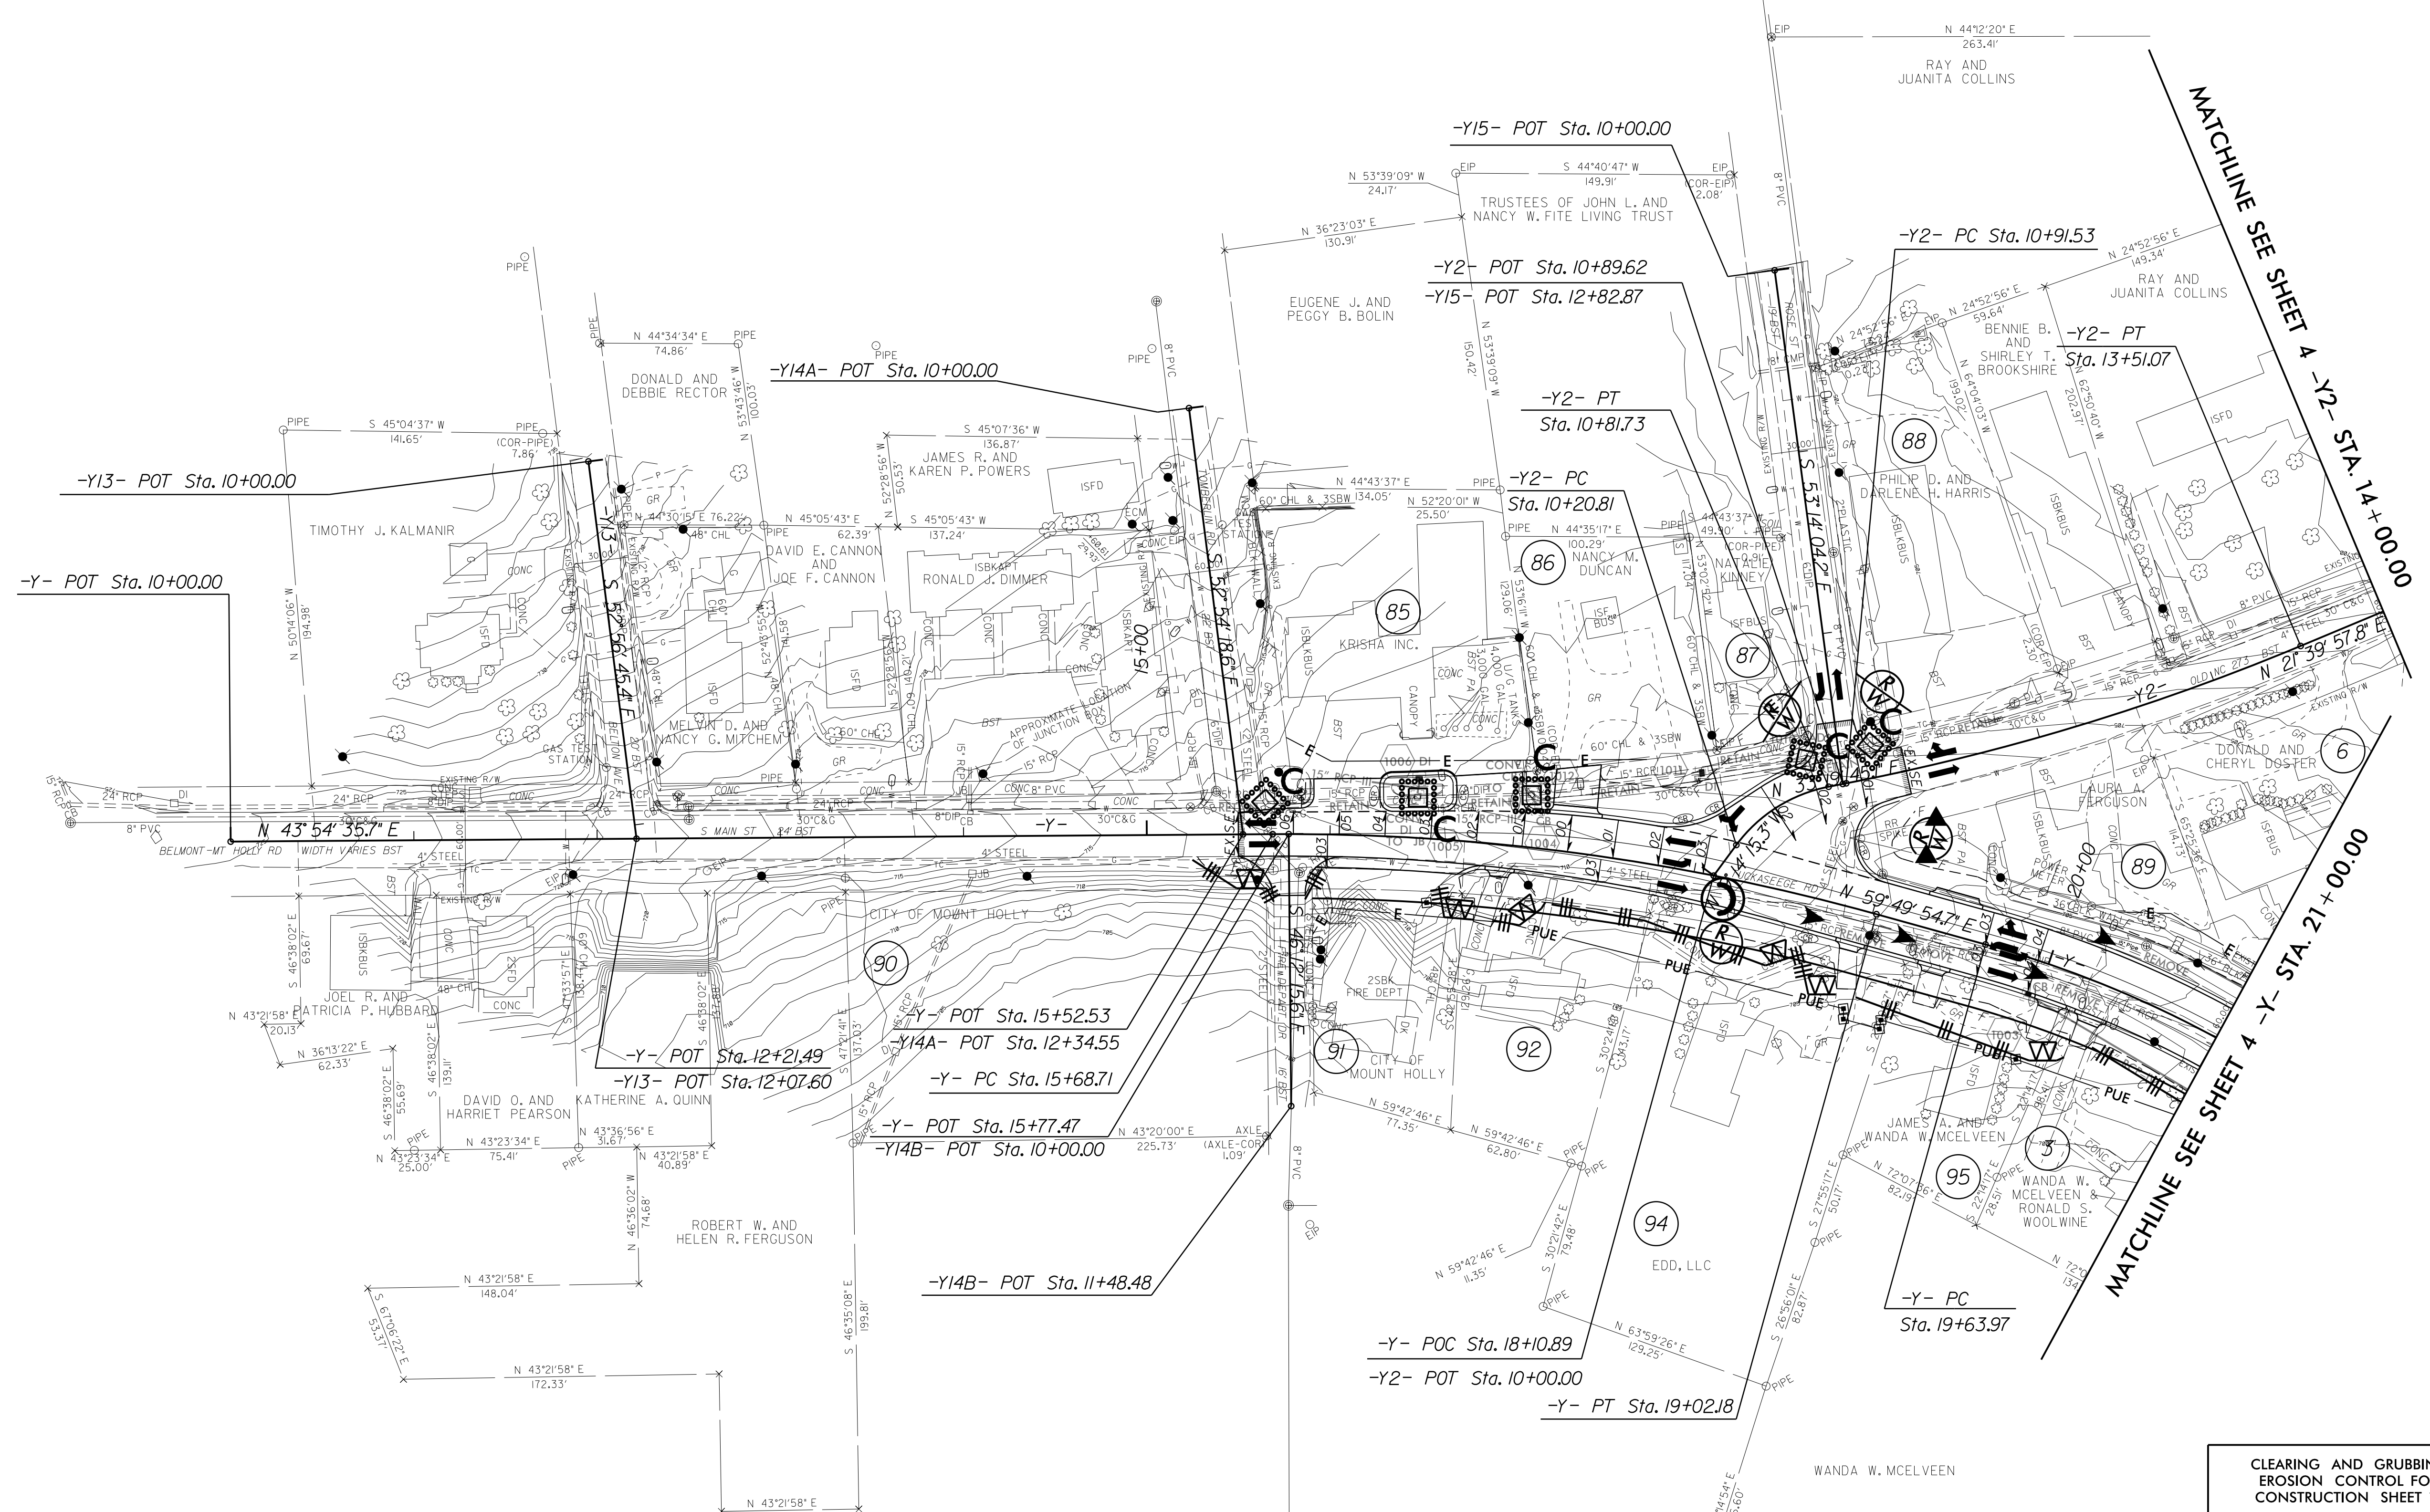


PROJECT REFERENCE NO. U-3633		SHEET NO. EC-12/CONST.10	
RW SHEET NO. ROADWAY DESIGN ENGINEER		HYDRAULICS ENGINEER	

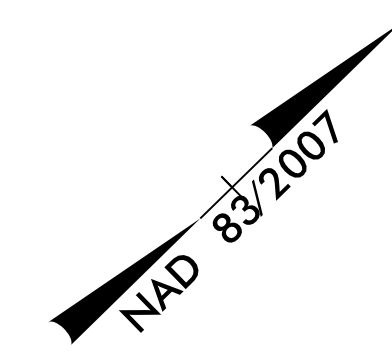

CLEARING AND GRUBBING
EROSION CONTROL FOR
CONSTRUCTION SHEET 10

NOTE:
PLACE TEMPORARY ROCK SEDIMENT DAMS TYPE - B
AND TEMPORARY ROCK SILT CHECKS TYPE - A AT
DRAINAGE OUTLETS.

8/17/09

04-OCT-2016 09:42
C:\Users\jmm\OneDrive\Documents\U-3633.EC.psh10.dgn
REVIEW-271384