




5121 Kingdom Way,
Suite 100
Raleigh, NC 27607
NC License No: F-0258

PROJECT REFERENCE NO.	SHEET NO.
R-5311A	EC-7/CONST.05

RW SHEET NO.
ROADSIDE ENVIRONMENTAL PROJECT ENGINEER

LEVEL III CERTIFIED BY:
STACEY H. BAILEY, PE
CERTIFICATION NUMBER: 3074
ISSUED: JANUARY 13, 2017

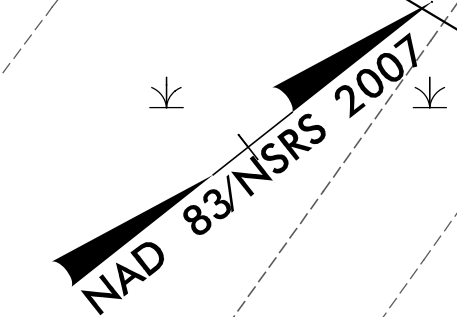


6
TIMBERVEST PARTNERS II
NORTH CAROLINA, LLC
PIN:5984-72-4841
DB:688 PG:859
MB:4 PG:125

RACHAEL MODLIN
PIN:5984-21-6506
DB:400 PG:599

2
DELANO R. LANG, JR.

144 x 72 x 2
2.0 inch Skimmer
with 2.0 inch
Orifice Diameter
40 ft. weir
ID 5.01

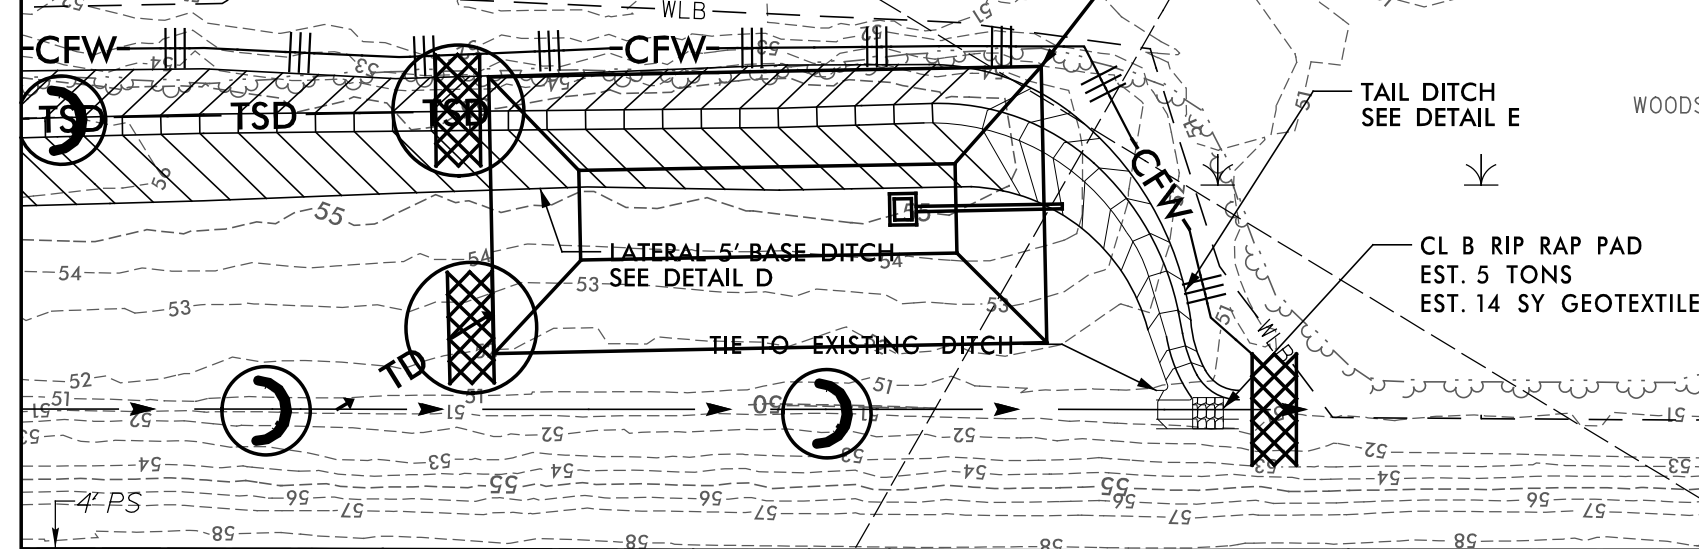

REVISIONS
MATCHLINE -EL- STA 320+00
SEE SHEET 4

-EL- N 38°18'17.1" E NC HWY 11 - 32' BST

325+00 330+00

OVERLAY EXISTING ROAD
-EL- STA 310+00.00 TO 355+00.00

-EL- TS Sta. 330+54.08

-EL- SC Sta. 332+54.08

4
DELANO R. LANG, JR.

NOTE:
PLACE TEMPORARY ROCK SEDIMENT DAMS TYPE - B
AND TEMPORARY ROCK SILT CHECKS TYPE - A AT
DRAINAGE OUTLETS.

NOTE:
PERIMETER EROSION CONTROL MEASURES SHALL BE
INSTALLED DURING CLEARING AND GRUBBING PHASE.

CLEARING AND GRUBBING
EROSION CONTROL FOR
CONSTRUCTION SHEET 05

FOR -EL- PROFILE, SEE SHEET 12 & 13

MATCHLINE -EL- STA 334+00
SEE SHEET 6

8/17/99

1/3/2017
R5311A_hud_erosion_e&g_pah_05.dgn
ICA ENGINEERING, INC.