




5121 Kingdom Way,
Suite 100
Raleigh, NC 27607
NC License No: F-0258

PROJECT REFERENCE NO.	SHEET NO.
R-5311A	EC-11/CONST.09

RW SHEET NO.
ROADSIDE ENVIRONMENTAL PROJECT ENGINEER


LEVEL III CERTIFIED BY:
STACEY H. BAILEY, PE
CERTIFICATION NUMBER: 3074
ISSUED: JANUARY 13, 2017

CLEARING AND GRUBBING
EROSION CONTROL FOR
CONSTRUCTION SHEET 09

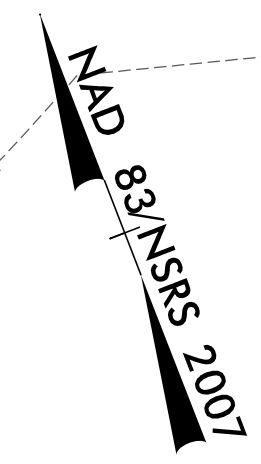

8/17/99

REVISIONS

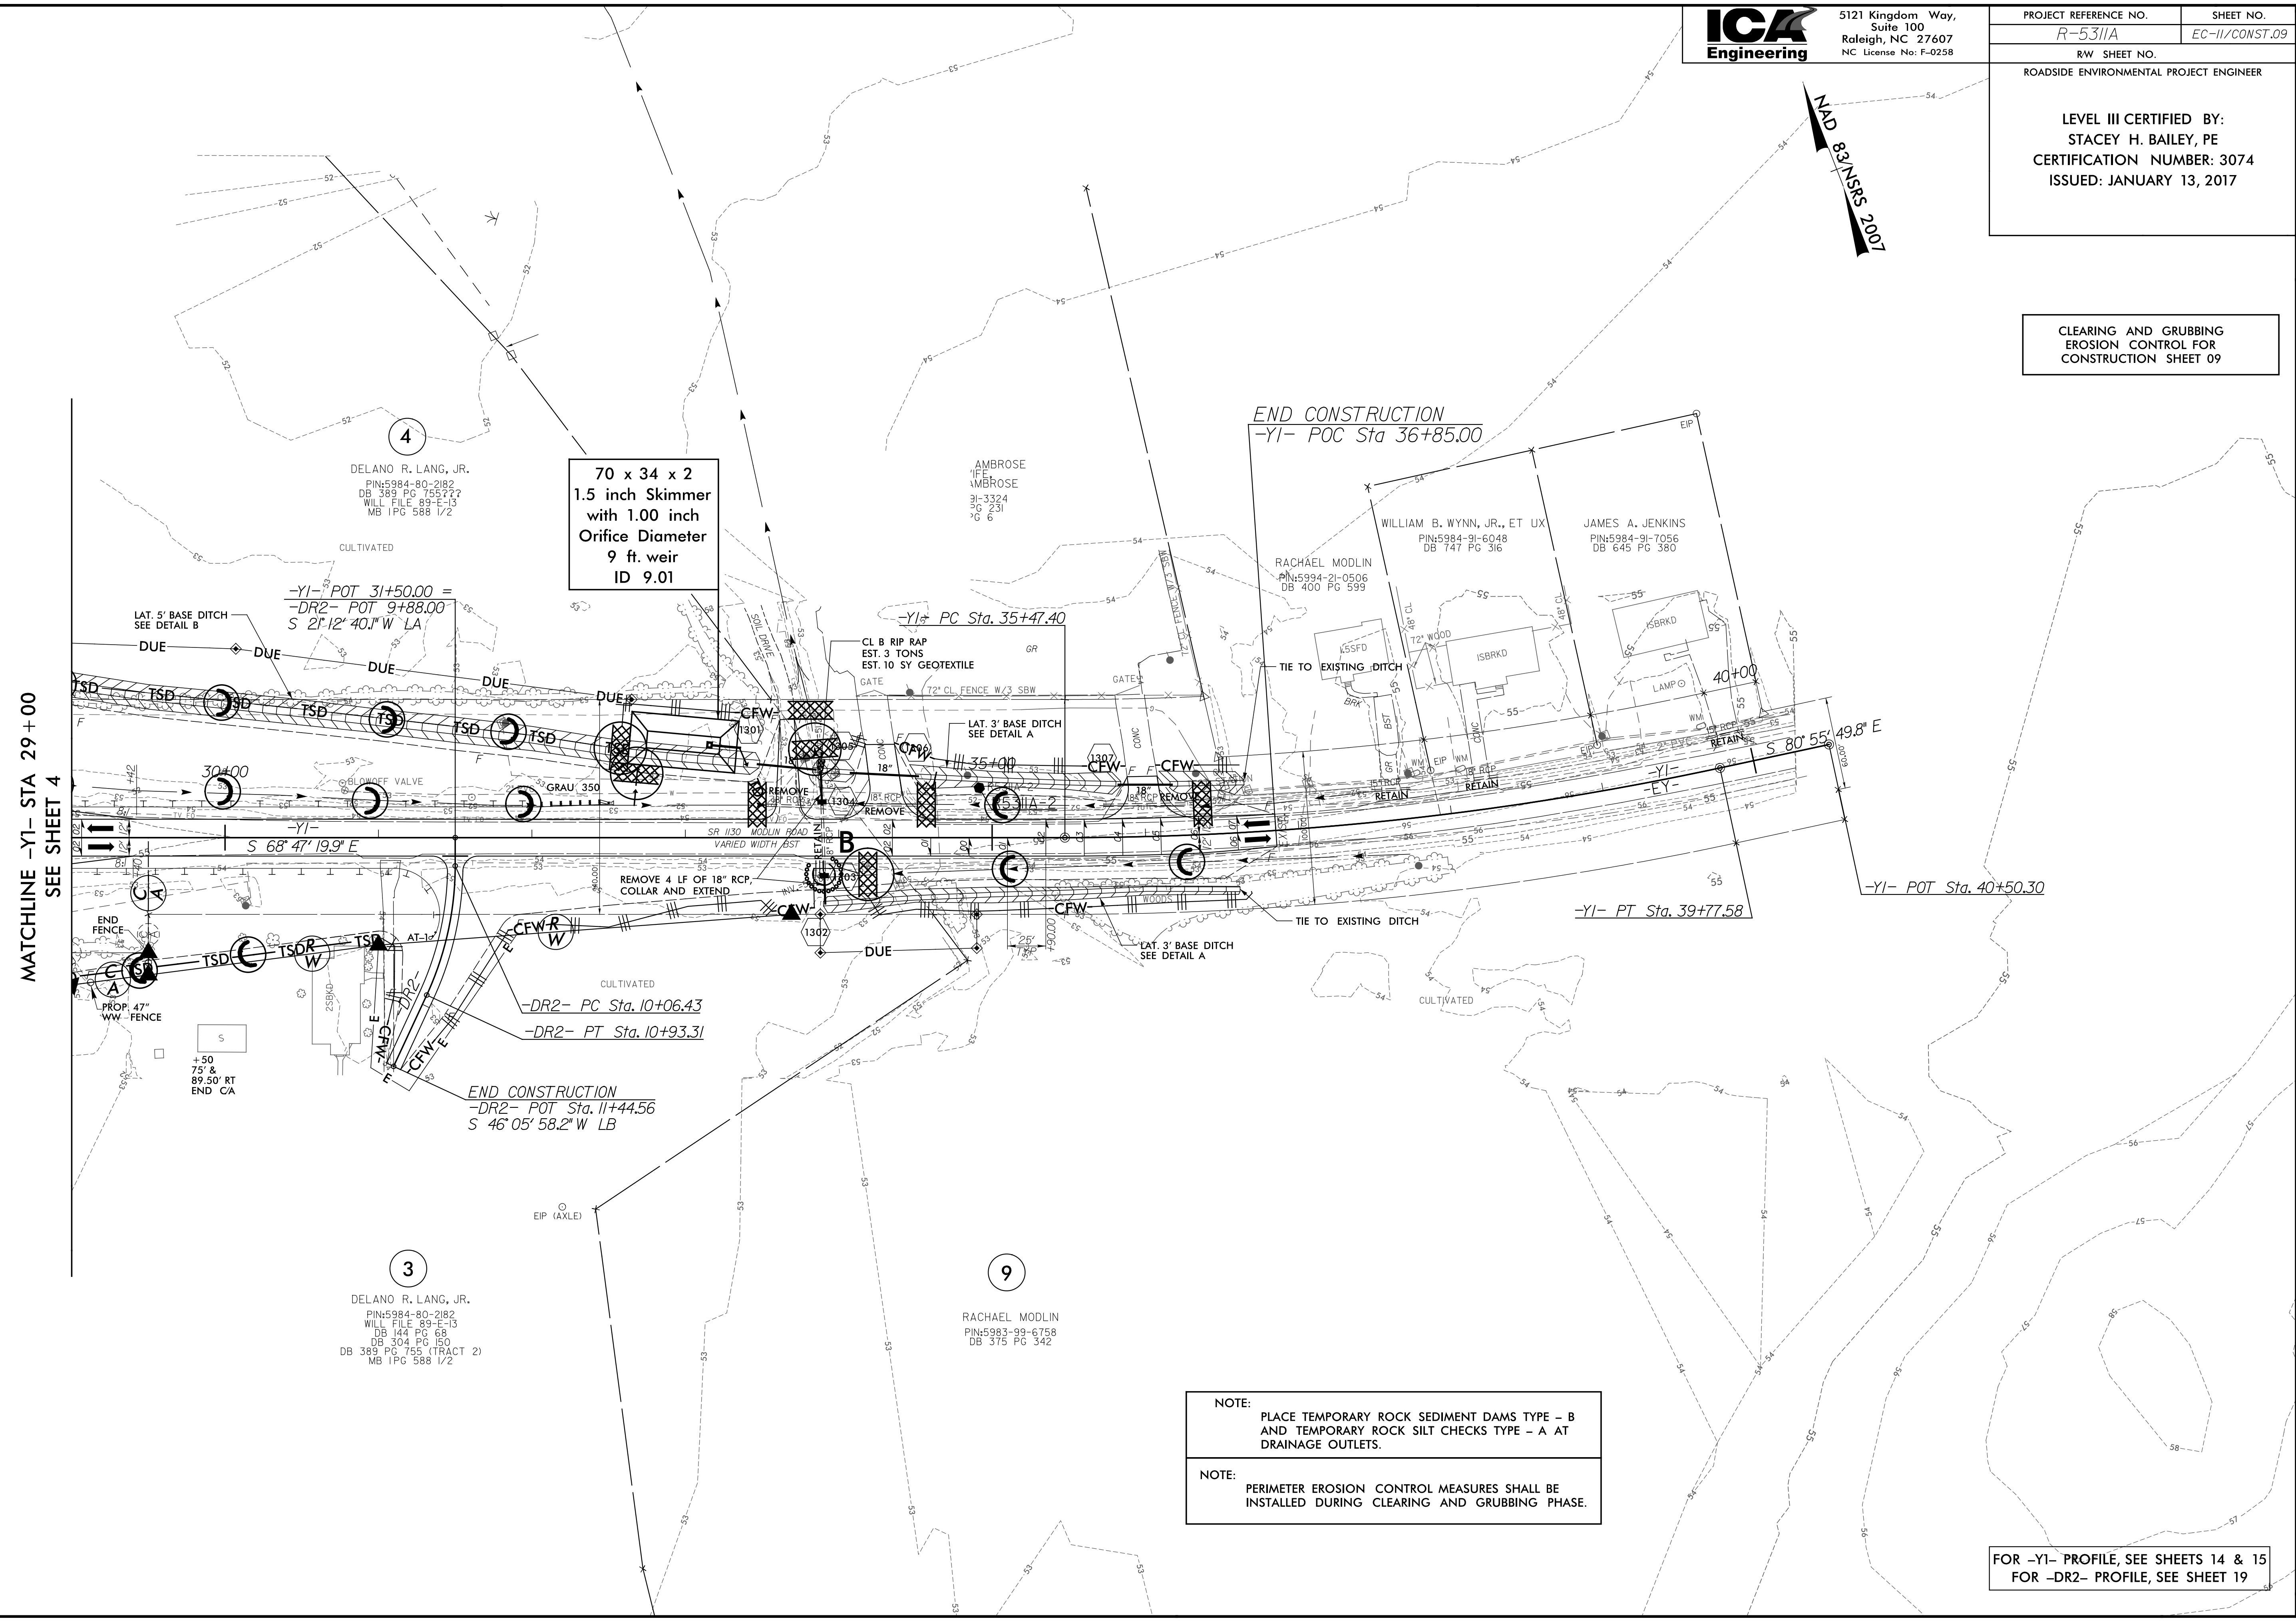

MATCHLINE -Y1- STA 29+00
SEE SHEET 4

NOTE:
PLACE TEMPORARY ROCK SEDIMENT DAMS TYPE - B
AND TEMPORARY ROCK SILT CHECKS TYPE - A AT
DRAINAGE OUTLETS.

NOTE:
PERIMETER EROSION CONTROL MEASURES SHALL BE
INSTALLED DURING CLEARING AND GRUBBING PHASE.

FOR -Y1- PROFILE, SEE SHEETS 14 & 15
FOR -DR2- PROFILE, SEE SHEET 19

1/3/2017
145311A_hurd_erosion_e&g_psh_09.dgn
ICA ENGINEERING, INC.