


PROJECT REFERENCE NO.	SHEET NO.
R-5719	EC-08/CONST.08
RW SHEET NO.	08
ROADWAY DESIGN ENGINEER	HYDRAULICS ENGINEER

NOTE:
SEE SHEETS 11,12,13 FOR -L- RT PROFILE
SEE SHEETS 13,14,15 FOR -L- LT PROFILE

 


ALLEN S. & LAMURIEL W. SWINSON
DB 2777 PG 404

-L- POT 68+00.00
END PROJECT

CHARLES EUGENE & DOLLY SMITH
DB 1387 PG 013

SUSAN C. &
DAVID PRICE
DB 1811 PG 785

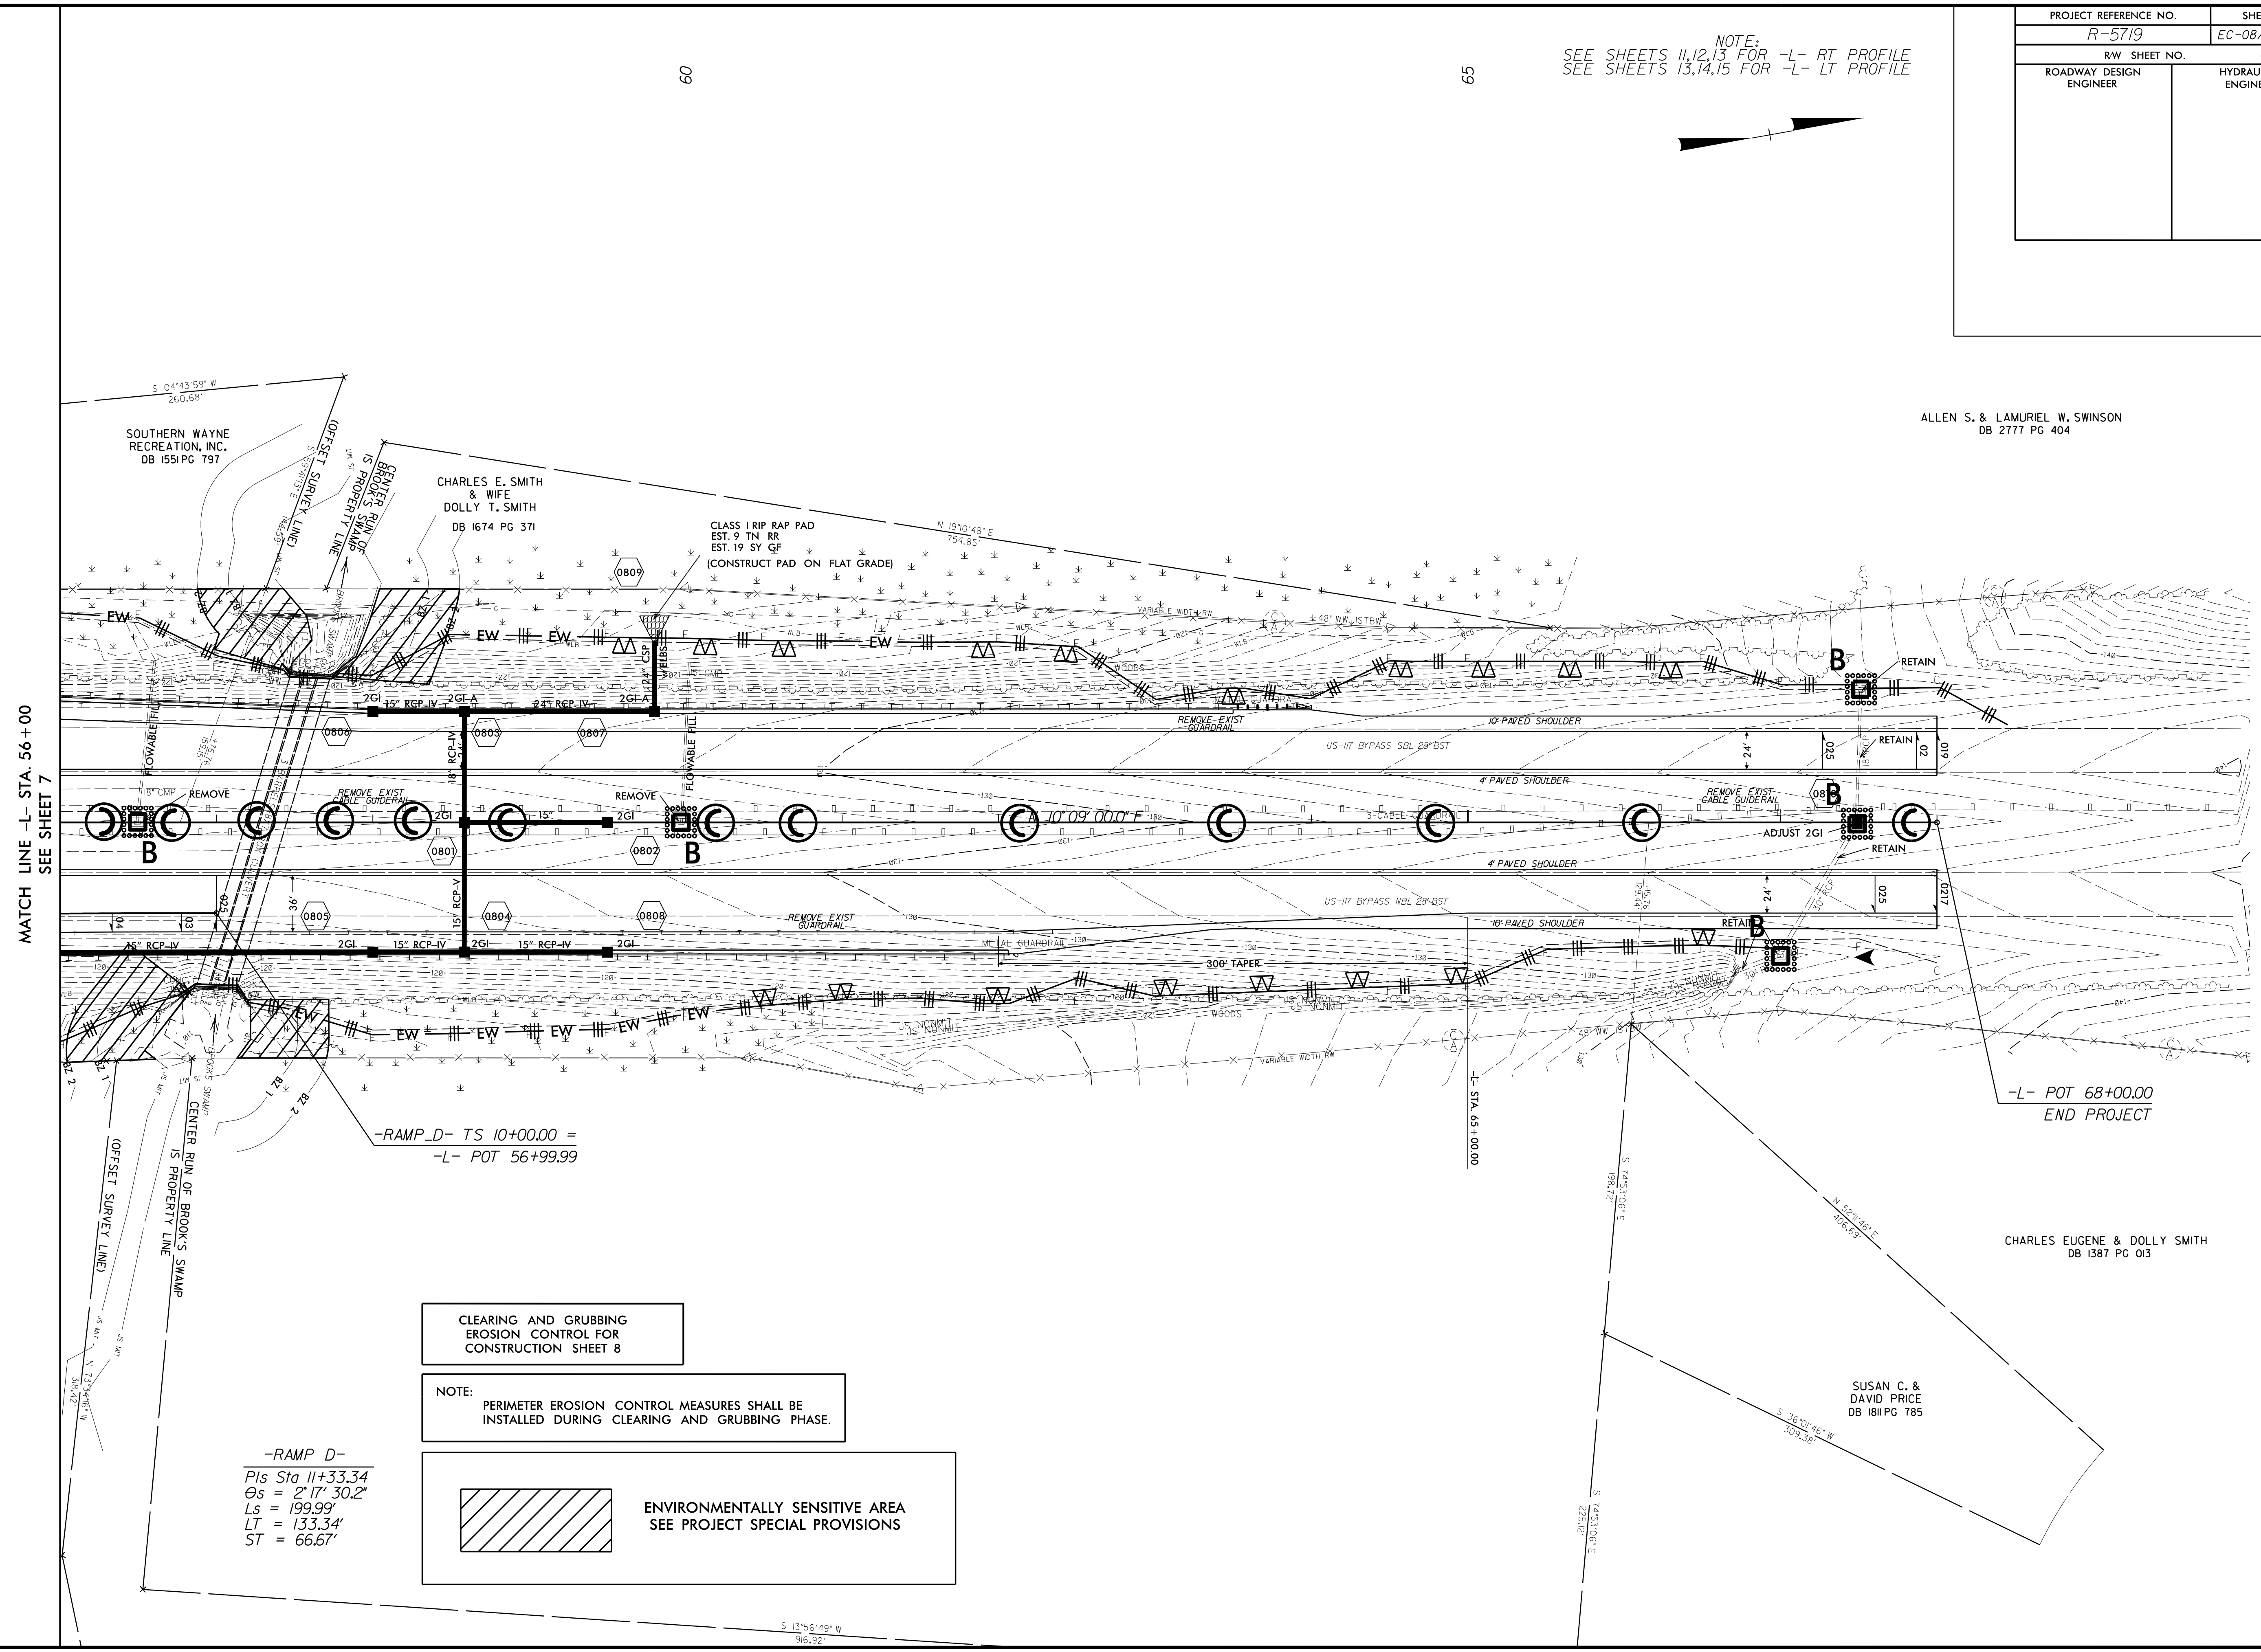

MATCH LINE -L- STA. 56+00
SEE SHEET 7

CLEARING AND GRUBBING
EROSION CONTROL FOR
CONSTRUCTION SHEET 8

NOTE:
PERIMETER EROSION CONTROL MEASURES SHALL BE
INSTALLED DURING CLEARING AND GRUBBING PHASE.

 ENVIRONMENTALLY SENSITIVE AREA
SEE PROJECT SPECIAL PROVISIONS

-RAMP D-
Pls Sta 11+33.34
Θs = 2° 17' 30.2"
Ls = 199.99'
LT = 133.34'
ST = 66.67'

-RAMP D- TS 10+00.00 =
-L- POT 56+99.99

REVISIONS

8/17/99
8/17/2017
8:54:34 AM
P:\2015\15-R-5719\Erosion_Control\PlanSheets\15519_EC_PSH8.dwg