
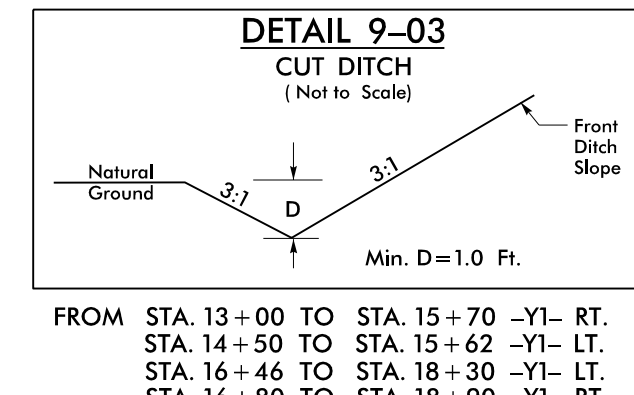
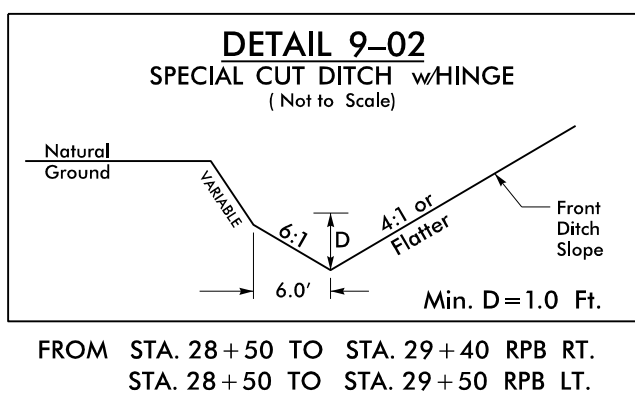
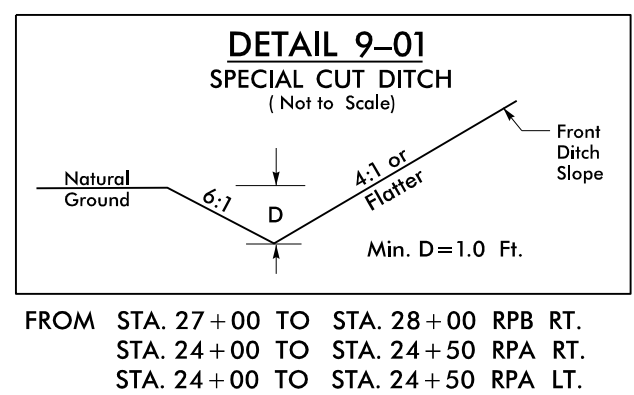


PROJECT REFERENCE NO.	SHEET NO.
R-5719	EC-09/CONST.09
RW SHEET NO.	09
ROADWAY DESIGN ENGINEER	HYDRAULICS ENGINEER

CLEARING AND GRUBBING
EROSION CONTROL FOR
CONSTRUCTION SHEET 9

NOTE:
PERIMETER EROSION CONTROL MEASURES SHALL BE
INSTALLED DURING CLEARING AND GRUBBING PHASE.

REVISIONS

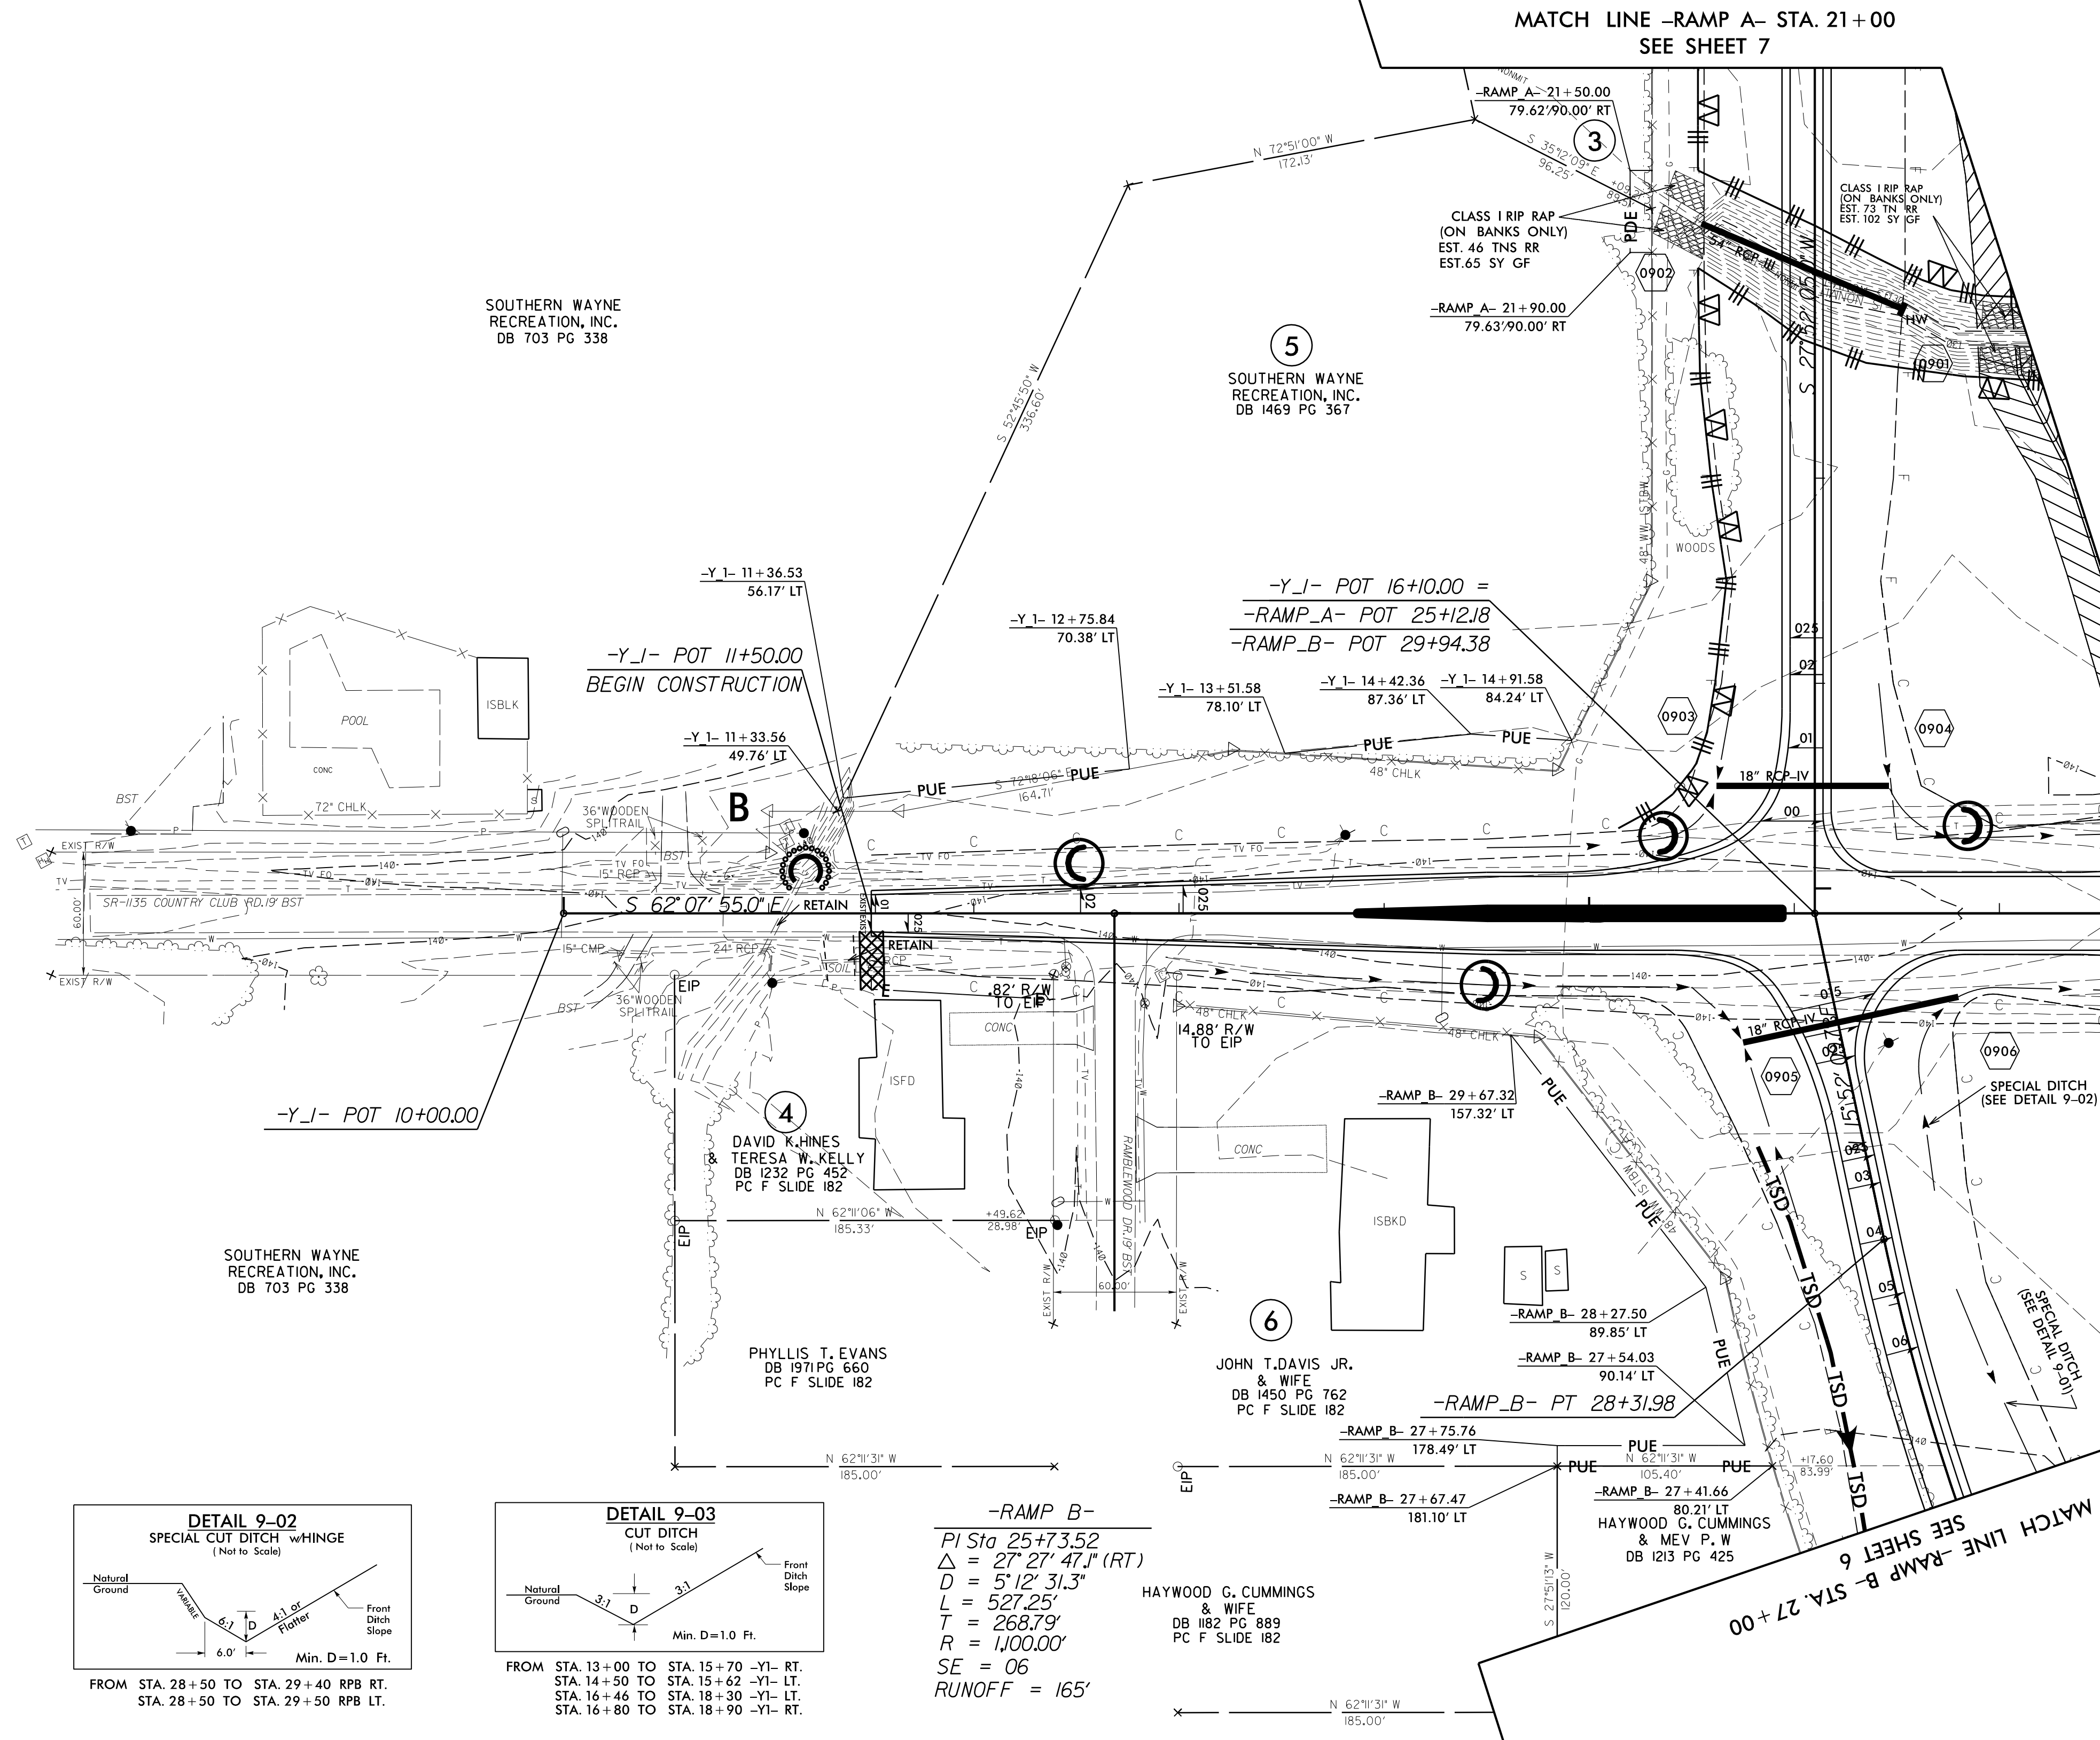

-RAMP B-
PI Sta 25+73.52
 $\Delta = 27' 27' 47.1''$ (RT)
 $D = 5' 12' 31.3''$
 $L = 527.25'$
 $T = 268.79'$
 $R = 1,100.00'$
SE = 06
RUNOFF = 165'

8/17/99
8/17/2017
8:53 AM
P:\2015\15-5719\Erosion_Control\PlanSheets\15-5719_EC_PSH9.dwg

MATCH LINE -Y 1- STA. 17+50
SEE SHEET 6

MATCH LINE -RAMP B- STA. 27+00
SEE SHEET 6