
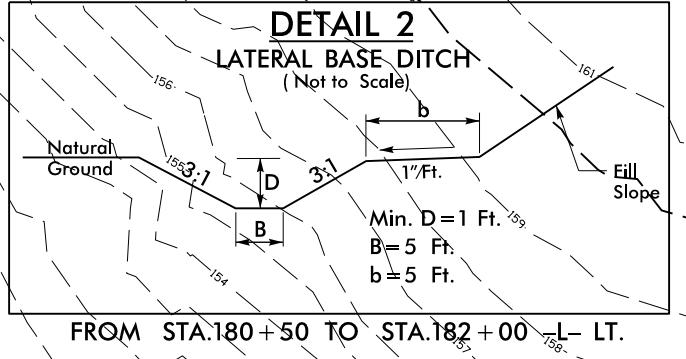


PROJECT REFERENCE NO.	SHEET NO.
U-5796	EC-4/CONST.4
R/W SHEET NO.	
ROADWAY DESIGN ENGINEER	HYDRAULICS ENGINEER


CLEARING AND GRUBBING
EROSION CONTROL FOR
CONSTRUCTION SHEET 4

NOTE:
PERIMETER EROSION CONTROL MEASURES SHALL BE
INSTALLED DURING CLEARING AND GRUBBING PHASE.

NOTE:
PLACE TEMPORARY ROCK SEDIMENT DAMS TYPE - B
AND TEMPORARY ROCK SILT CHECKS TYPE - A AT
DRAINAGE OUTLETS.

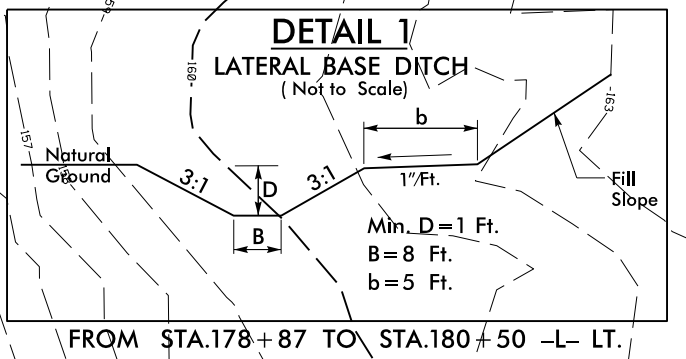


120 x 34 x 3
2 inch Skimmer
with 1.75 inch
Orifice Diameter
15 ft. weir
ID 4.01

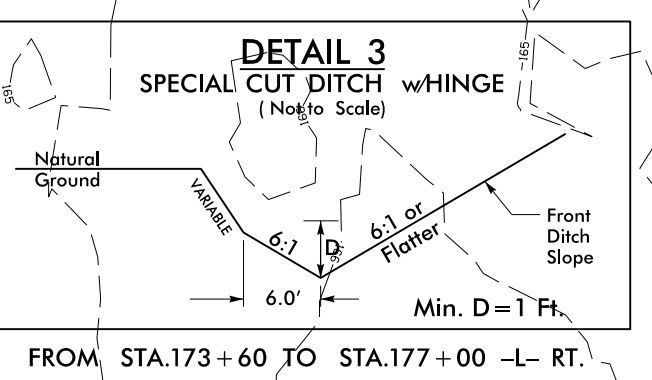

48 x 24 x 3
ID 4.02

NAD 83/NSRS 2007

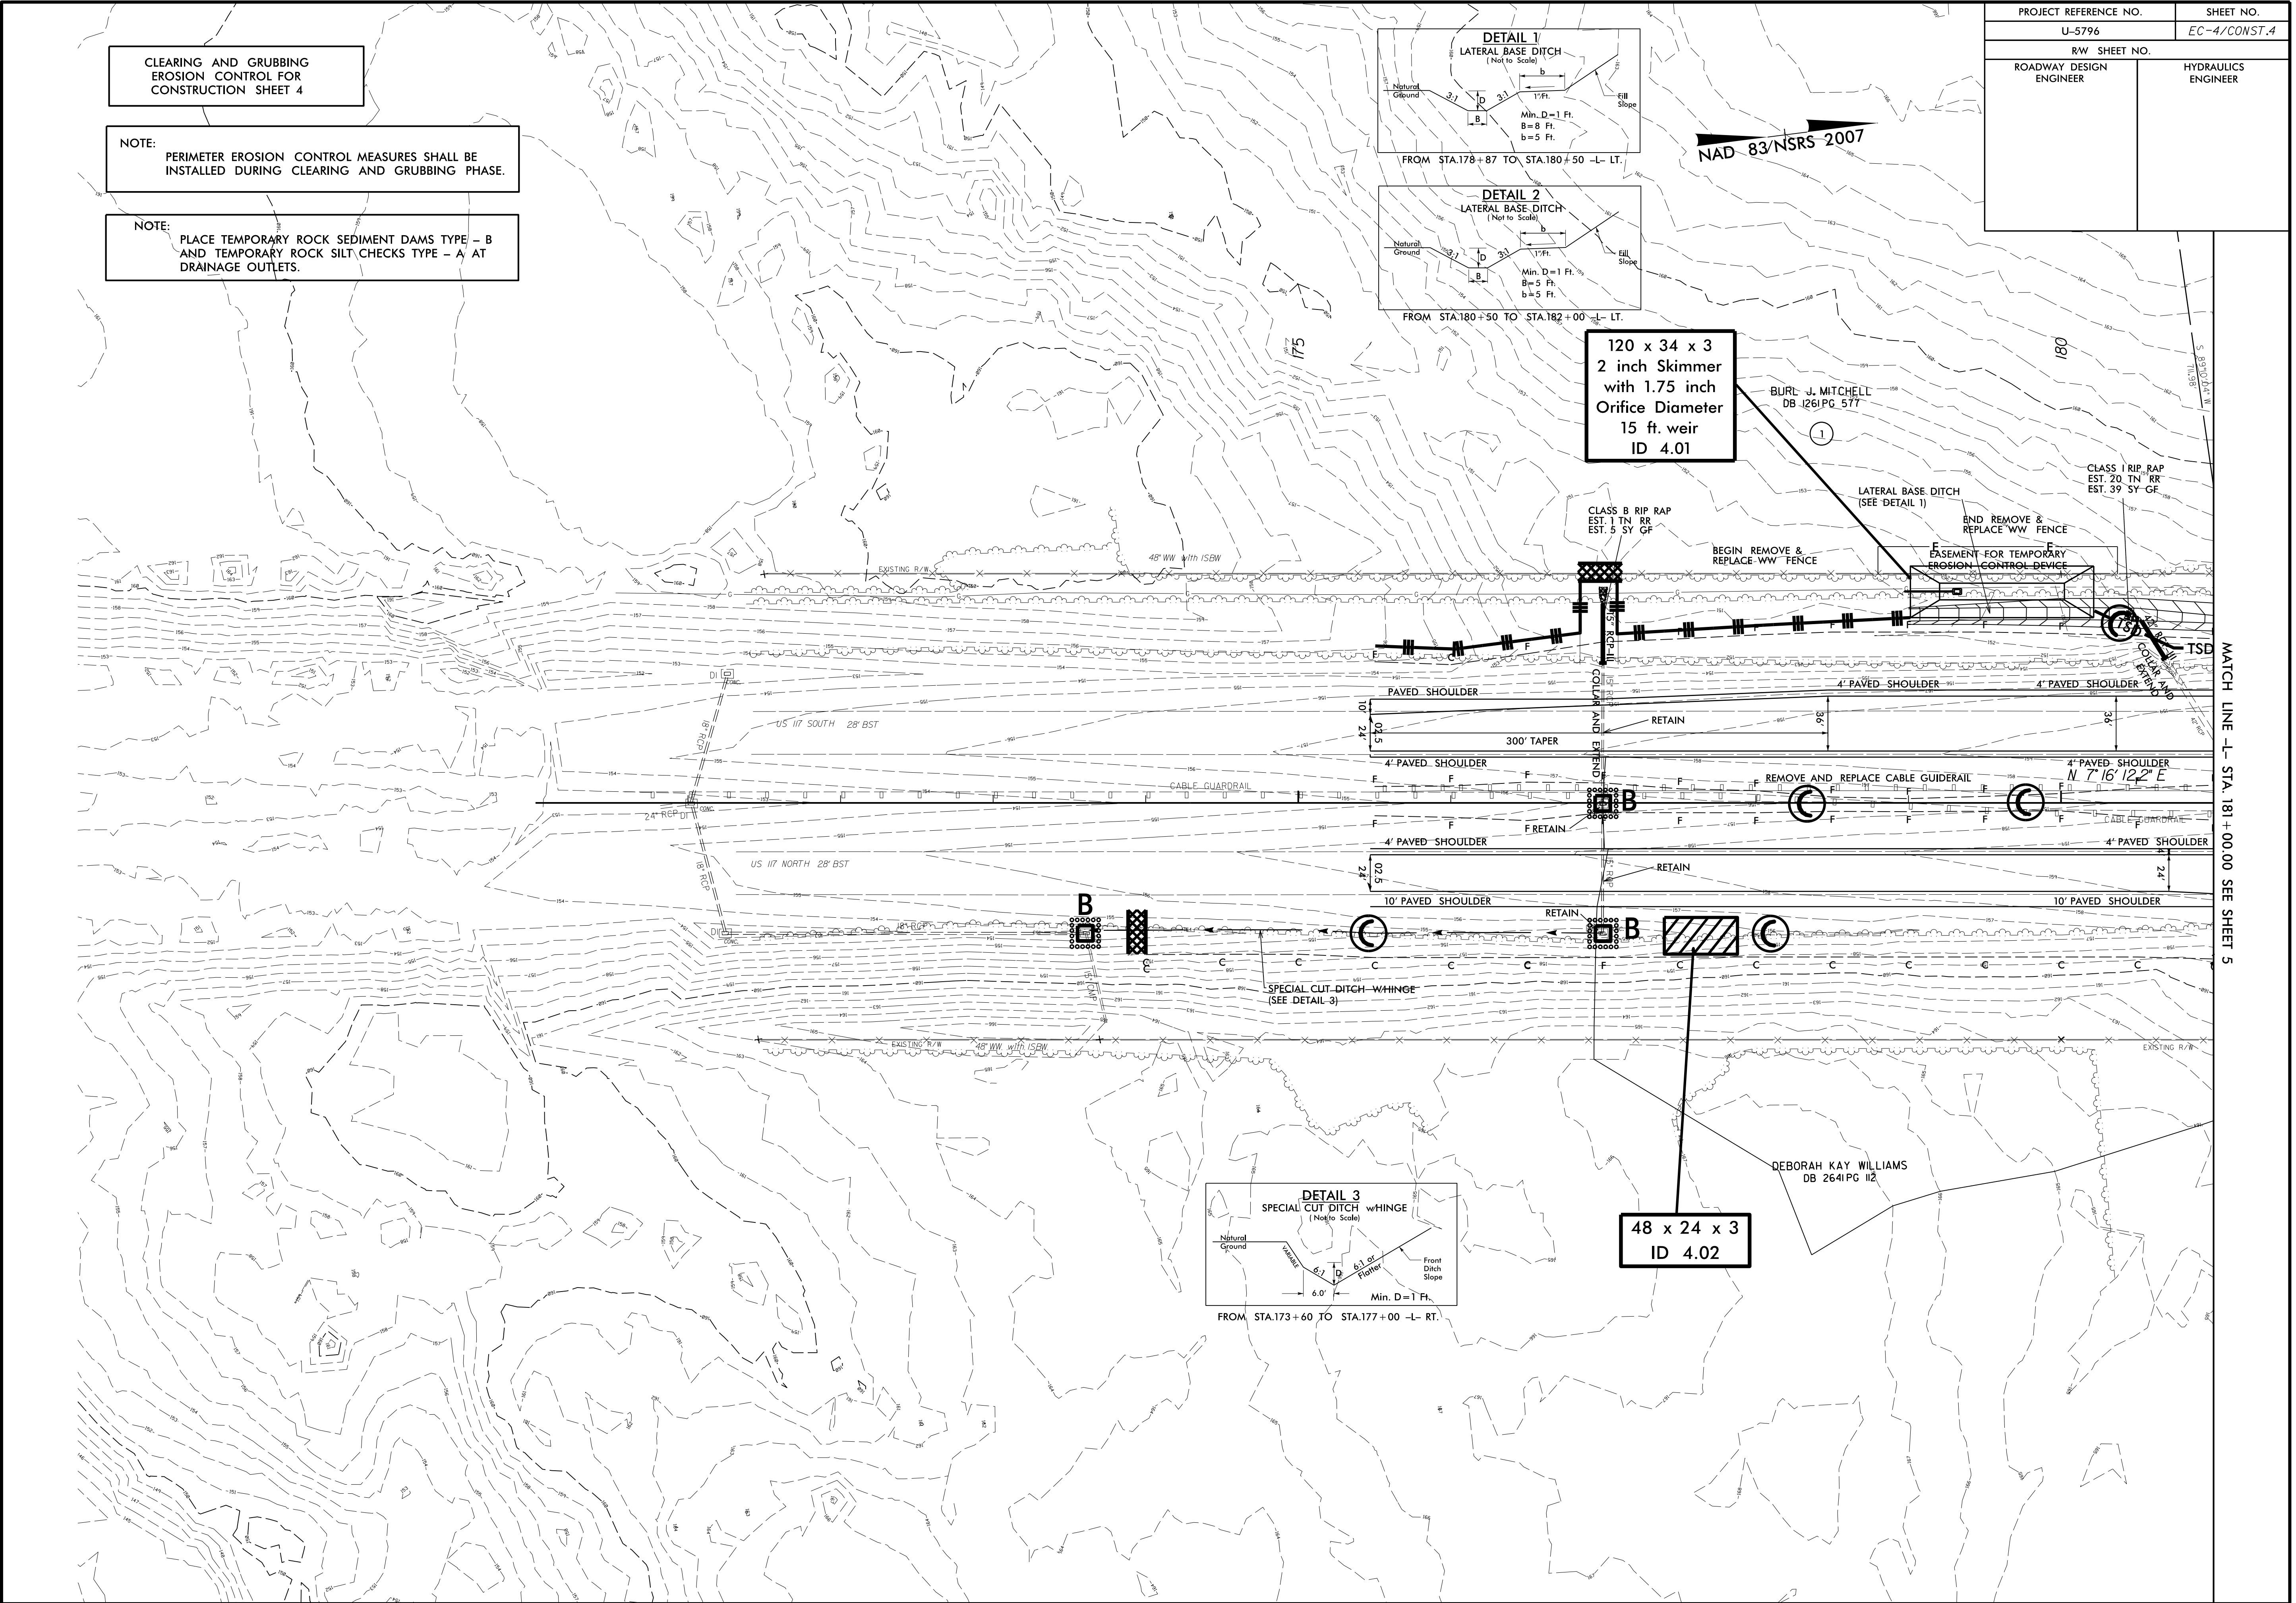

REVISIONS

\$\$\$\$\$SUBSERVING\$\$\$\$\$

MATCH LINE -L- STA. 181+00.00 SEE SHEET 5