


PROJECT REFERENCE NO.	SHEET NO.
U-5796	EC-7/CONST.7
R/W SHEET NO.	
ROADWAY DESIGN ENGINEER	HYDRAULICS ENGINEER

NOTE: PERIMETER EROSION CONTROL MEASURES SHALL BE INSTALLED DURING CLEARING AND GRUBBING PHASE.

NOTE: PLACE TEMPORARY ROCK SEDIMENT DAMS TYPE - B AND TEMPORARY ROCK SILT CHECKS TYPE - A AT DRAINAGE OUTLETS.

CLEARING AND GRUBBING EROSION CONTROL FOR CONSTRUCTION SHEET 7

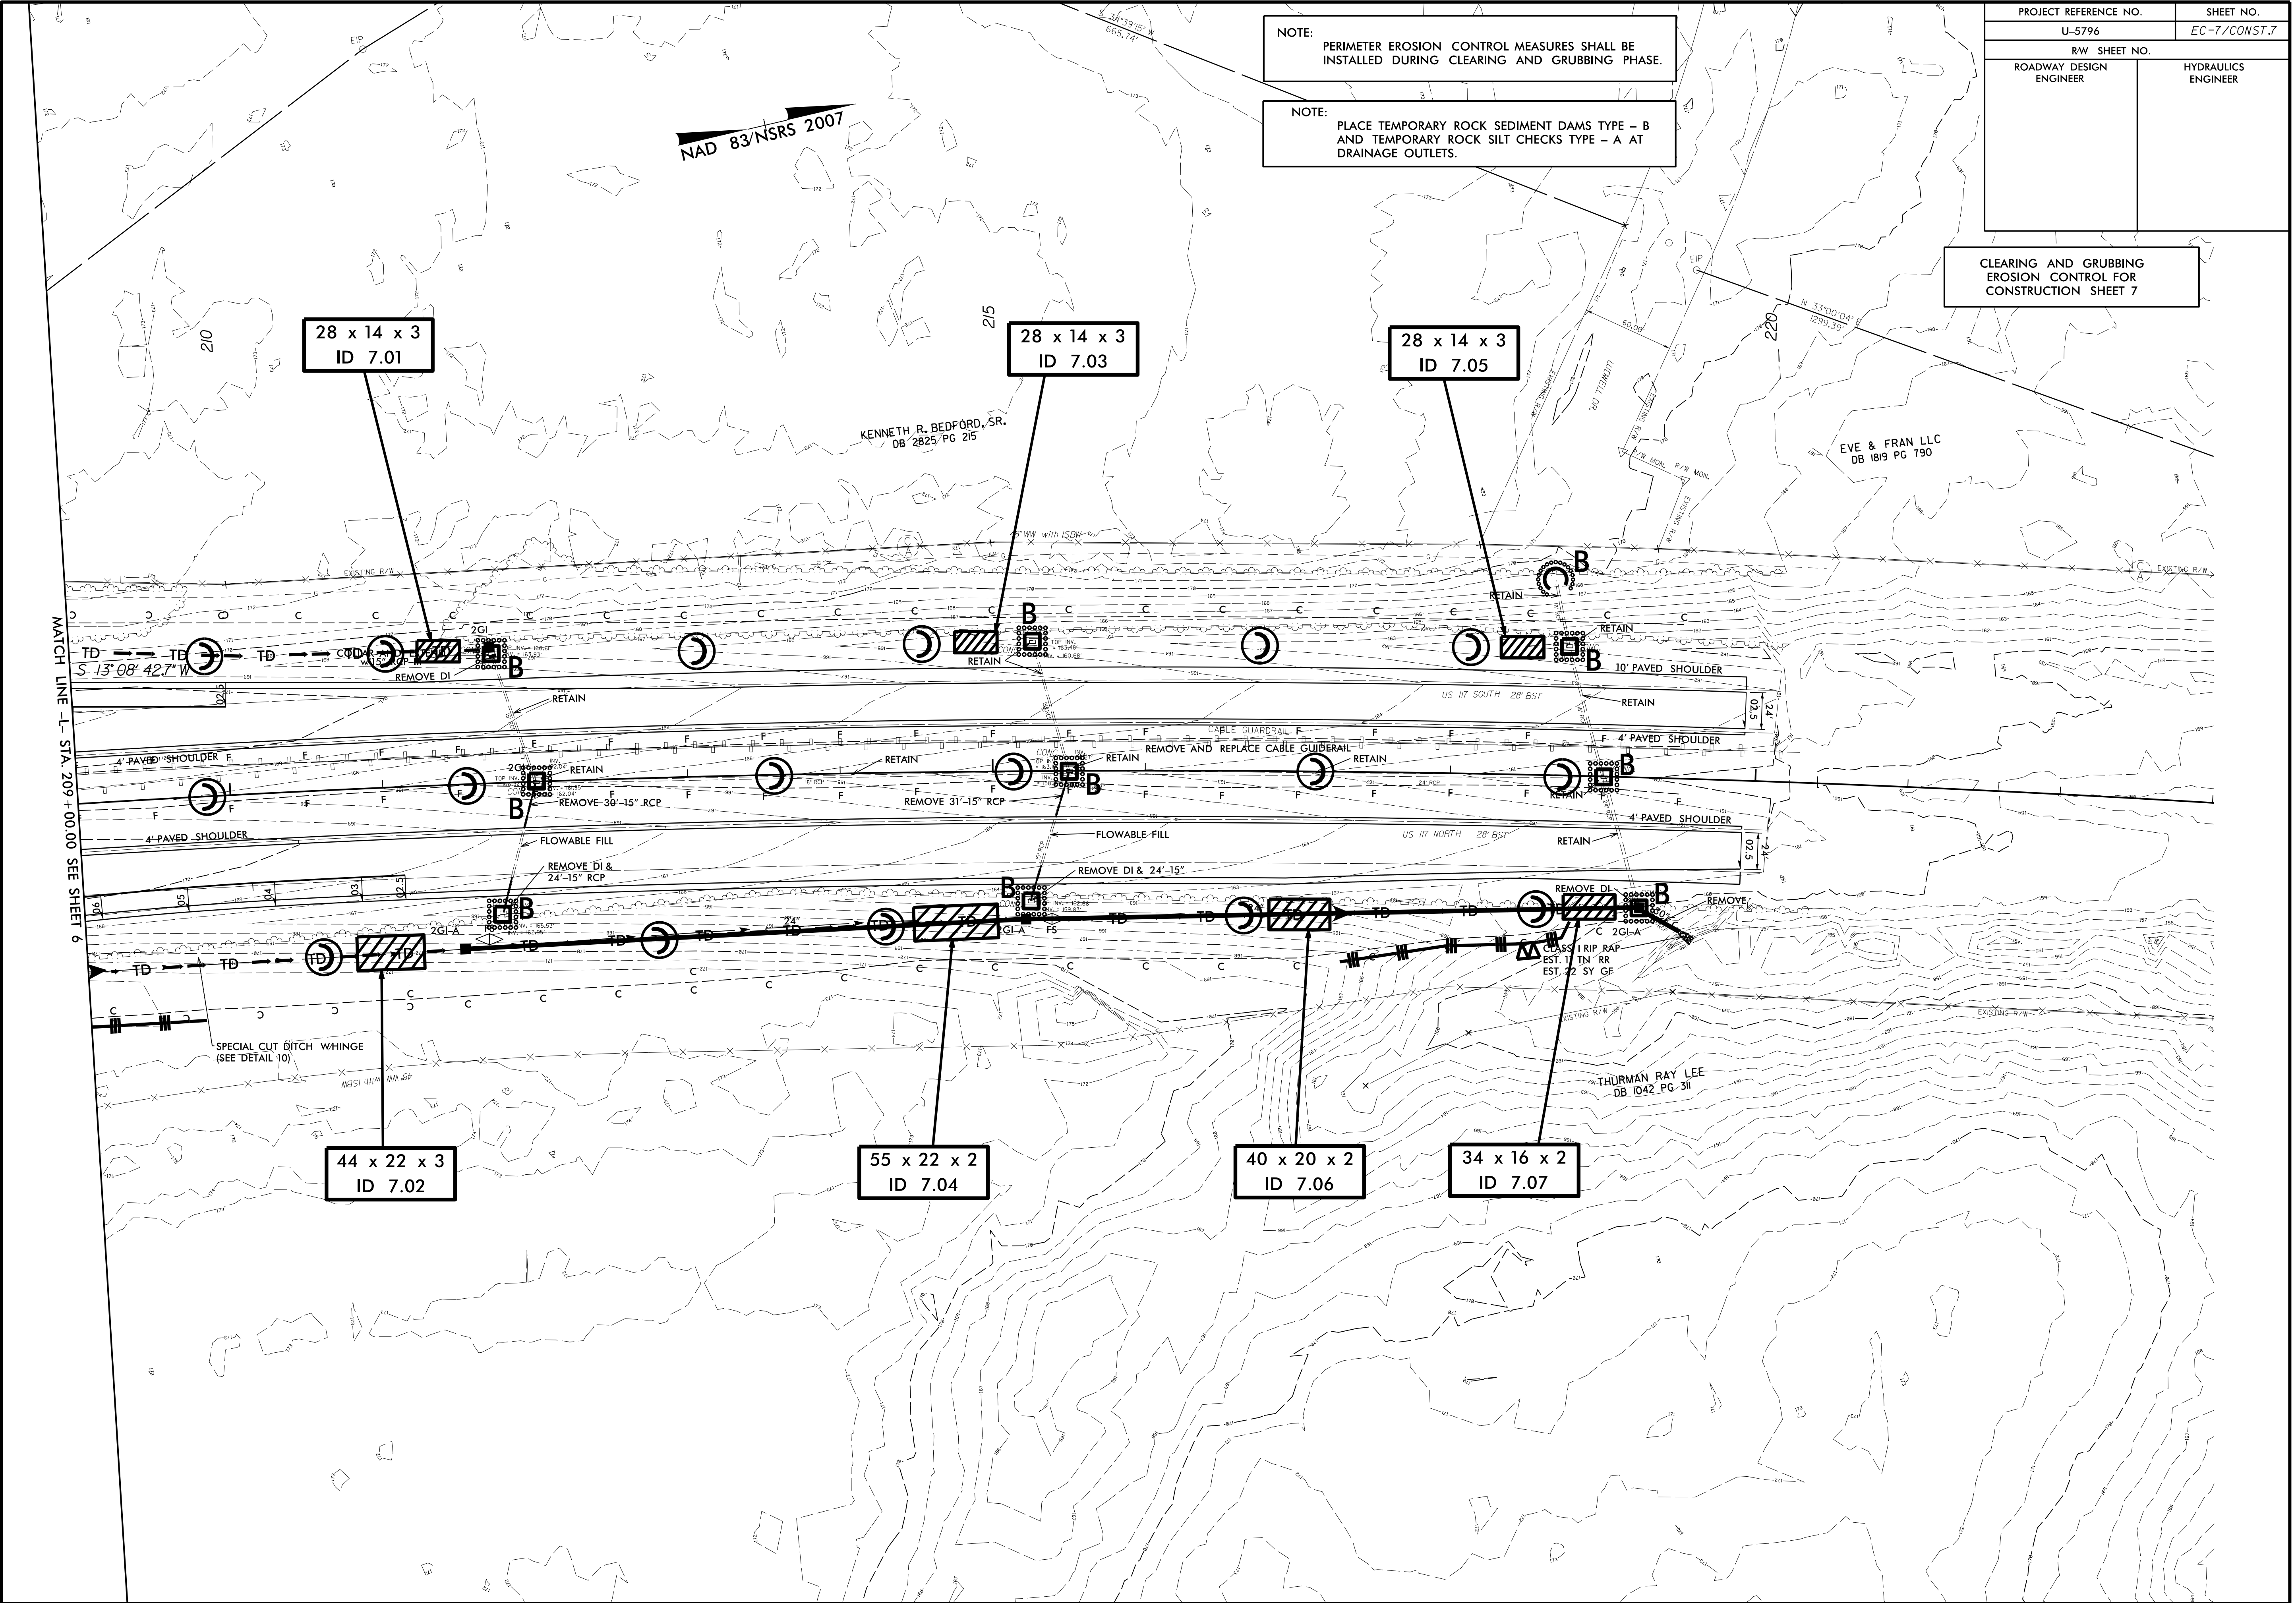

NAD 83/NSRS 2007

KENNETH R. BEDFORD, SR.
DB 2825 PG 215

EVE & FRAN LLC
DB 1819 PG 790

THURMAN RAY LEE
DB 1042 PG 311

MATCH LINE - L - STA. 209 + 00.00 SEE SHEET 6

REVISIONS

\$\$\$\$\$SUBSERIALS\$\$\$\$\$