


PROJECT REFERENCE NO.	SHEET NO.
U-5796	EC-8/CONST.B
R/W SHEET NO.	
ROADWAY DESIGN ENGINEER	HYDRAULICS ENGINEER

CLEARING AND GRUBBING
EROSION CONTROL FOR
CONSTRUCTION SHEET 8

NOTE:
PERIMETER EROSION CONTROL MEASURES SHALL BE
INSTALLED DURING CLEARING AND GRUBBING PHASE.

NOTE:
PLACE TEMPORARY ROCK SEDIMENT DAMS TYPE - B
AND TEMPORARY ROCK SILT CHECKS TYPE - A AT
DRAINAGE OUTLETS.

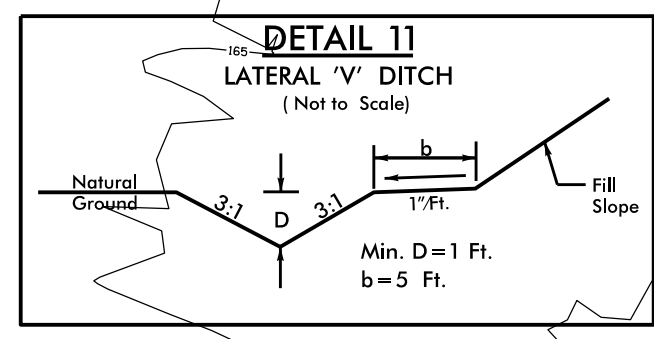


FROM STA. 17+85 TO STA. 22+00 -Y8- LT.
STA. 17+80 TO STA. 22+00 -Y8- RT.

NAD 83 NRS 2007

REVISIONS

\$\$\$\$\$SUBSERIALS\$\$\$\$\$

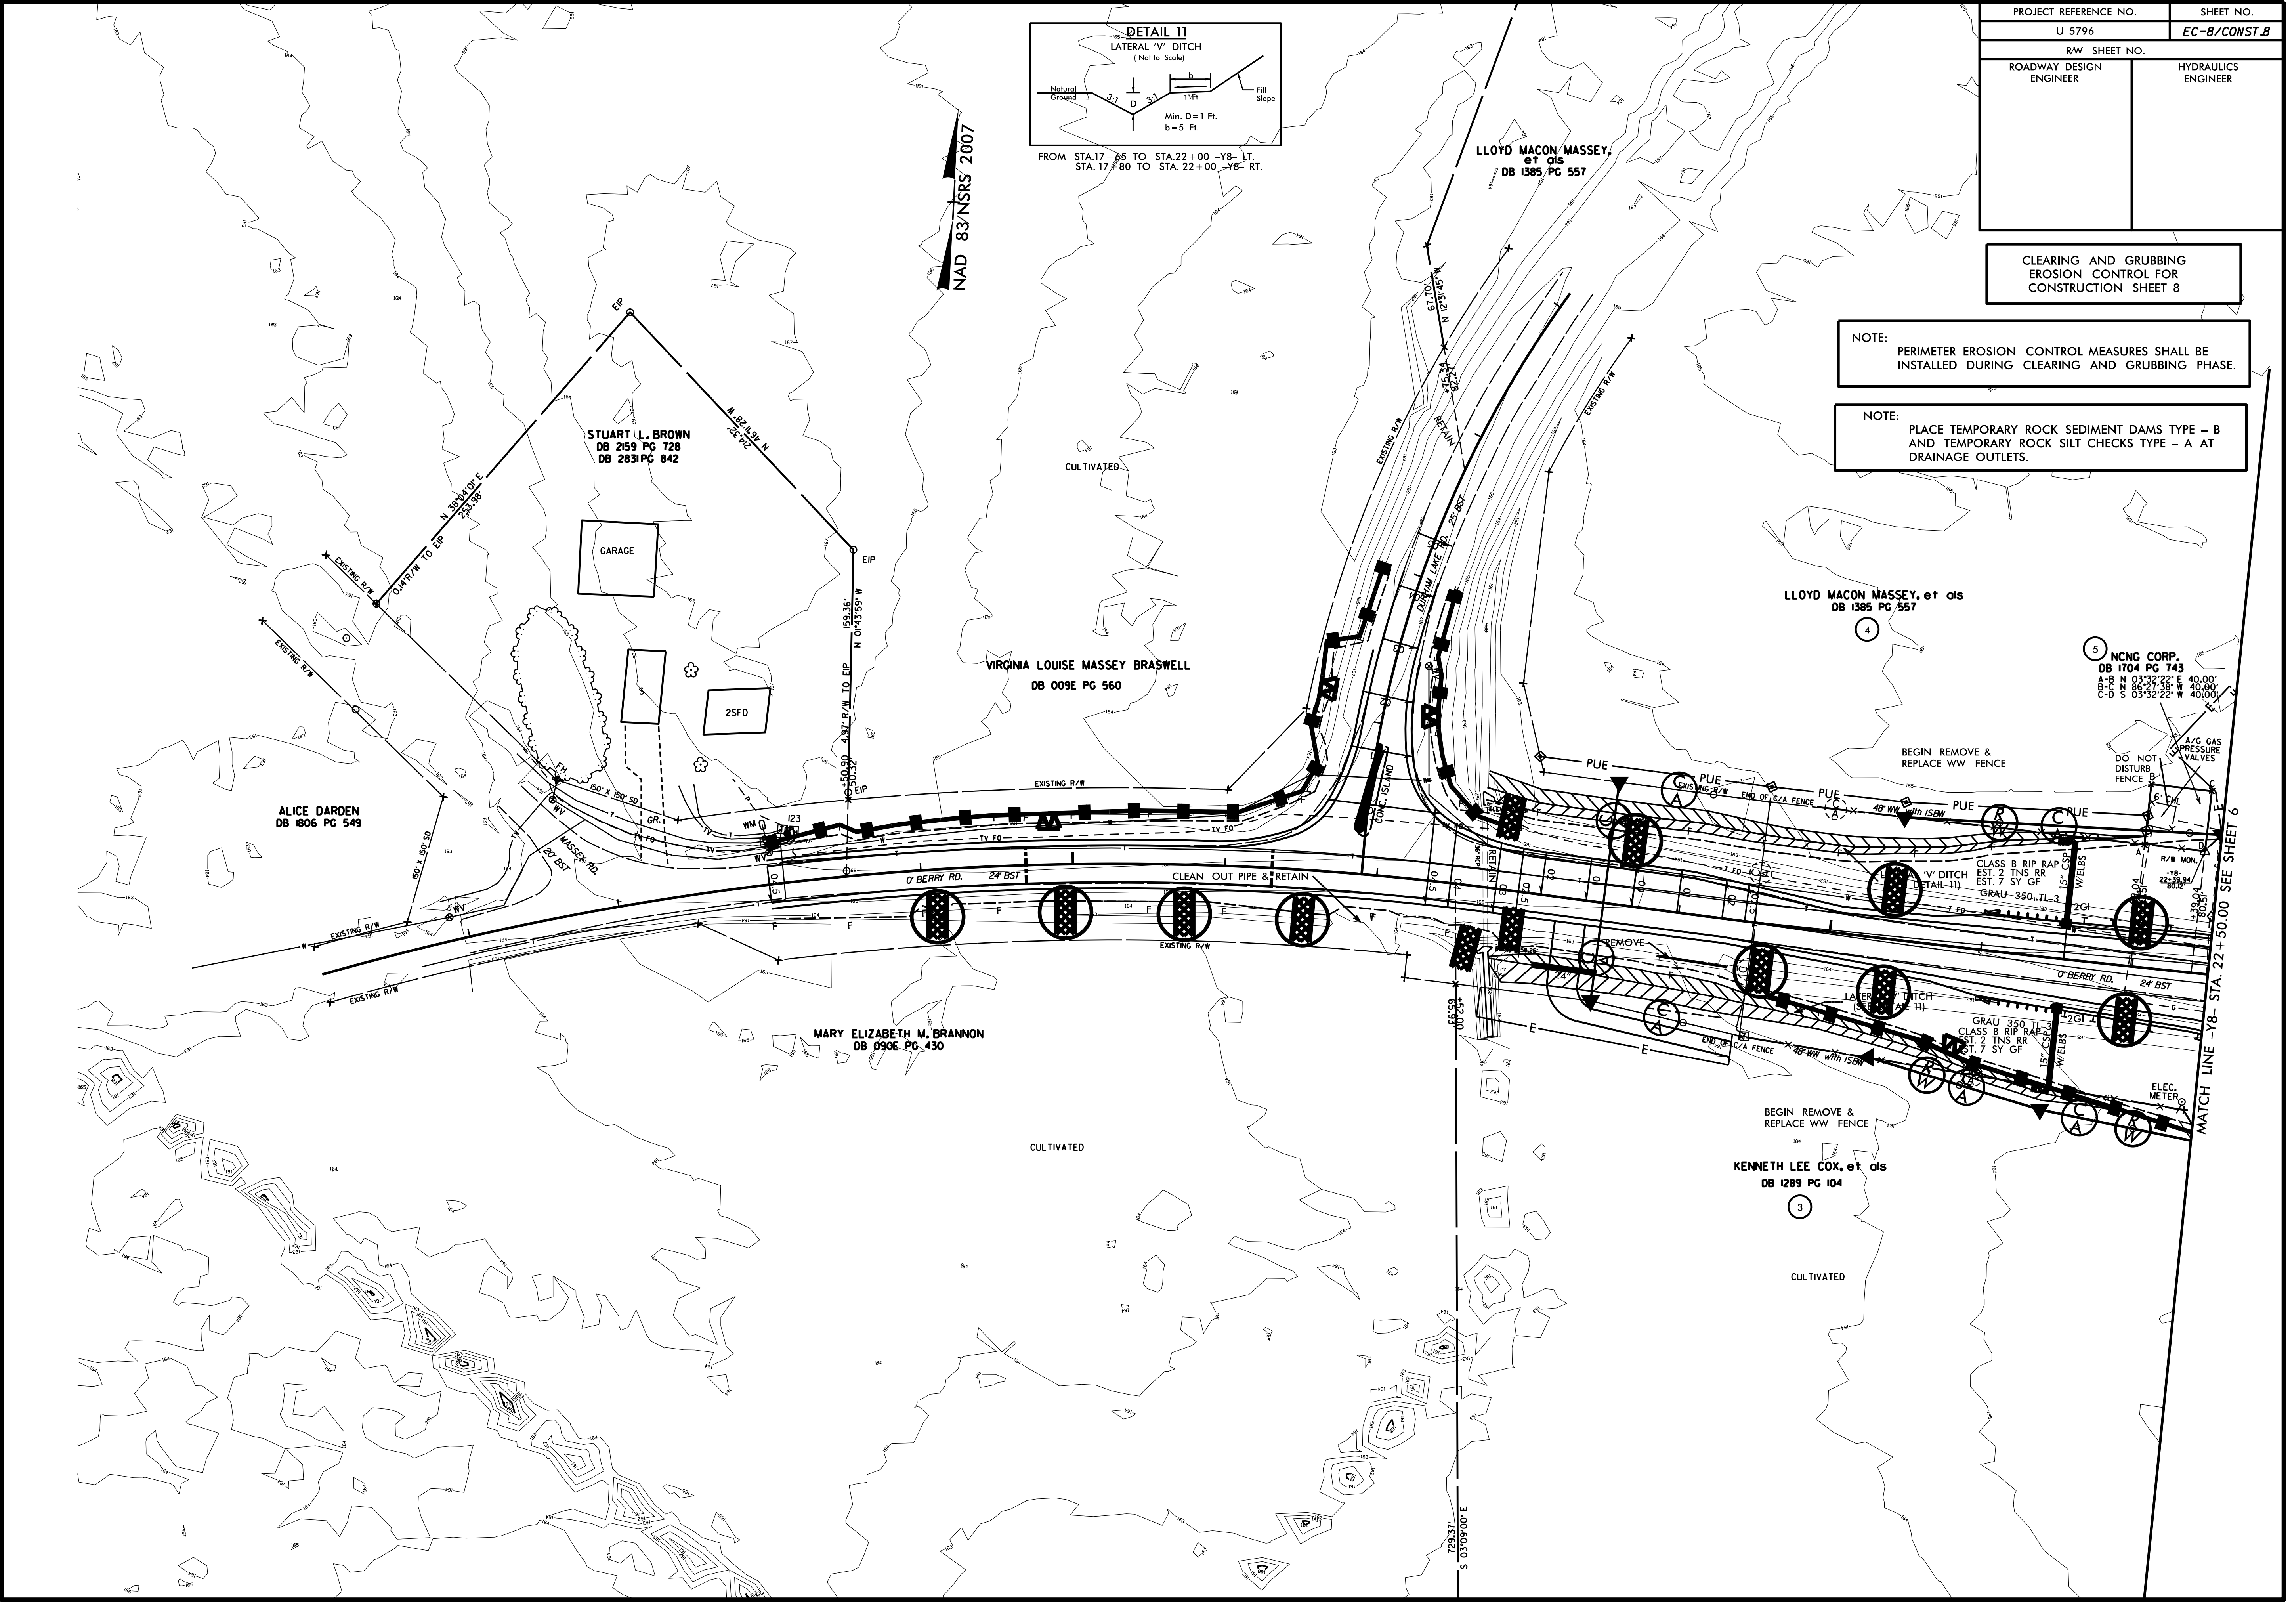

MATCH LINE -Y8- STA. 22+50.00 SEE SHEET 6