

PROJECT REFERENCE NO.		SHEET NO.
/ <i>-5839</i>		2A-5
ROADWAY DESIGN ENGINEER		

DOCUMENT NOT CONSIDERED FINAL UNLESS ALL SIGNATURES COMPLETED

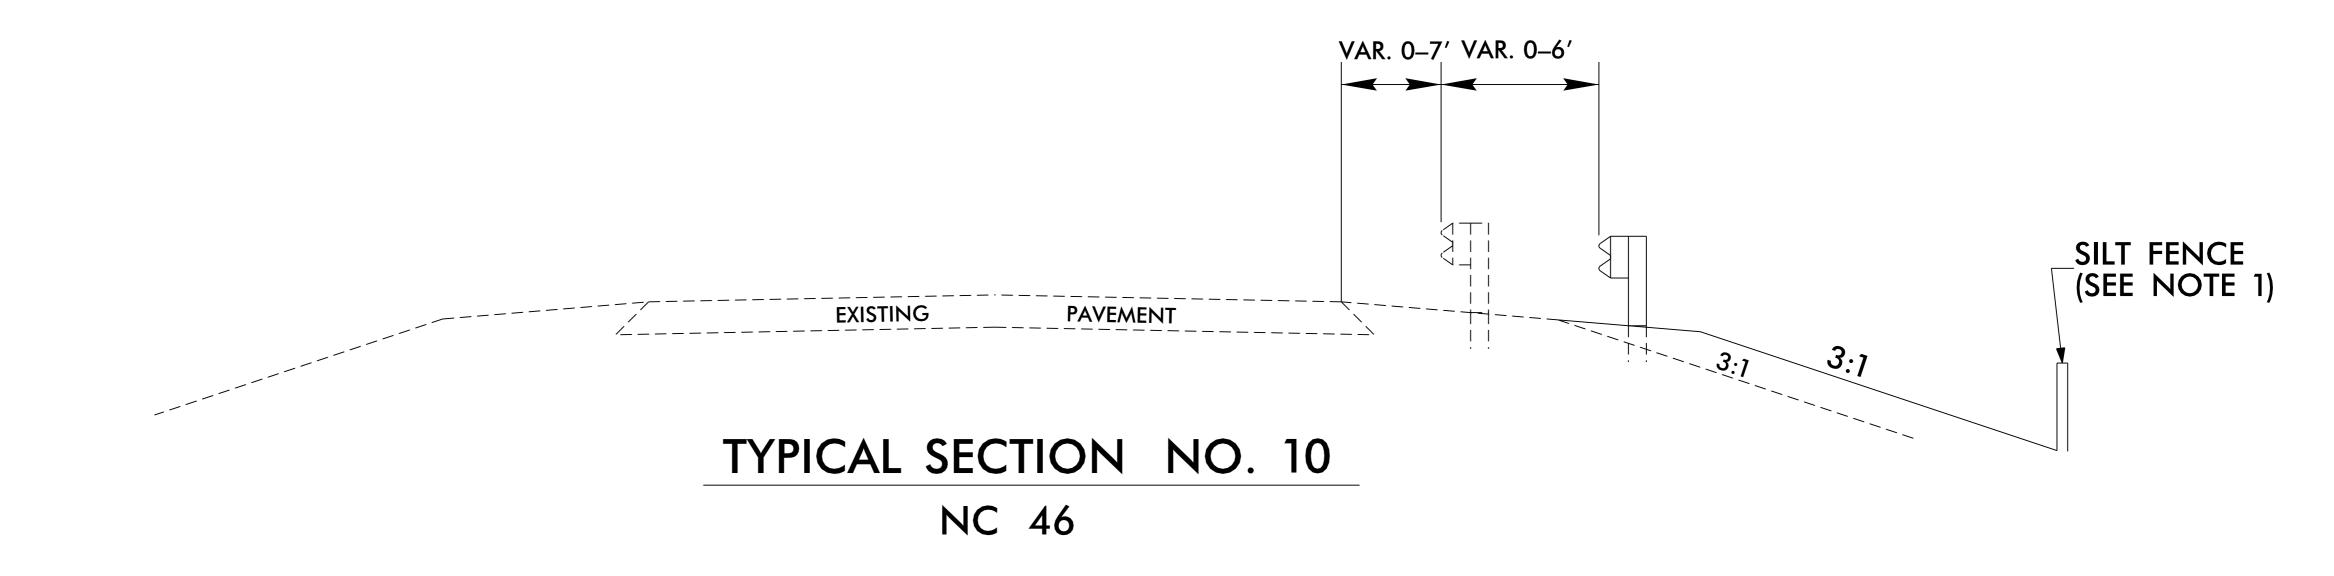

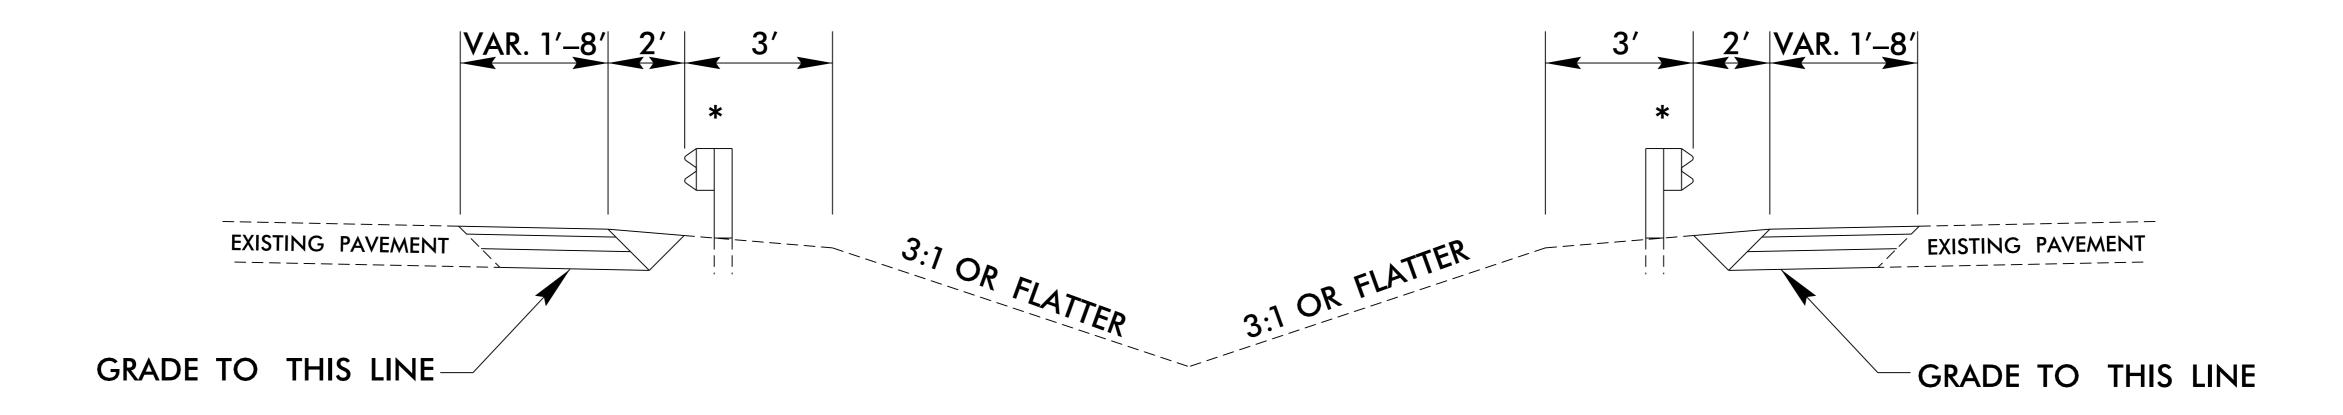

TYPICAL SECTION NO. 11

MAINLINE (I–95)
MEDIAN NORTH OF ROANOKE RIVER
* NOTE: REMOVE AND RESET GUARDRAIL
WHERE PRESENT

NOTES

- 1. INSTALL SILT FENCE AT THE TOE OF THE FILL WHERE PROPOSED FILL SLOPE INTERSECTS WITH THE EXISTING GROUND.
- 2. INSTALL SPECIAL ROCK SEDIMENT CONTROL FENCE BREAKS A MINIMUM OF EVERY 200 FEET ALONG SILT FENCE.
- 3. INSTALL ROCK INLET SEDIMENT TRAP TYPE C AT DROP INLETS OR CATCH BASINS RECEIVING RUNOFF FROM DISTURBED AREAS.
- 4. INSTALL PIPE INLET SEDIMENT TRAP TYPE B AT PIPE INLETS RECEIVING RUNOFF FROM DISTURBED AREAS.
- 5. INSTALL MATTING FOR EROSION CONTROL ON DISTURBED AREAS AS DIRECTED.