



5/14/99

NOTE: PERIMETER EROSION CONTROL MEASURES SHALL BE INSTALLED DURING CLEARING AND GRUBBING PHASE.

CLEARING AND GRUBBING EROSION CONTROL FOR CONSTRUCTION SHEET 16

**ETHERILL ENGINEERING**  
1223 Jones Franklin Rd.  
Raleigh, N.C. 27606  
License No. F-0377  
Bus: 919 851 8077  
Fax: 919 851 8107  
TRANSPORTATION PLANNING/DESIGN • BRIDGE/STRUCTURE DESIGN  
CIVIL/SITE DESIGN - GIS/GPS - CONSTRUCTION OBSERVATION

PROJECT REFERENCE NO.	SHEET NO.
1-5786	EC-16/CONST.16
RW SHEET NO.	
ROADWAY DESIGN ENGINEER	HYDRAULICS ENGINEER
<b>DOCUMENT NOT CONSIDERED FINAL UNLESS ALL SIGNATURES COMPLETED</b>	

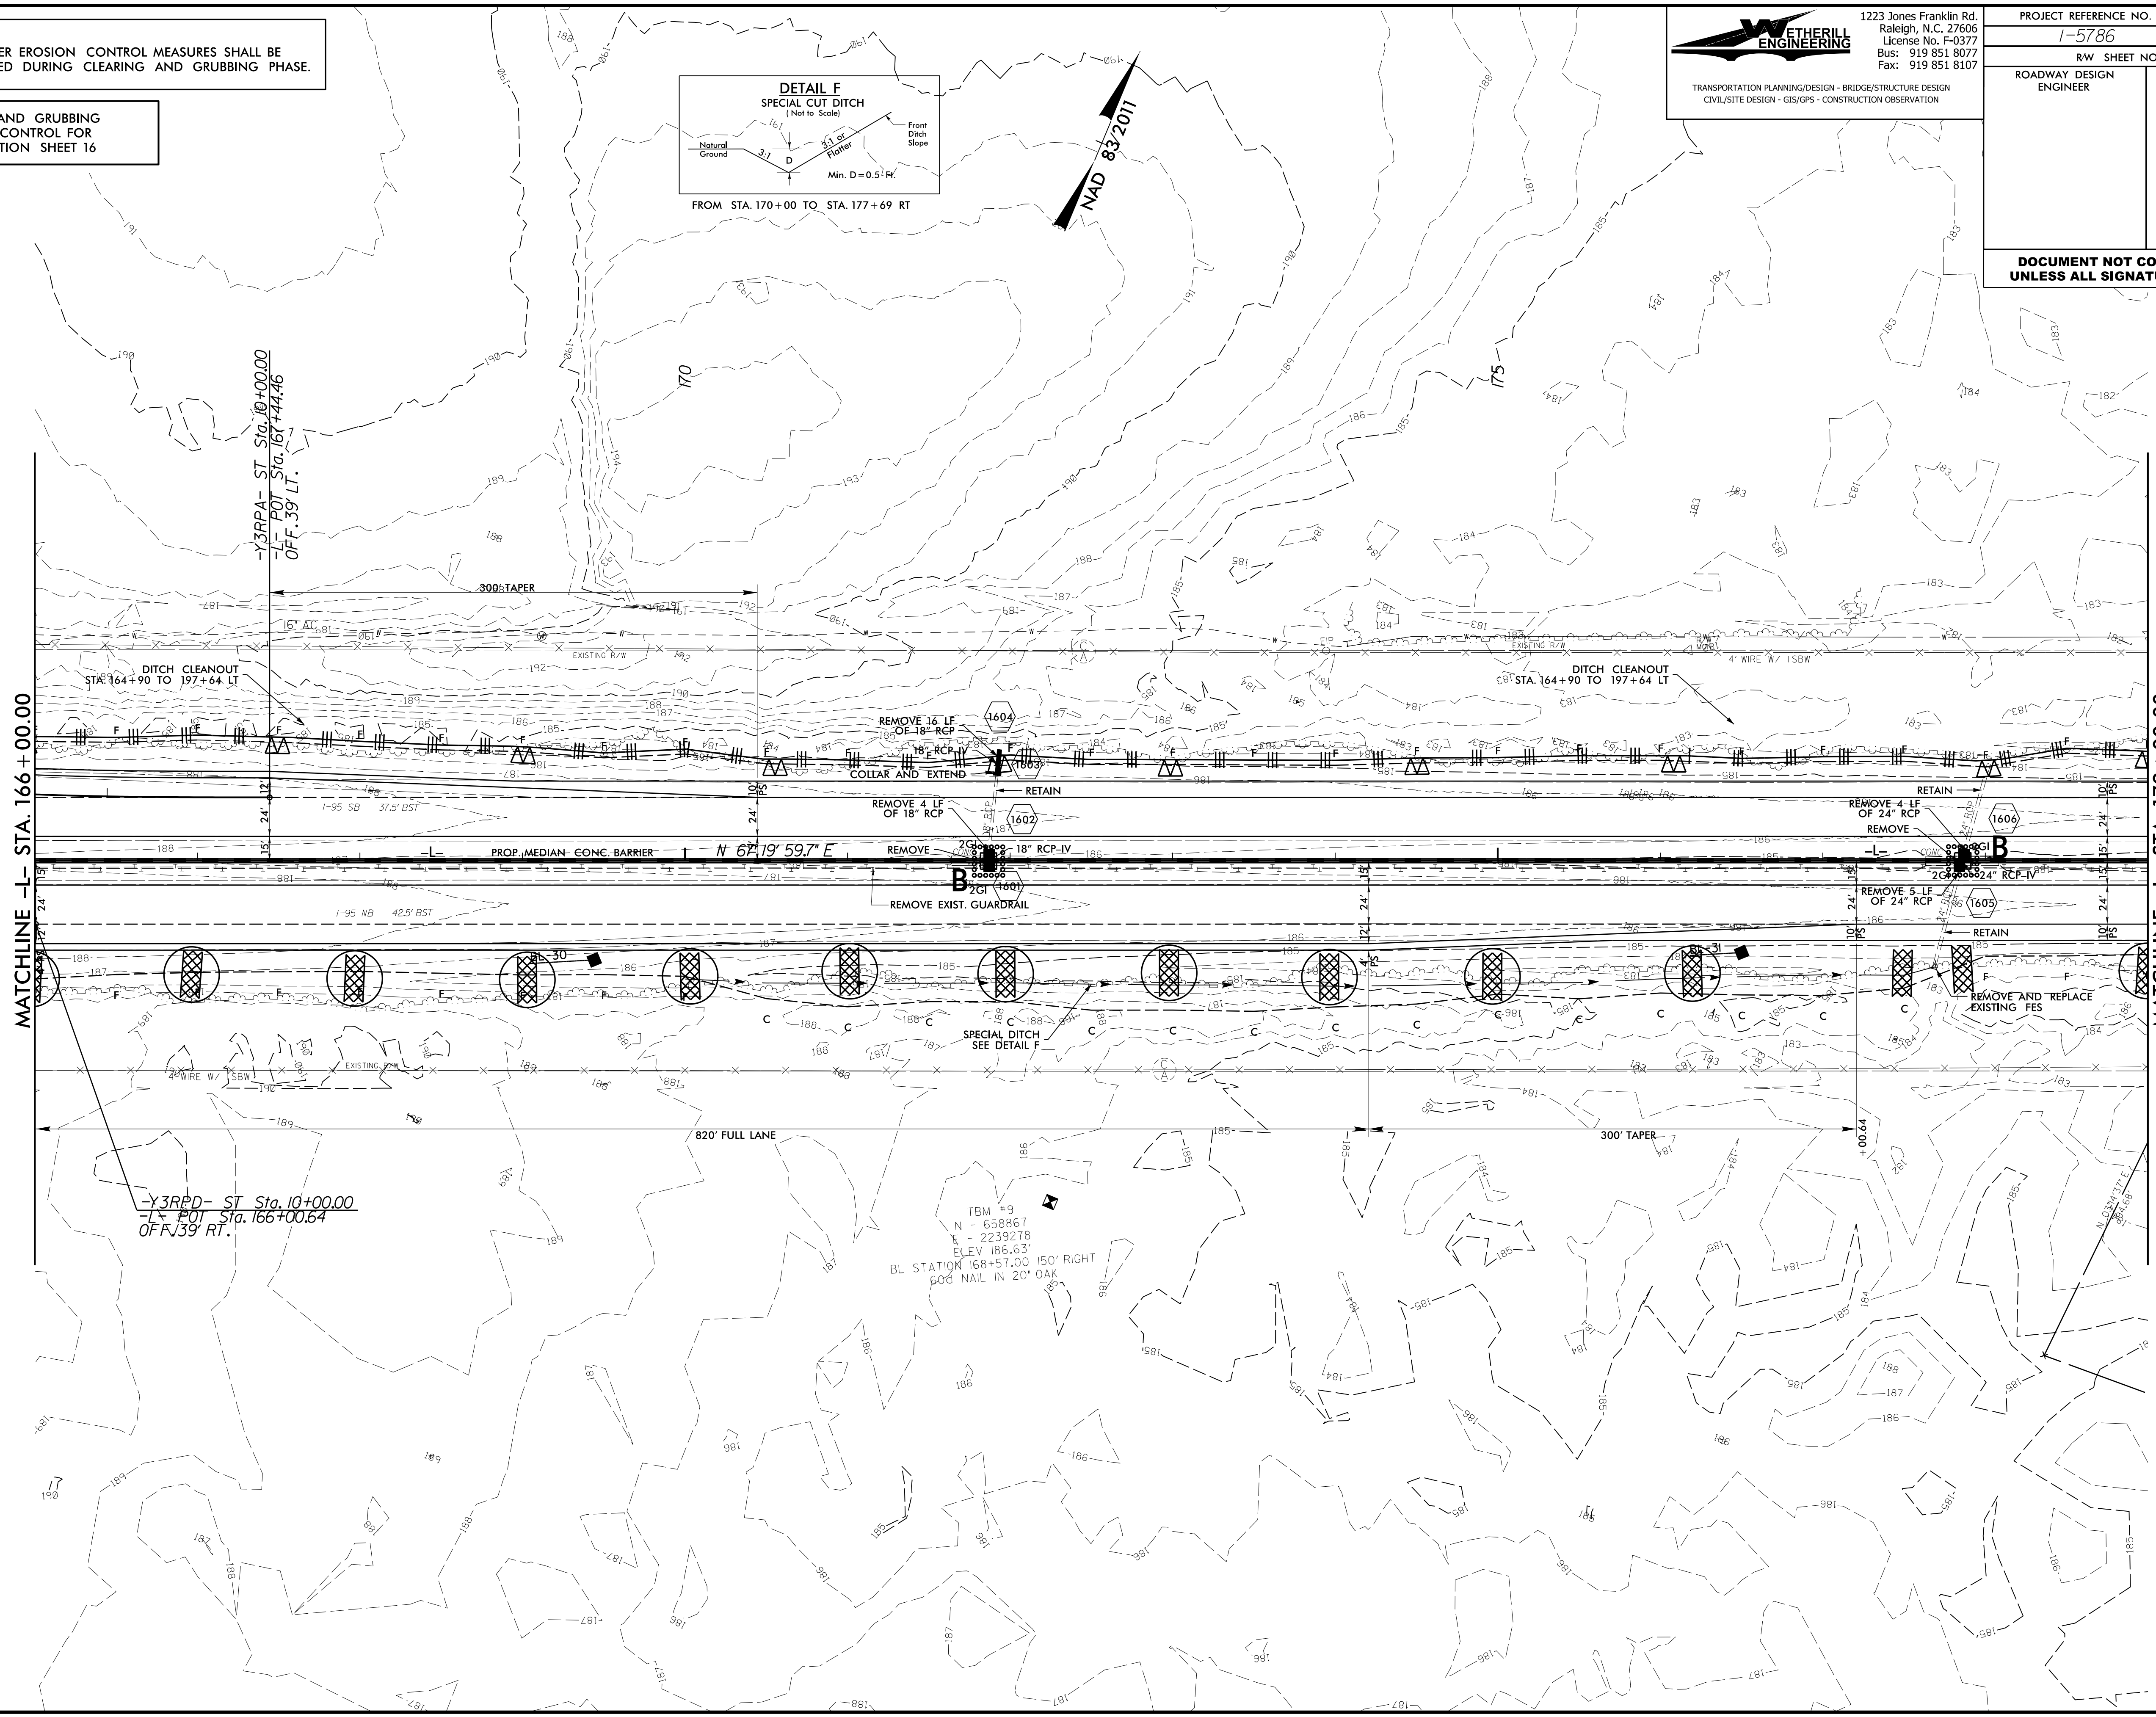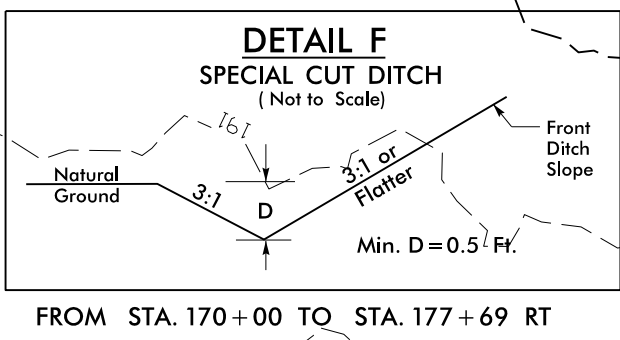

MATCHLINE -L- STA. 166 + 00.00

MATCHLINE -L- STA. 179 + 00.00

-Y3RPA- ST Sta. 10+00.00  
-L- POT Sta. 167+44.46  
OFF. 39' LT.

TBM #9  
N - 658867  
E - 2239278  
ELEV 186.63'  
BL STATION 168+57.00 150' RIGHT  
60# NAIL IN 20" OAK

5/14/99  
ETHERILL ENGINEERING  
1223 JONES FRANKLIN RD.  
RALEIGH, NC 27606  
919 851 8077  
919 851 8107  
ETHERILL ENGINEERING  
1223 JONES FRANKLIN RD.  
RALEIGH, NC 27606  
919 851 8077  
919 851 8107