
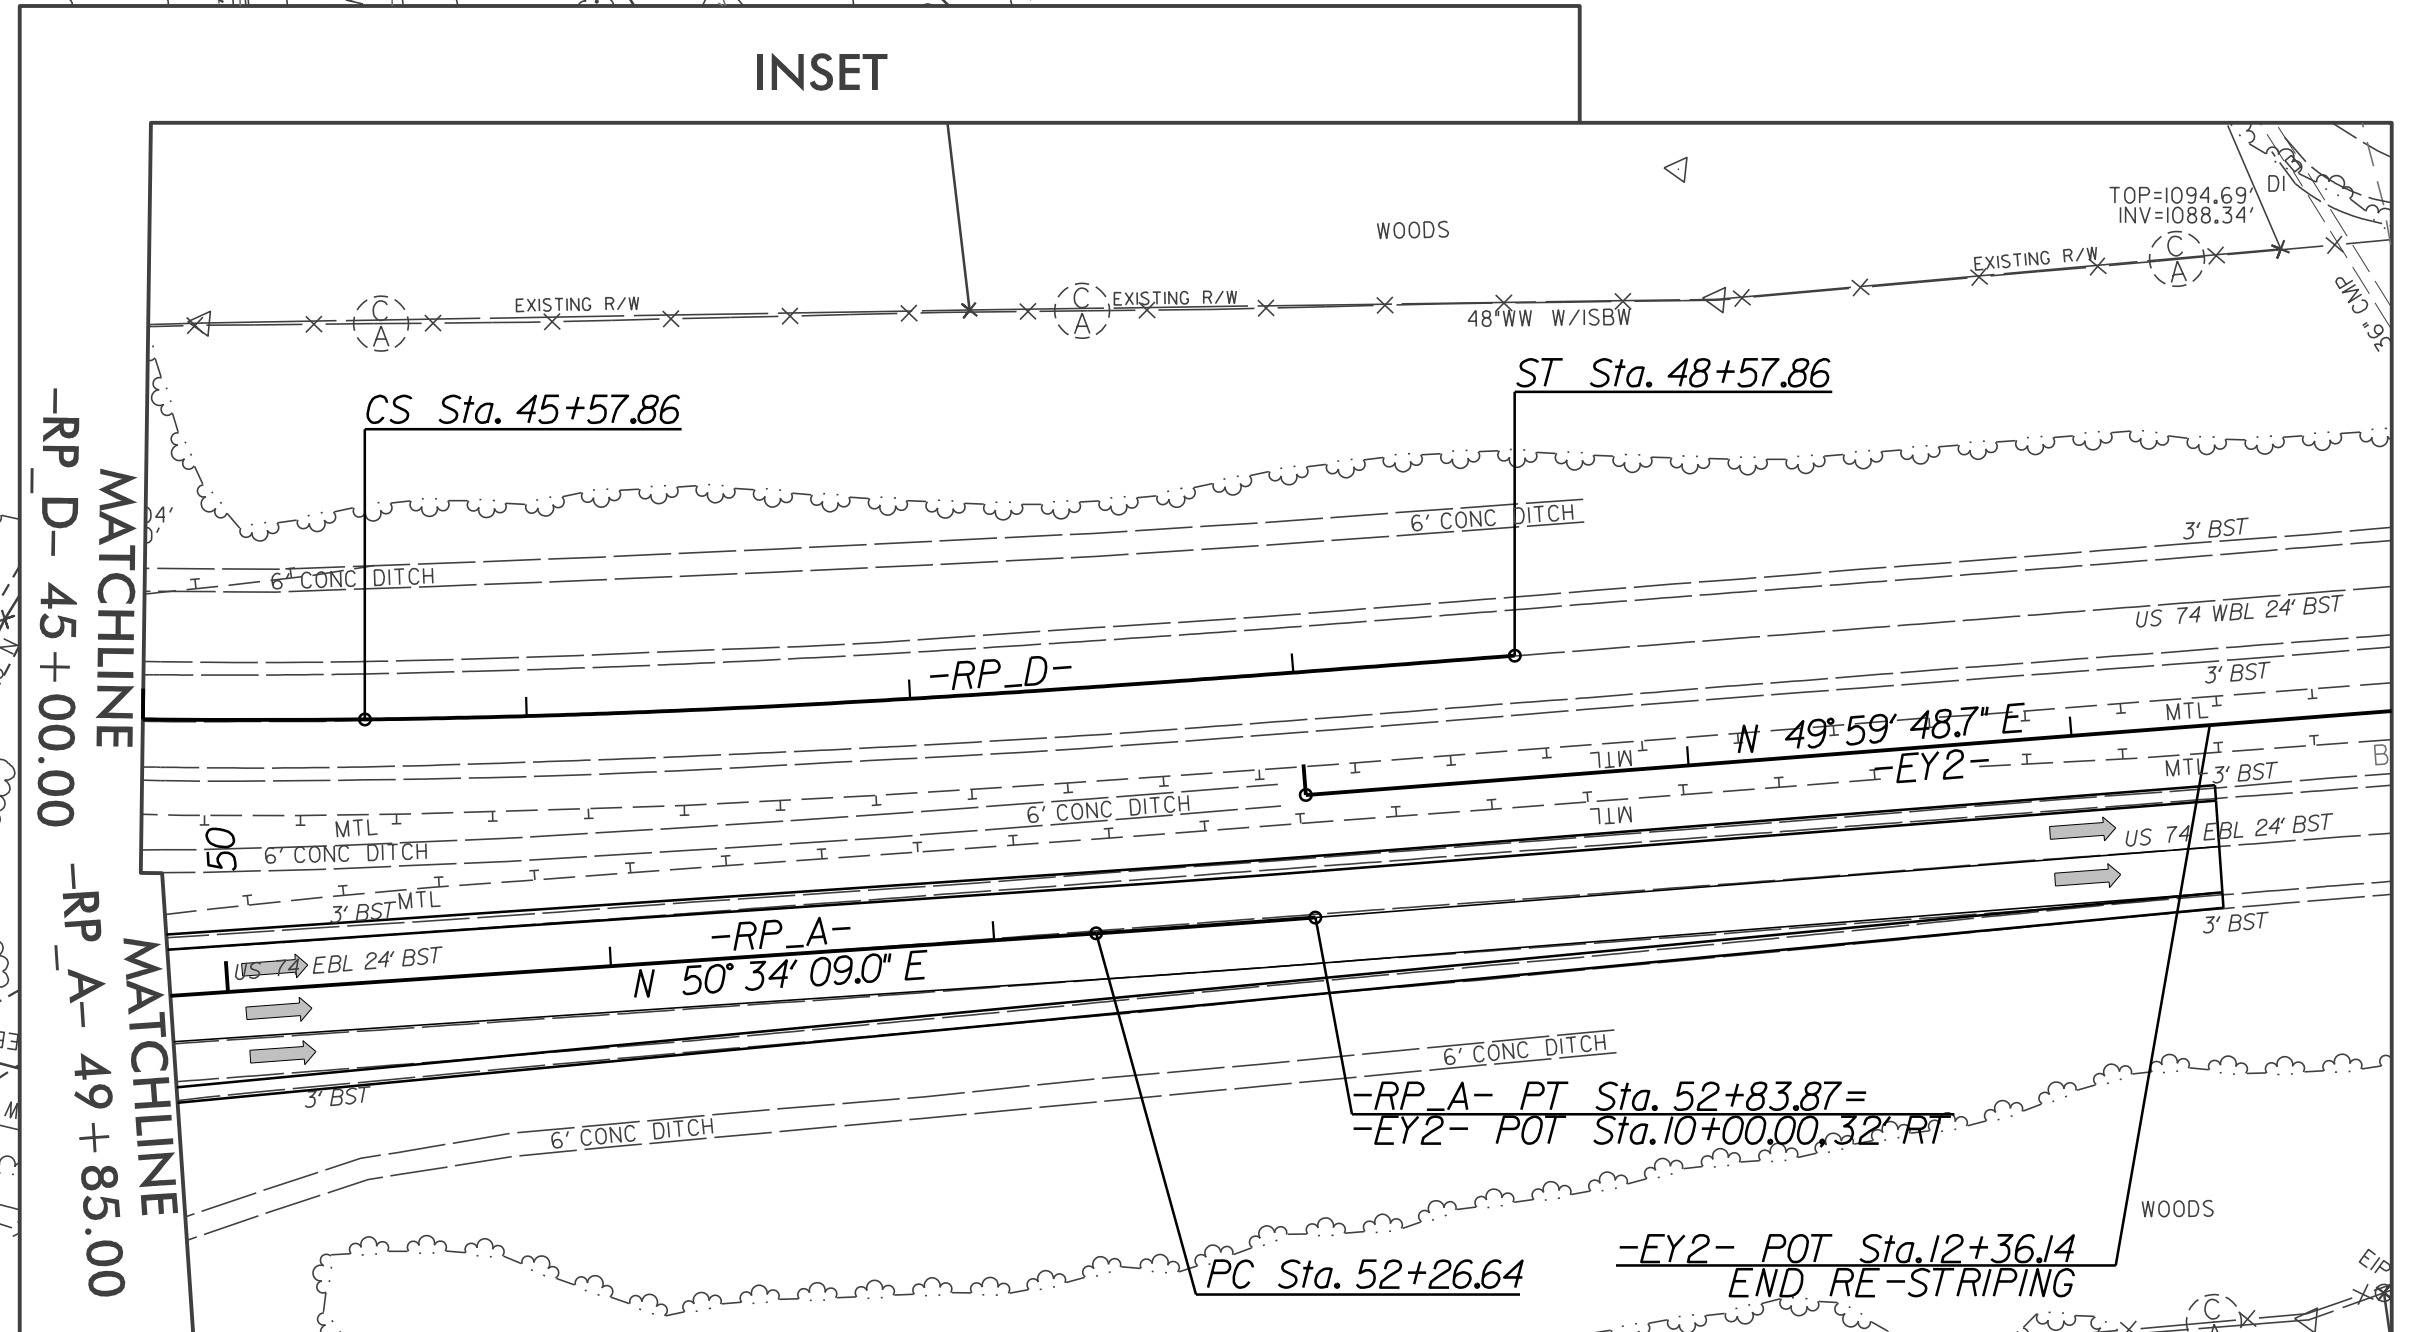


Place Matting for Erosion Control
on Slope as Work Allows.
Sta. 27+50 to Sta. 33+00 -RP E- RT
Sta. 25+50 to Sta. 26+00 -RP E- RT
Sta. 25+50 to Sta. 27+00 -RP E- LT

FINAL GRADING
EROSION CONTROL FOR
CONSTRUCTION SHEET 07

PROJECT REFERENCE NO.	SHEET NO.
1-4729A	EC-II/CONST.07
R/W SHEET NO.	HYDRAULICS ENGINEER
ROADWAY DESIGN ENGINEER	

JOHN MATTHEW
DB 387 PG 104
MAP SLIDE A-44

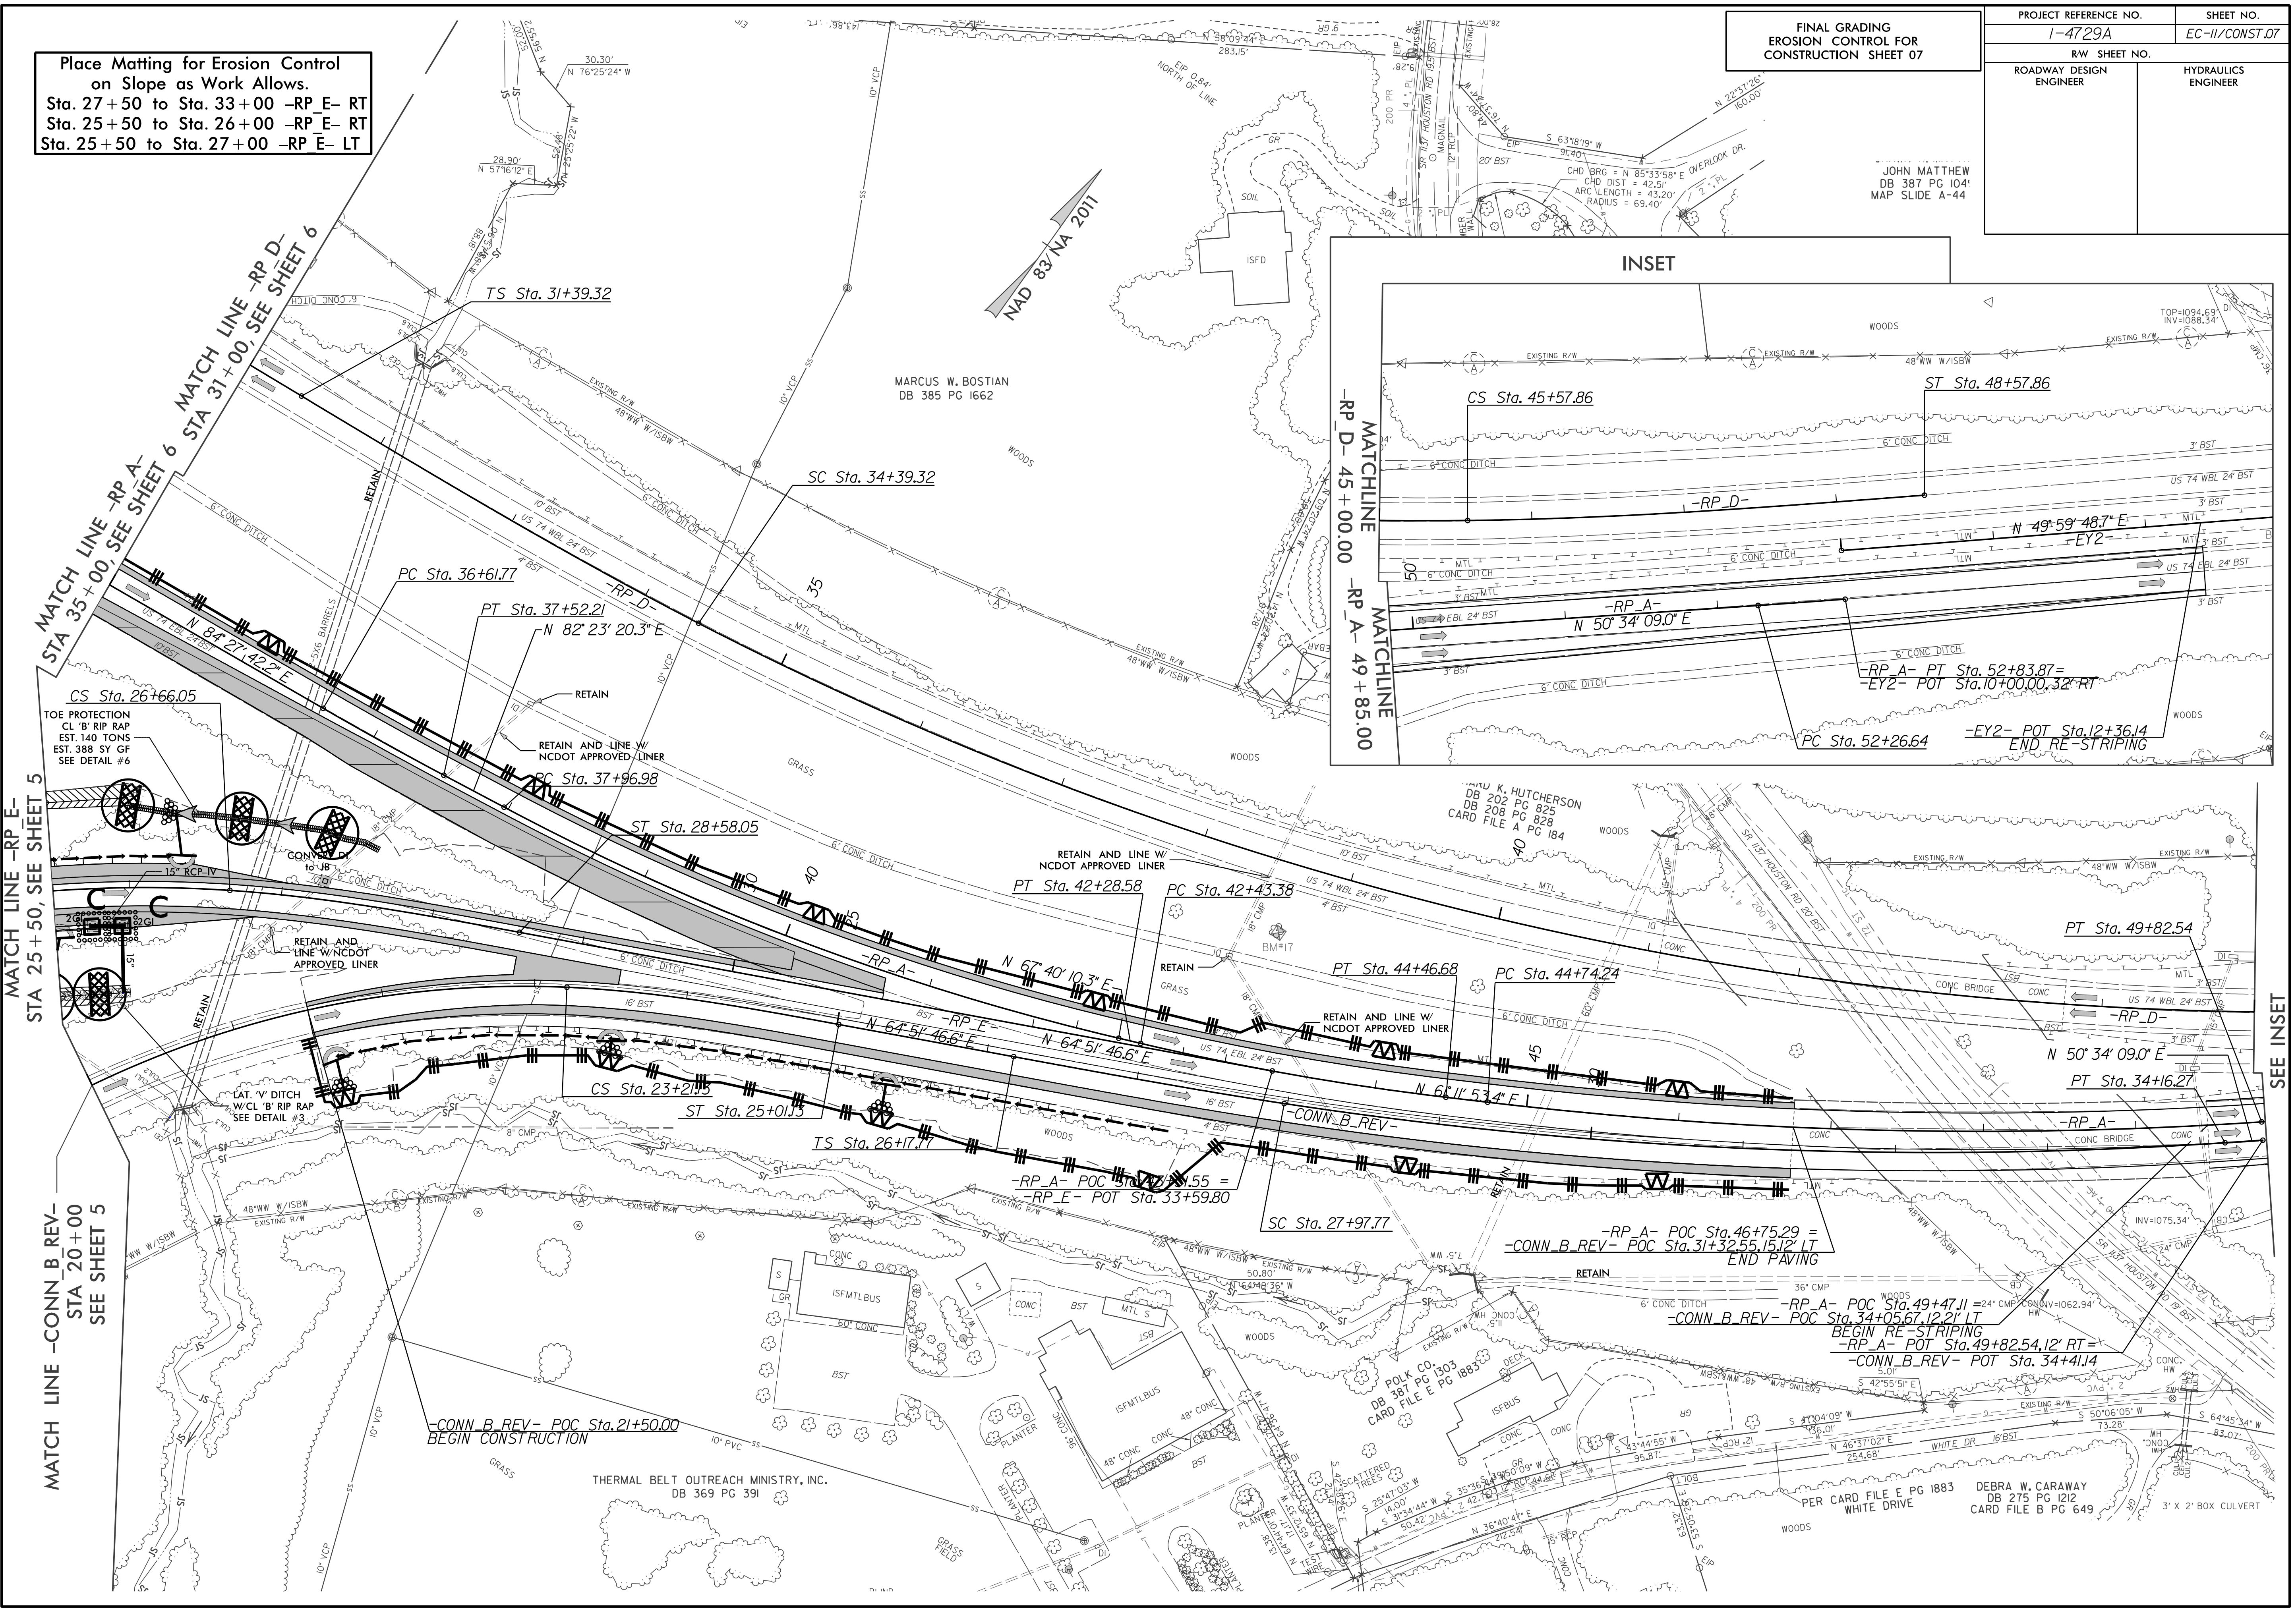

MATCH LINE -RP E-
STA 25+50, SEE SHEET 5

MATCH LINE -CONN B REV-
STA 20+00
SEE SHEET 5

SEE INSET

DEBRA W. CARAWAY
DB 275 PG 122
CARD FILE B PG 649