


R:\402_019_U4751_SMLJ_FP_010_640202.dgn
6/28/2017 13:47:01
townsend

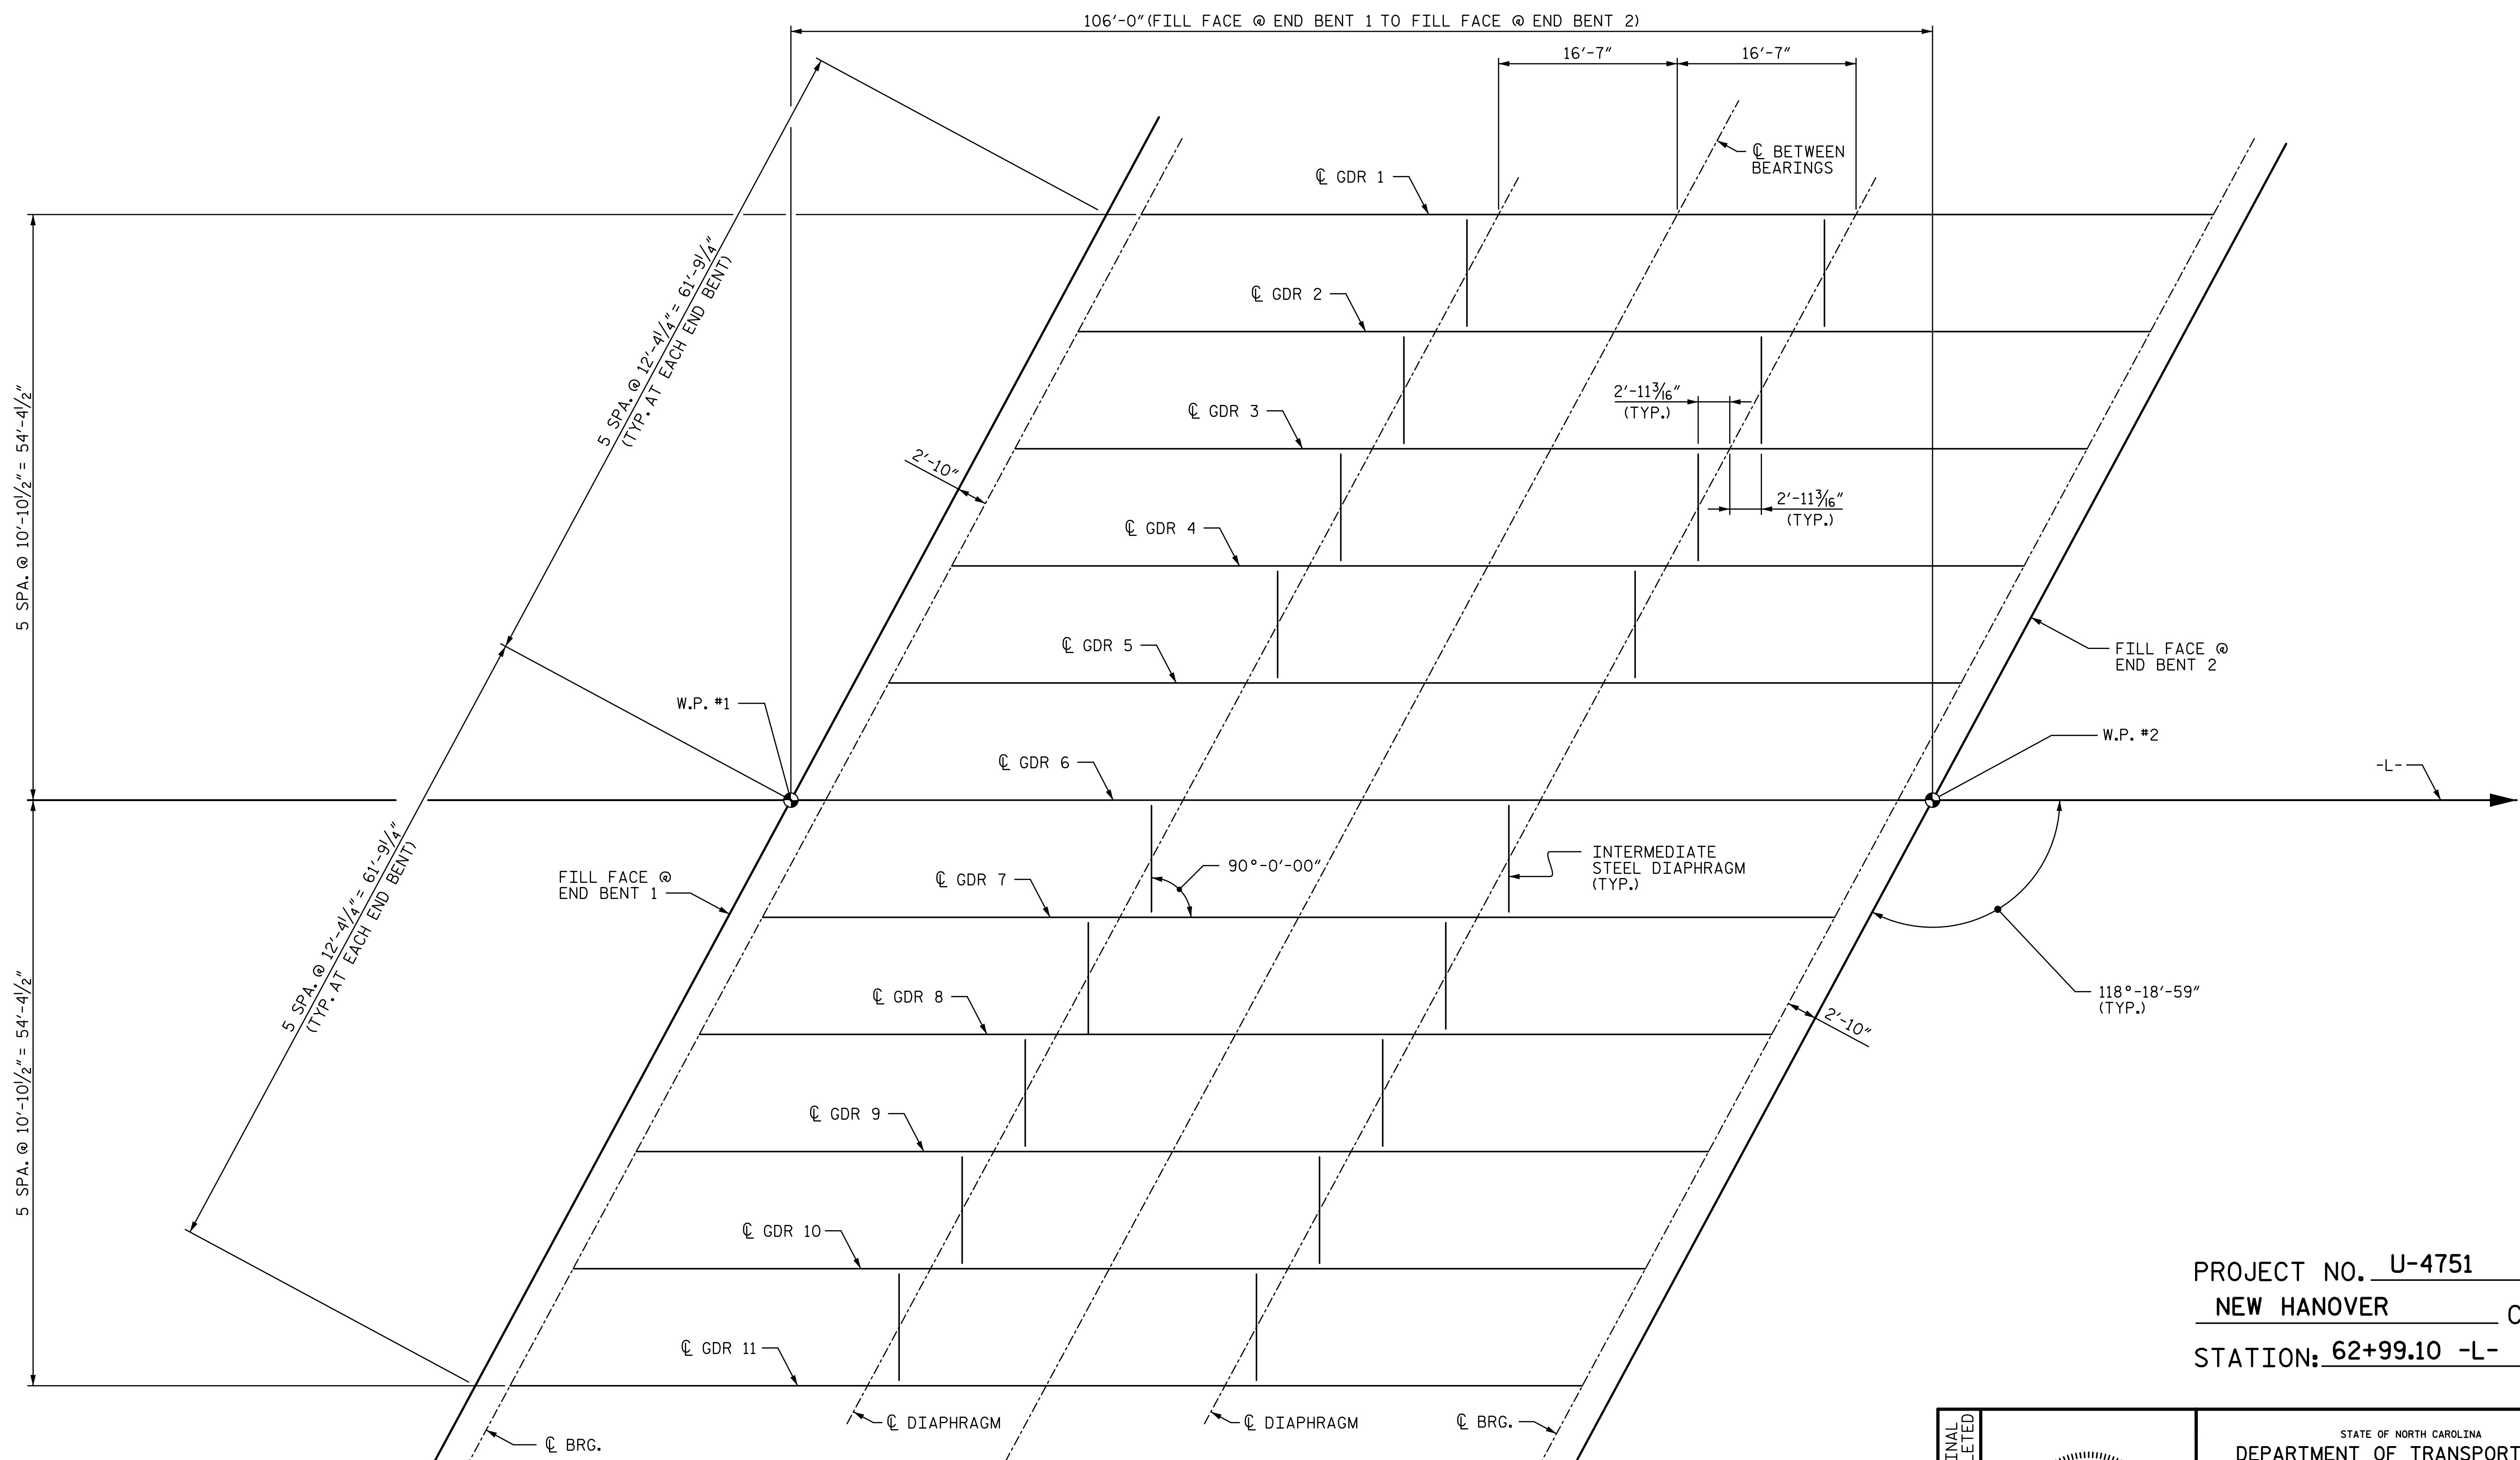

PROJECT NO. U-4751
NEW HANOVER COUNTY
 STATION: 62+99.10 -L-


FIX
E1, P1
□

EXP.
E1, P2
□

FRAMING PLAN

FOR INTERMEDIATE STEEL DIAPHRAGM DETAILS, SEE
 "INTERMEDIATE STEEL DIAHRAGMS FOR 72" MODIFIED
 BULB TEE PRESTRESSED CONCRETE GIRDERS" SHEET

DOCUMENT NOT CONSIDERED FINAL
UNLESS ALL SIGNATURES COMPLETED

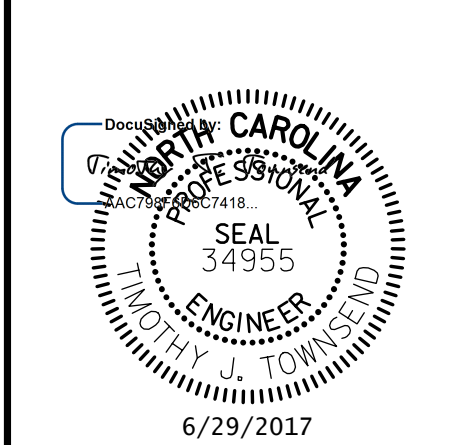

STV 100 years
 STV ENGINEERS, INC.
 900 West Trade St., Suite 715
 Charlotte, NC 28202
 NC License Number F-5991

STATE OF NORTH CAROLINA
 DEPARTMENT OF TRANSPORTATION
 RALEIGH
**SUPERSTRUCTURE
 FRAMING PLAN**

REVISIONS						SHEET NO.
NO.	BY:	DATE:	NO.	BY:	DATE:	S2-10
1			3			TOTAL SHEETS
2			4			30

DRAWN BY : <u>TJT</u>	DATE : <u>3-17</u>	DESIGN ENGINEER OF RECORD: <u>T. TOWNSEND</u>	DATE : <u>3-17</u>
CHECKED BY : <u>AJP</u>	DATE : <u>4-17</u>		