


PROJECT REFERENCE NO.	SHEET NO.
B-5304	EC-4/CONST.4
RW SHEET NO.	
ROADWAY DESIGN ENGINEER	HYDRAULICS ENGINEER
NOTE: UTILIZE SPECIAL STILLING BASIN(S) AS STILLING BASIN WHERE APPLICABLE.	

8/17/99
 21-JUL-2017 14:08
 R:\Projects\2017\1408\Drawings\B-5304_EC.dsn.dgn
 R:\Projects\2017\1408\Drawings\B-5304_EC.dsn.dgn
 R:\Projects\2017\1408\Drawings\B-5304_EC.dsn.dgn

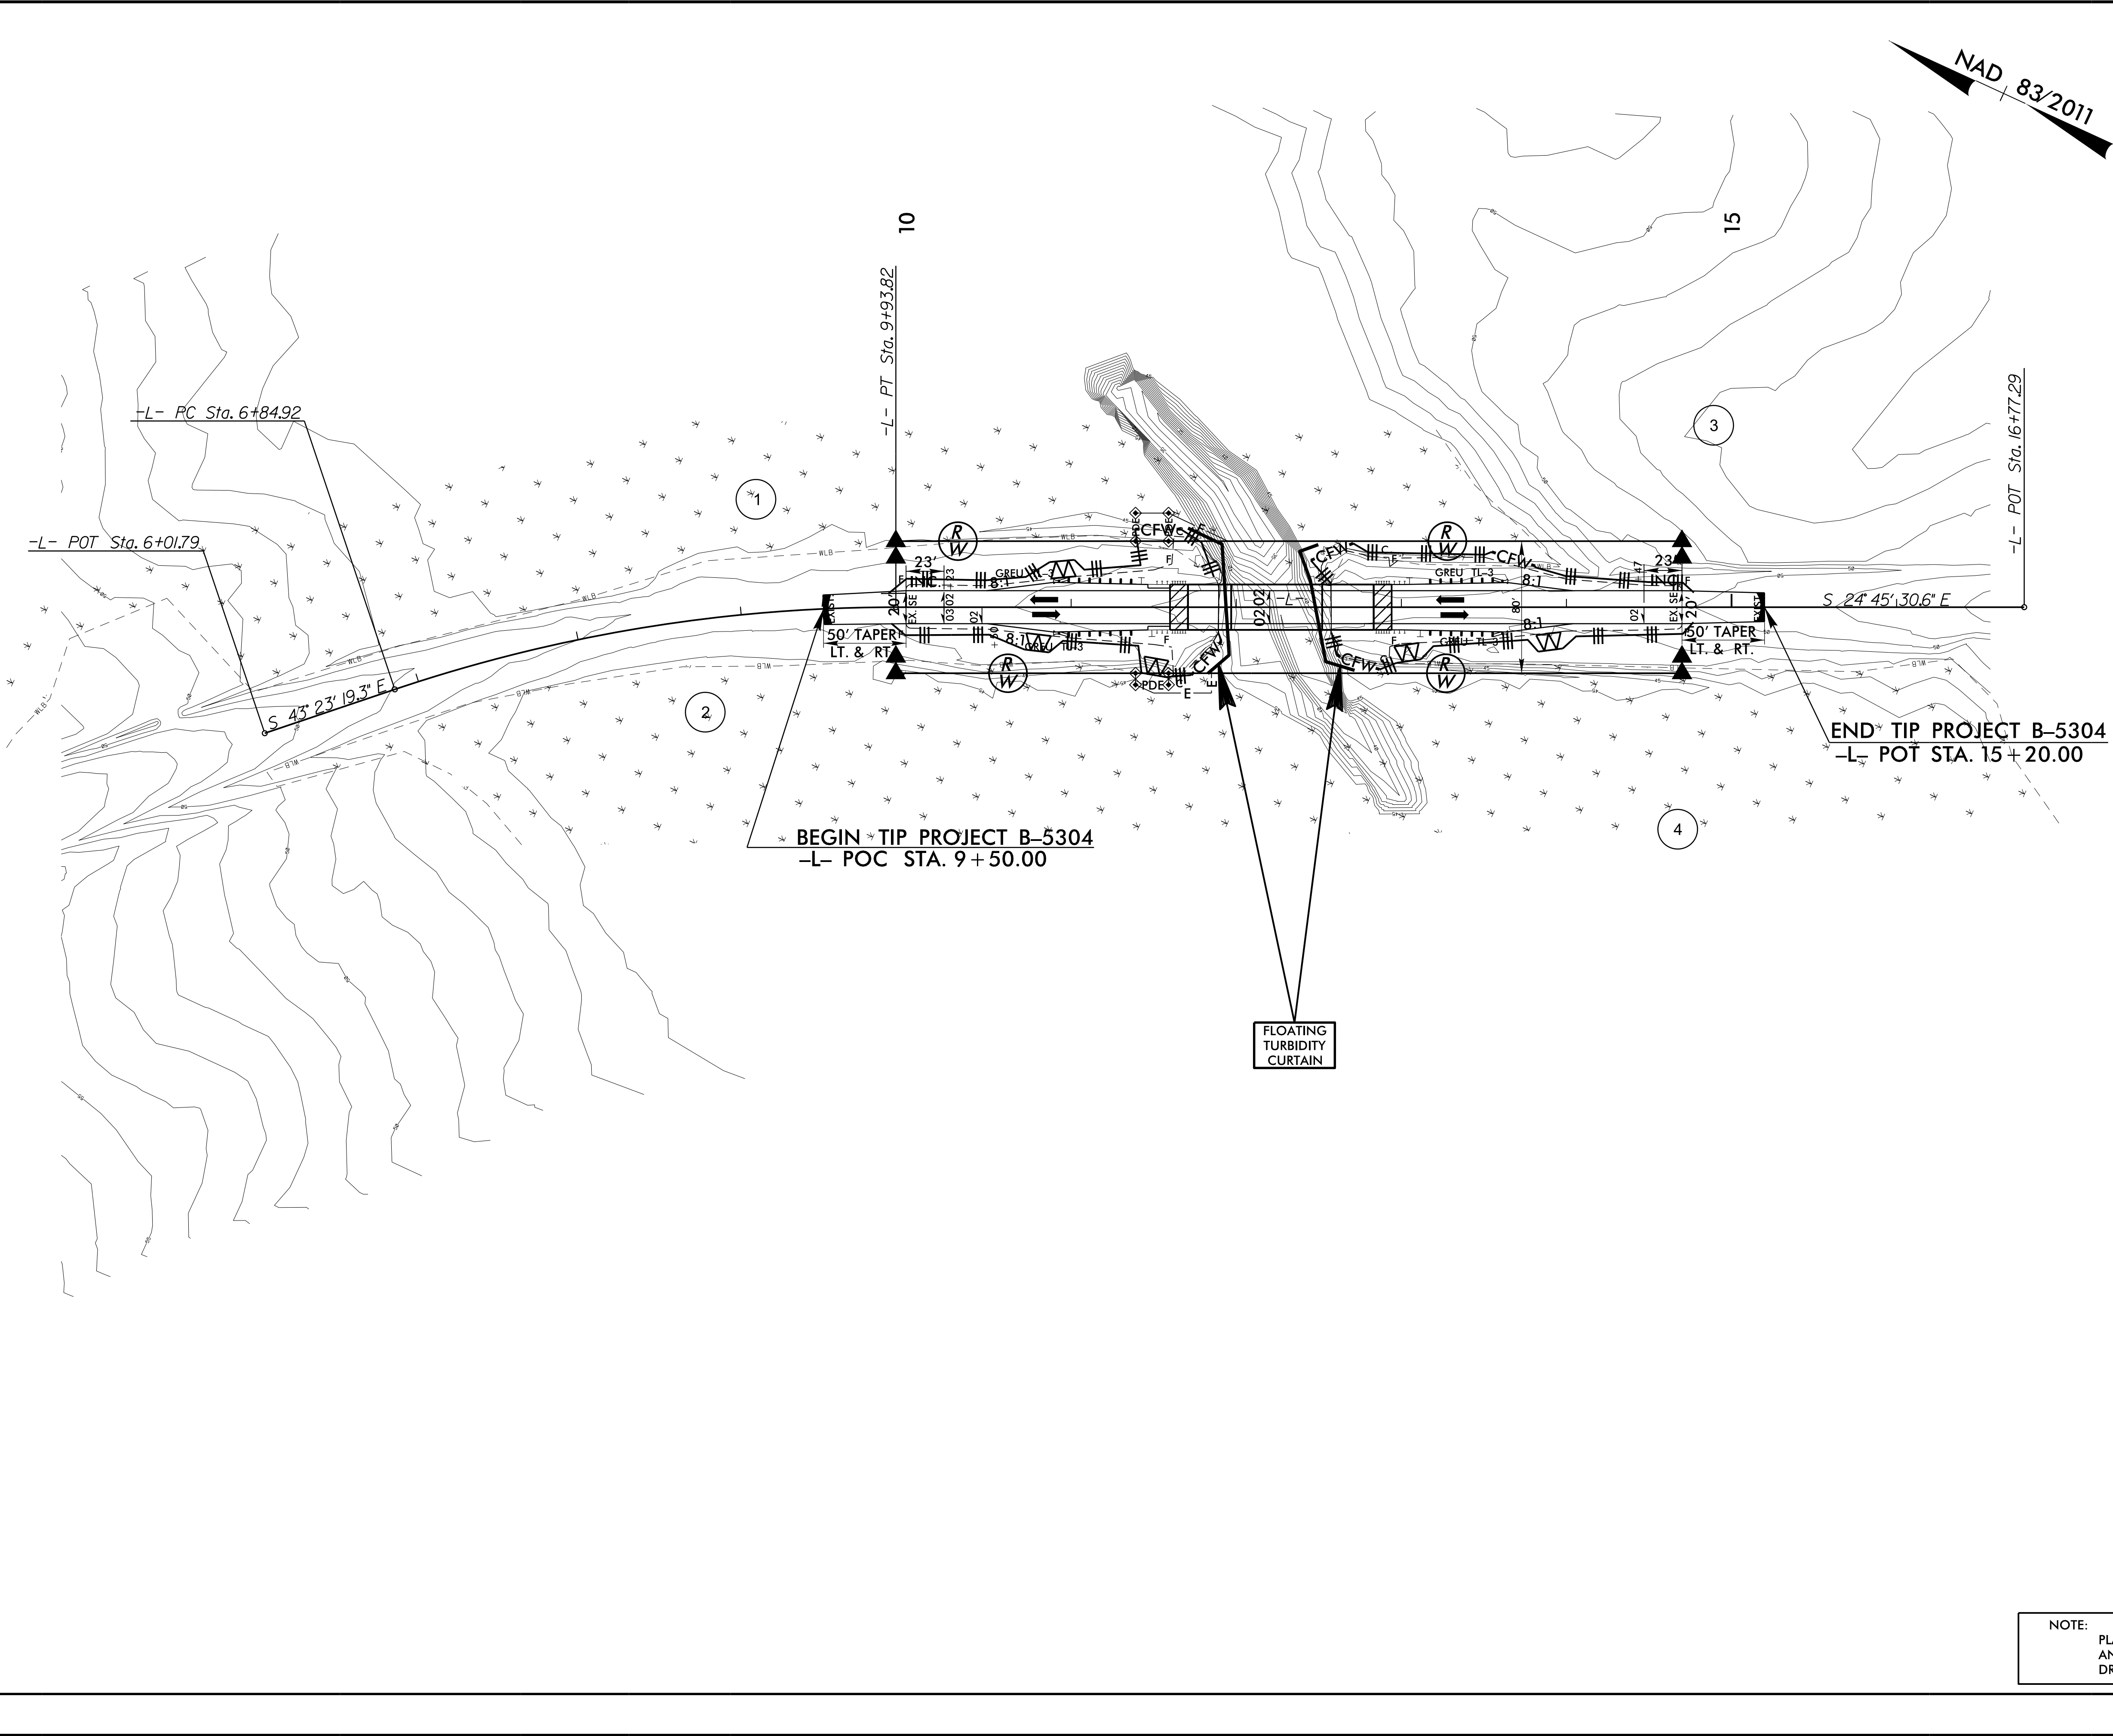

CLEARING AND GRUBBING
EROSION CONTROL FOR
CONSTRUCTION SHEET 4

NOTE:
PLACE TEMPORARY ROCK SEDIMENT DAMS TYPE - B
AND TEMPORARY ROCK SILT CHECKS TYPE - A AT
DRAINAGE OUTLETS.