

PROJECT REFERENCE NO.	SHEET NO.
U-3334B	EC-5/CONST-5
RW SHEET NO.	
ROADWAY DESIGN ENGINEER	HYDRAULICS ENGINEER


NAD 83/NRS 2007

MATCHLINE -L- 22 + 50 SEE SHEET 4

MATCHLINE -L- 35 + 50 SEE SHEET 6

8/17/99

23-SEP-2017 13:46
 R:\PROJECTS\U-3334B-EC.psh_s5.dgn
 R:\PROJECTS\U-3334B-EC.psh_s5.dgn
 R:\PROJECTS\U-3334B-EC.psh_s5.dgn

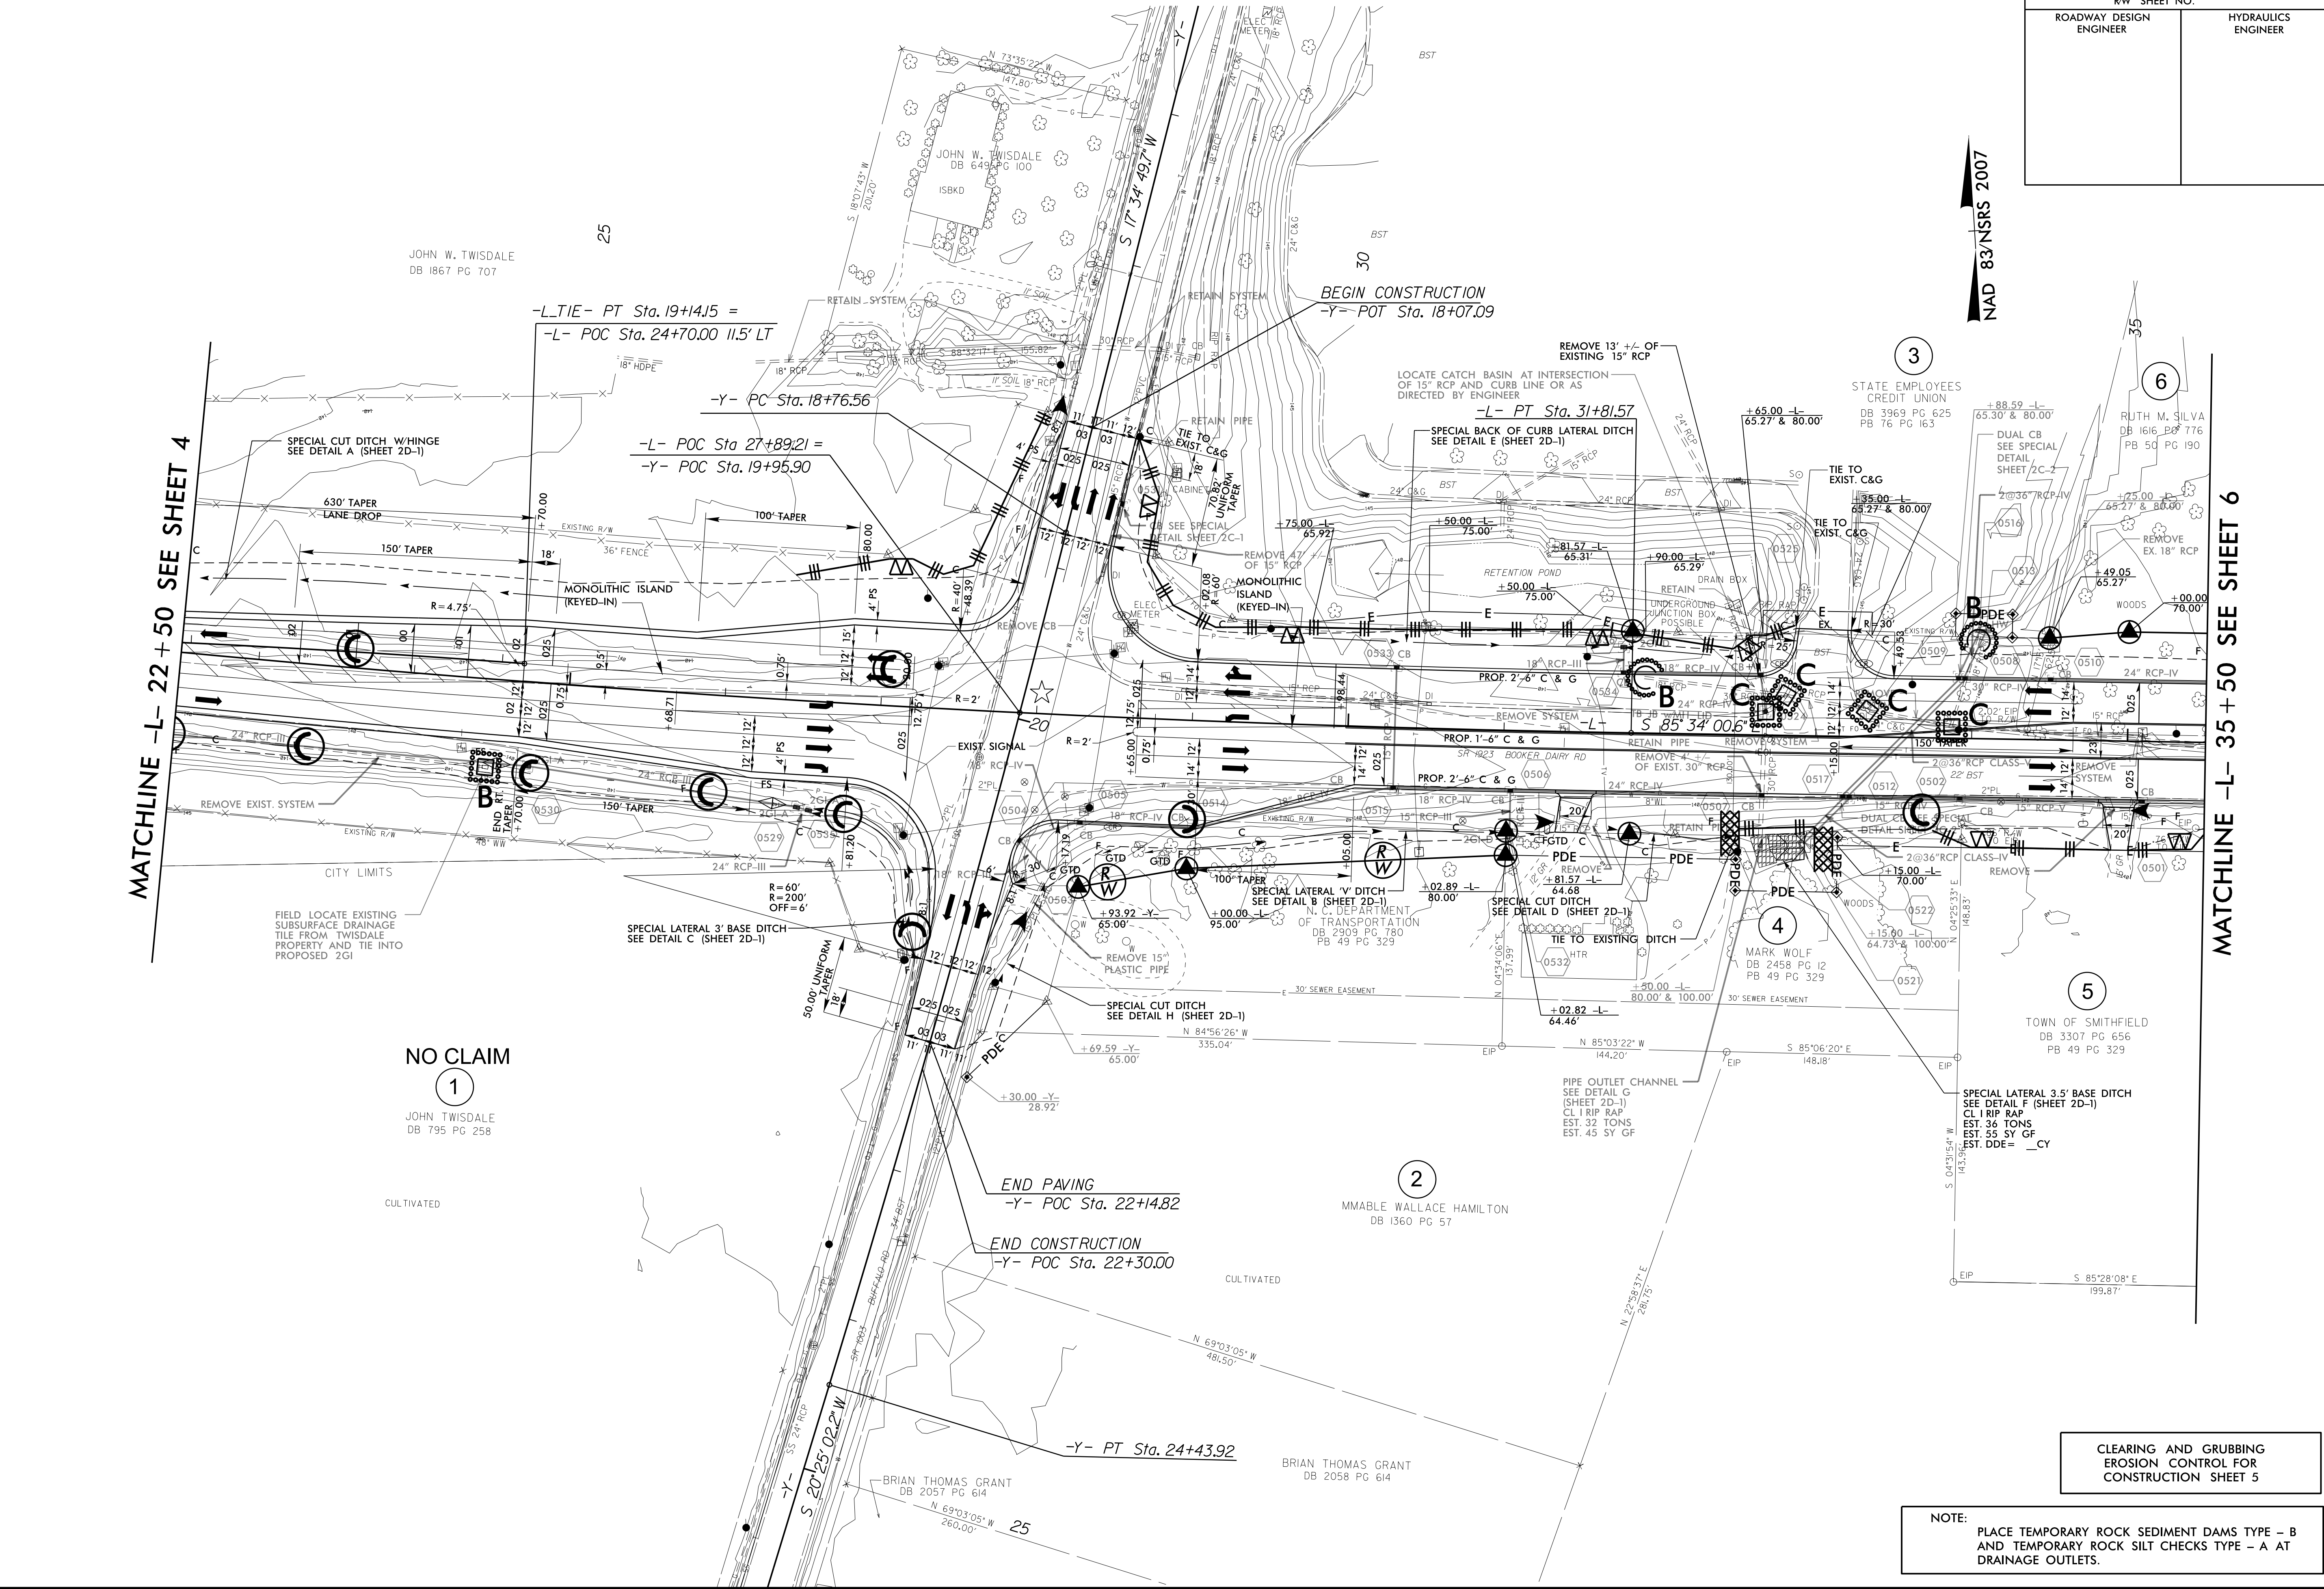

NO CLAIM
 1
 JOHN TWISDALE
 DB 795 PG 258

CLEARING AND GRUBBING
 EROSION CONTROL FOR
 CONSTRUCTION SHEET 5

NOTE:
 PLACE TEMPORARY ROCK SEDIMENT DAMS TYPE - B
 AND TEMPORARY ROCK SILT CHECKS TYPE - A AT
 DRAINAGE OUTLETS.