


PROJECT REFERENCE NO.	SHEET NO.
U-3334B	EC-9/CONST.9
RW SHEET NO.	
ROADWAY DESIGN ENGINEER	HYDRAULICS ENGINEER

8/17/09

23-SEP-2017 14:14  
 R:\Information\Projects\U-3334B-EC.upsh.s9.dgn  
 REVISION 116

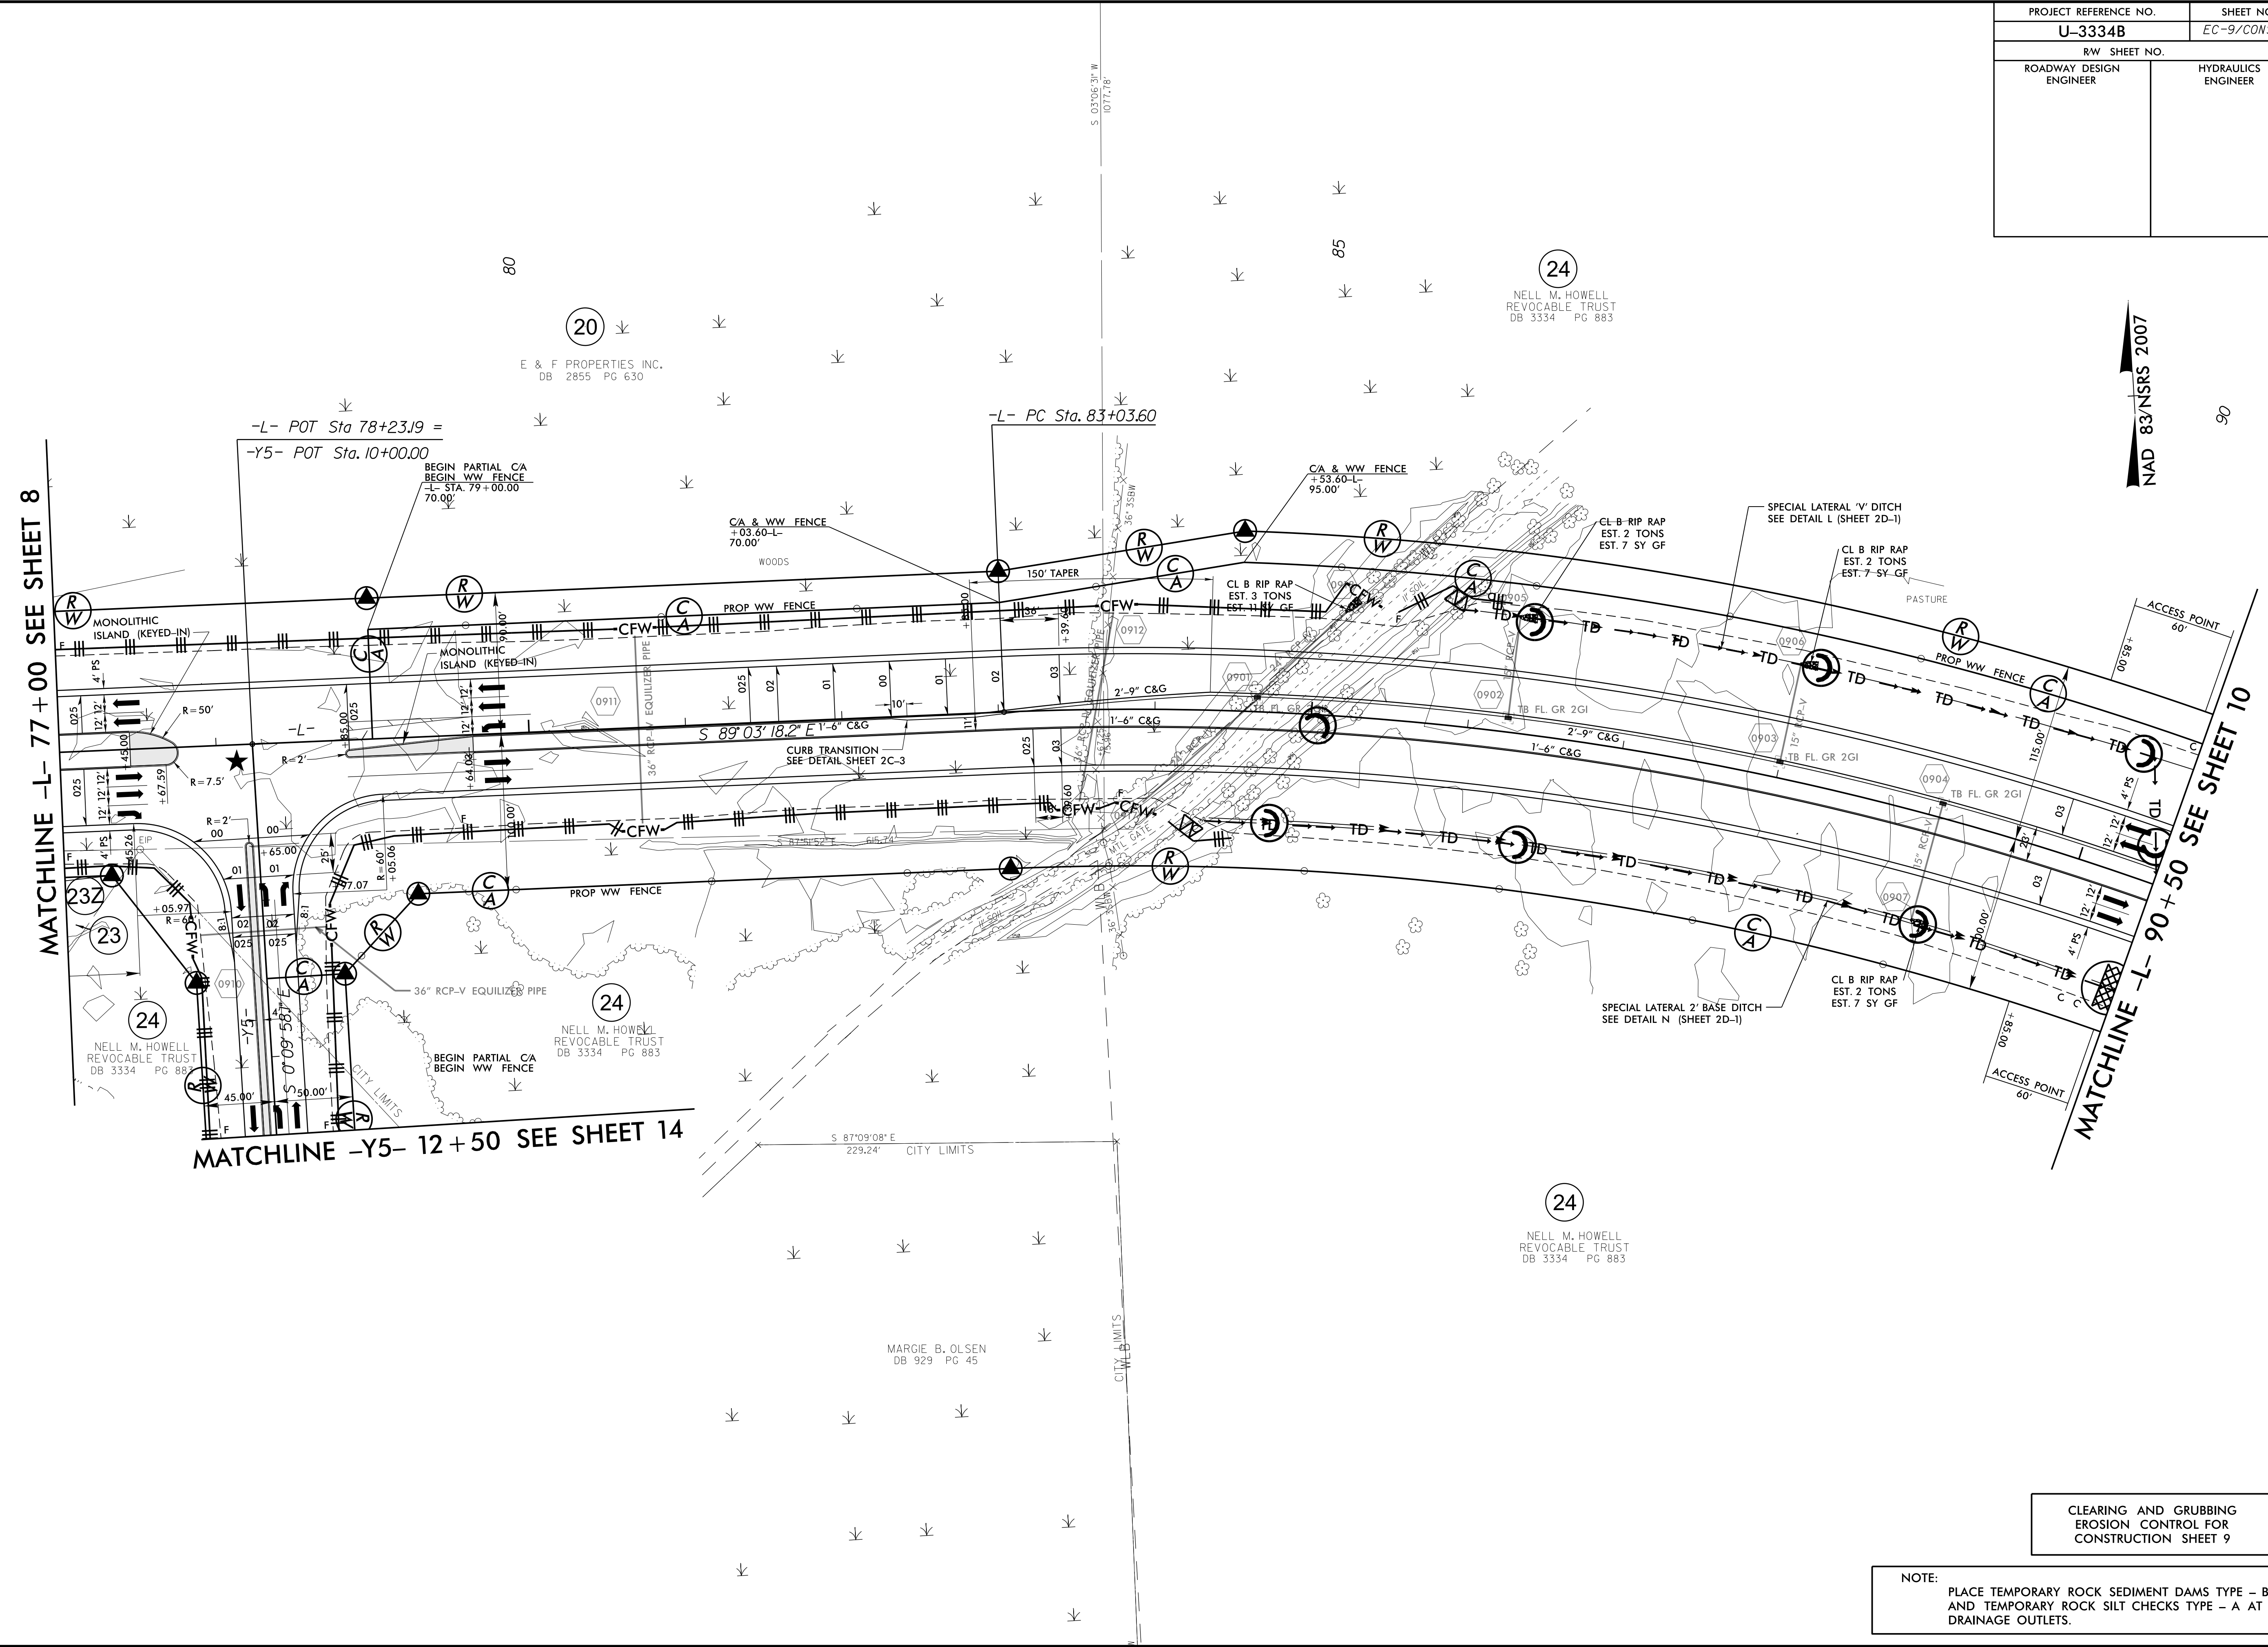

NAD 83/NSRS 2007

CLEARING AND GRUBBING  
 EROSION CONTROL FOR  
 CONSTRUCTION SHEET 9

NOTE:  
 PLACE TEMPORARY ROCK SEDIMENT DAMS TYPE - B  
 AND TEMPORARY ROCK SILT CHECKS TYPE - A AT  
 DRAINAGE OUTLETS.