

PROJECT REFERENCE NO. <b>U-3334B</b>	SHEET NO. EC-10/CONST.10
R/W SHEET NO.	
ROADWAY DESIGN ENGINEER	HYDRAULICS ENGINEER


NAD 83/NSRS 2007

24

NELL M. HOWELL  
REVOCABLE TRUST  
DB 3334 PG 883

95

100

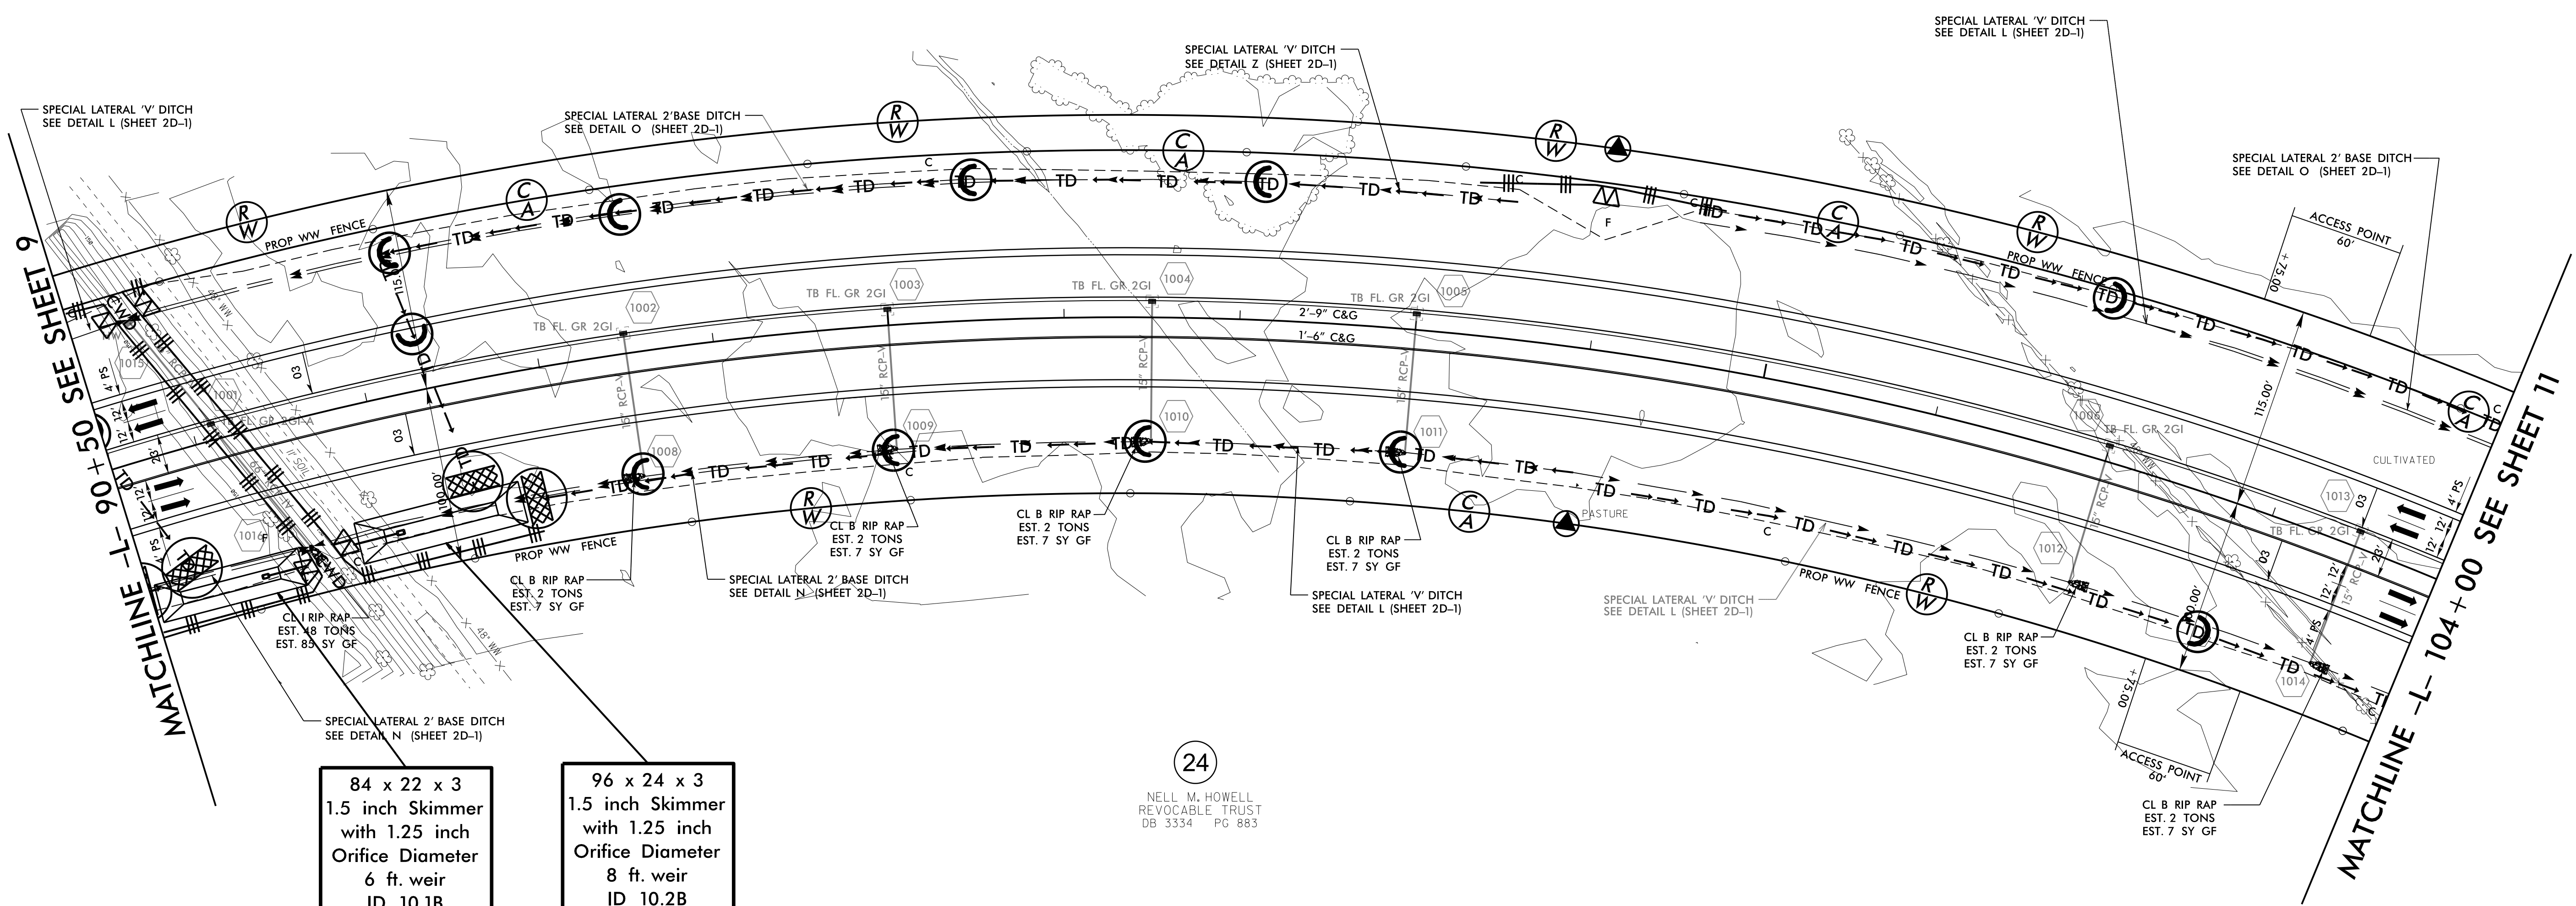


84 x 22 x 3  
1.5 inch Skimmer  
with 1.25 inch  
Orifice Diameter  
6 ft. weir  
ID 10.1B

96 x 24 x 3  
1.5 inch Skimmer  
with 1.25 inch  
Orifice Diameter  
8 ft. weir  
ID 10.2B

24

NELL M. HOWELL  
REVOCABLE TRUST  
DB 3334 PG 883

INSTALL 66" RCP-IV DURING  
CLEARING & GRUBBING PHASE

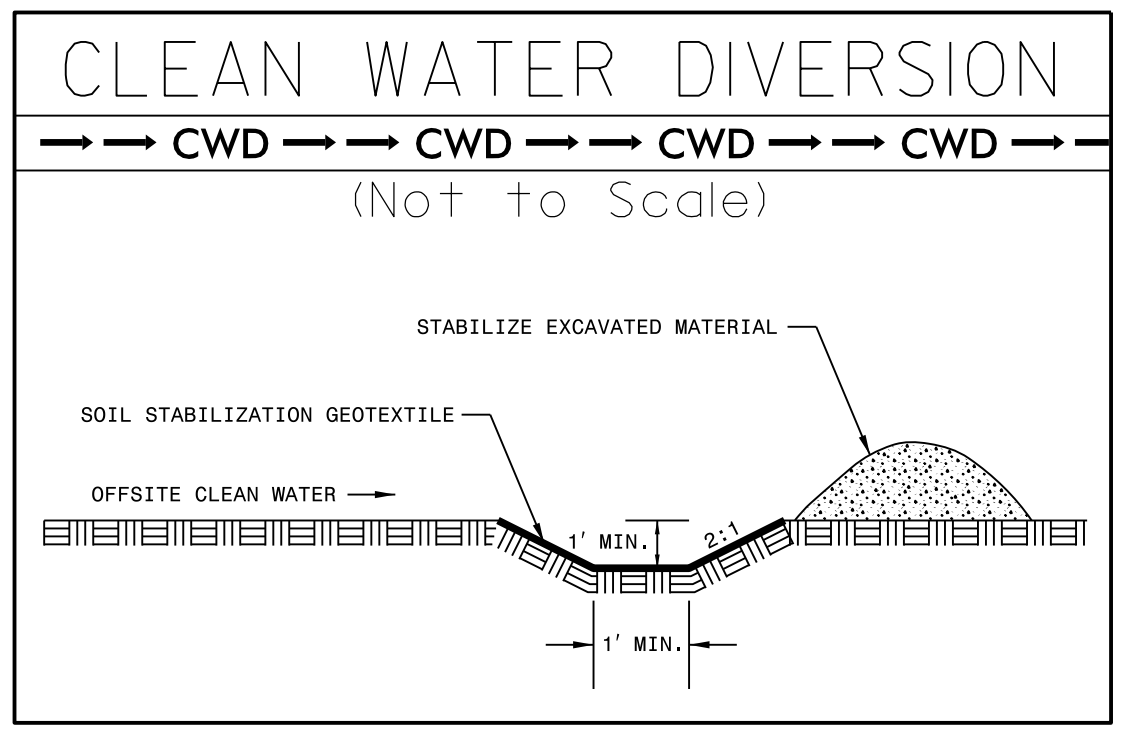

CLEARING AND GRUBBING  
EROSION CONTROL FOR  
CONSTRUCTION SHEET 10

NOTE:  
PLACE TEMPORARY ROCK SEDIMENT DAMS TYPE - B  
AND TEMPORARY ROCK SILT CHECKS TYPE - A AT  
DRAINAGE OUTLETS.

8/17/99

23-SEP-2017 14:45  
R:\Projects\3334B\U-3334B-EC.spsh.s10.dgn  
REVISION 1/16