


PROJECT REFERENCE NO.	SHEET NO.
U-3334B	EC-13/CONST.13
RW SHEET NO.	
ROADWAY DESIGN ENGINEER	HYDRAULICS ENGINEER

 ENVIRONMENTALLY SENSITIVE AREA
SEE PROJECT SPECIAL PROVISIONS

NAD 83/NSRS 2007

MATCHLINE -Y4- 15+00 SEE SHEET 8

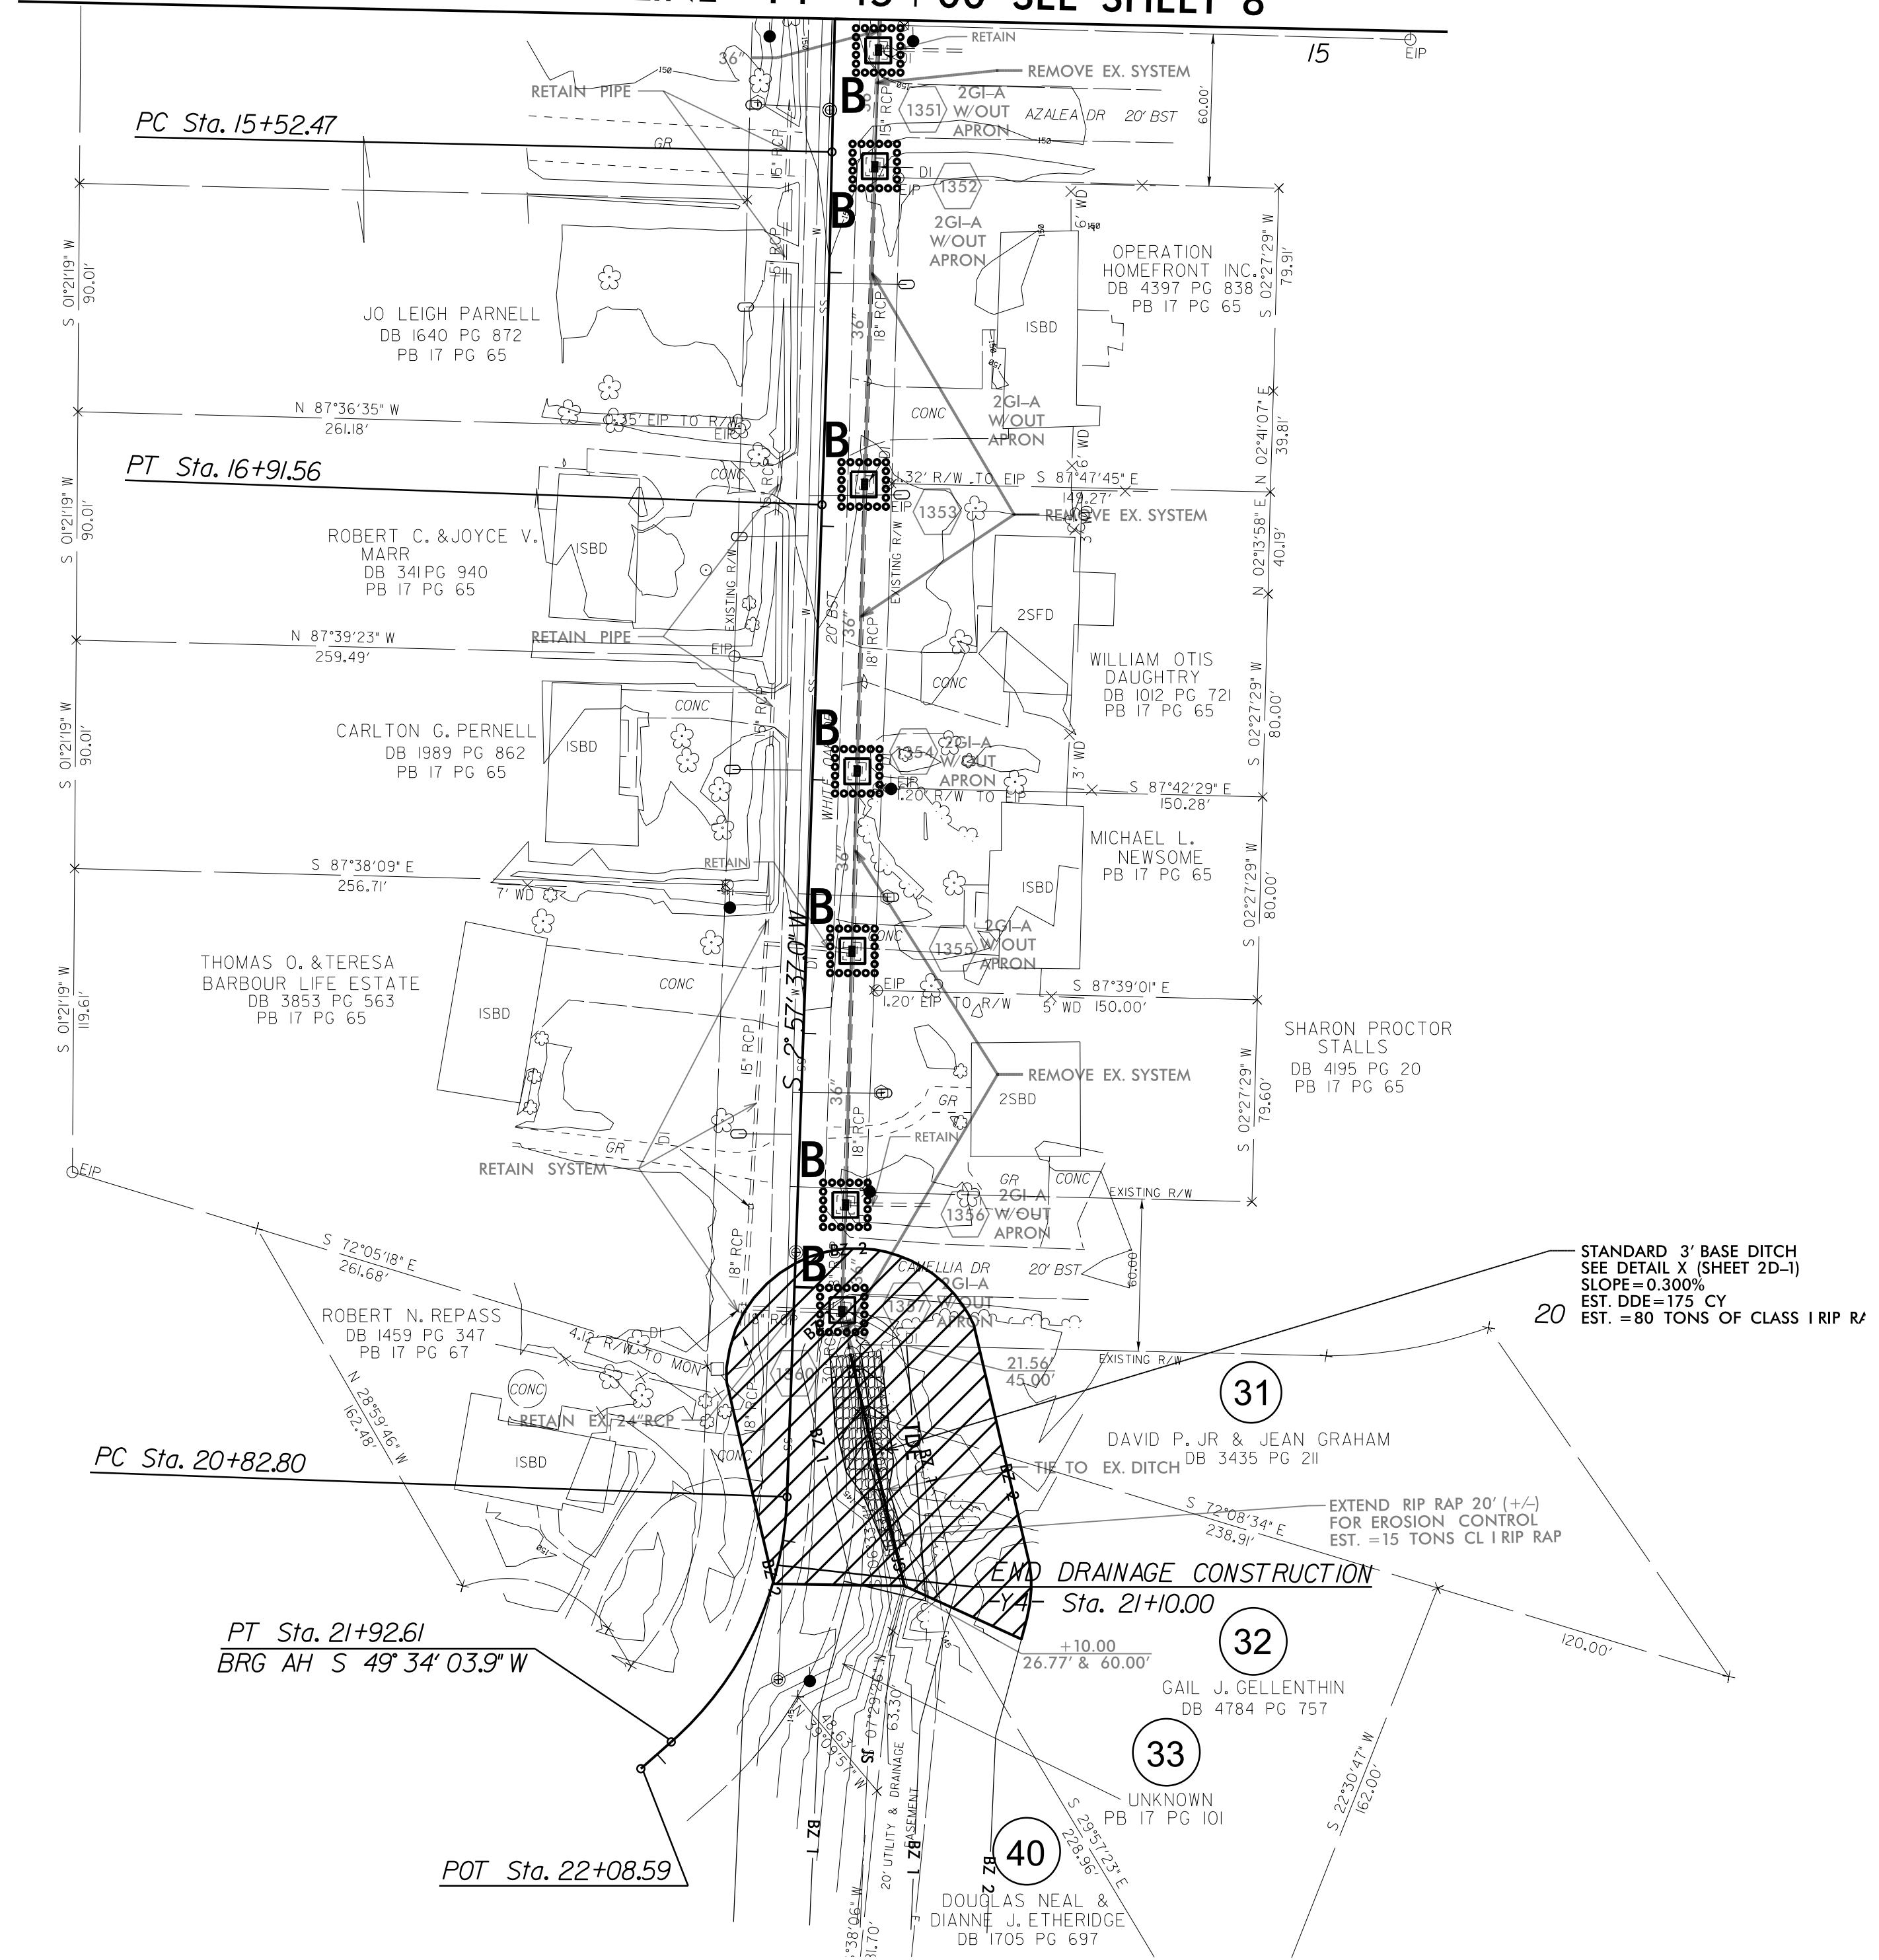

CLEARING AND GRUBBING
EROSION CONTROL FOR
CONSTRUCTION SHEET 13

NOTE:
PLACE TEMPORARY ROCK SEDIMENT DAMS TYPE - B
AND TEMPORARY ROCK SILT CHECKS TYPE - A AT
DRAINAGE OUTLETS.

8/17/99

23-SEP-2017 14:49
R:\Information\U-3334B-EC.psh.s13.dgn
REVISION 1