


Place Matting for Erosion Control
on Slopes Adjacent to Permitted
Wetlands as Work Allows.

| | |
|---|-----------------------------------|
| PROJECT REFERENCE NO. U-3334B | SHEET NO. <i>EC-20/CONST.9</i> |
| RW SHEET NO. | |
| ROADWAY DESIGN ENGINEER | HYDRAULICS ENGINEER |

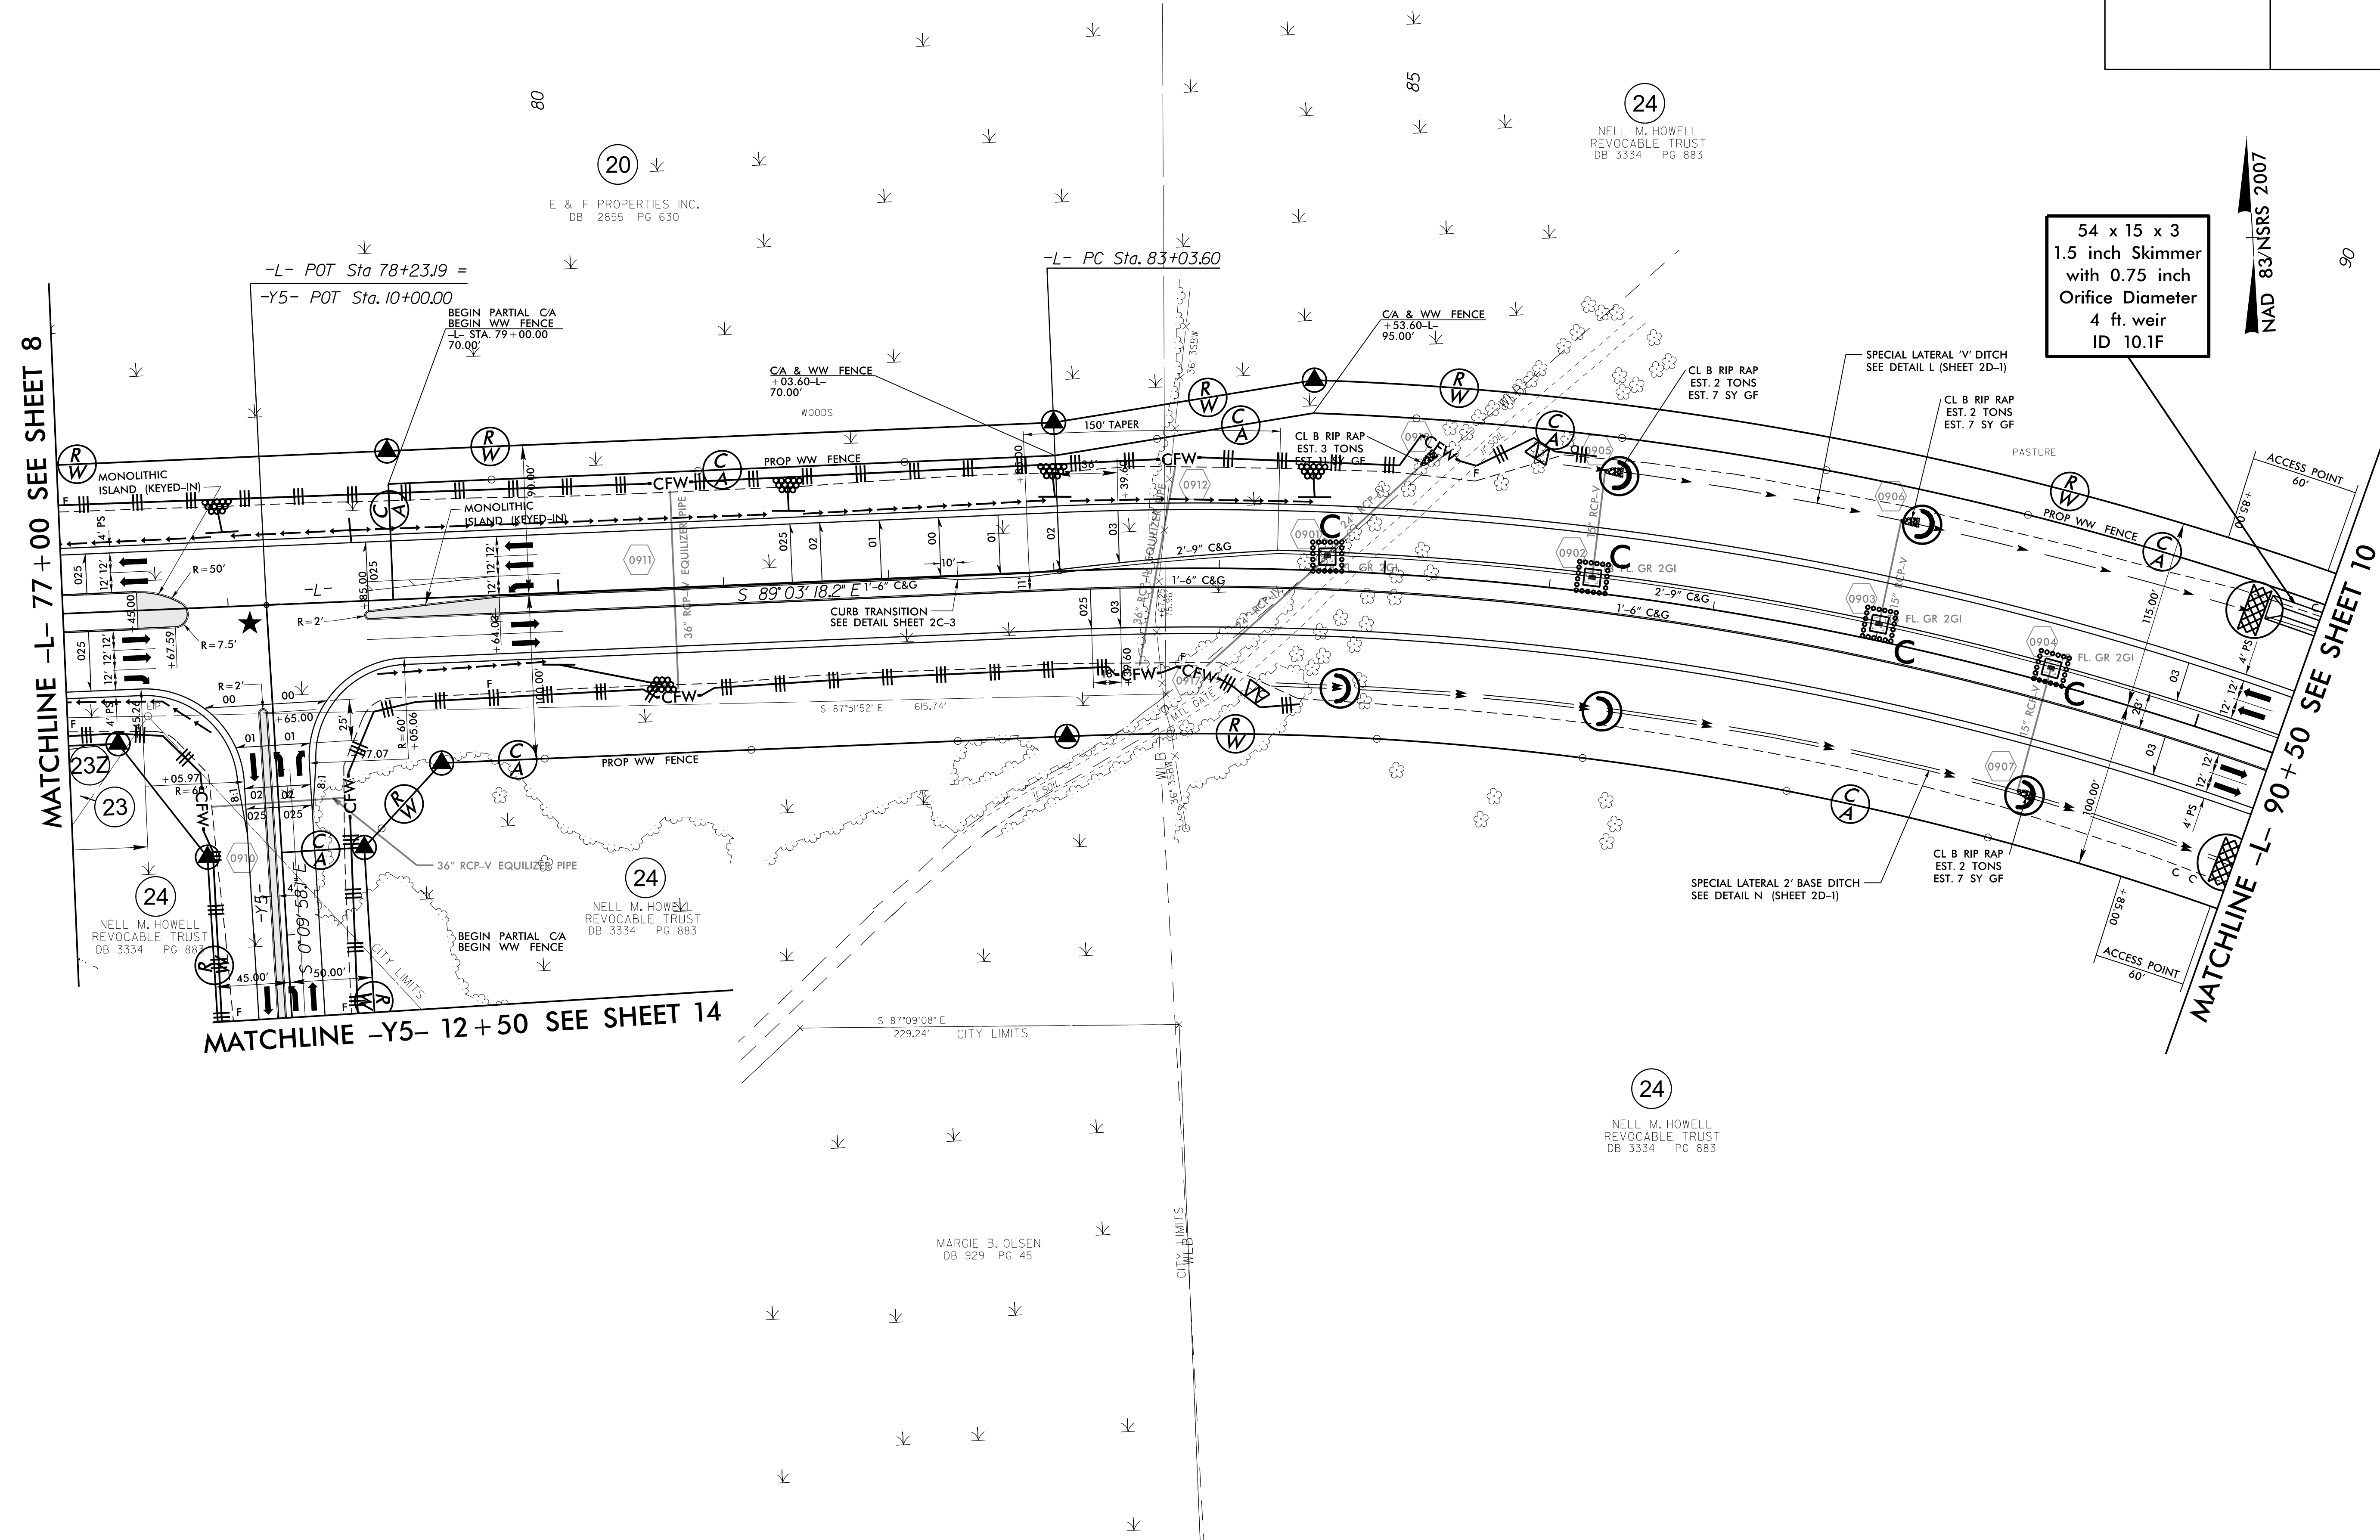

MATCHLINE -L- 77 + 00 SEE SHEET 8

MATCHLINE -Y5- 12 + 50 SEE SHEET 14

MATCHLINE -L- 90 + 50 SEE SHEET 10

E & F PROPERTIES INC.
DB 2855 PG 630

24
NELL M. HOWELL
REVOCABLE TRUST
DB 3334 PG 883

24
NELL M. HOWELL
REVOCABLE TRUST
DB 3334 PG 883

24
NELL M. HOWELL
REVOCABLE TRUST
DB 3334 PG 883

24
NELL M. HOWELL
REVOCABLE TRUST
DB 3334 PG 883

MARGIE B. OLSEN
DB 929 PG 45

NAD 83/NSRS 2007