


| | |
|-------------------------|---------------------|
| PROJECT REFERENCE NO. | SHEET NO. |
| R-5749 | EC-14729ST05 |
| R/W SHEET NO. | |
| ROADWAY DESIGN ENGINEER | HYDRAULICS ENGINEER |


MAD B3-NRS 7007

NOTES: ANY DEVIATION FROM OPTIONS GIVEN WILL REQUIRE PRIOR APPROVAL BY ENGINEER.
ADDITIONAL EROSION CONTROL DEVICES MAY NEED TO BE INSTALLED AS DIRECTED BY THE ENGINEER.

NOTE: UTILIZE TEMPORARY SEDIMENT BASIN OR SPECIAL STILLING BASINS AS STILLING BASIN WHERE APPLICABLE.

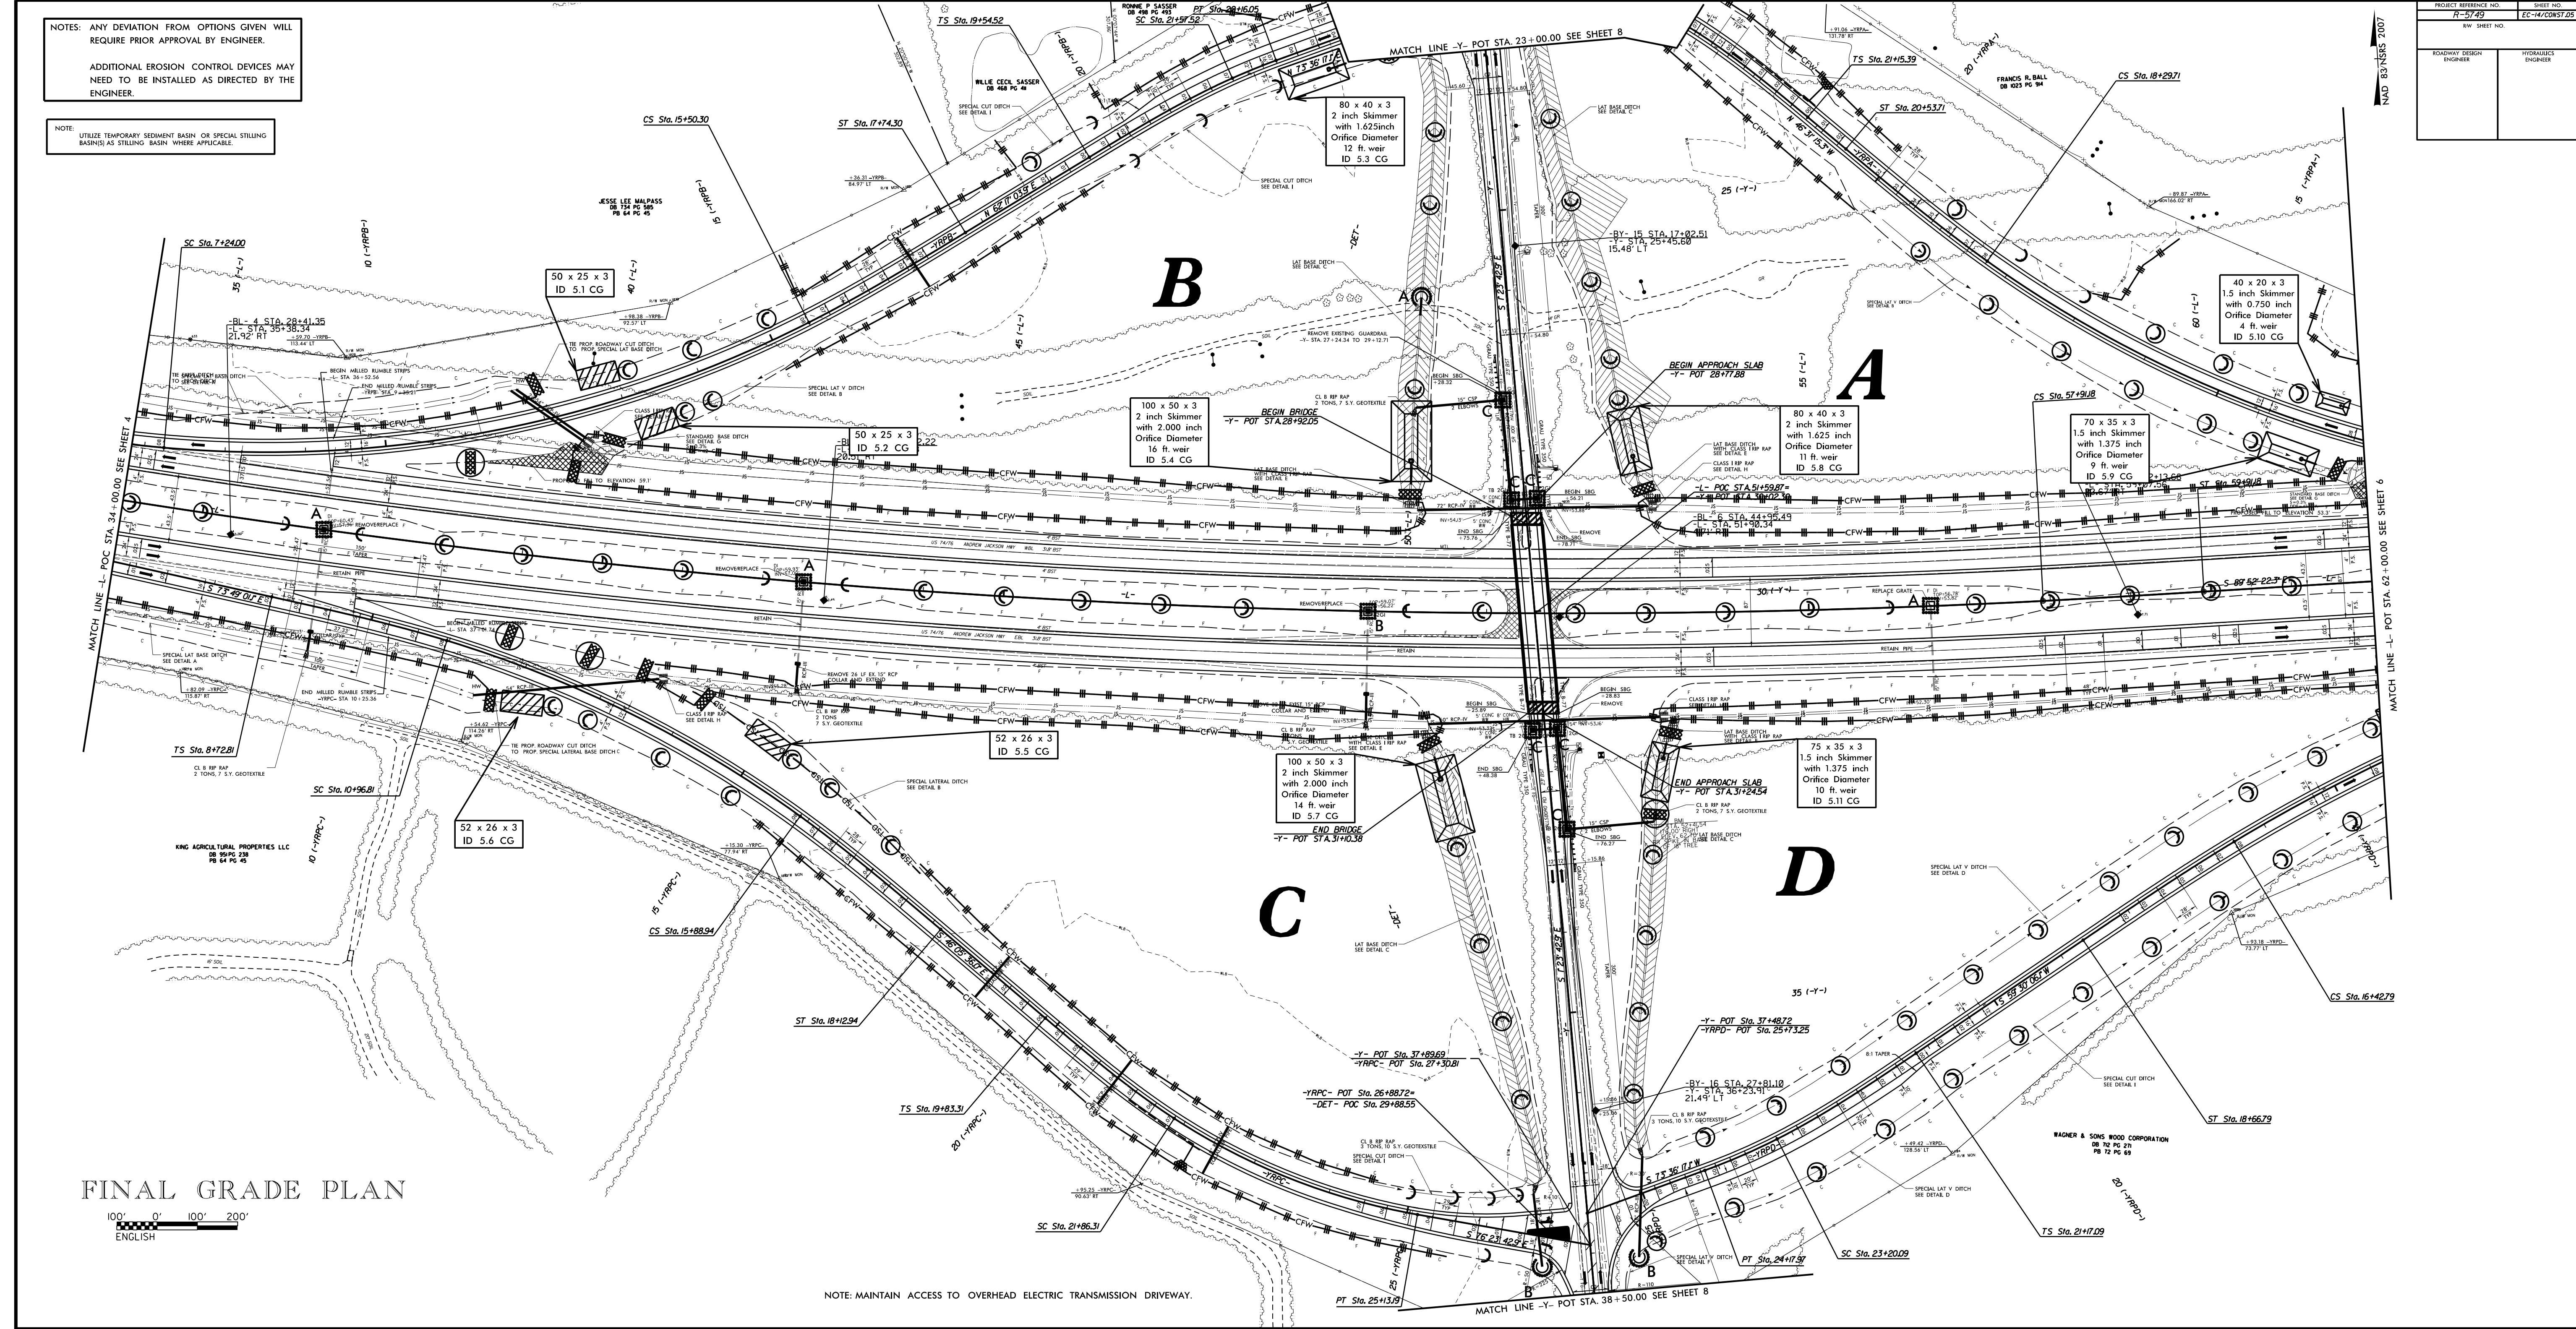

FINAL GRADE PLAN

 

NOTE: MAINTAIN ACCESS TO OVERHEAD ELECTRIC TRANSMISSION DRIVEWAY.