
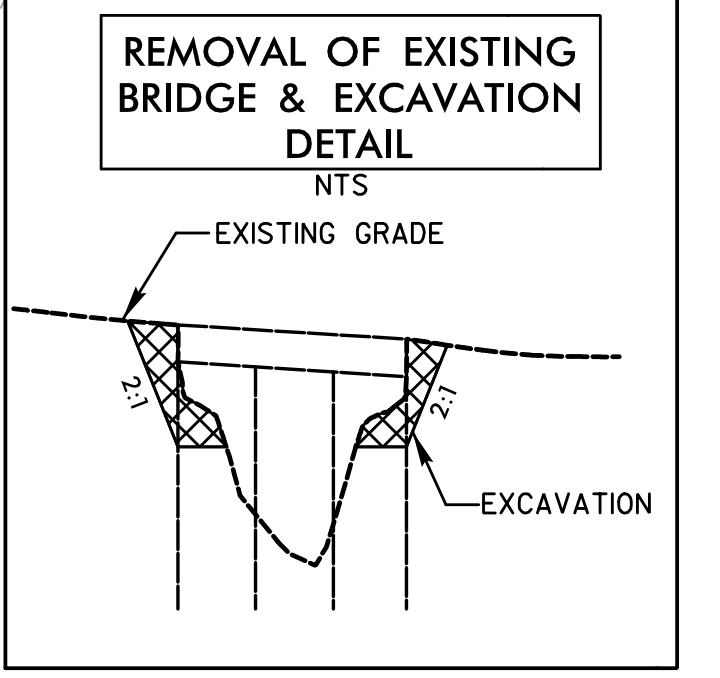
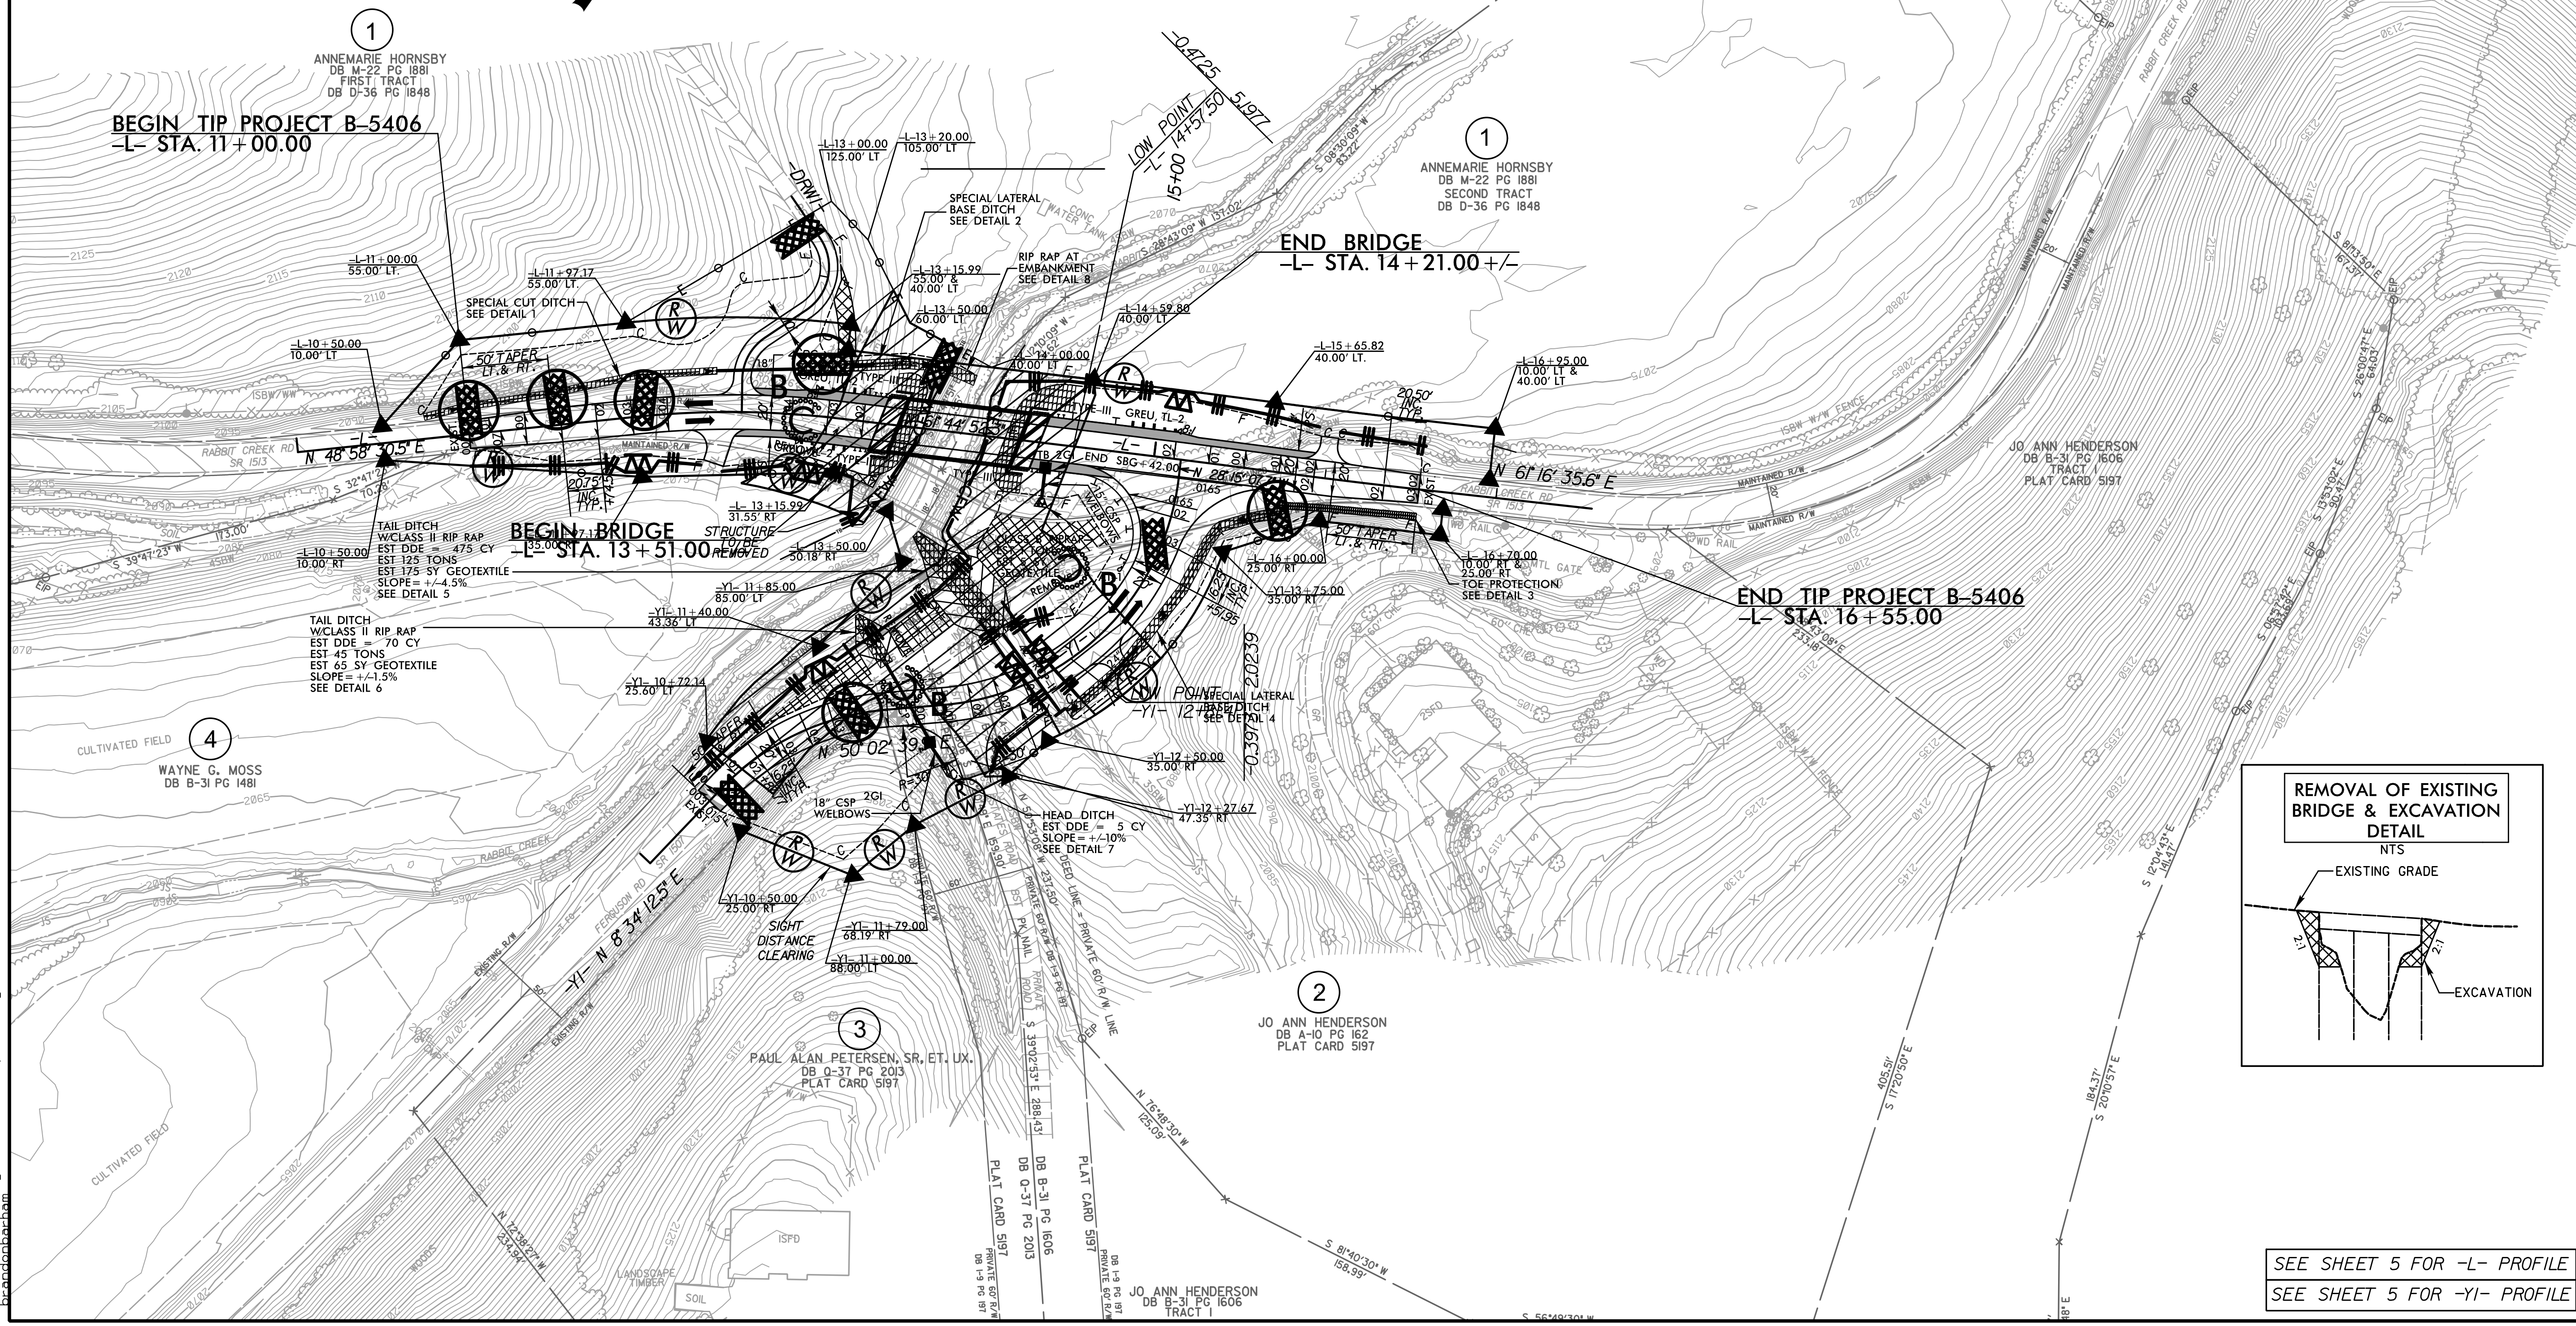
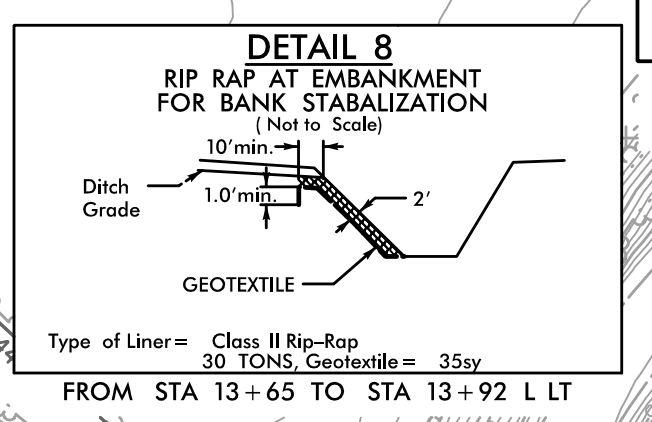
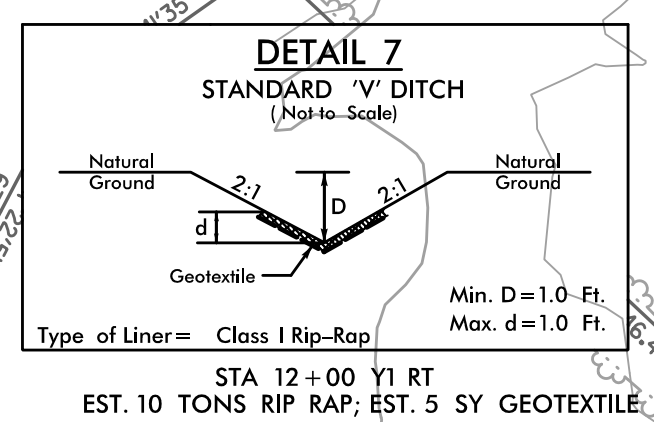
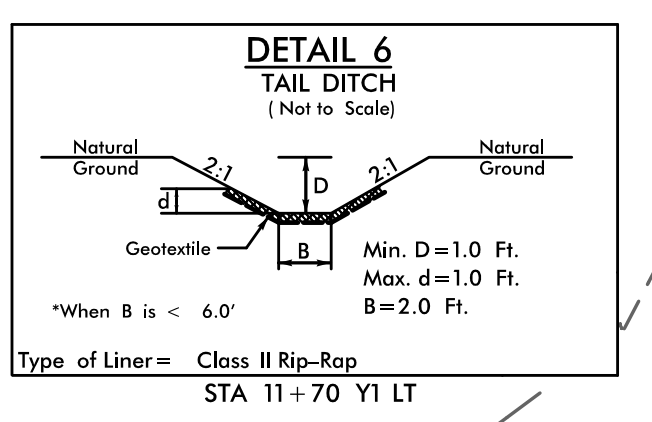
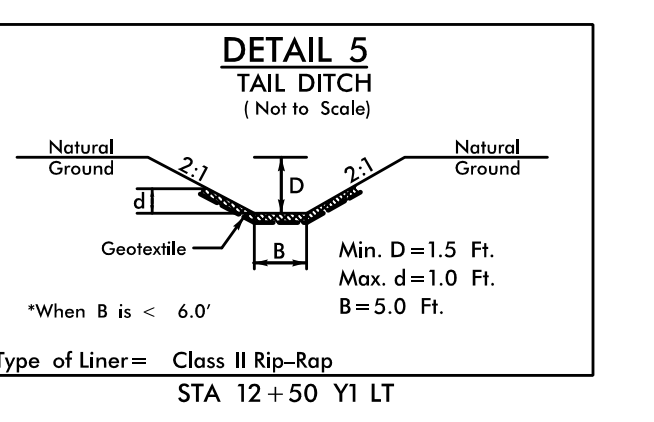
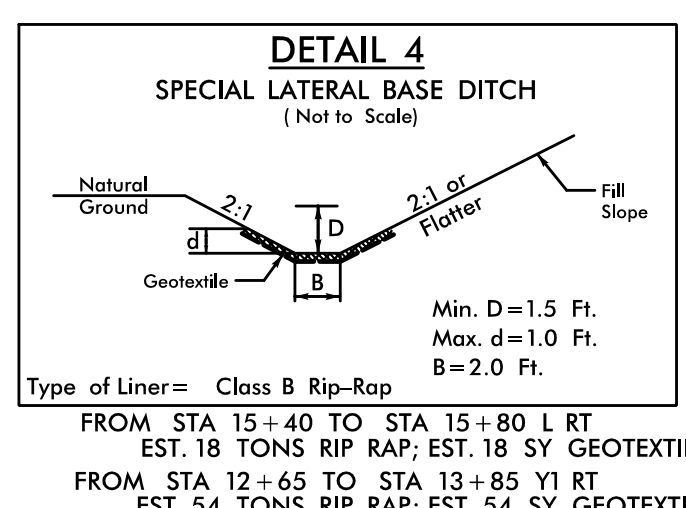
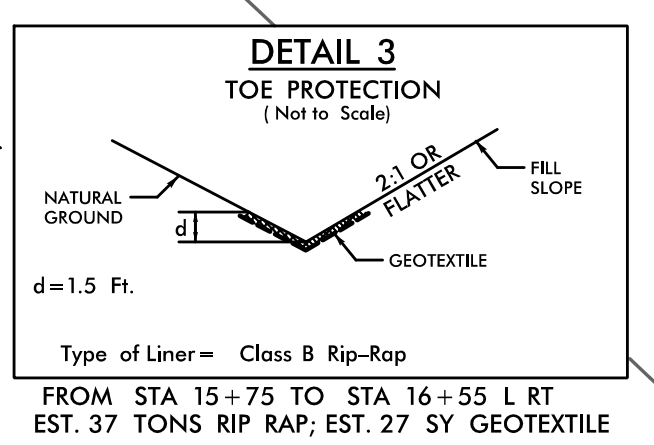
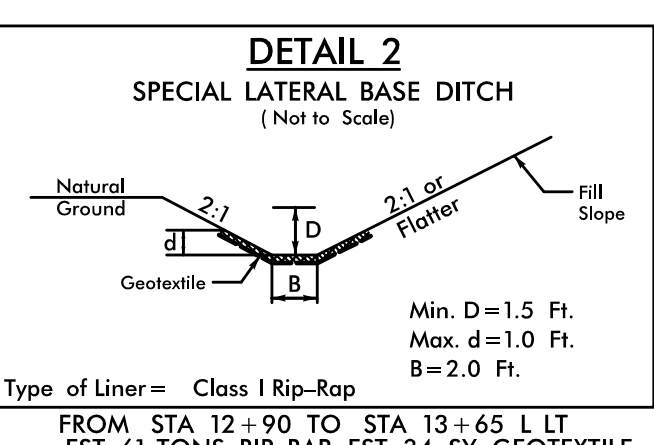
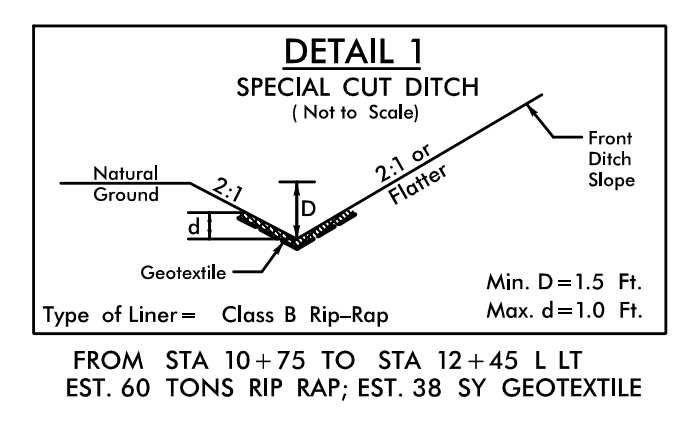


5/14/99
R:\env\p\2-48159_P\Design\B-5406_REU.psh_04.dgn
p:\databases

CLEARING AND GRUBBING
EROSION CONTROL FOR
CONSTRUCTION SHEET 4

 ENVIRONMENTALLY SENSITIVE AREA
SEE PROJECT SPECIAL PROVISIONS

LOCHNER H. W. LOCHNER, INC. 2840 PLAZA PLACE, SUITE 202 RALEIGH, NC 27612 (919)-571-7111		PROJECT REFERENCE NO. B-5406	SHEET NO. EC-04/CONST.04
 ECOLOGICAL ENGINEERING		RW SHEET NO.	HYDRAULICS ENGINEER
NC License Number F-0159			
NC FIRM LICENSE No: F-1148 1151 SE Cary Parkway Suite 101 Cary, NC 27518 (919) 557-0929			



SEE SHEET 5 FOR -L- PROFILE
SEE SHEET 5 FOR -YI- PROFILE