


EROSION CONTROL PLAN

PROJECT REFERENCE NO. B-5320	SHEET NO. EC-4/CONST.4
R/W SHEET NO.	
ROADWAY DESIGN ENGINEER	HYDRAULICS ENGINEER

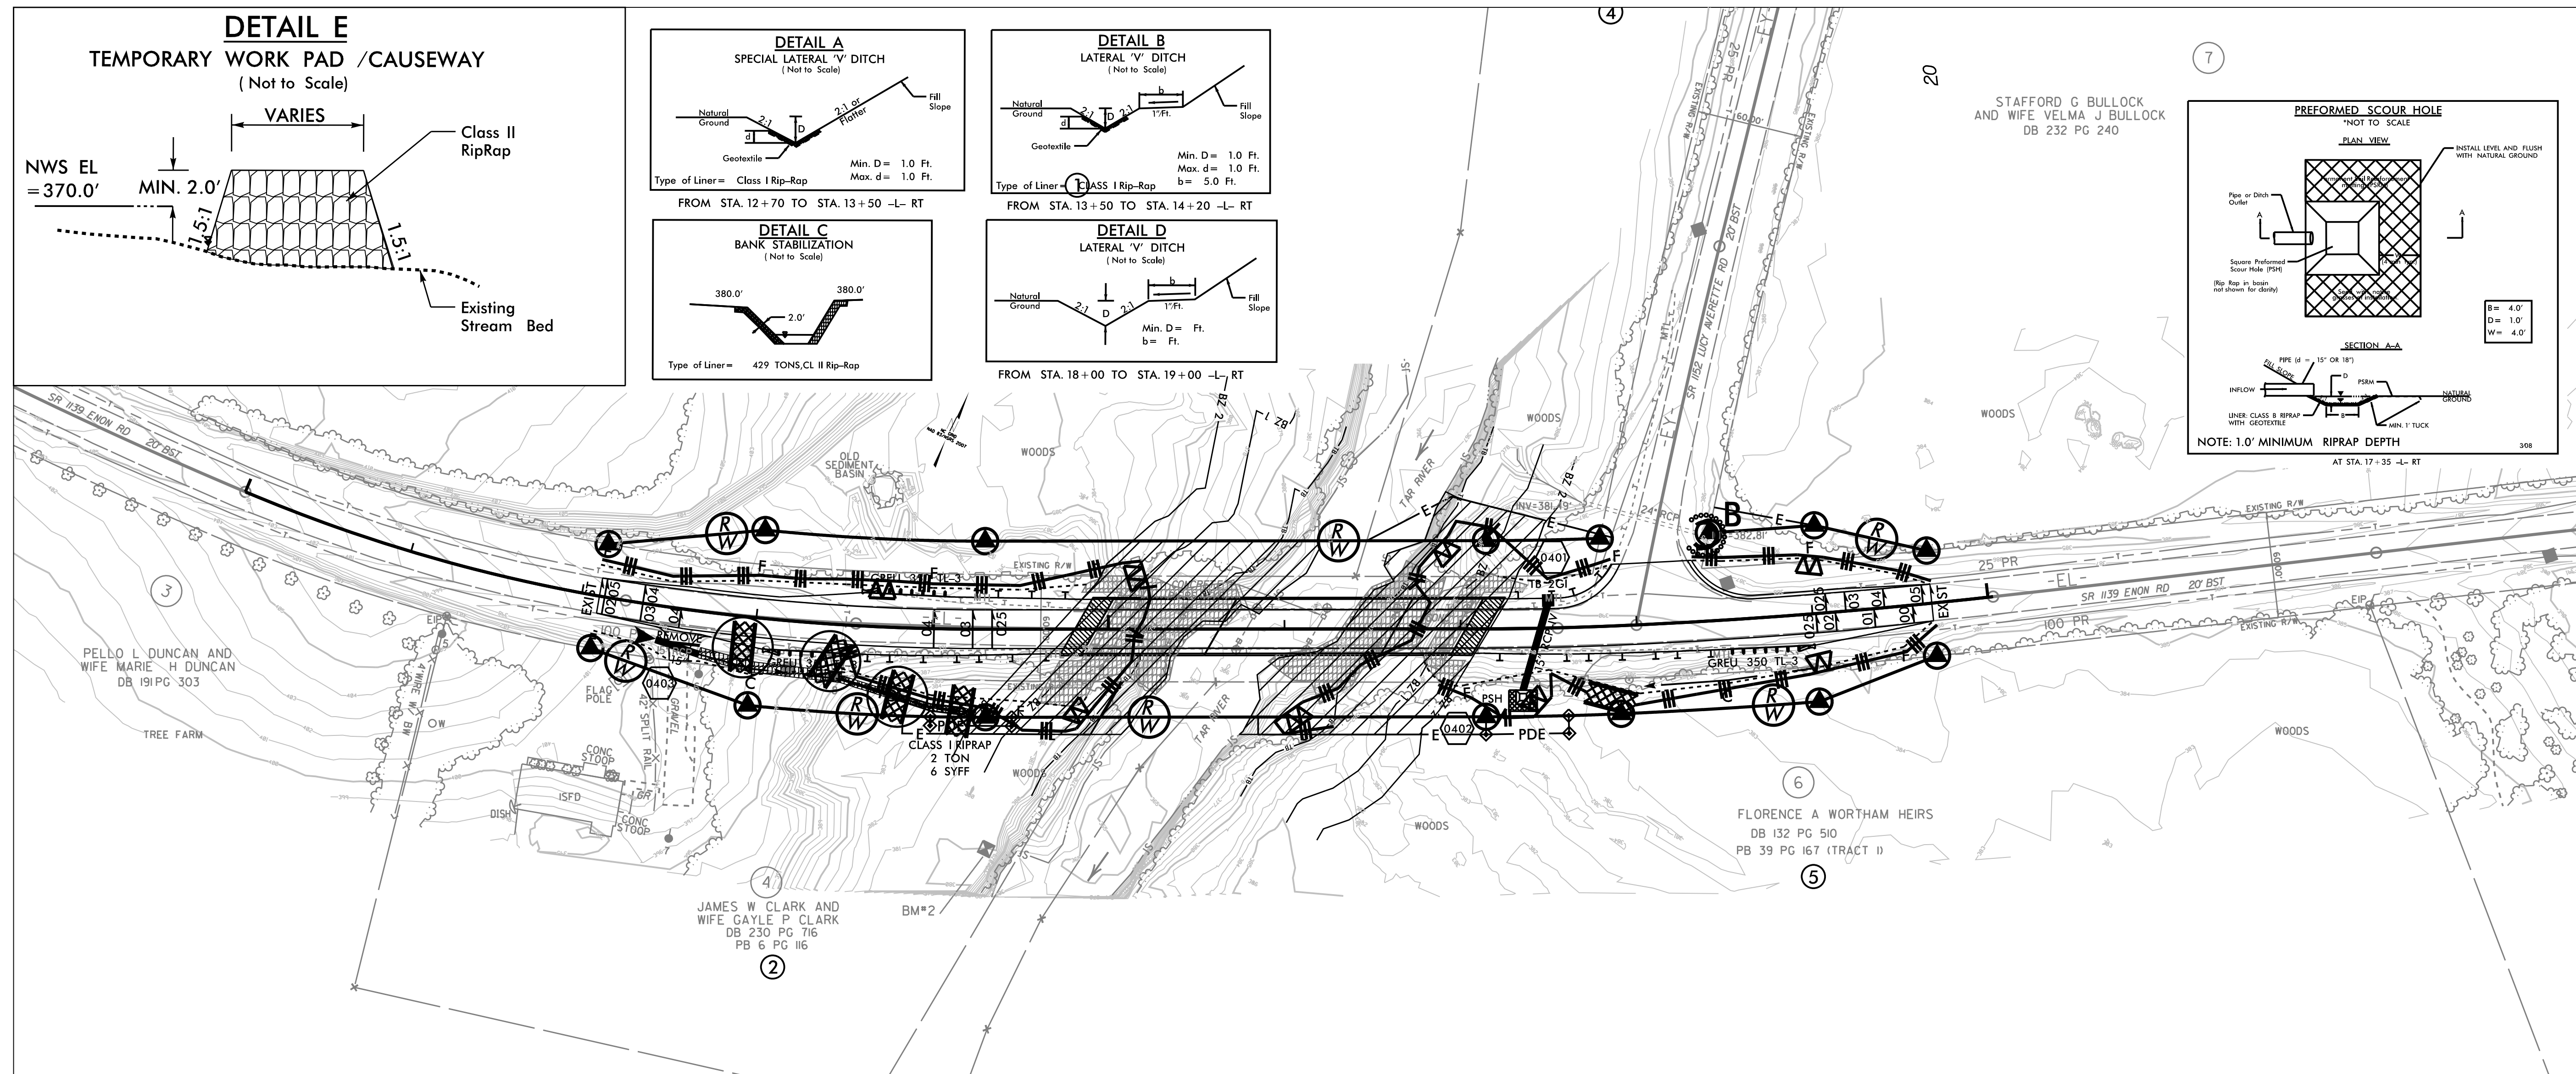

CLEARING AND GRUBBING EROSION CONTROL FOR CONSTRUCTION SHEET 4

NOTE:
PLACE TEMPORARY ROCK SILT CHECKS TYPE - A AT DRAINAGE OUTLETS.

 ENVIRONMENTALLY SENSITIVE AREA
SEE PROJECT SPECIAL PROVISIONS

CONTRACTOR SHALL INSTALL AN ONSITE CONCRETE WASHOUT STRUCTURE PER THE NCDOT DETAIL AND SPECIAL PROVISIONS. ACTUAL LOCATION OF THE STRUCTURE SHALL BE DETERMINED IN THE FIELD. CONCRETE WASHOUT STRUCTURE SHALL BE MAINTAINED BY THE CONTRACTOR. ALL CONCRETE TRUCKS SHALL USE THE CONCRETE WASHOUT STRUCTURE. NO WASHOUT OF CONCRETE TRUCKS SHALL BE ALLOWED EXCEPT IN THE CONCRETE WASHOUT STRUCTURE.

BRIDGE REMOVAL AND BRIDGE CONSTRUCTION SHALL BE PER REQUIREMENTS IN THE NCDOT BEST MANAGEMENT PRACTICES FOR CONSTRUCTION AND MAINTENANCE ACTIVITIES MANUAL

UTILIZE SPECIAL STILLING BASIN(S) AS STILLING BASIN(S) WHERE APPLICABLE