


# EROSION CONTROL PLAN

PROJECT REFERENCE NO. <b>B-5320</b>	SHEET NO. <b>EC-5/CONST.4</b>
RW SHEET NO.	
ROADWAY DESIGN ENGINEER	HYDRAULICS ENGINEER

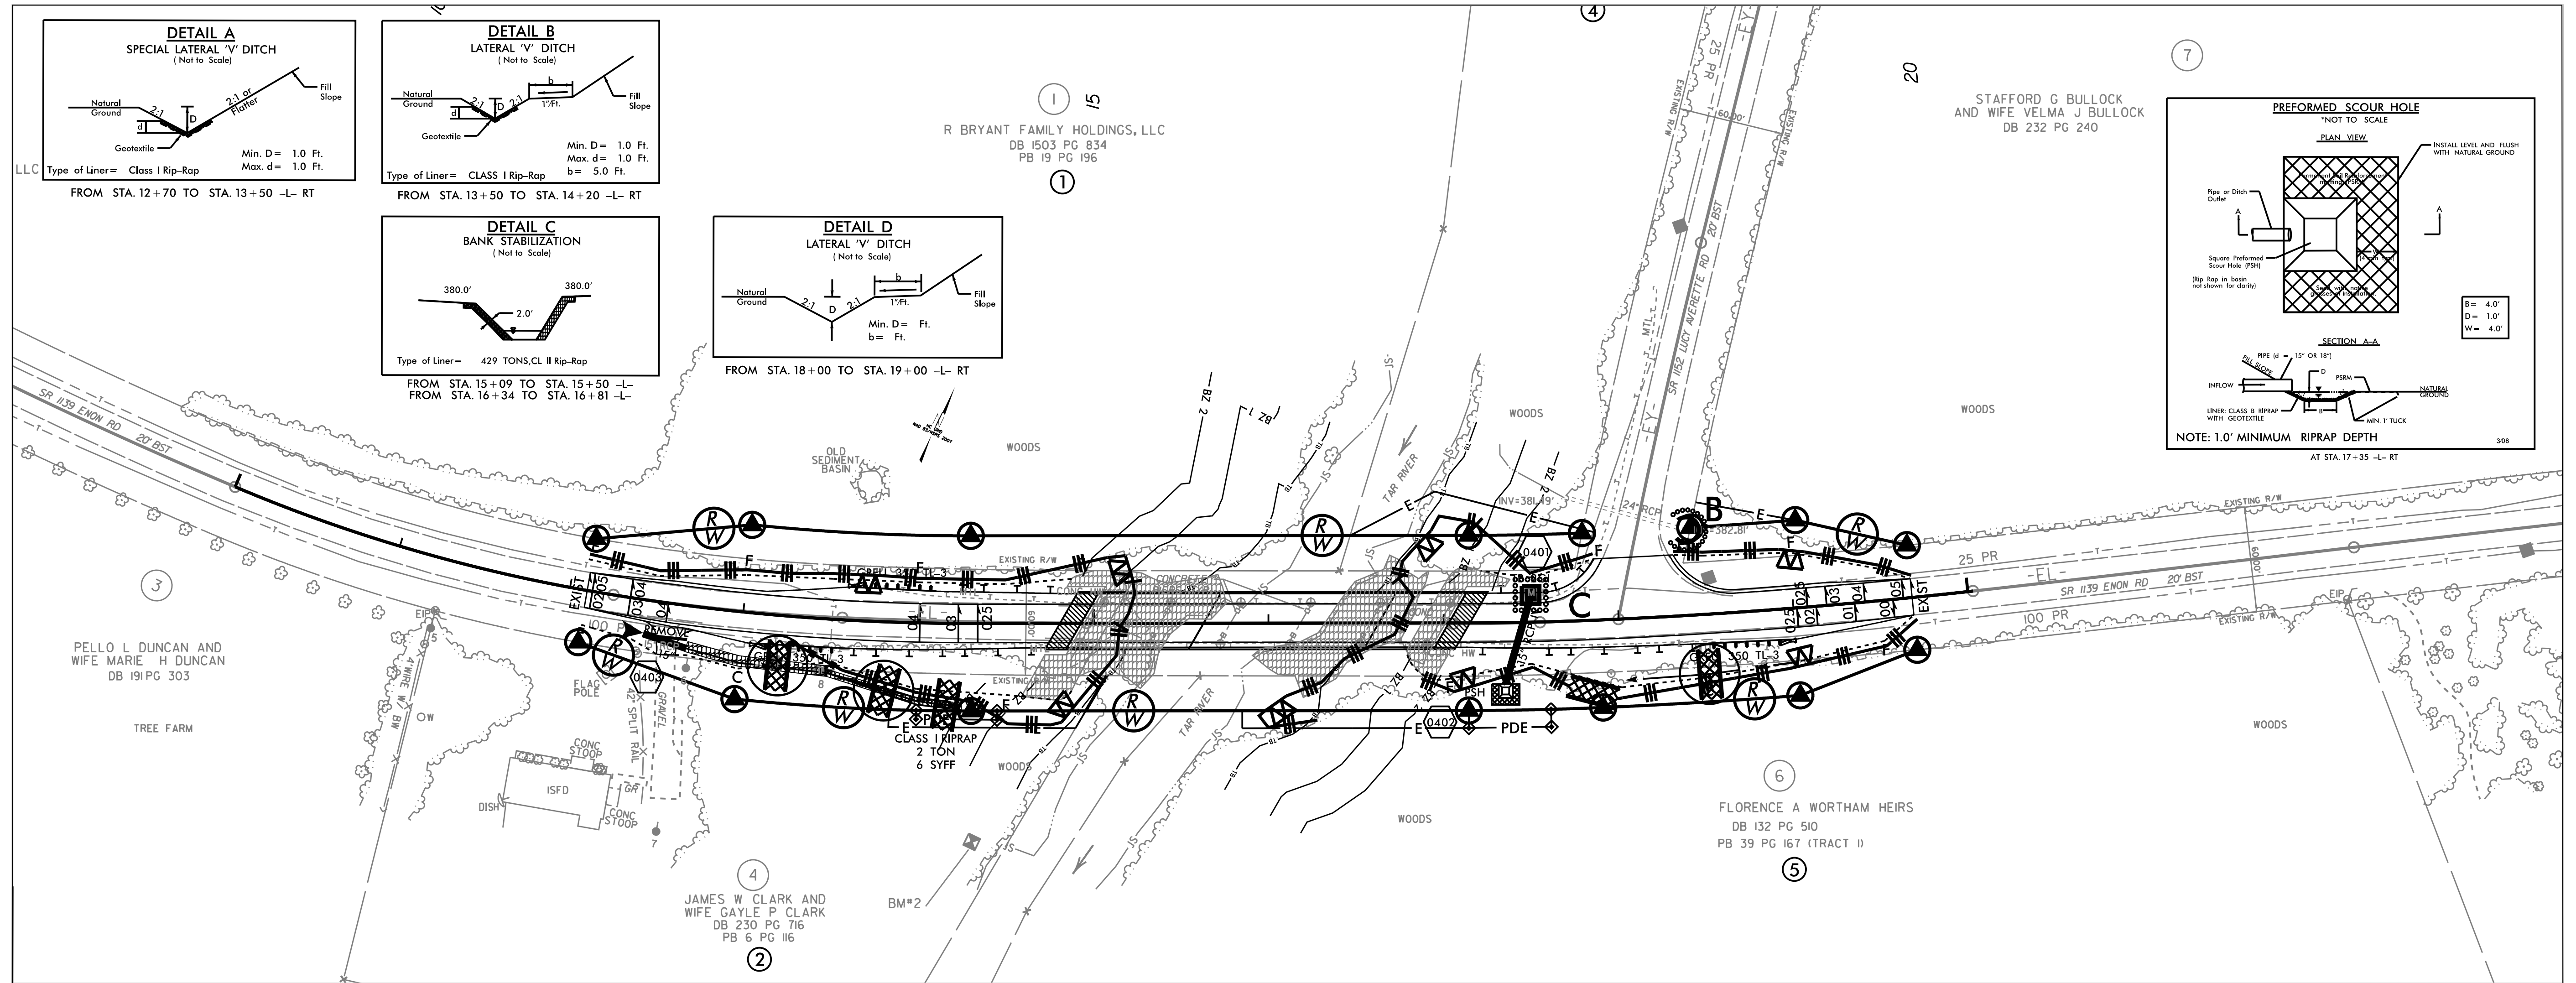

Place Matting for Erosion Control on Slope as Work Allows.  
Sta. 14+00 to Sta. 14+72 -L- RT

INSTALL MATTING FOR EROSION CONTROL IN THE PROPOSED DITCH LINE.  
18+00 to 19+00 -L- RT