




PROJECT REFERENCE NO. B-5352	SHEET NO. EC-5/CONST. 5
R/W SHEET NO.	HYDRAULICS ENGINEER
ROADWAY ENGINEER	

FINAL GRADE  
EROSION CONTROL FOR  
CONSTRUCTION SHEET 5

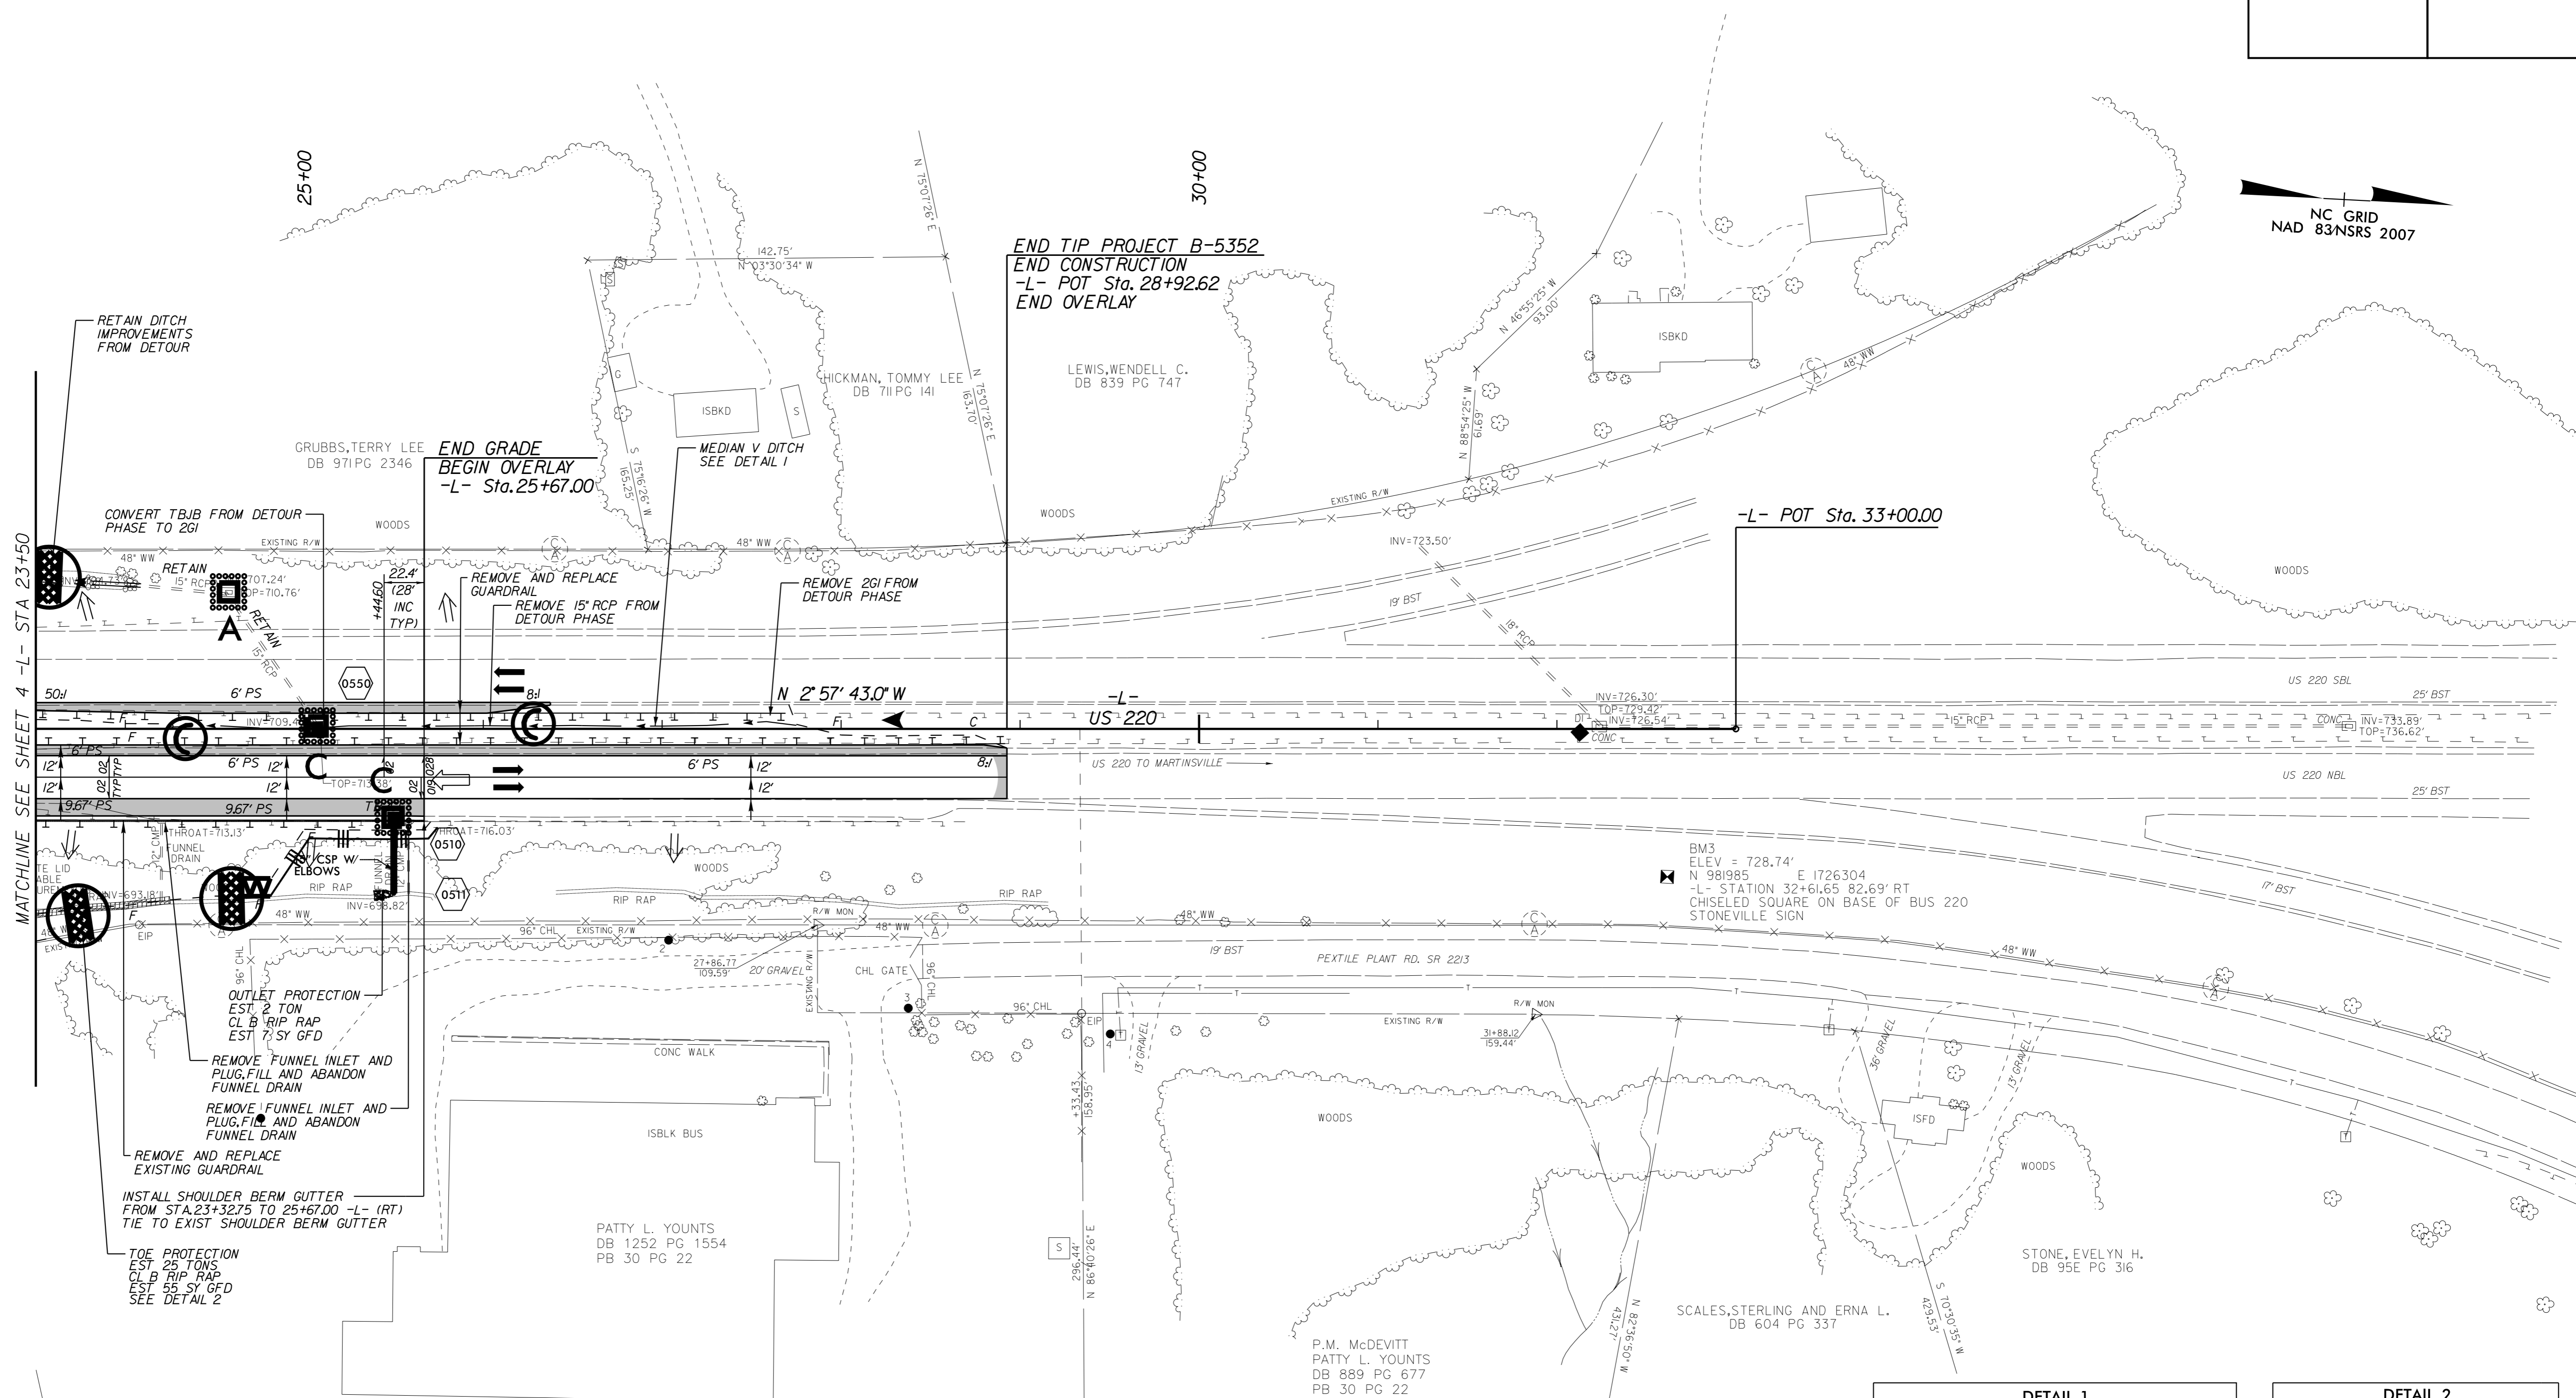

**NOTES:** ANY DEVIATION FROM OPTIONS GIVEN WILL REQUIRE PRIOR APPROVAL BY ENGINEER.

ADDITIONAL EROSION CONTROL DEVICES MAY NEED TO BE INSTALLED AS DIRECTED BY THE ENGINEER.

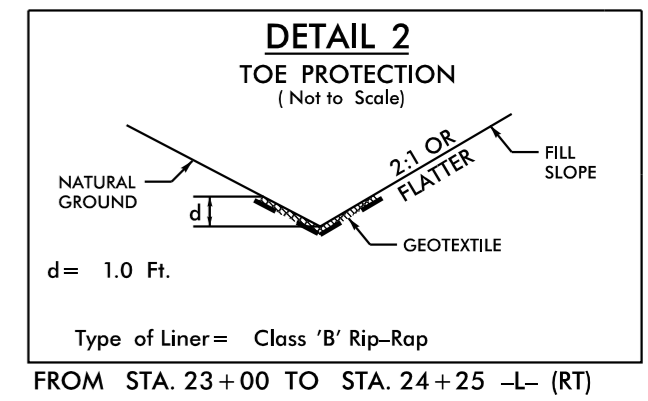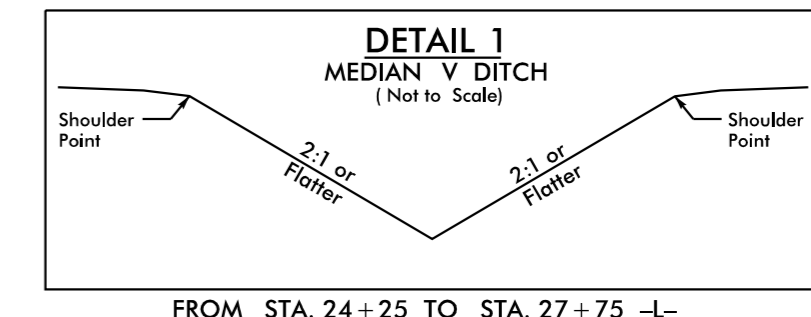

SEE SHEET 8 FOR -L- PROFILE

11/14/2017 K:\PAL\_Roadway\01036275 - B-5352\Erosion Control\B-5352\_ero\_psf5.dgn