

8/17/99

CLEARING AND GRUBBING  
EROSION CONTROL FOR  
CONSTRUCTION SHEET 6



NOTE:  
PLACE TEMPORARY ROCK SEDIMENT DAMS TYPE - B  
AND TEMPORARY ROCK SILT CHECKS TYPE - A AT  
DRAINAGE OUTLETS.

UTILIZE FABRIC INSERT INLET PROTECTION DEVICES  
IN LIEU OF ROCK INLET SEDIMENT TRAPS,  
TYPE-C AS DIRECTED TO AVOID IMPOUNDMENT  
OF RUNOFF IN ROADWAY OPEN TO TRAFFIC.

 ENVIRONMENTALLY SENSITIVE AREA  
SEE PROJECT SPECIAL PROVISIONS

**HNTB** HNTB NORTH CAROLINA, P.C.  
343 E. Six Forks Road, Suite 200  
Raleigh, North Carolina 27609  
NC License No: C-1554

PROJECT REFERENCE NO.	SHEET NO.
U-5169	EC-6/CONST.6
RW SHEET NO.	
ROADWAY DESIGN ENGINEER	HYDRAULICS ENGINEER

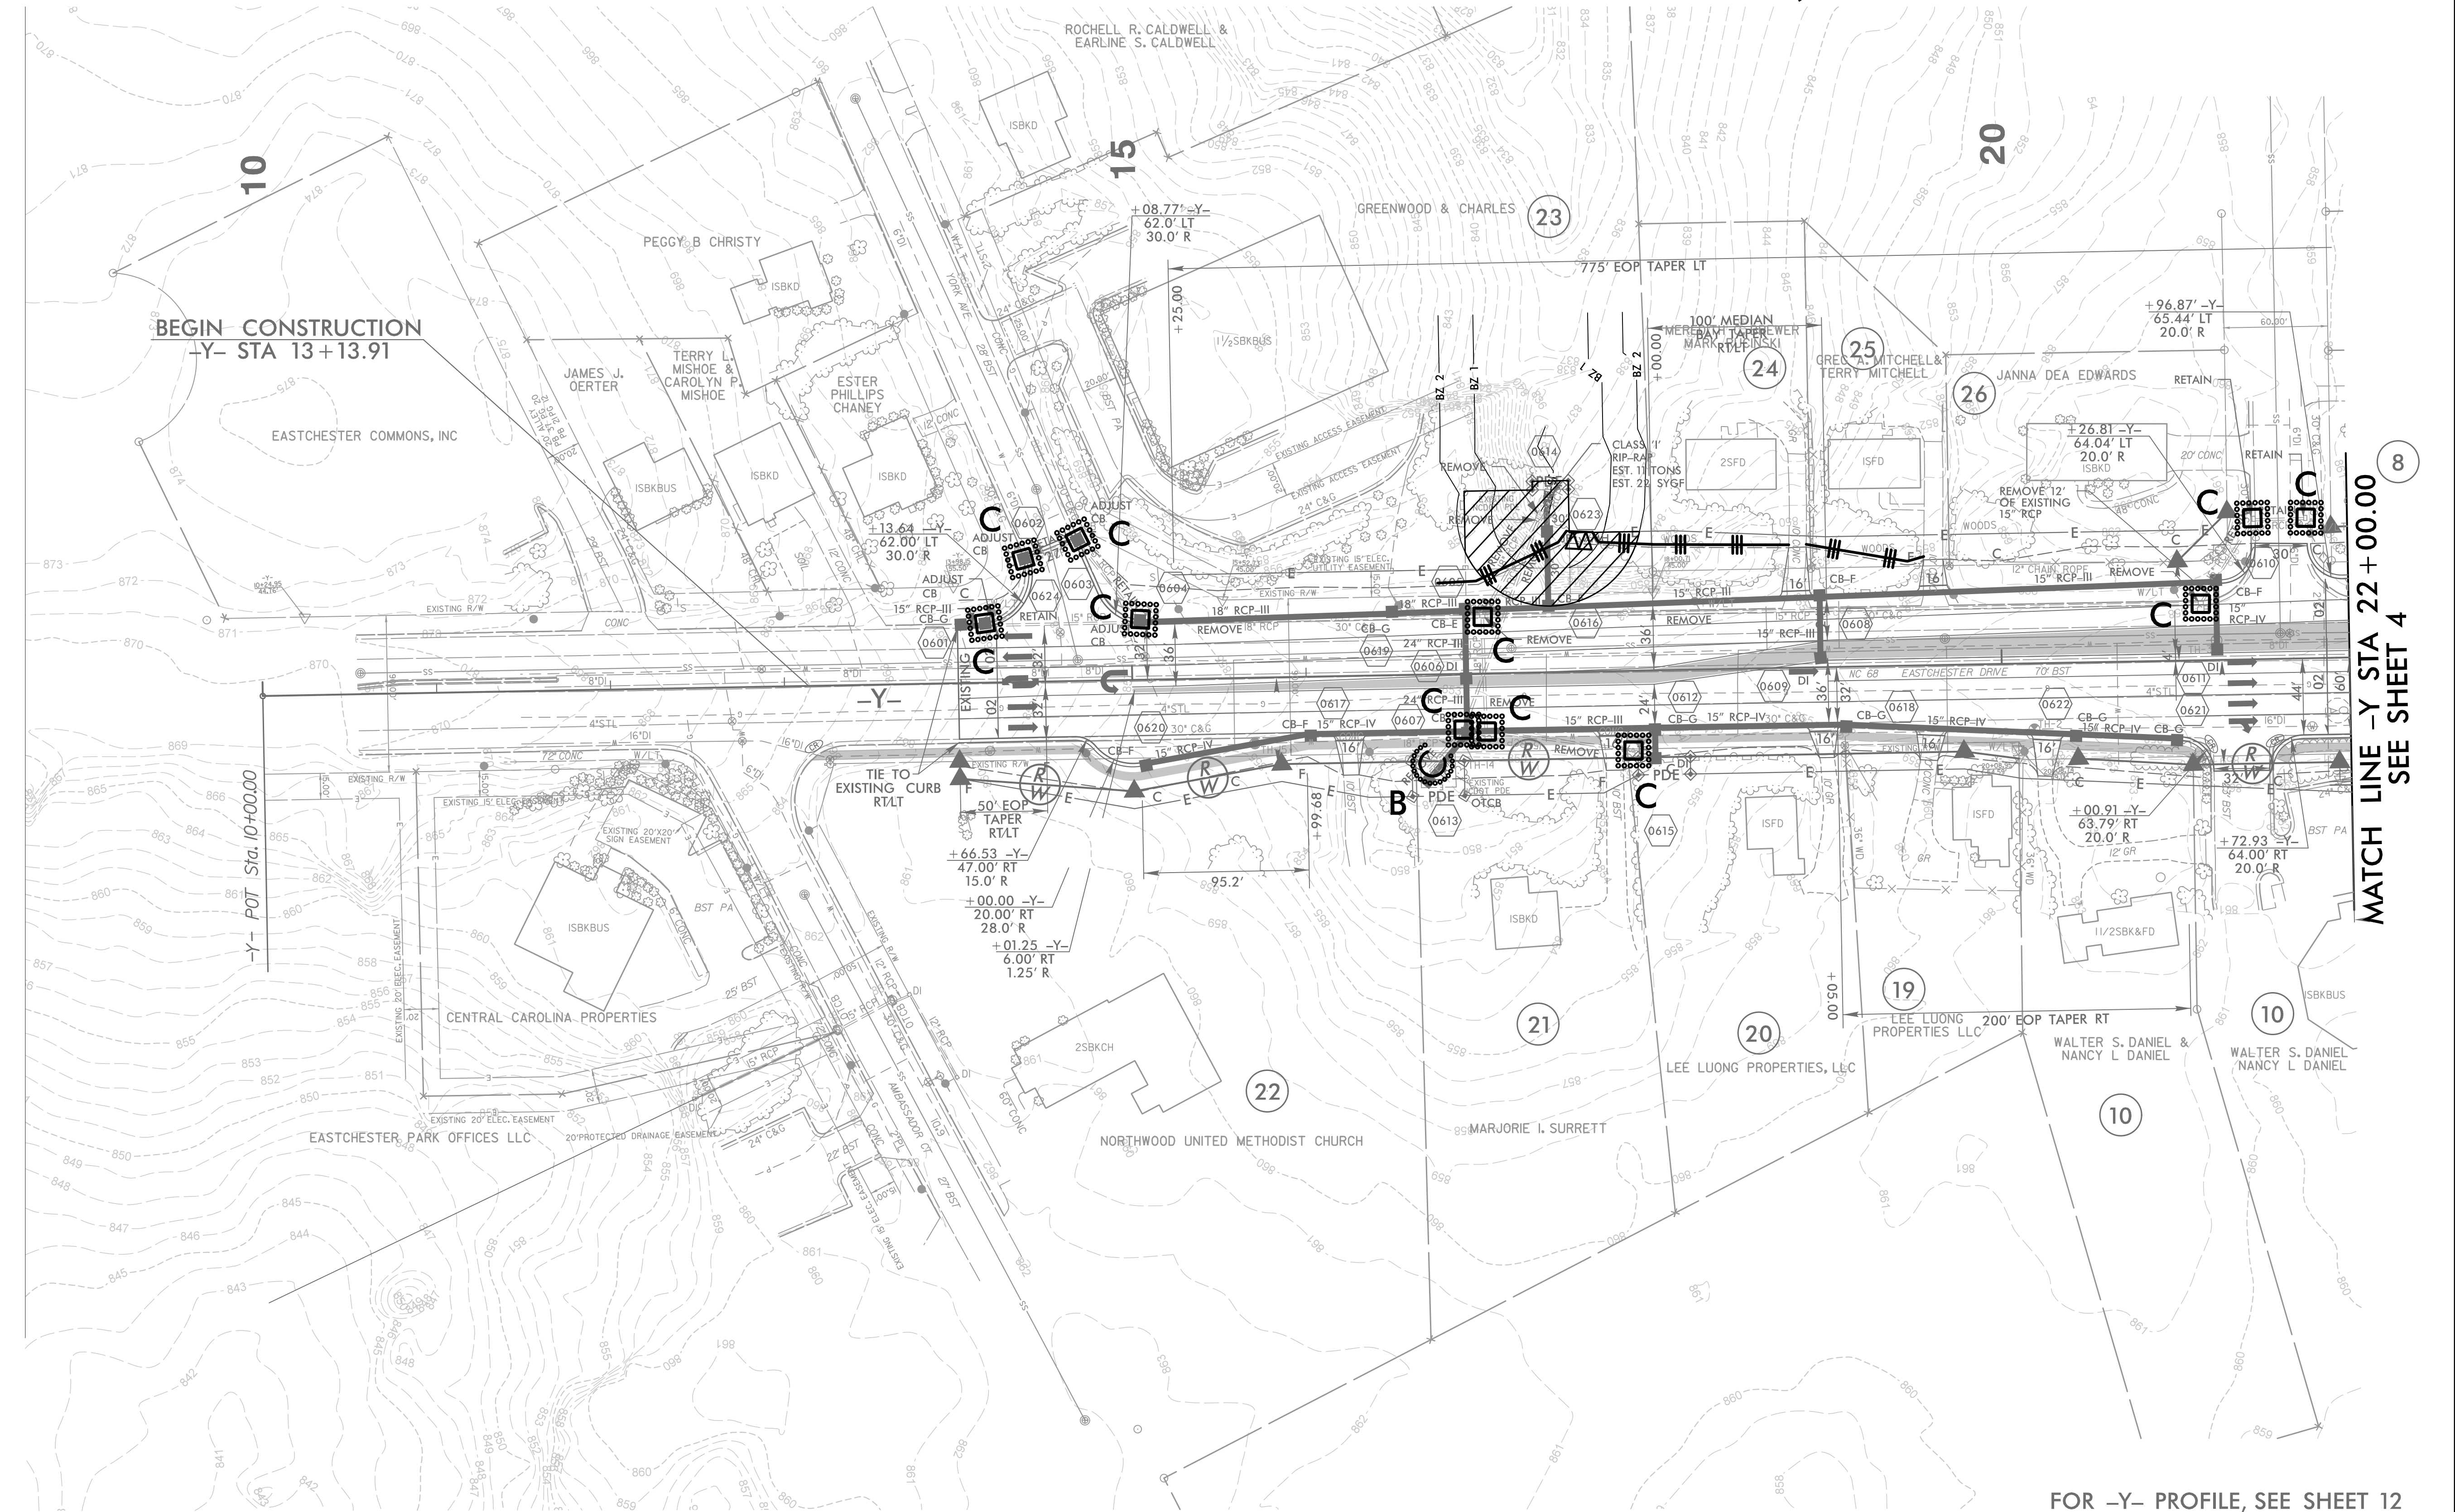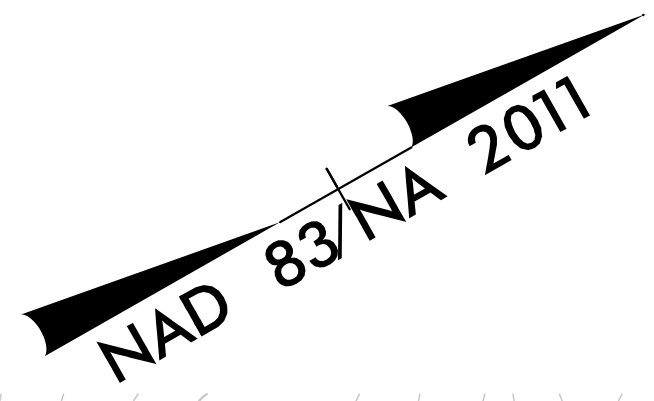

3/5/2018  
U:\5169\_EC\_psh6.dgn  
HNTB

FOR -Y- PROFILE, SEE SHEET 12