

8/17/99

CLEARING AND GRUBBING
EROSION CONTROL FOR
CONSTRUCTION SHEET 4

NOTE:
PLACE TEMPORARY ROCK SEDIMENT DAMS TYPE - B
AND TEMPORARY ROCK SILT CHECKS TYPE - A AT
DRAINAGE OUTLETS.

NOTE:
PERIMETER EROSION CONTROL MEASURES SHALL BE
INSTALLED DURING CLEARING AND GRUBBING PHASE.

CLEARING & GRUBBING PLAN




Stantec Consulting Services Inc.
801 Jones Franklin Road
Suite 300
Raleigh, NC 27606
Tel. (919) 851-6866
Fax. (919) 851-7024
www.stantec.com
License No. F-0672

PROJECT REFERENCE NO. W-5601EV	SHEET NO. EC-04/CONST.04
RW SHEET NO.	
ROADWAY DESIGN ENGINEER	HYDRAULICS ENGINEER

NAD 83/2007

BEGIN TIP PROJECT W-5601EV
-L- POT STA. 19+59.11

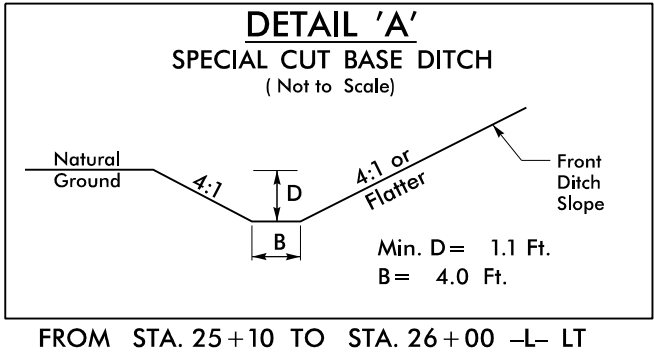


FROM STA. 25+10 TO STA. 26+00 -L- LT

-L- POT Sta.26+72.65 =
-YI- POT Sta.10+00.00

TOM R CARROLL JR
DB 494 PG 943
DB 441 PG 497
INSTALL DRIVEWAY PIPE DURING
CLEARING & GRUBBING PHASE

TERRY J WILLIAMS
DB 489 PG 914


GEORGE T EVERETTE
NO DEED

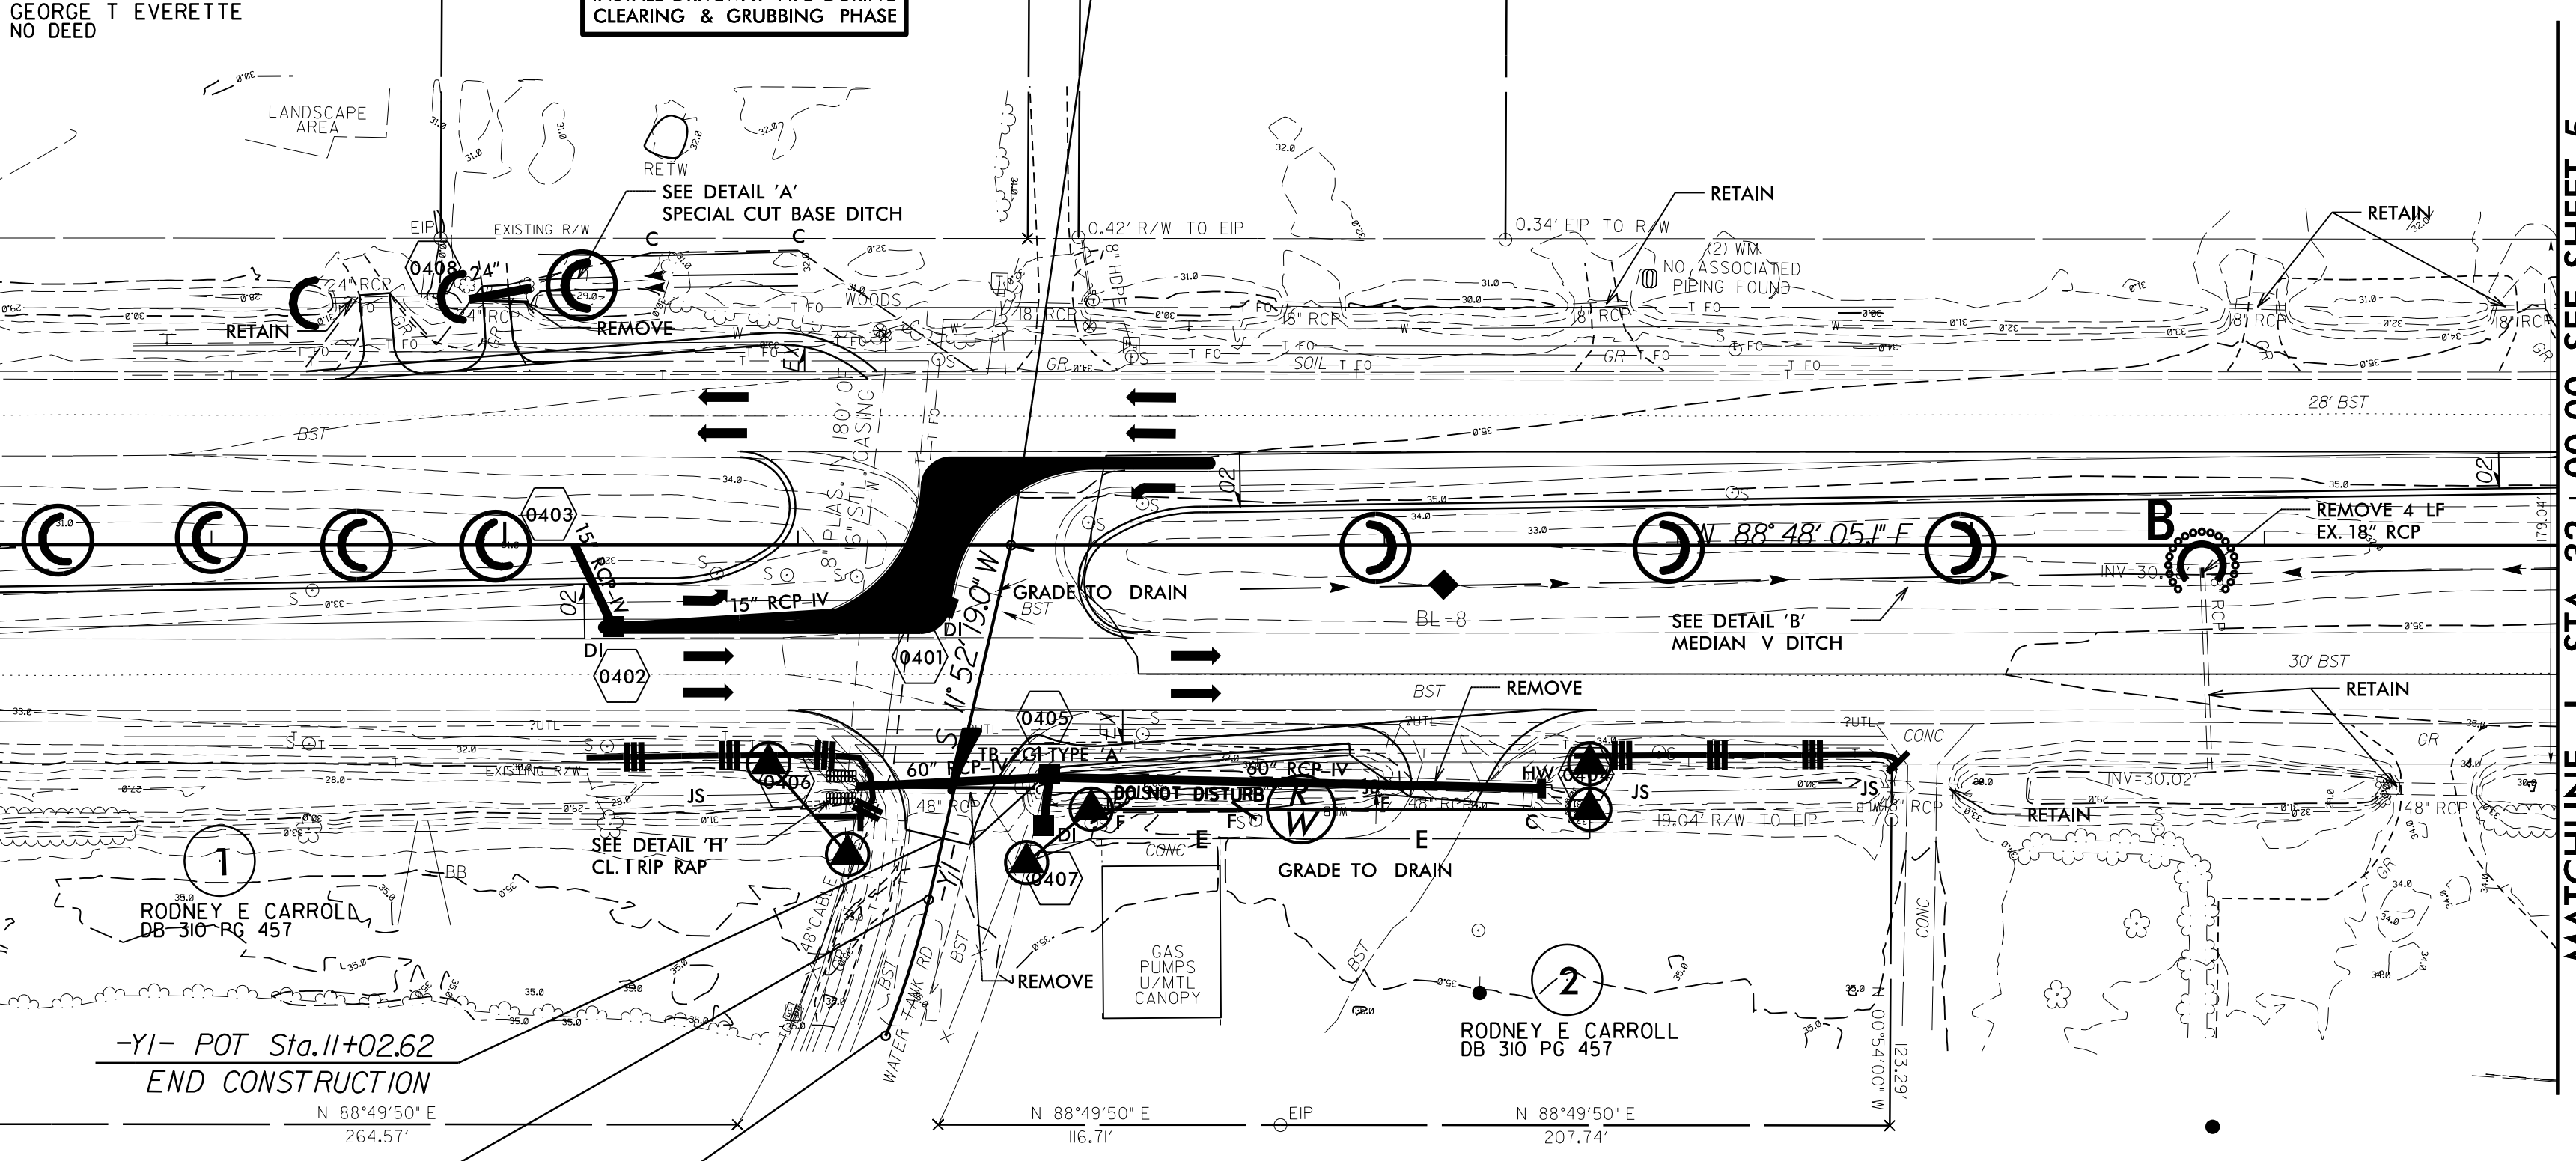


-YI- POT Sta.11+02.62
END CONSTRUCTION

-YI- PC Sta.11+24.06

-YI- PT Sta.11+72.83

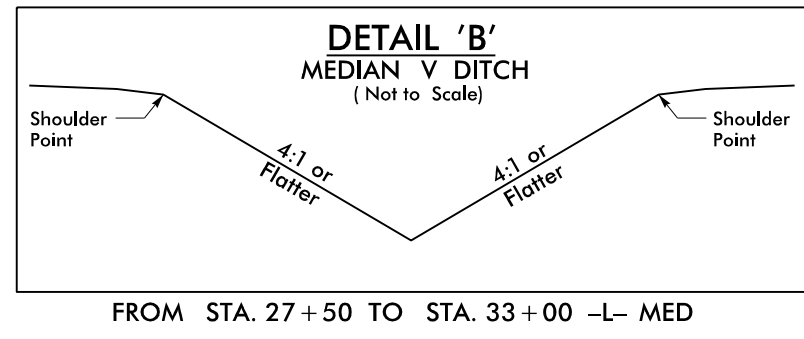

FROM STA. 27+50 TO STA. 33+00 -L- MED

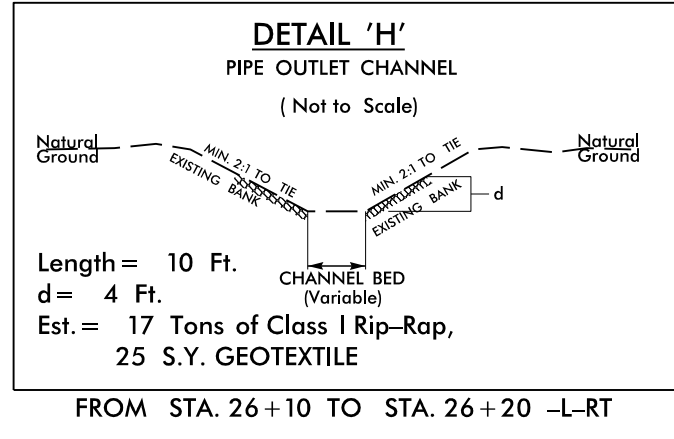

FROM STA. 26+10 TO STA. 26+20 -L- RT

-YI-
PI Sta 11+48.49
 $\Delta = 8^{\circ} 53' 54.0" (RT)$
 $D = 18' 14' 49.4"$
 $L = 48.77'$
 $T = 24.43'$
 $R = 314.00'$

MATCHLINE -L- STA. 32+00.00 SEE SHEET 5

REVISIONS

8/17/99