

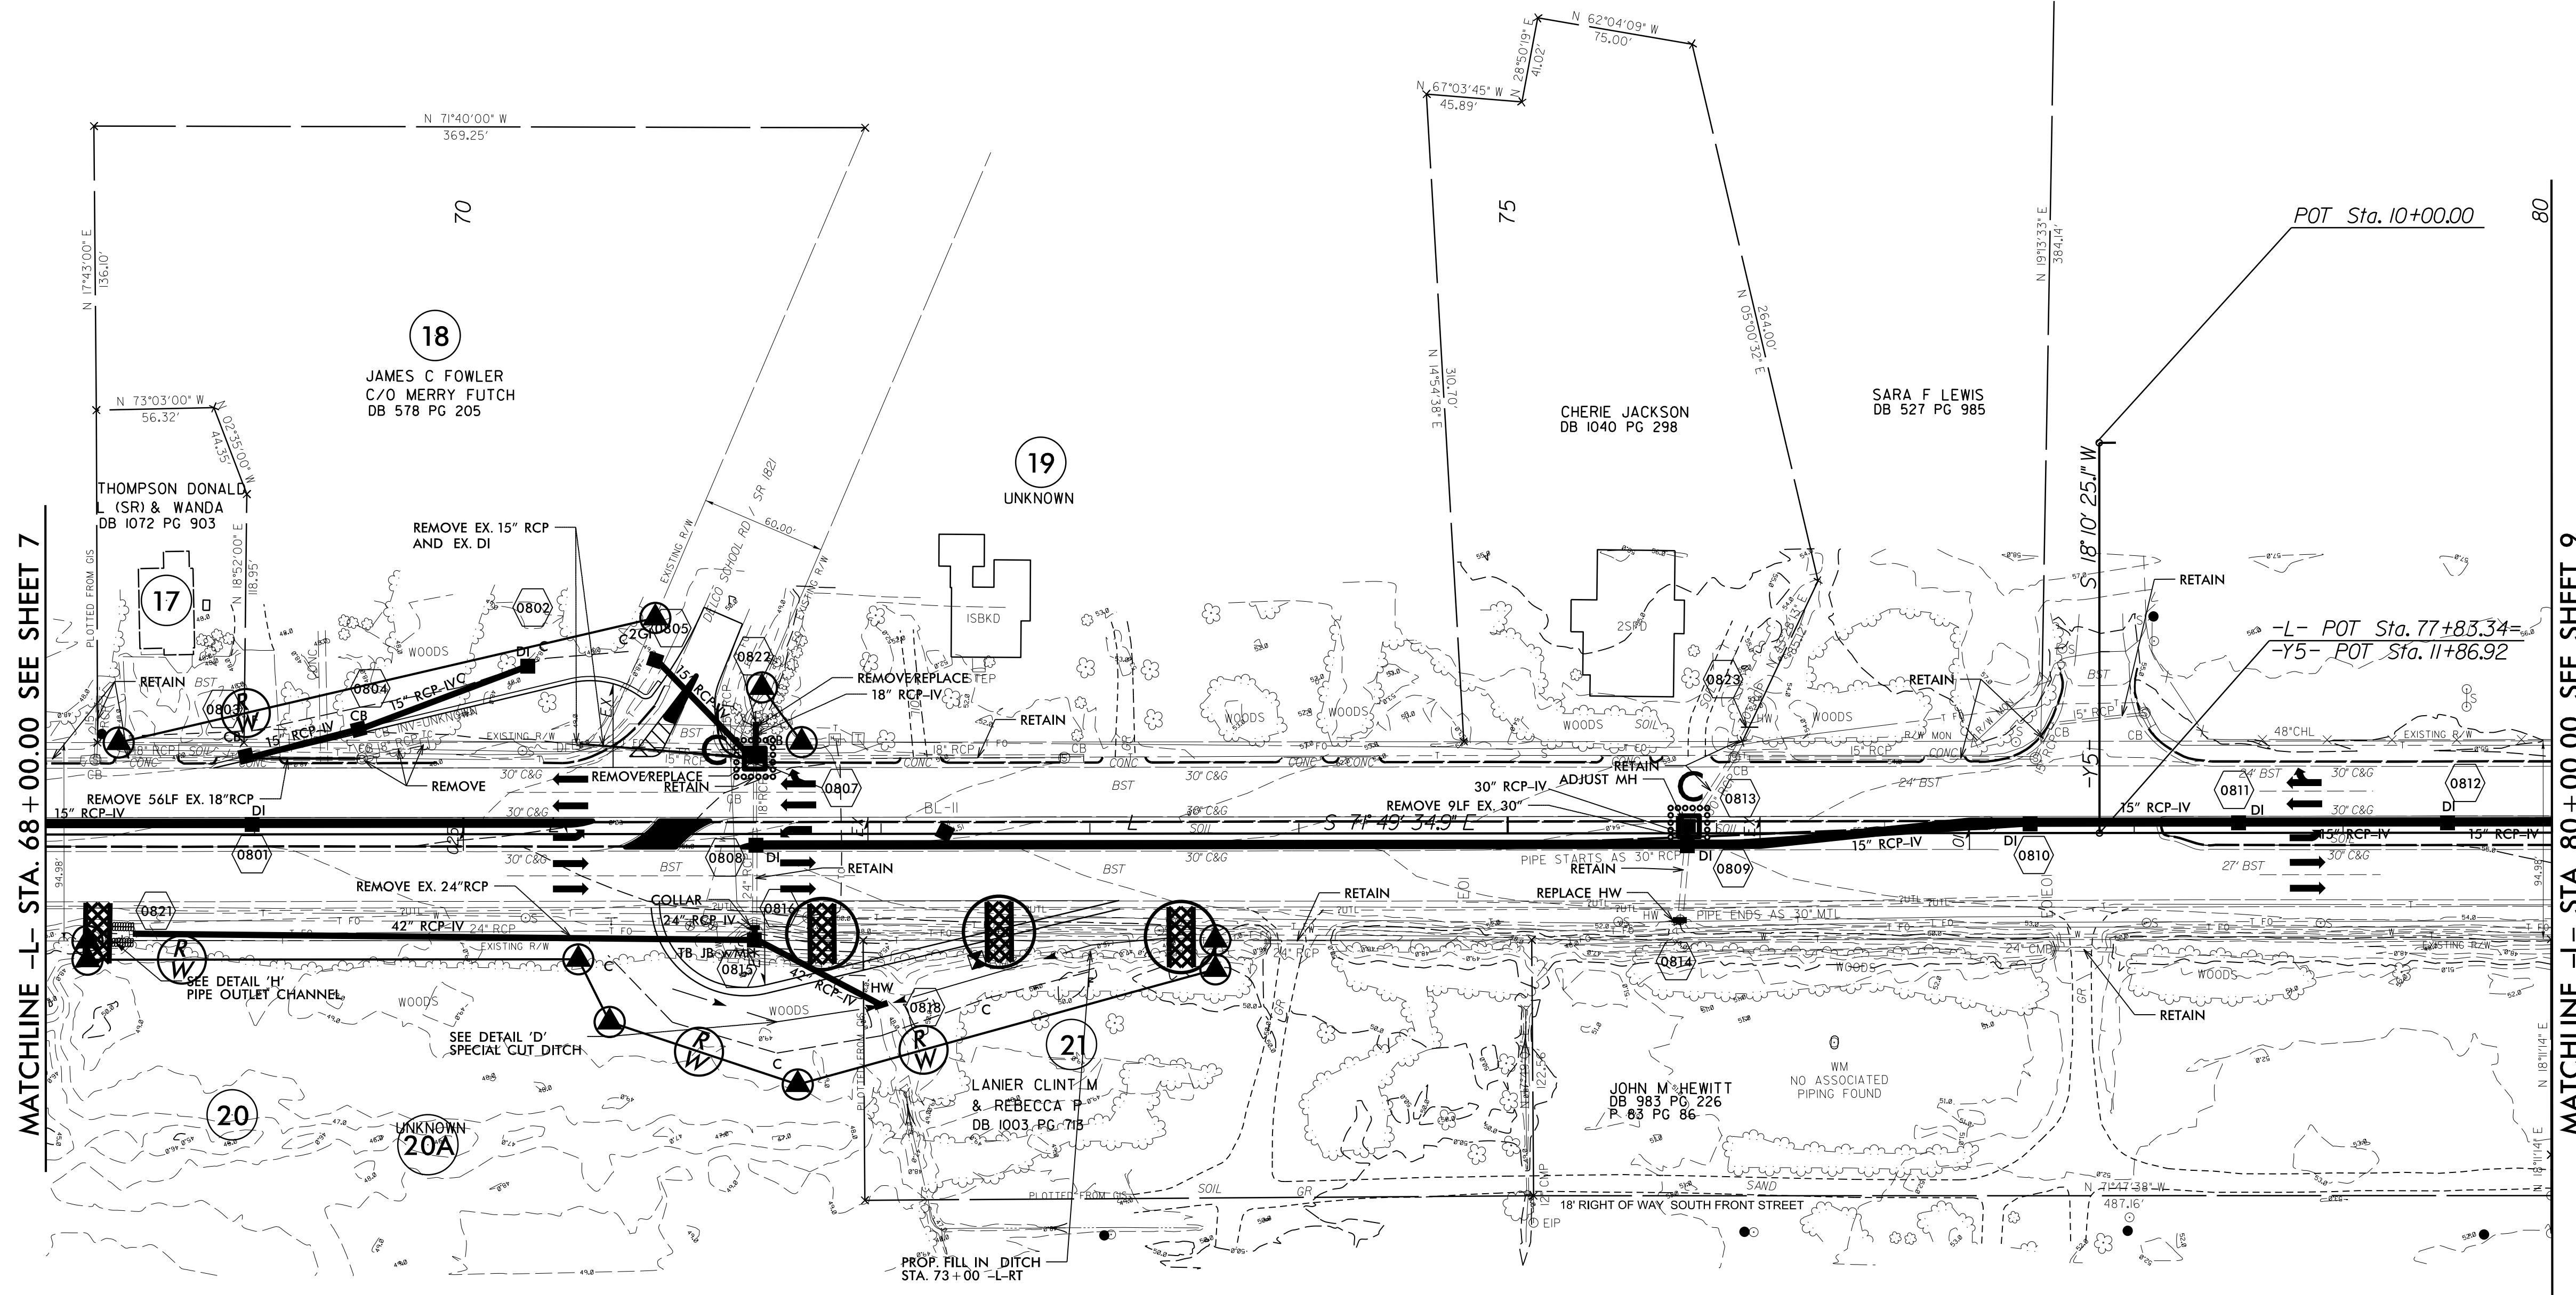


CLEARING & GRUBBING PLAN

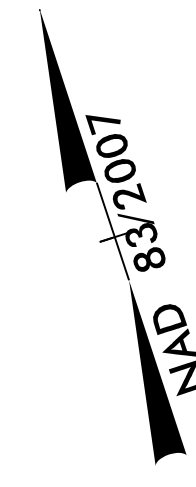



Stantec Consulting Services Inc.
801 Jones Franklin Road
Suite 300
Raleigh, NC 27606
Tel. (919) 851-6866
Fax. (919) 851-7024
www.stantec.com
License No. F-0672

PROJECT REFERENCE NO. W-5601EV		SHEET NO. EC-08/CONST.08
RW SHEET NO.		
ROADWAY DESIGN ENGINEER	HYDRAULICS ENGINEER	

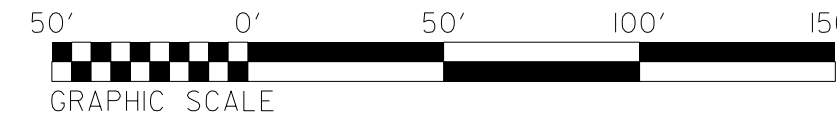

MATCHLINE -L- STA. 68+00.00 SEE SHEET 7

MATCHLINE -L- STA. 80+00.00 SEE SHEET 9

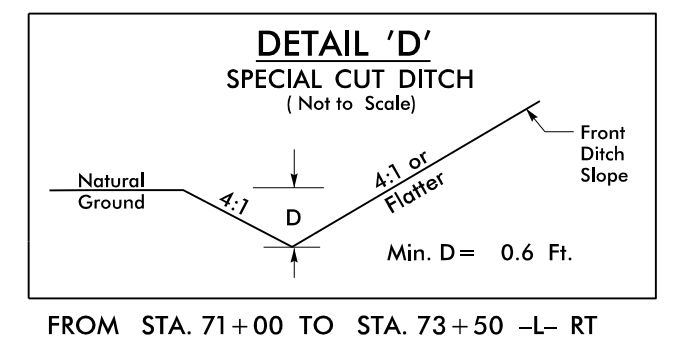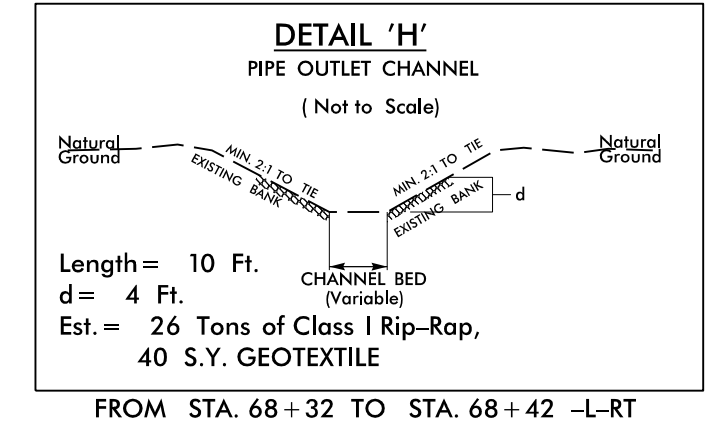

- CLEARING AND GRUBBING EROSION CONTROL FOR CONSTRUCTION SHEET 8**
- NOTE:** PLACE TEMPORARY ROCK SEDIMENT DAMS TYPE - B AND TEMPORARY ROCK SILT CHECKS TYPE - A AT DRAINAGE OUTLETS.
- NOTE:** PERIMETER EROSION CONTROL MEASURES SHALL BE INSTALLED DURING CLEARING AND GRUBBING PHASE.

REVISIONS

8/17/99

DATE PLOTTED: 08/17/99 11:58 AM