

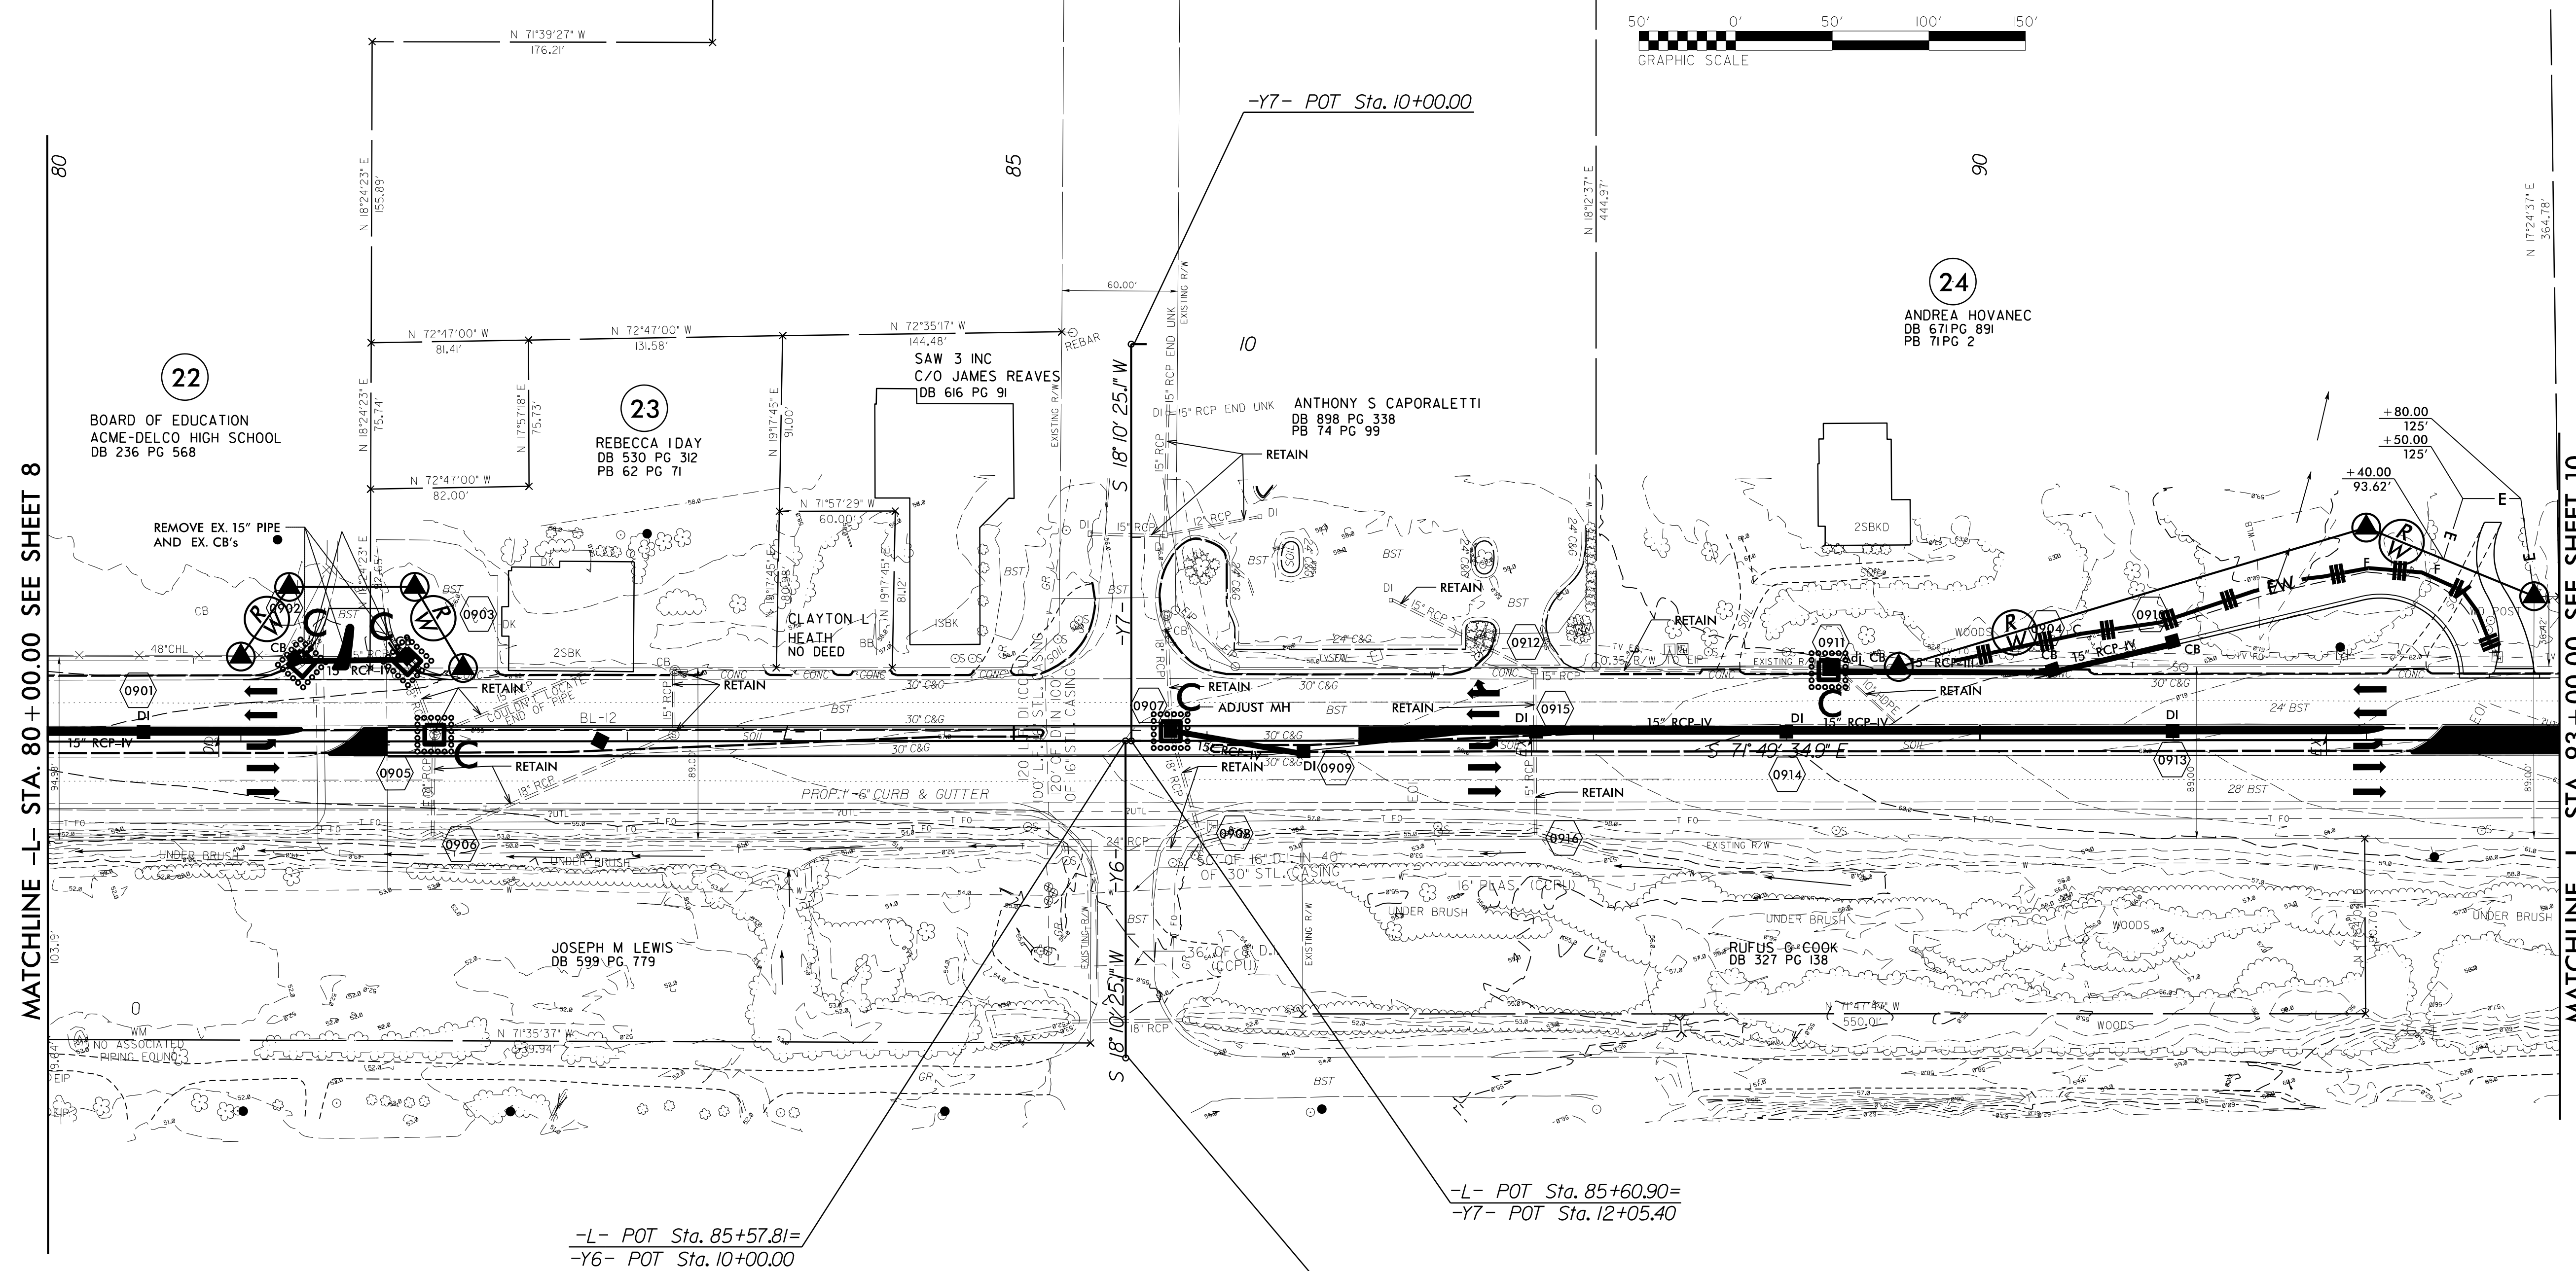


# CLEARING & GRUBBING PLAN

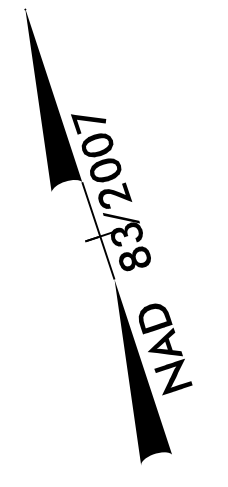

Stantec Consulting Services Inc.  
801 Jones Franklin Road  
Suite 300  
Raleigh, NC 27606  
Tel. (919) 851-6866  
Fax. (919) 851-7024  
www.stantec.com  
License No. F-0672

PROJECT REFERENCE NO. <b>W-5601EV</b>	SHEET NO. <i>EC-09/CONST.09</i>
RW SHEET NO.	
ROADWAY DESIGN ENGINEER	HYDRAULICS ENGINEER

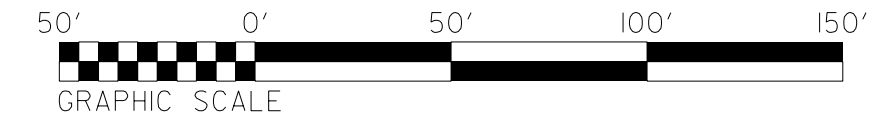

MATCHLINE -L- STA. 80 + 00.00 SEE SHEET 8

MATCHLINE -L- STA. 93 + 00.00 SEE SHEET 10

REVISIONS

8/17/99

SECTION 100.00 TO 100.00

-L- POT Sta. 85+57.81=  
-Y6- POT Sta. 10+00.00

-L- POT Sta. 85+60.90=  
-Y7- POT Sta. 12+05.40

-Y6- POT Sta. 11+64.16

CLEARING AND GRUBBING  
EROSION CONTROL FOR  
CONSTRUCTION SHEET 9

NOTE:  
PLACE TEMPORARY ROCK SEDIMENT DAMS TYPE - B  
AND TEMPORARY ROCK SILT CHECKS TYPE - A AT  
DRAINAGE OUTLETS.

NOTE:  
PERIMETER EROSION CONTROL MEASURES SHALL BE  
INSTALLED DURING CLEARING AND GRUBBING PHASE.