

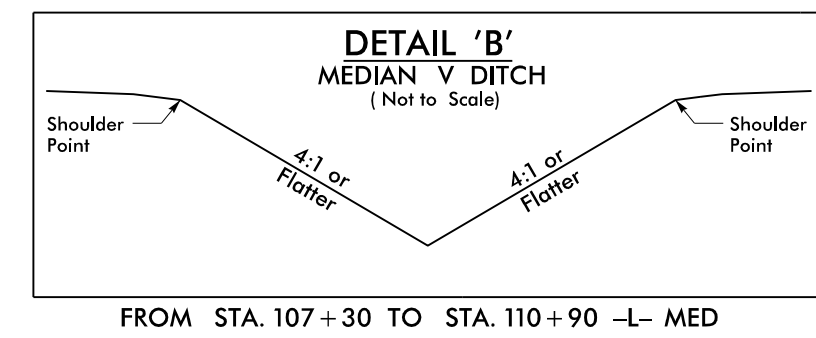
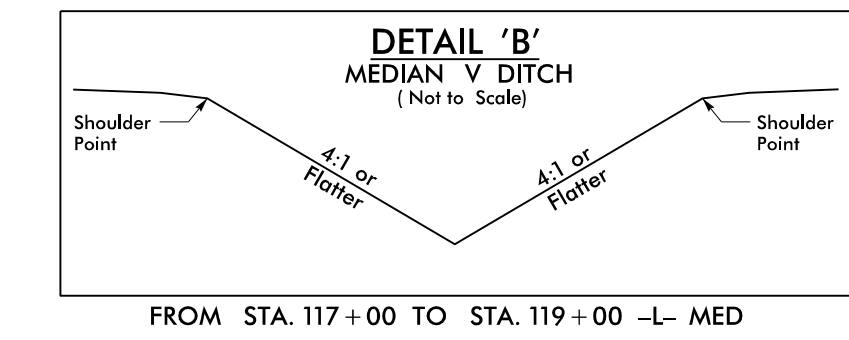
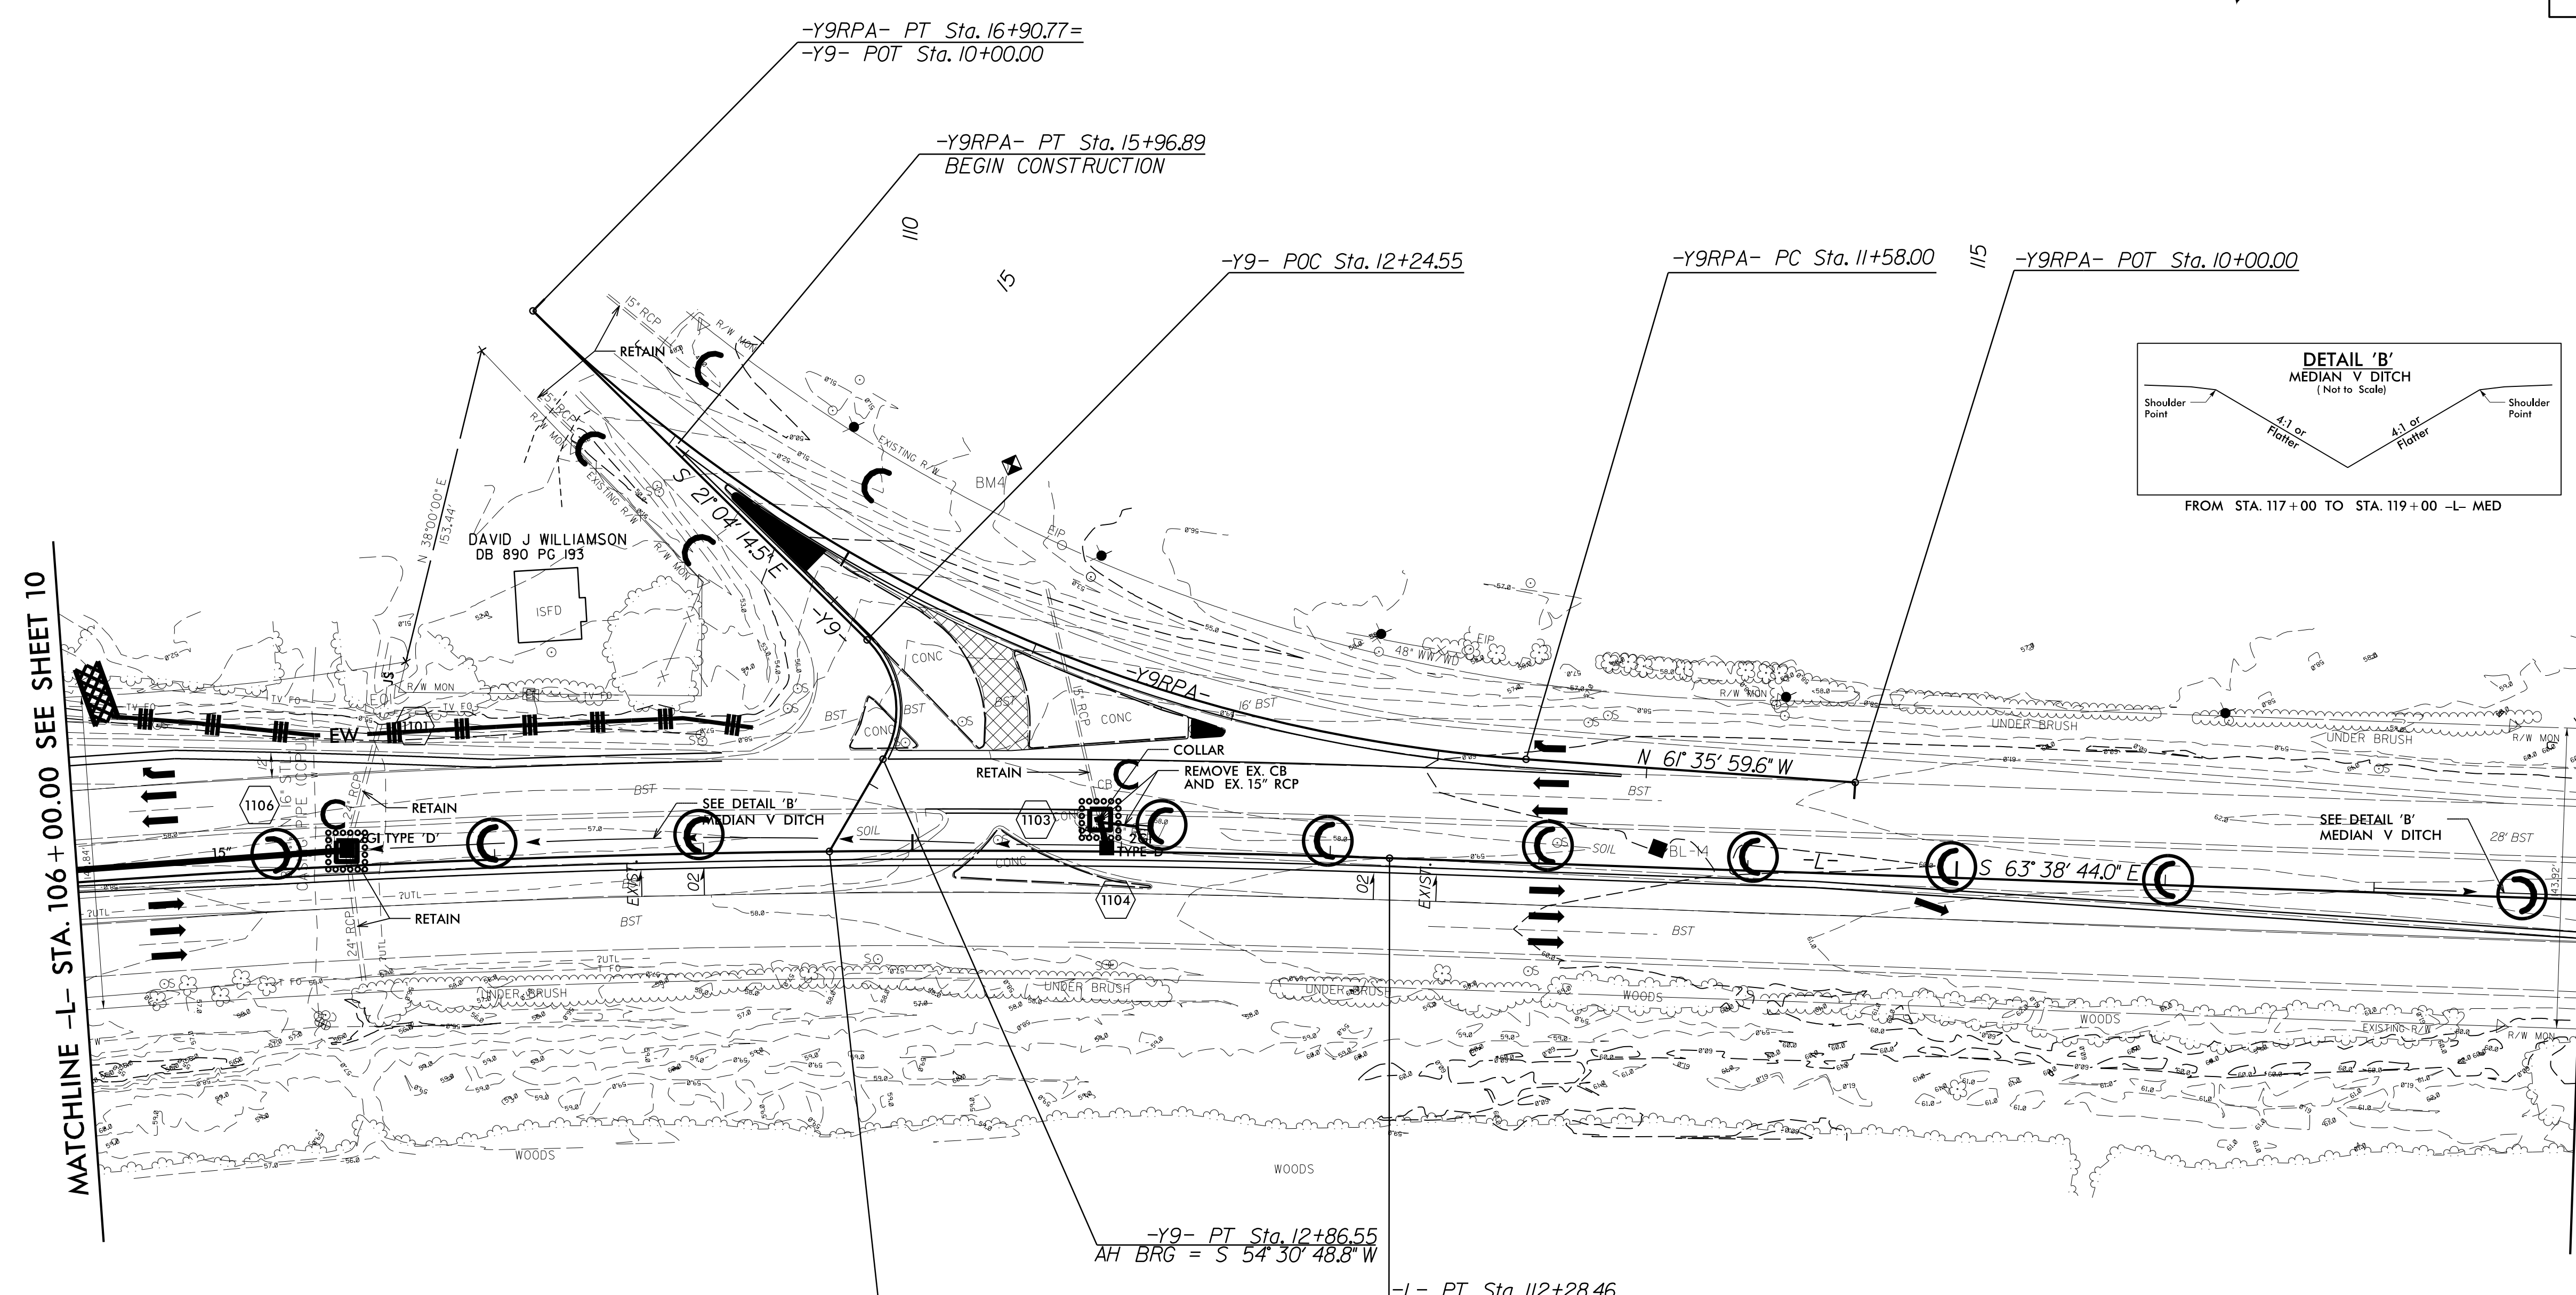


CLEARING & GRUBBING PLAN

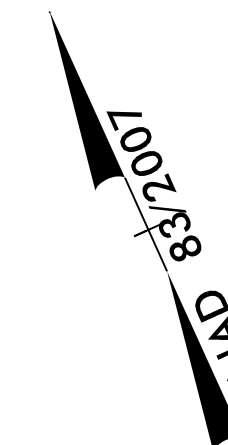

Stantec Consulting Services Inc.
801 Jones Franklin Road
Suite 300
Raleigh, NC 27606
Tel. (919) 851-6866
Fax. (919) 851-7024
www.stantec.com
License No. F-0672

PROJECT REFERENCE NO. W-5601EV	SHEET NO. <i>EC-II/CONST.II</i>
RW SHEET NO.	
ROADWAY DESIGN ENGINEER	HYDRAULICS ENGINEER

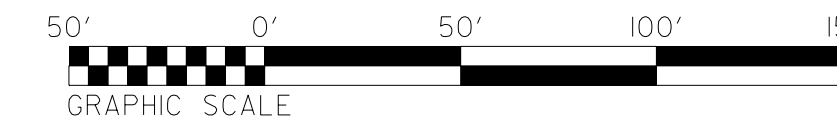

MATCHLINE -L- STA. 106 + 00.00 SEE SHEET 10

MATCHLINE -L- STA. 118 + 00.00 SEE SHEET 12

REVISIONS

CLEARING AND GRUBBING EROSION CONTROL FOR CONSTRUCTION SHEET _11_

NOTE: PLACE TEMPORARY ROCK SEDIMENT DAMS TYPE - B AND TEMPORARY ROCK SILT CHECKS TYPE - A AT DRAINAGE OUTLETS.

NOTE: PERIMETER EROSION CONTROL MEASURES SHALL BE INSTALLED DURING CLEARING AND GRUBBING PHASE.

DATE PLOTTED: 08/17/09