







8/17/99

# CLEARING & GRUBBING PLAN



Stantec Consulting Services Inc.  
801 Jones Franklin Road  
Suite 300  
Raleigh, NC 27606  
Tel. (919) 851-6866  
Fax. (919) 851-7024  
www.stantec.com  
License No. F-0672

PROJECT REFERENCE NO. <b>W-5601EV</b>	SHEET NO. <b>EC-12/CONST.12</b>
RW SHEET NO.	
ROADWAY DESIGN ENGINEER	HYDRAULICS ENGINEER

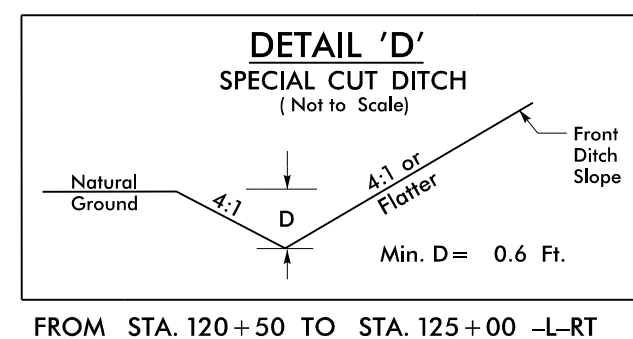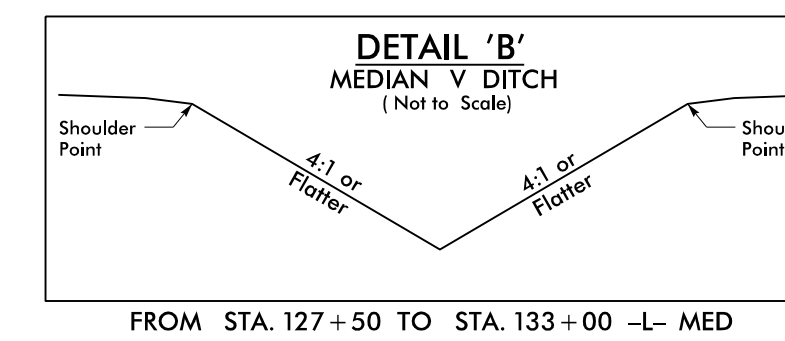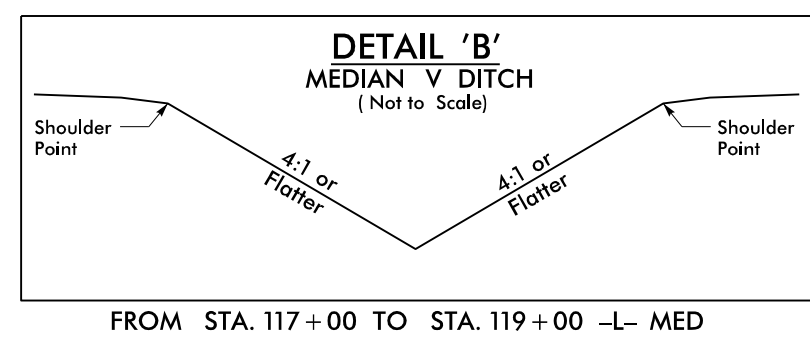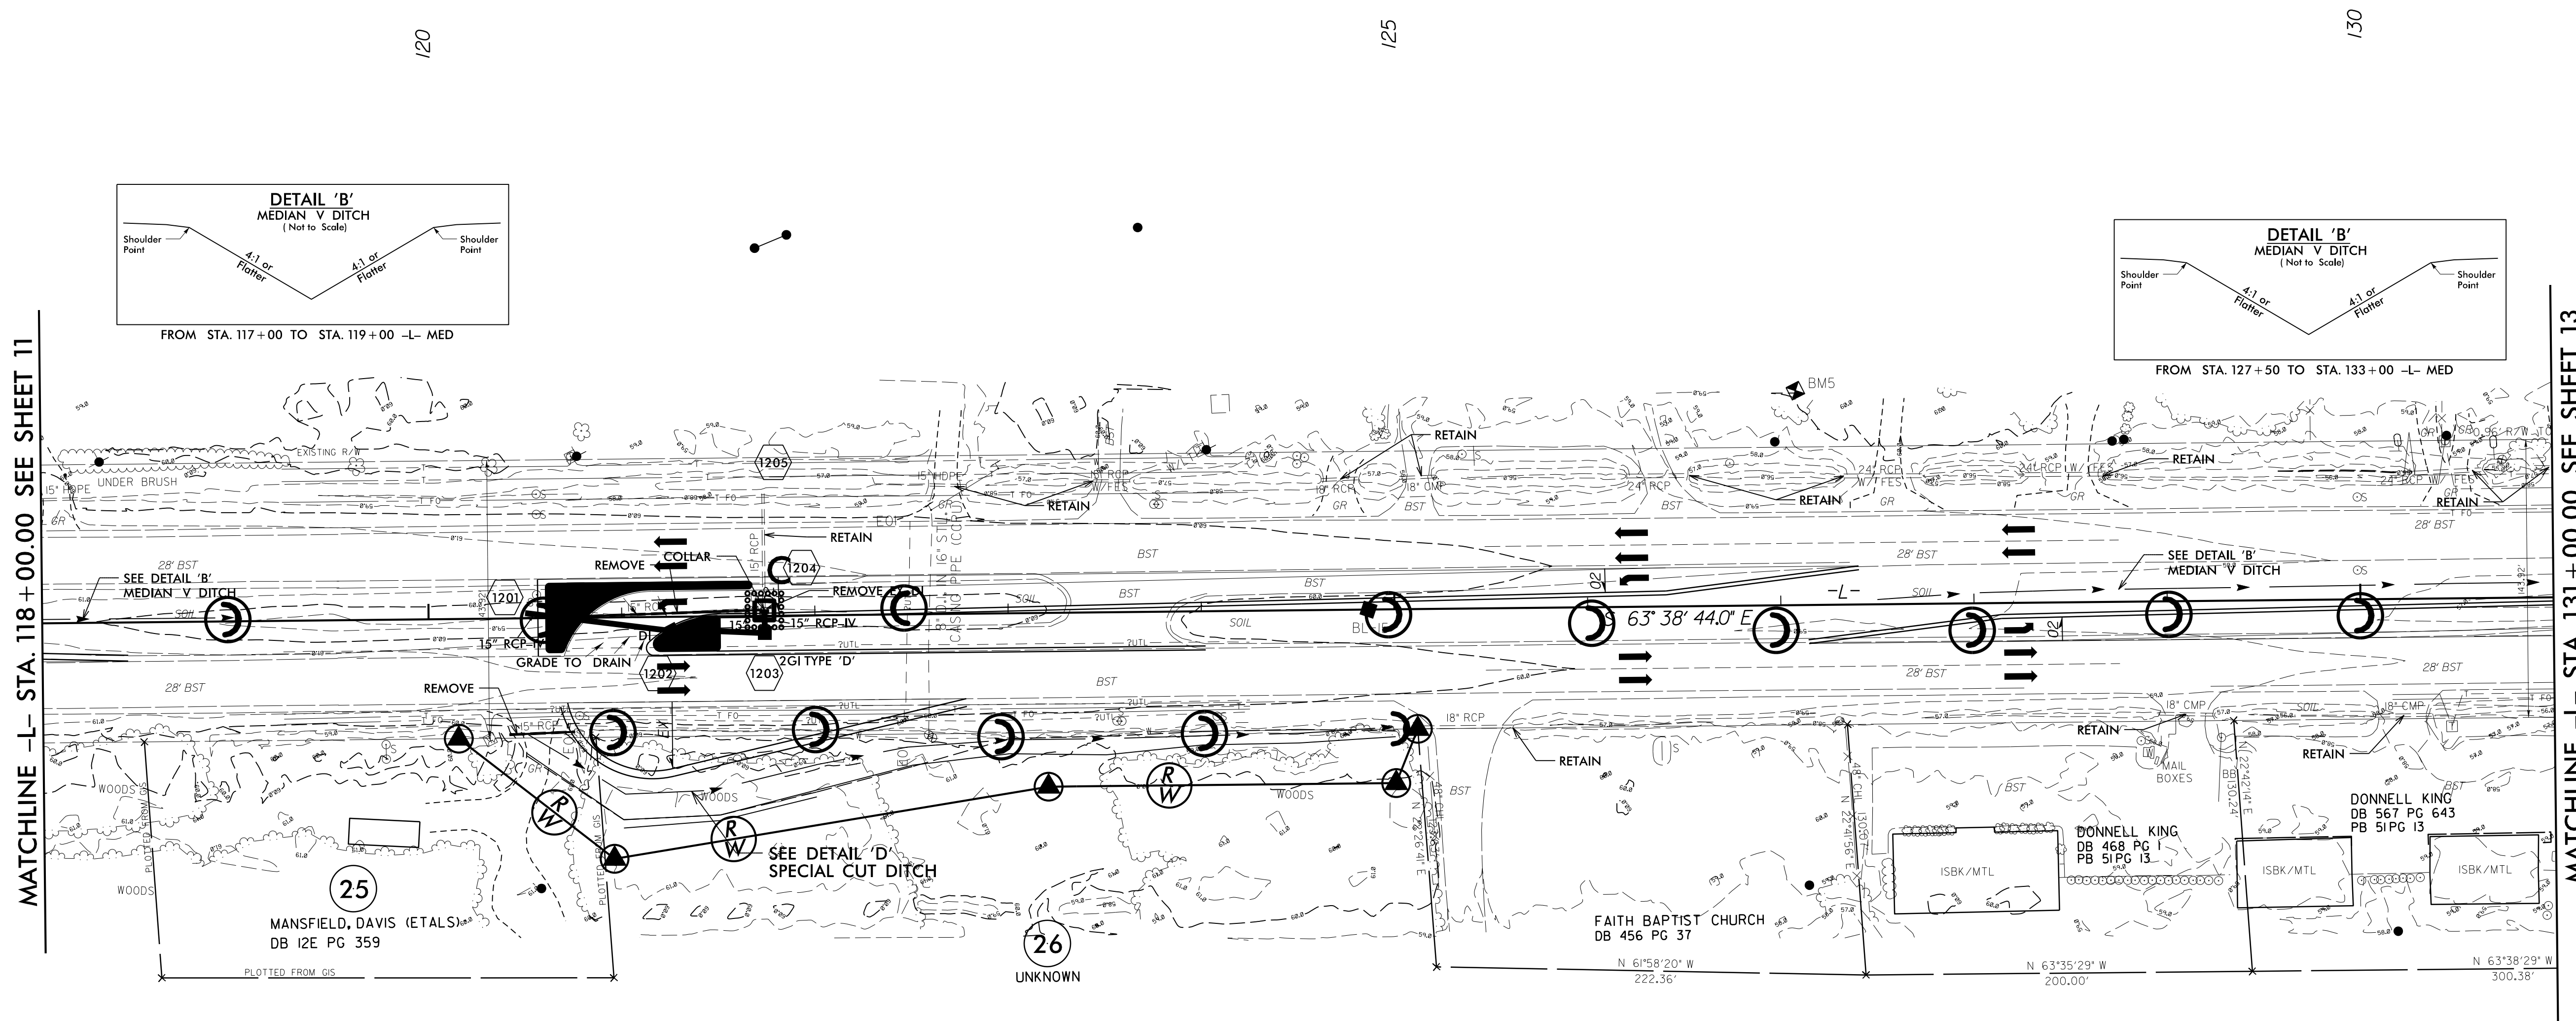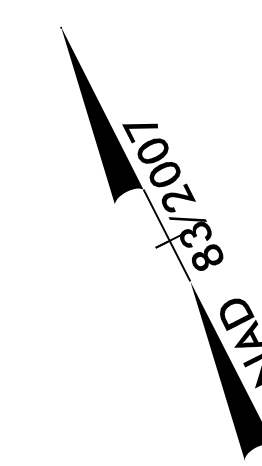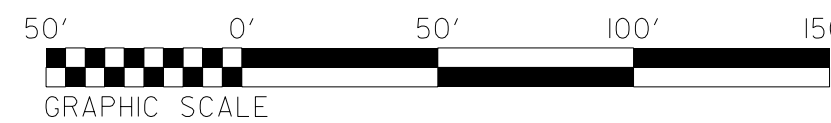

REVISIONS

MATCHLINE -L- STA. 118+00.00 SEE SHEET 11

MATCHLINE -L- STA. 131+00.00 SEE SHEET 13

CLEARING AND GRUBBING  
EROSION CONTROL FOR  
CONSTRUCTION SHEET 12

NOTE:  
PLACE TEMPORARY ROCK SEDIMENT DAMS TYPE - B  
AND TEMPORARY ROCK SILT CHECKS TYPE - A AT  
DRAINAGE OUTLETS.

NOTE:  
PERIMETER EROSION CONTROL MEASURES SHALL BE  
INSTALLED DURING CLEARING AND GRUBBING PHASE.

DATE: 8/17/99  
DRAWN BY: [illegible]  
CHECKED BY: [illegible]  
APPROVED BY: [illegible]