



# CLEARING & GRUBBING PLAN


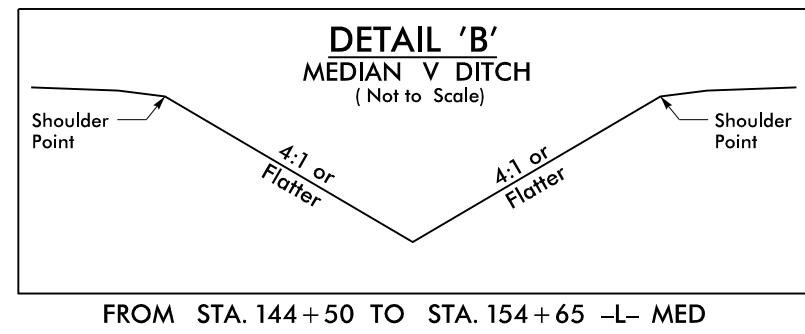


PROJECT REFERENCE NO. <b>W-5601EV</b>	SHEET NO. <b>EC-15/CONST.15</b>
RW SHEET NO.	
ROADWAY DESIGN ENGINEER	HYDRAULICS ENGINEER



Stantec Consulting Services Inc.  
801 Jones Franklin Road  
Suite 300  
Raleigh, NC 27606  
Tel. (919) 851-6866  
Fax. (919) 851-7024  
www.stantec.com  
License No. F-0672

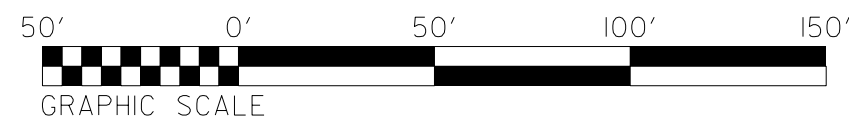

-L-	
PI Sta 155+44.20 $\Delta = 1'19" 21.0" (LT)$ $D = 0'13' 45.1"$ $L = 577.04'$ $T = 288.54'$ $R = 25,000.00'$	PI Sta 161+21.25 $\Delta = 1'19" 21.0" (RT)$ $D = 0'13' 45.1"$ $L = 577.04'$ $T = 288.54'$ $R = 25,000.00'$

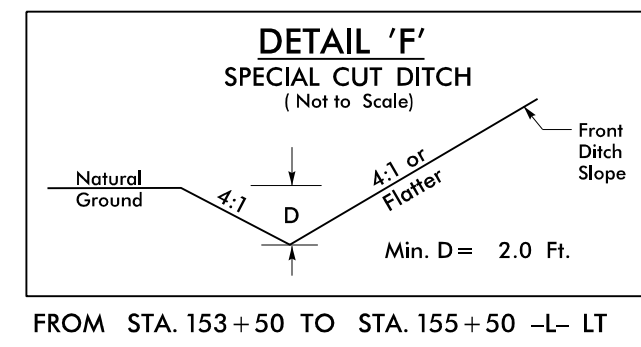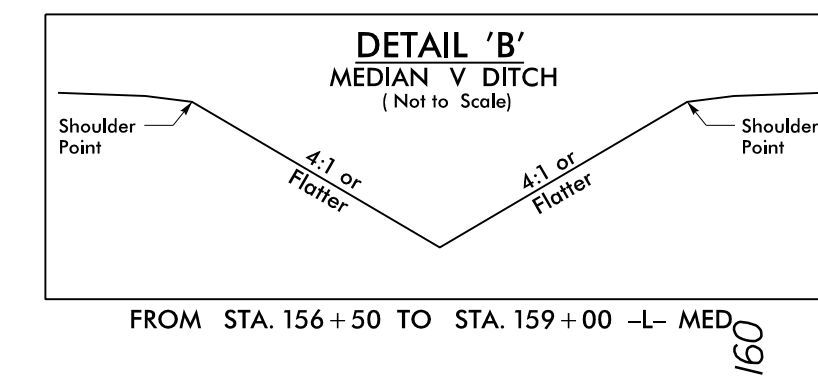

**END TIP PROJECT W-5601EV**  
**-L- STA. 164 + 76.07**

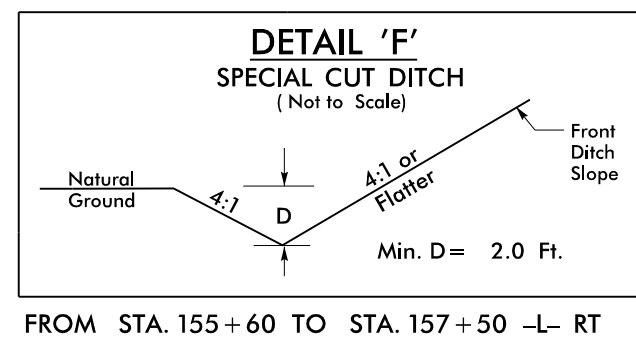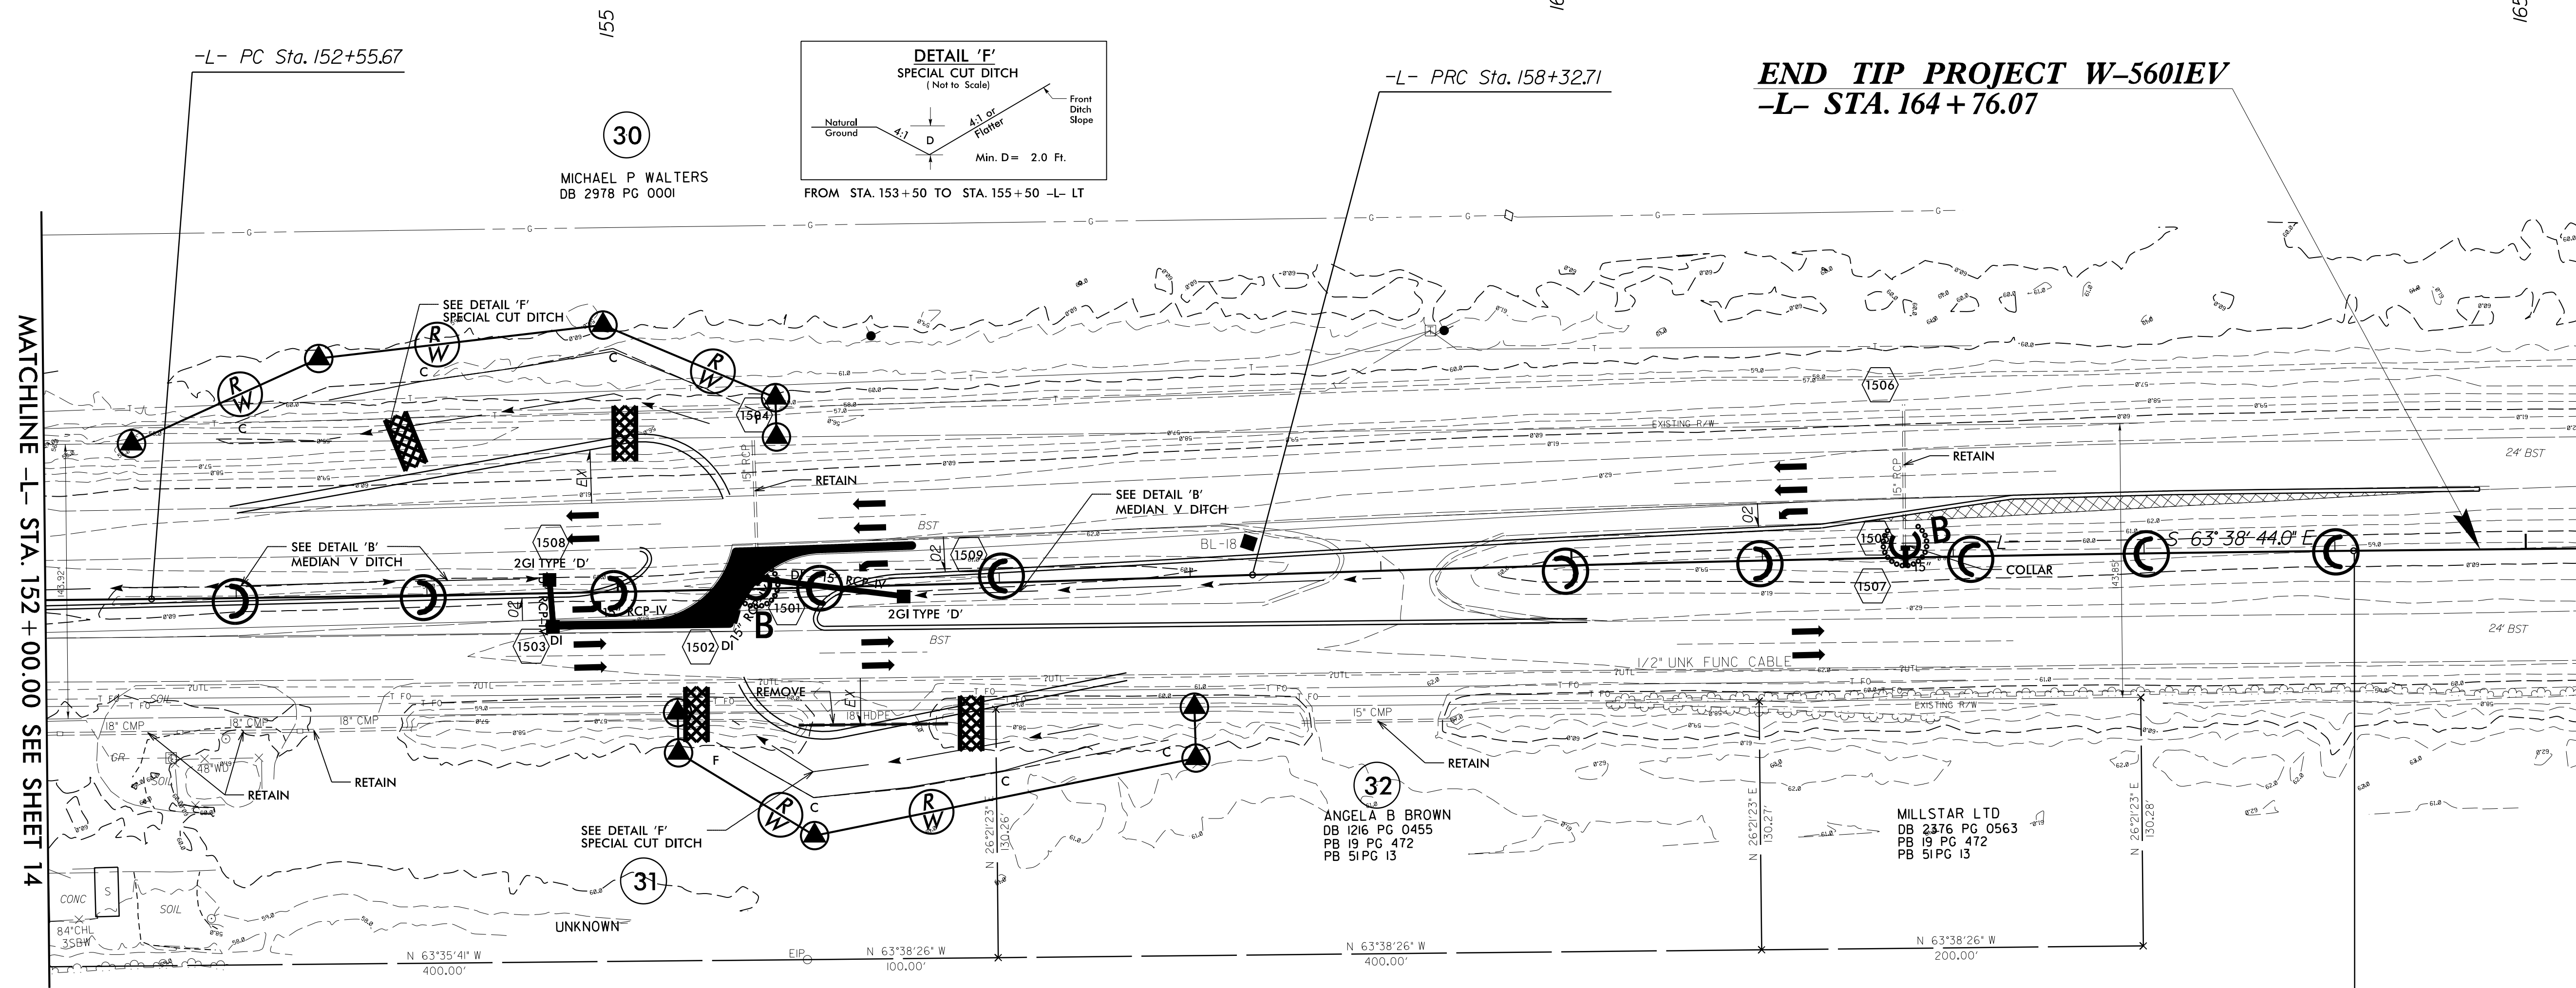

CLEARING AND GRUBBING  
EROSION CONTROL FOR  
CONSTRUCTION SHEET 15

NOTE:  
PLACE TEMPORARY ROCK SEDIMENT DAMS TYPE - B  
AND TEMPORARY ROCK SILT CHECKS TYPE - A AT  
DRAINAGE OUTLETS.

NOTE:  
PERIMETER EROSION CONTROL MEASURES SHALL BE  
INSTALLED DURING CLEARING AND GRUBBING PHASE.

REVISIONS

8/17/99

MATCHLINE -L- STA. 152 + 00.00 SEE SHEET 14

165

DATE: 8/17/99  
DRAWN BY: [illegible]  
CHECKED BY: [illegible]  
APPROVED BY: [illegible]