



NOTE:
USE 1.0 FT WEIR HEIGHT FOR TEMPORARY ROCK
SILT CHECKS TYPE - A THAT ARE NOT LABELED.

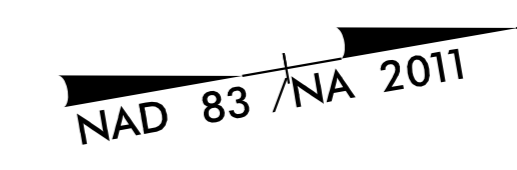

-L-
PI Sta 29+17.86
 $\Delta = 4' 55' 36.6''$ (RT)
 $D = 2' 51' 53.2''$
 $L = 1,463.52'$
 $T = 766.26'$
 $R = 2,000.00'$
 $e = 4.0$
 $R_w = 192'$

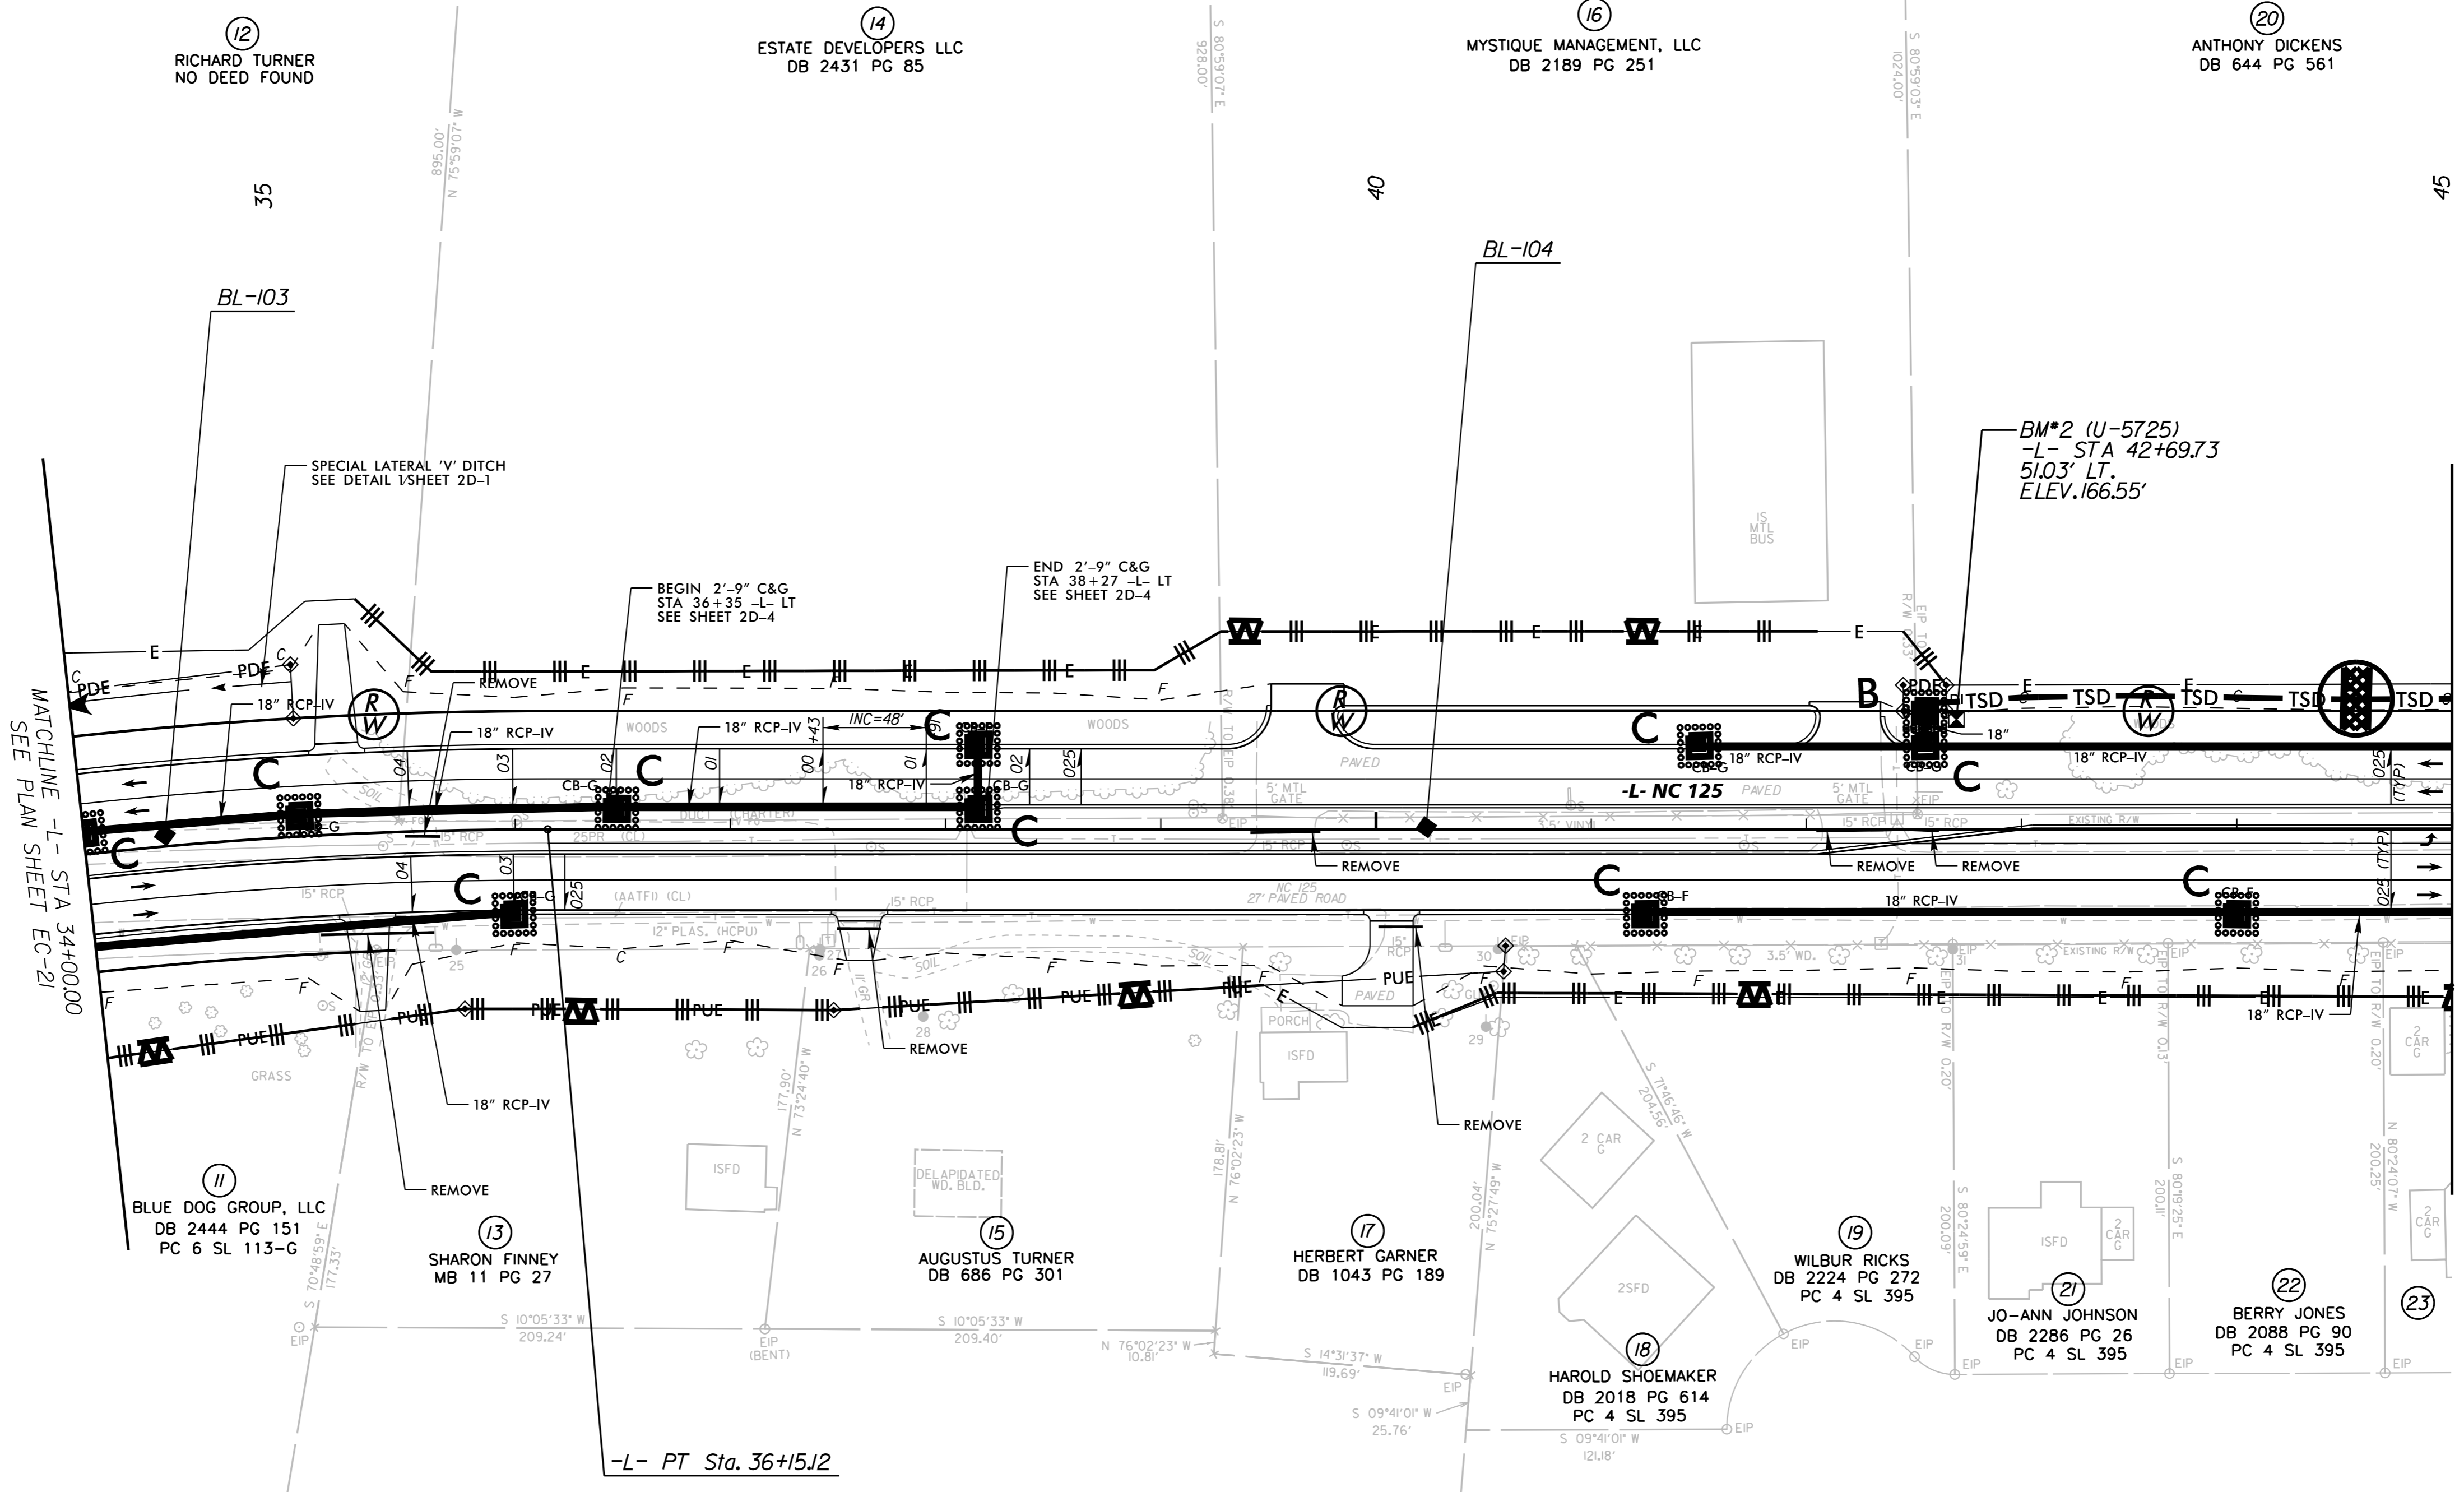

MATCHLINE -L- STA 34+00.00
SEE PLAN SHEET EC-21

MATCHLINE -L- STA 45+00.00
SEE PLAN SHEET EC-23

REVISIONS

Place Matting for Erosion Control
on Slope as Work Allows.
See Sheets EC-3 thru EC-3B
for Station Ranges

INSTALL MATTING FOR
EROSION CONTROL IN THE
PROPOSED DITCH LINE.
SEE SHEETS EC-3A THRU
EC-3B FOR STATION RANGES

SEE SHEET NO. 21 FOR -L- PROFILE

5/14/99

6/28/2018