


-L-
PI Sta 66+10.81
 $\Delta = 0' 49' 23.0''$ (LT)
 $D = 0' 40' 26.6''$
 $L = 122.10'$
 $T = 61.05'$
 $R = 8,500.00'$
 $e = NC$
MARY LONG
DB 1199 PG 234
PC 2 SL 194

AFTER PERMANENT STABILIZATION,
FILL AND RESTORE BASIN AREAS TO
PRECONSTRUCTION CONTOURS

NOTE:
USE 1.0 FT WEIR HEIGHT FOR TEMPORARY ROCK
SILT CHECKS TYPE - A THAT ARE NOT LABELED.

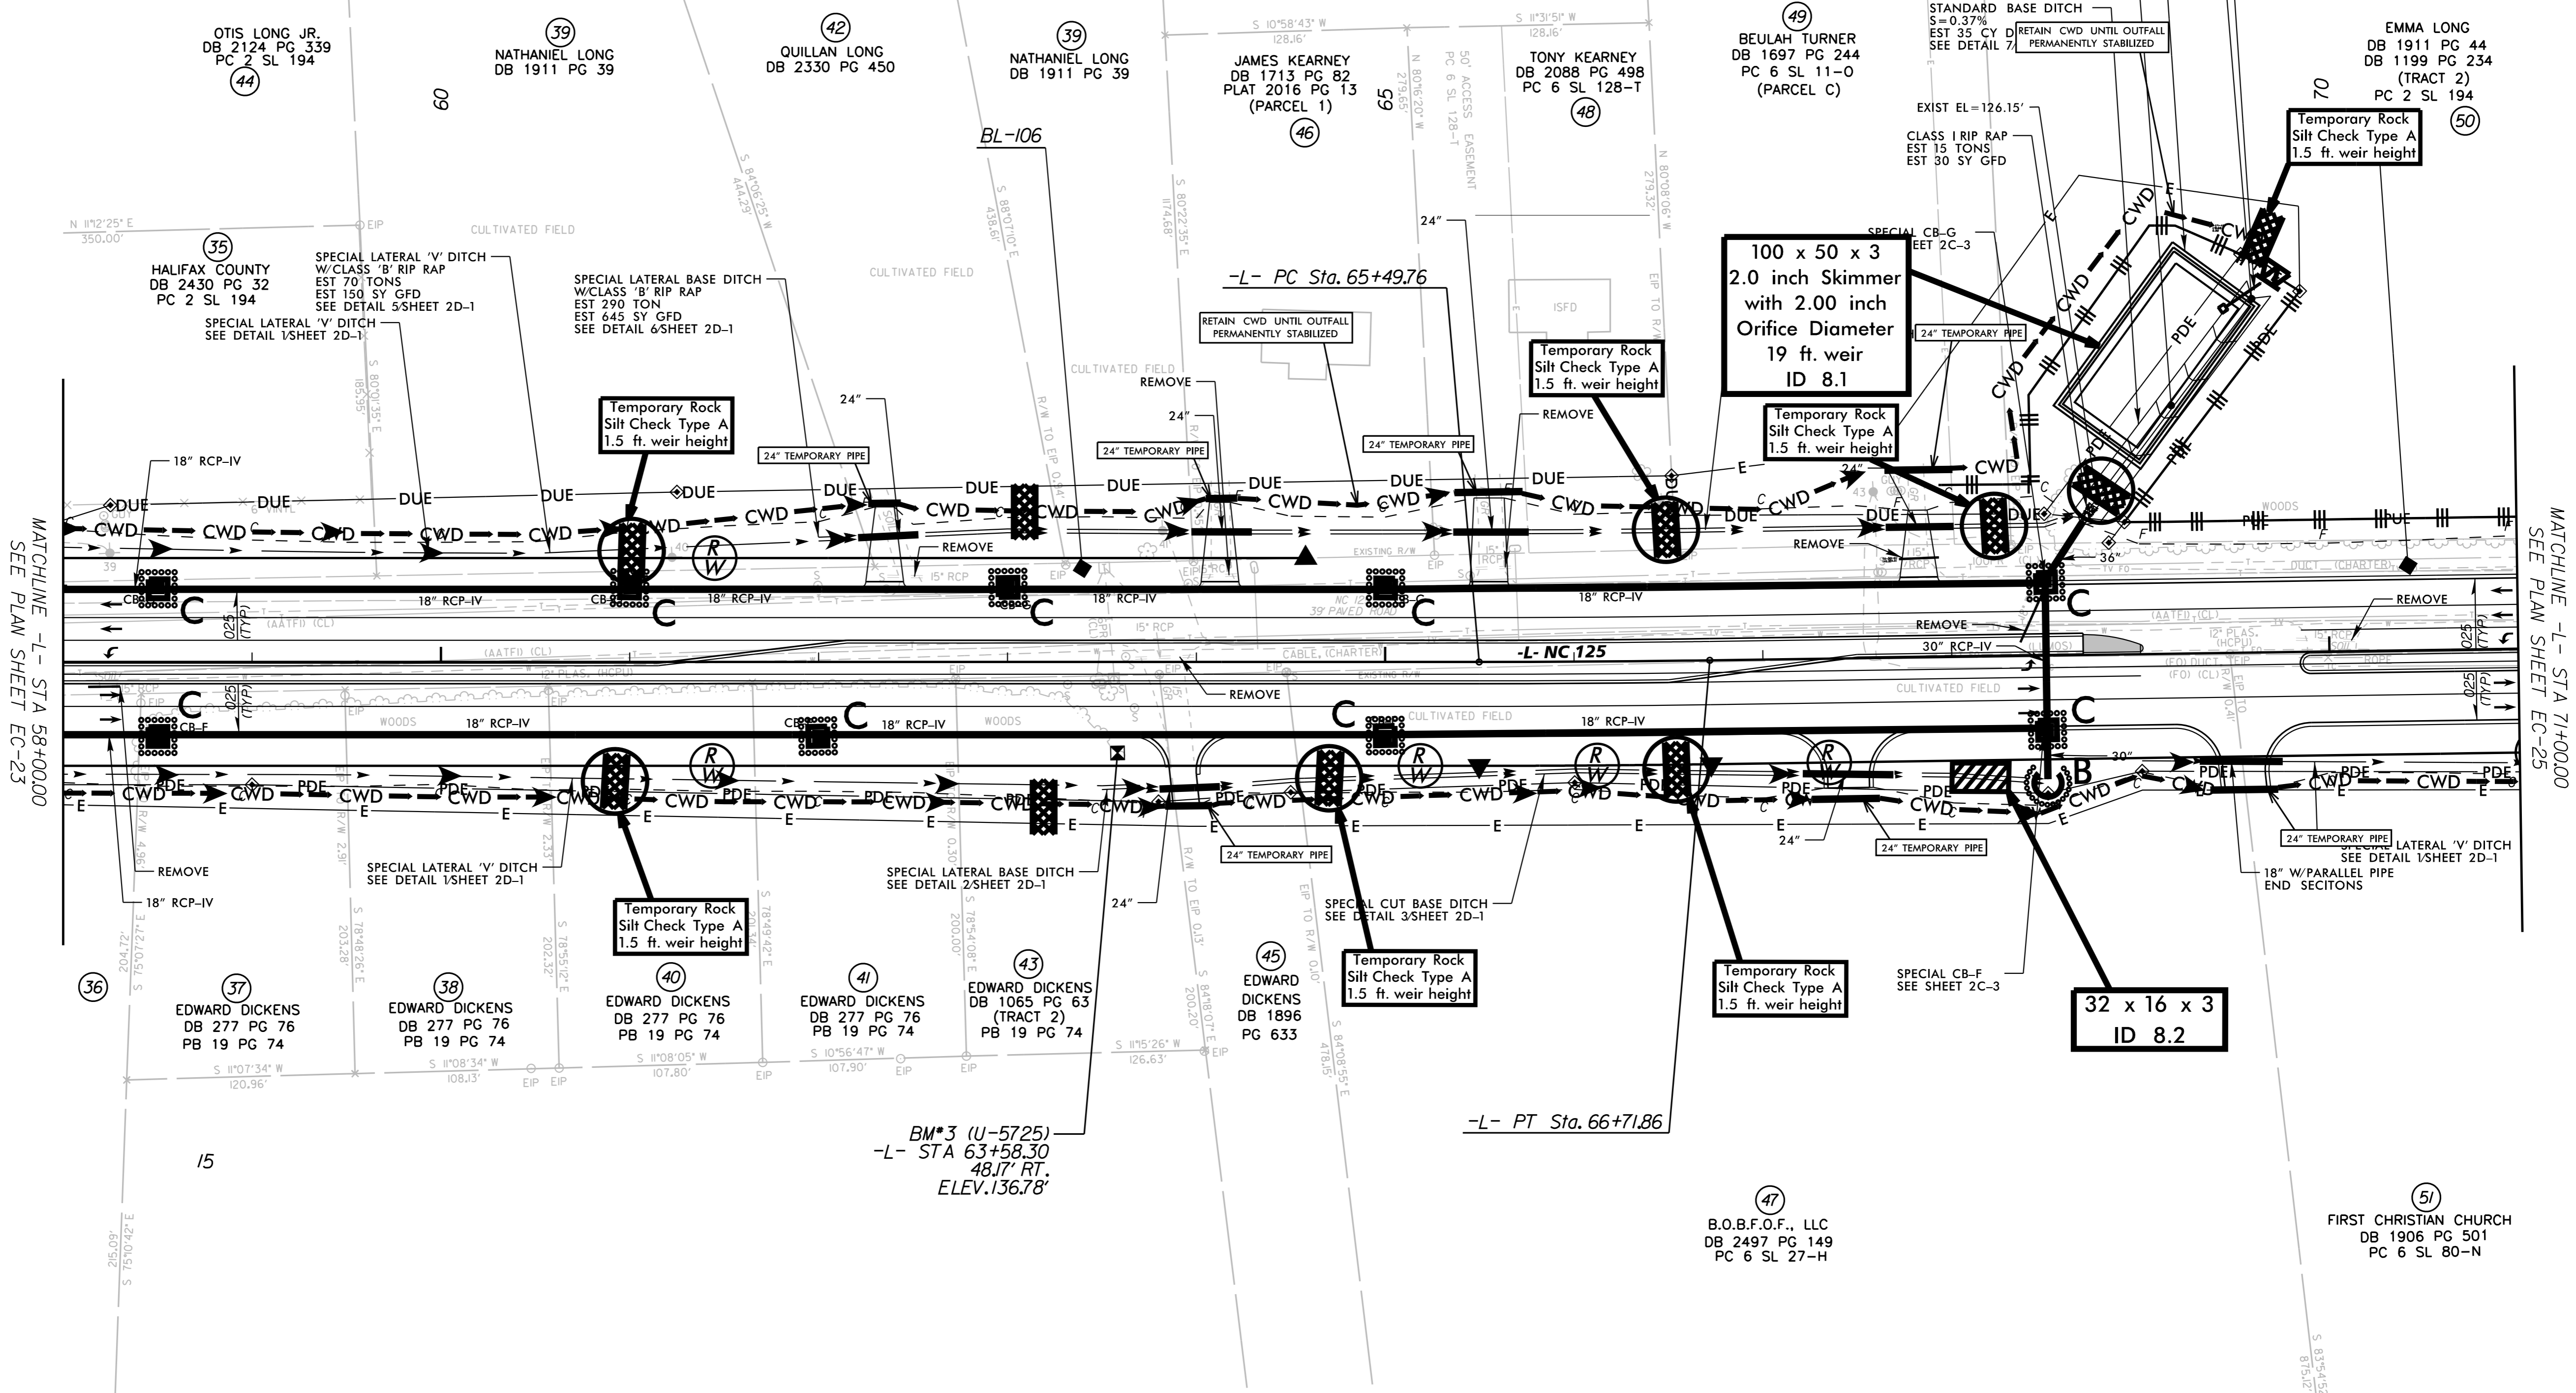

MATCHLINE -L- STA 58+00.00
SEE PLAN SHEET EC-23

MATCHLINE -L- STA 71+00.00
SEE PLAN SHEET EC-25

INSTALL MATTING FOR
EROSION CONTROL IN THE
PROPOSED DITCH LINE.
SEE SHEETS EC-3A THRU
EC-3B FOR STATION RANGES

INSTALL PSRM IN THE
PROPOSED DITCH LINE.
SEE SHEET EC-3B FOR
STATION RANGES

Place Matting for Erosion Control
on Slope as Work Allows.
See Sheets EC-3 thru EC-3B
for Station Ranges

SEE SHEET NO. 22 FOR -L- PROFILE

REVISIONS

5/14/99

6/28/2018

15

BM#3 (U-5725)
-L- STA 63+58.30
48.17' RT.
ELEV. 136.78'

-L- PT Sta. 66+71.86

Temporary Rock
Silt Check Type A
1.5 ft. weir height

32 x 16 x 3
ID 8.2

100 x 50 x 3
2.0 inch Skimmer
with 2.00 inch
Orifice Diameter
19 ft. weir
ID 8.1

Temporary Rock
Silt Check Type A
1.5 ft. weir height

Temporary Rock
Silt Check Type A
1.5 ft. weir height

Temporary Rock
Silt Check Type A
1.5 ft. weir height

Temporary Rock
Silt Check Type A
1.5 ft. weir height

Temporary Rock
Silt Check Type A
1.5 ft. weir height

Temporary Rock
Silt Check Type A
1.5 ft. weir height

SPECIAL LATERAL 'V' DITCH
W/CLASS 'B' RIP RAP
EST 70 TONS
EST 150 SY GFD
SEE DETAIL 5/SHEET 2D-1

SPECIAL LATERAL BASE DITCH
W/CLASS 'B' RIP RAP
EST 290 TONS
EST 249 SY GFD
SEE DETAIL 6/SHEET 2D-1

RETAIN CWD UNTIL OUTFALL
PERMANENTLY STABILIZED

STANDARD BASE DITCH
S = 0.37%
EST 35 CY D
RETAIN CWD UNTIL OUTFALL
PERMANENTLY STABILIZED

CLASS I RIP RAP
EST 15 TONS
EST 30 SY GFD

SPECIAL CB-G
EET 2C-3

SPECIAL CB-F
SEE SHEET 2C-3

SPECIAL LATERAL 'V' DITCH
SEE DETAIL 1/SHEET 2D-1

SPECIAL LATERAL BASE DITCH
SEE DETAIL 2/SHEET 2D-1

SPECIAL CUT BASE DITCH
SEE DETAIL 3/SHEET 2D-1

LATERAL 'V' DITCH
SEE DETAIL 1/SHEET 2D-1

OTIS LONG JR.
DB 2124 PG 339
PC 2 SL 194

NATHANIEL LONG
DB 1911 PG 39

QUILLAN LONG
DB 2330 PG 450

NATHANIEL LONG
DB 1911 PG 39

JAMES KEARNEY
DB 1713 PG 82
PLAT 2016 PG 13
(PARCEL 1)

TONY KEARNEY
DB 2088 PG 498
PC 6 SL 128-1

BEULAH TURNER
DB 1697 PG 244
PC 6 SL 11-0
(PARCEL C)

EMMA LONG
DB 1911 PG 44
DB 1199 PG 234
(TRACT 2)
PC 2 SL 194

HALIFAX COUNTY
DB 2430 PG 32
PC 2 SL 194

EDWARD DICKENS
DB 277 PG 76
PB 19 PG 74

EDWARD DICKENS
DB 277 PG 76
PB 19 PG 74

EDWARD DICKENS
DB 277 PG 76
PB 19 PG 74

EDWARD DICKENS
DB 277 PG 76
PB 19 PG 74

EDWARD DICKENS
DB 1065 PG 63
PB 19 PG 74
(TRACT 2)

EDWARD DICKENS
DB 1896
PG 633

B.O.B.F.O.F., LLC
DB 2497 PG 149
PC 6 SL 27-H

FIRST CHRISTIAN CHURCH
DB 1906 PG 501
PC 6 SL 80-N