

NOTE:  
 USE 1.0 FT WEIR HEIGHT FOR TEMPORARY ROCK SILT CHECKS TYPE - A THAT ARE NOT LABELED.


AFTER PERMANENT STABILIZATION,  
 FILL AND RESTORE BASIN AREAS TO  
 PRECONSTRUCTION CONTOURS

50  
 EMMA LONG  
 DB 1911 PG 44  
 DB 1199 PG 234  
 (TRACT 2)  
 PC 2 SL 194

52  
 WILLIE LONG  
 DB 1199 PG 234  
 (TRACT 1)  
 PC 2 SL 194

55  
 MASUKI INC.  
 DB 2430 PG 17  
 DB 1991 PG 325

NAD 83 / NA 2011

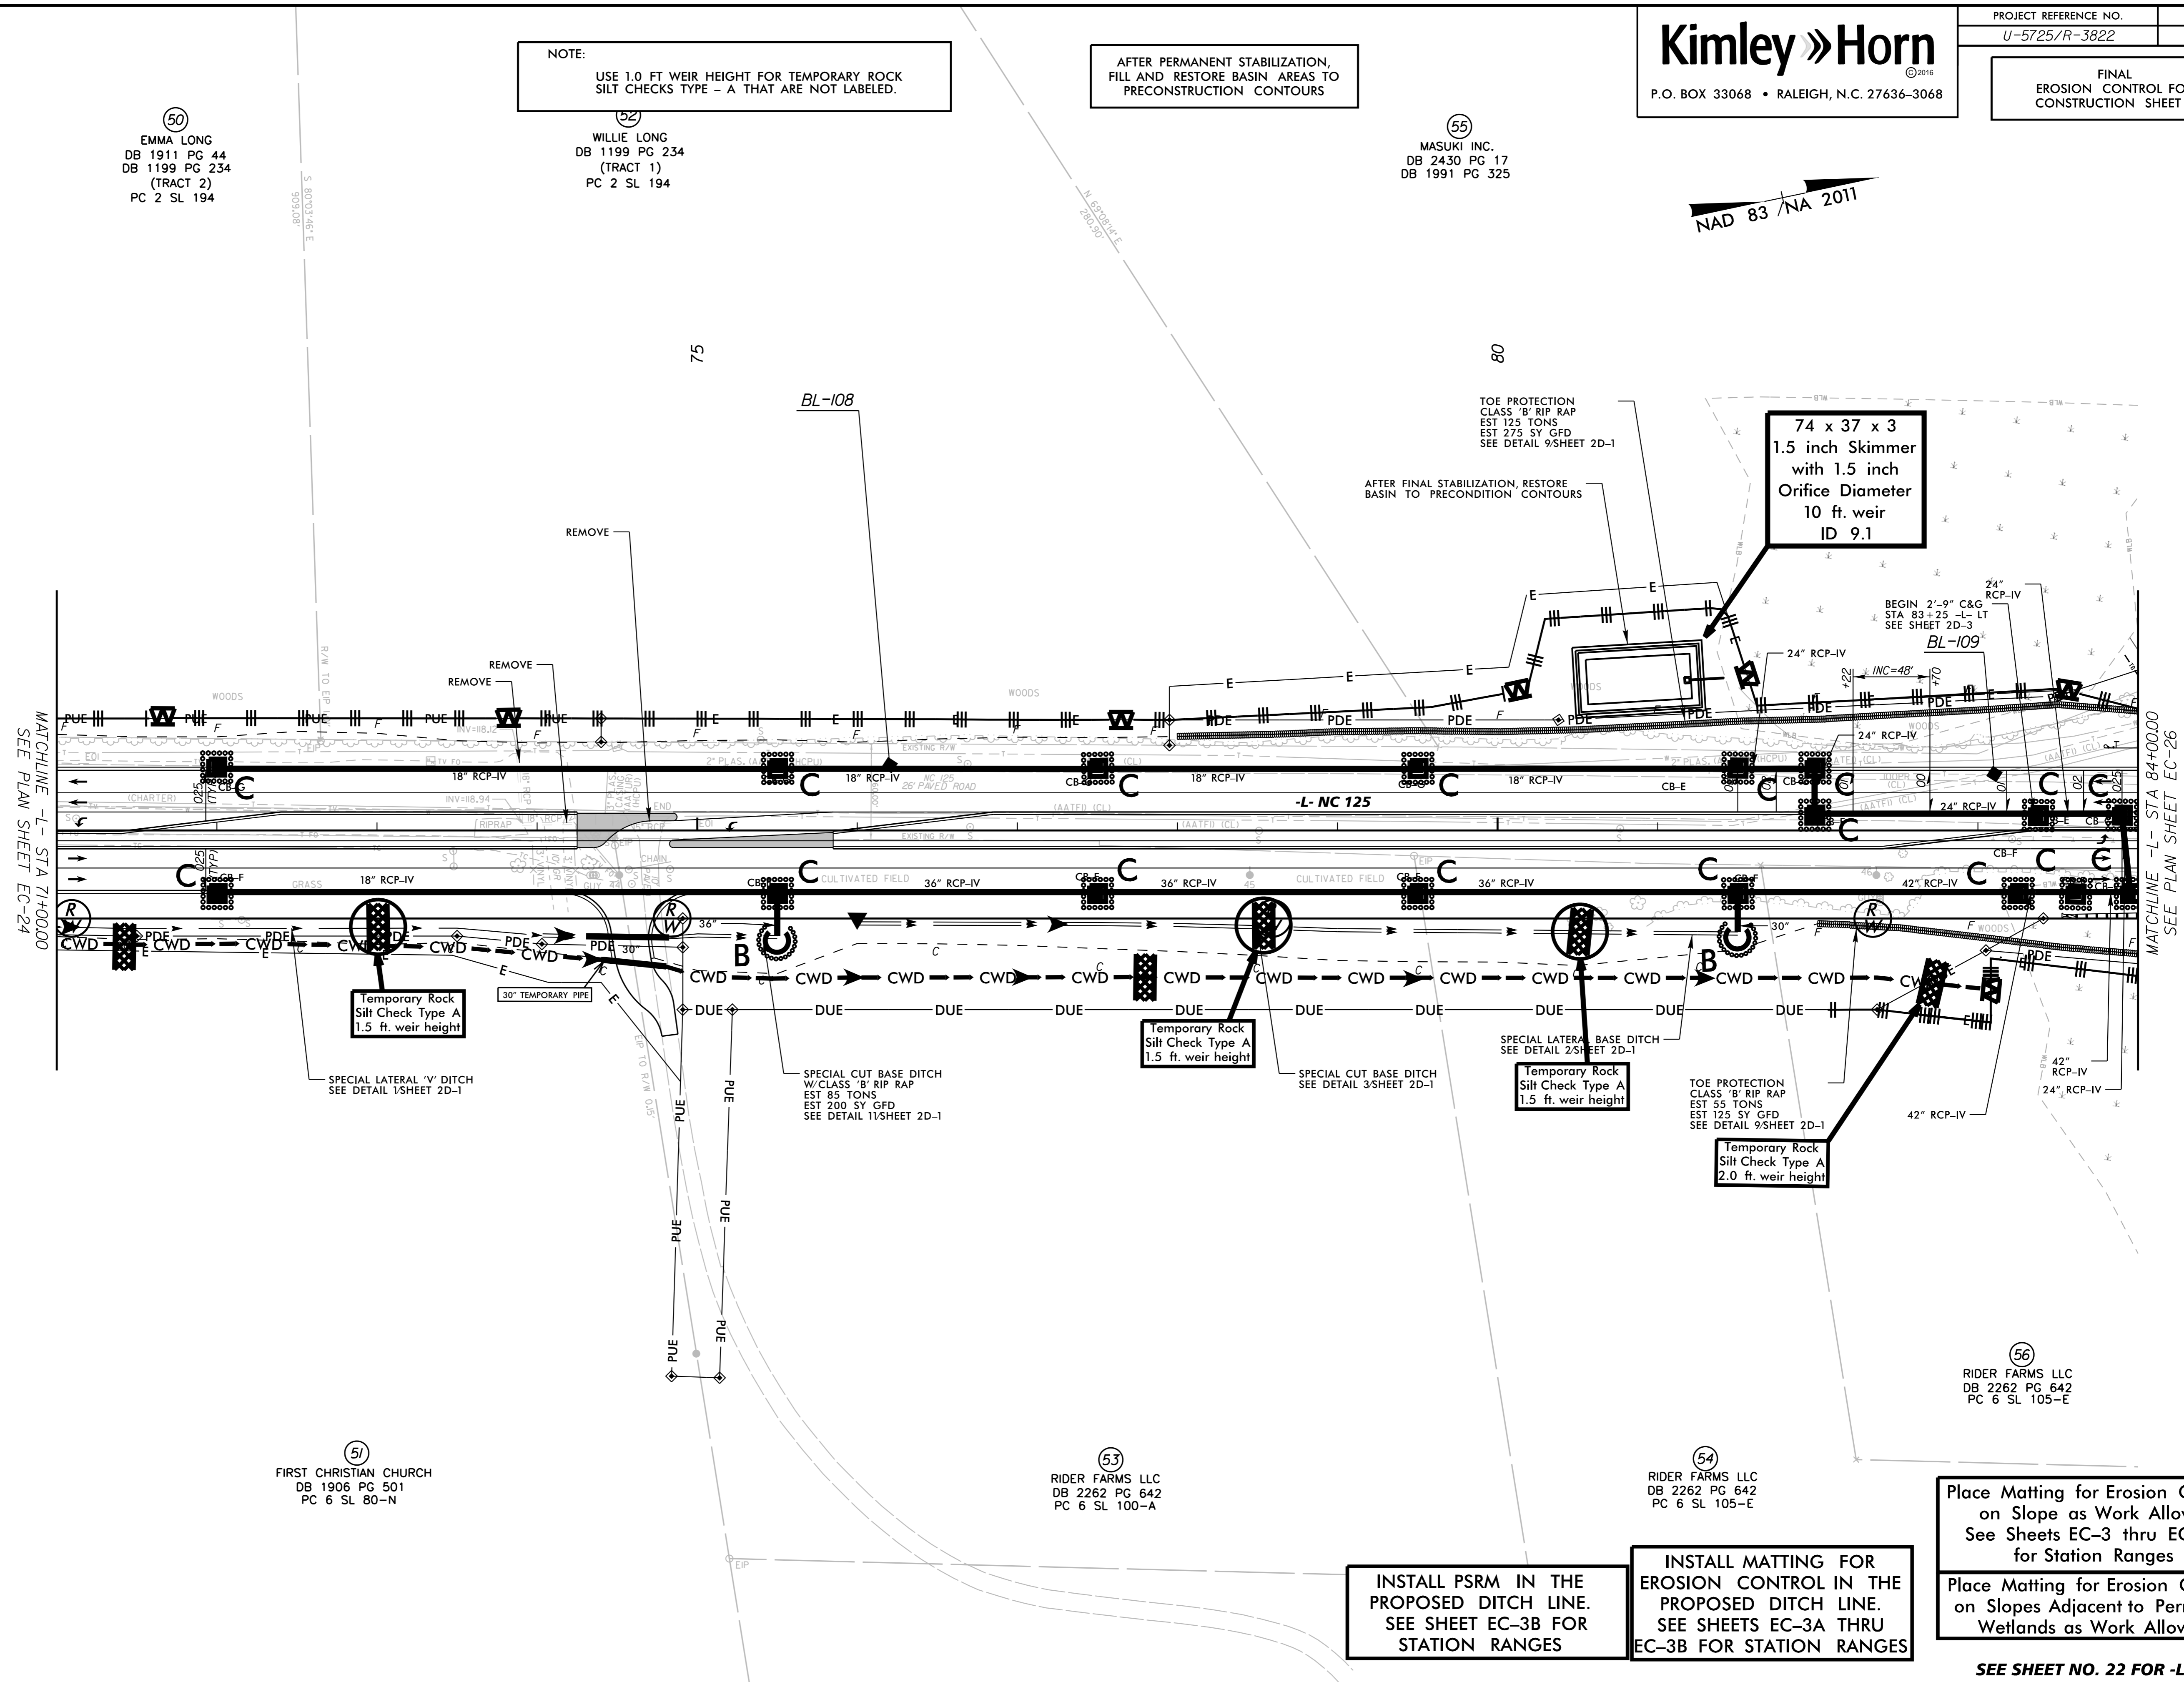

REVISIONS

MATCHLINE -L- STA 7+00.00  
 SEE PLAN SHEET EC-24

MATCHLINE -L- STA 84+00.00  
 SEE PLAN SHEET EC-26

51  
 FIRST CHRISTIAN CHURCH  
 DB 1906 PG 501  
 PC 6 SL 80-N

53  
 RIDER FARMS LLC  
 DB 2262 PG 642  
 PC 6 SL 100-A

54  
 RIDER FARMS LLC  
 DB 2262 PG 642  
 PC 6 SL 105-E

56  
 RIDER FARMS LLC  
 DB 2262 PG 642  
 PC 6 SL 105-E

INSTALL PSRM IN THE  
 PROPOSED DITCH LINE.  
 SEE SHEET EC-3B FOR  
 STATION RANGES

INSTALL MATTING FOR  
 EROSION CONTROL IN THE  
 PROPOSED DITCH LINE.  
 SEE SHEETS EC-3A THRU  
 EC-3B FOR STATION RANGES

Place Matting for Erosion Control  
 on Slope as Work Allows.  
 See Sheets EC-3 thru EC-3B  
 for Station Ranges

Place Matting for Erosion Control  
 on Slopes Adjacent to Permitted  
 Wetlands as Work Allows.

SEE SHEET NO. 22 FOR -L- PROFILE

6/28/2018