

NOTE:
USE 1.0 FT WEIR HEIGHT FOR TEMPORARY ROCK SILT CHECKS TYPE - A THAT ARE NOT LABELED.

AFTER PERMANENT STABILIZATION,
FILL AND RESTORE BASIN AREAS TO
PRECONSTRUCTION CONTOURS


NAD 83 / NA 2011

-L-	-Y4-
PI Sta 88+87.76 Δ = 12° 35' 34.1" (RT) D = 1' 25" 56.6" L = 879.14' T = 441.35' R = 4,000.00' e = RC R _W = 120'	PI Sta 12+36.98 Δ = 1° 18' 03.4" (LT) D = 5' 43" 46.5" L = 22.71' T = 11.35' R = 1,000.00'
PI Sta 14+50.78 Δ = 47° 37' 20.1" (LT) D = 15' 54" 55.8" L = 299.22' T = 158.86' R = 360.00' e = 3.8 R _W = 76'	

GOOD NEWS BAPTIST CHURCH OF
ROANOKE RAPIDS INC
DB 2319 PG 507
MB 17 PG 89

-Y4- PC Sta. 12+25.63
S 18° 28' 12.9" E
-Y4- PC Sta. 12+91.92
-Y4- NC 125
-Y4- POT Sta. 10+00.00

66 x 33 x 3
1.5 inch Skimmer
with 1.250 inch
Orifice Diameter
8 ft. weir
ID 10.1

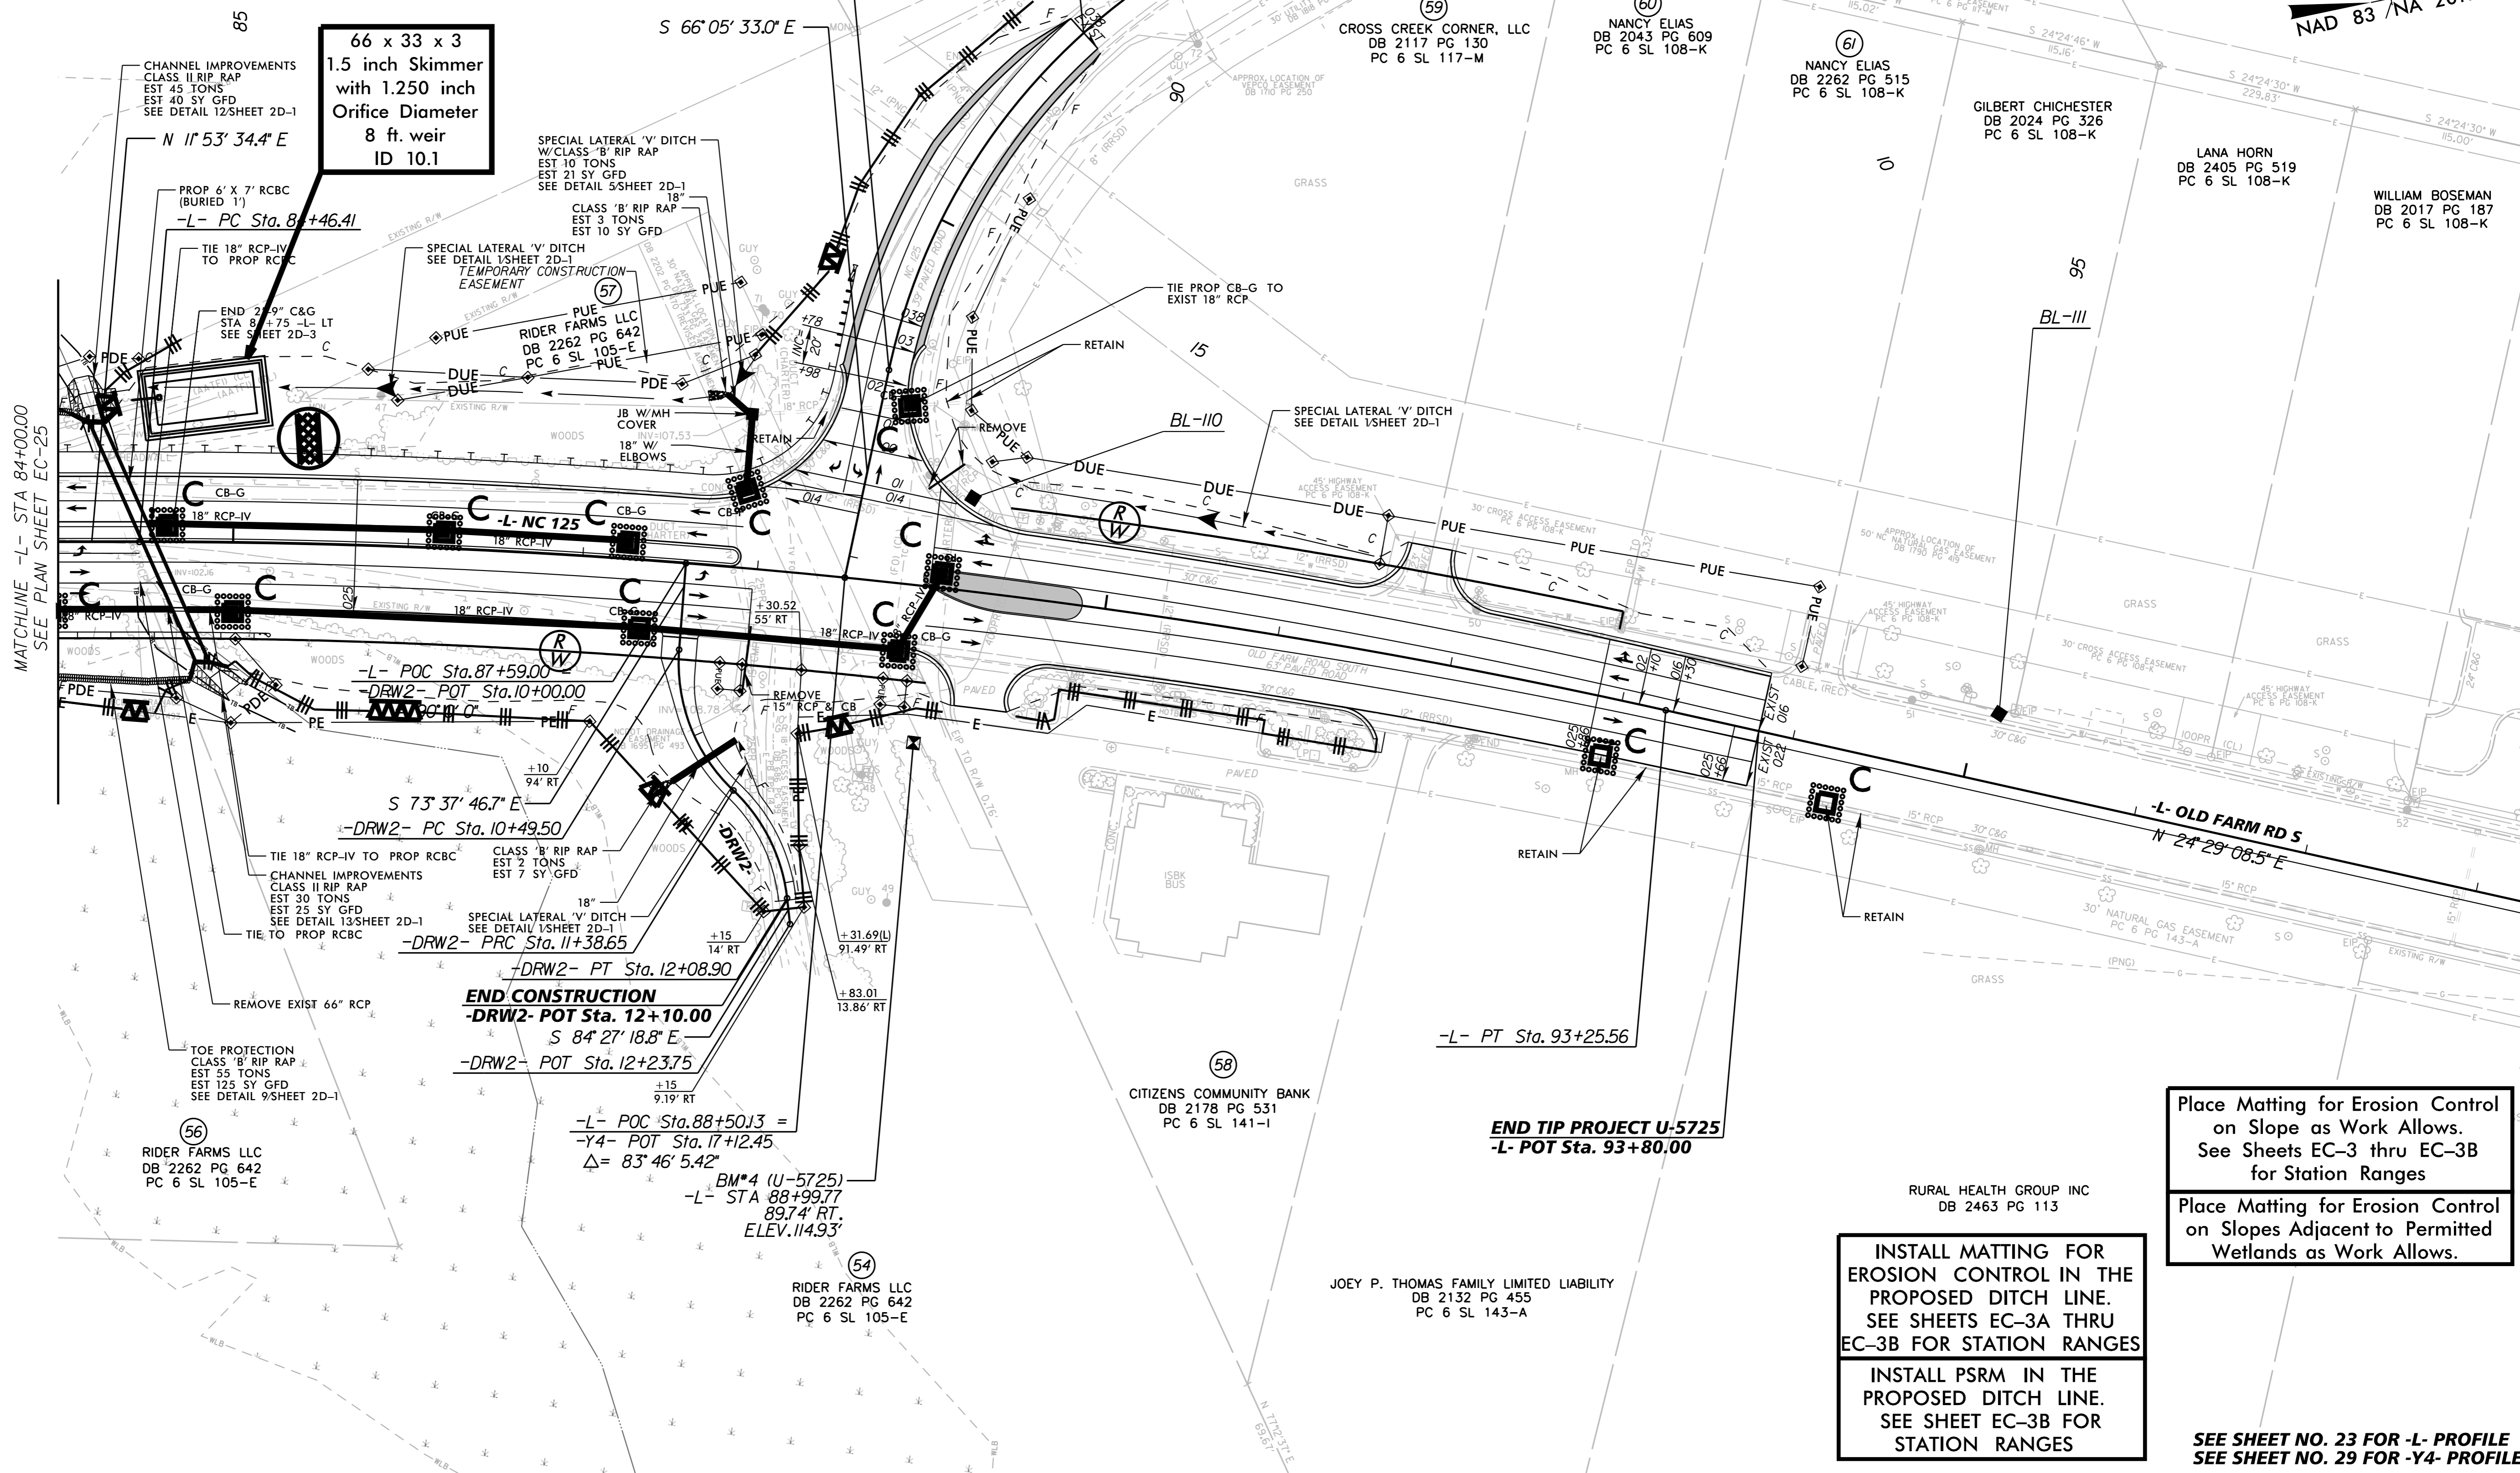

REVISIONS

MATCHLINE -L- STA 84+00.00
SEE PLAN SHEET EC-25

55
MASUKI INC.
DB 2430 PG 17
DB 1991 PG 325

56
RIDER FARMS LLC
DB 2262 PG 642
PC 6 SL 105-E

54
RIDER FARMS LLC
DB 2262 PG 642
PC 6 SL 105-E

58
CITIZENS COMMUNITY BANK
DB 2178 PG 531
PC 6 SL 141-1

JOEY P. THOMAS FAMILY LIMITED LIABILITY
DB 2132 PG 455
PC 6 SL 143-A

59
CROSS CREEK CORNER, LLC
DB 2117 PG 130
PC 6 SL 117-M

60
NANCY ELIAS
DB 2043 PG 609
PC 6 SL 108-K

61
NANCY ELIAS
DB 2262 PG 515
PC 6 SL 108-K

GILBERT CHICHESTER
DB 2024 PG 326
PC 6 SL 108-K

LANA HORN
DB 2405 PG 519
PC 6 SL 108-K

WILLIAM BOSEMAN
DB 2017 PG 187
PC 6 SL 108-K

INSTALL MATTING FOR
EROSION CONTROL IN THE
PROPOSED DITCH LINE.
SEE SHEETS EC-3A THRU
EC-3B FOR STATION RANGES

INSTALL PSRM IN THE
PROPOSED DITCH LINE.
SEE SHEET EC-3B FOR
STATION RANGES

Place Matting for Erosion Control
on Slope as Work Allows.
See Sheets EC-3 thru EC-3B
for Station Ranges

Place Matting for Erosion Control
on Slopes Adjacent to Permitted
Wetlands as Work Allows.

SEE SHEET NO. 23 FOR -L- PROFILE
SEE SHEET NO. 29 FOR -Y4- PROFILE

5/14/99

6/28/2018