
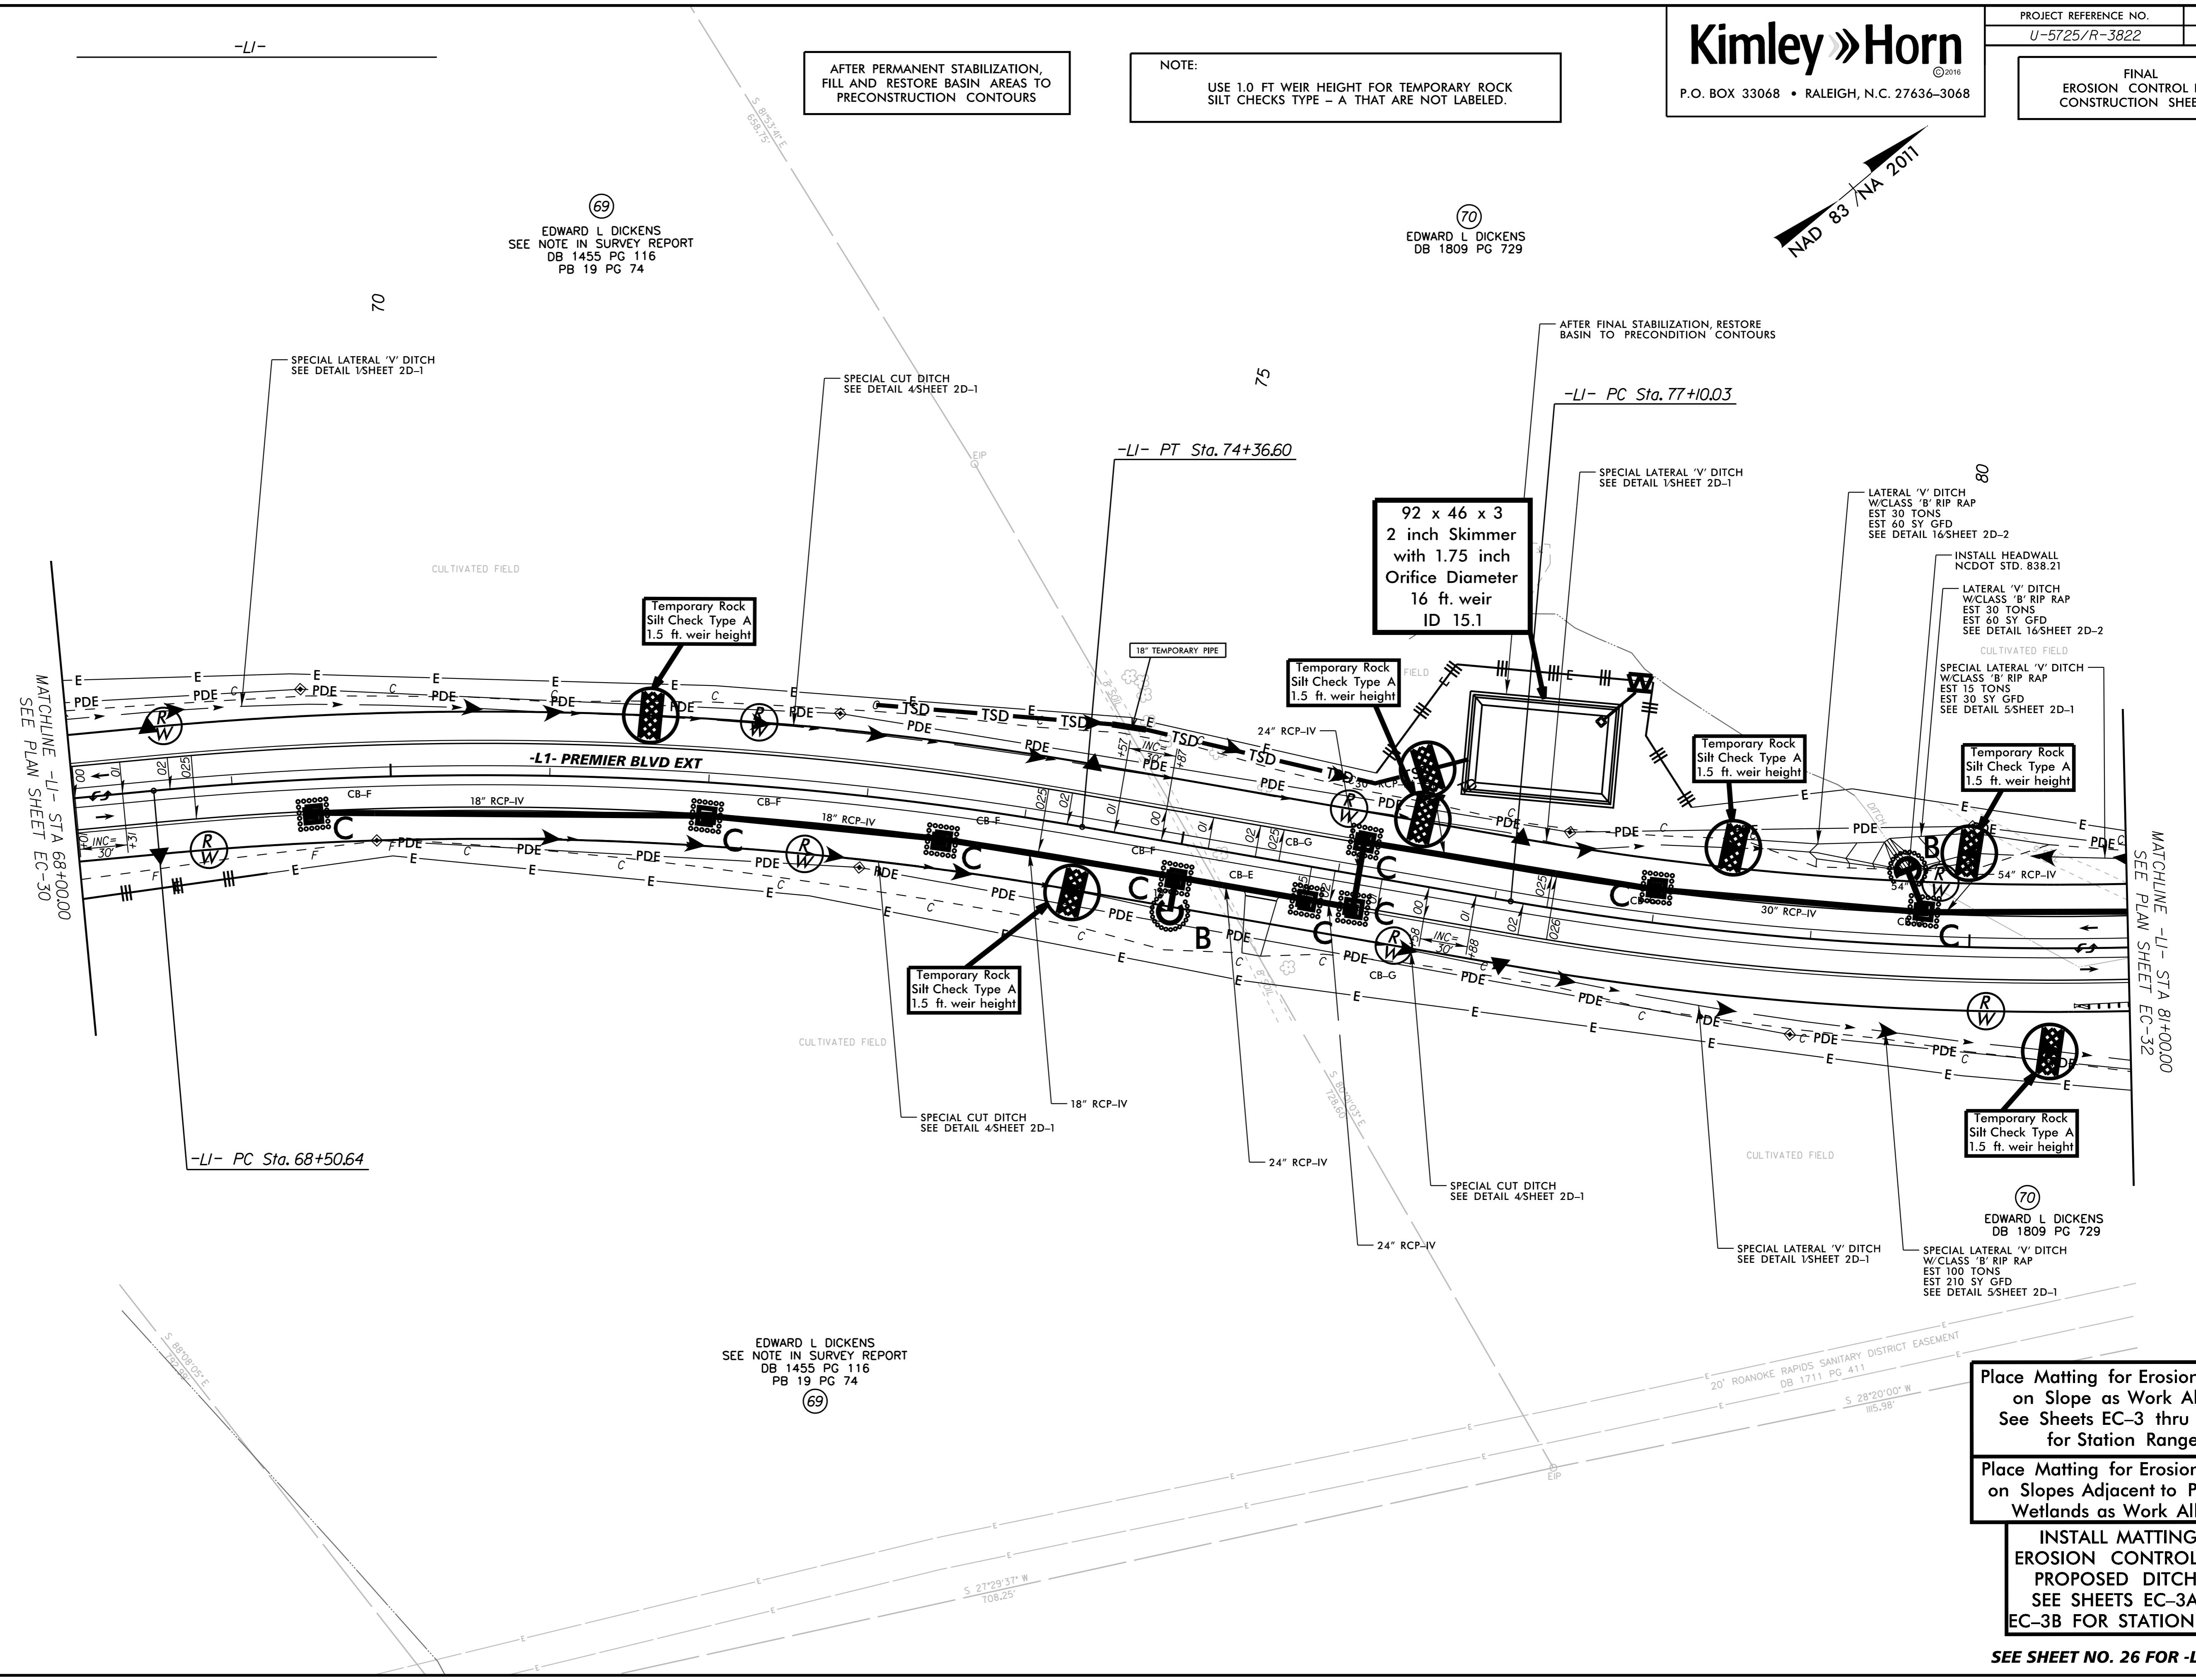


AFTER PERMANENT STABILIZATION,
 FILL AND RESTORE BASIN AREAS TO
 PRECONSTRUCTION CONTOURS

NOTE:
 USE 1.0 FT WEIR HEIGHT FOR TEMPORARY ROCK
 SILT CHECKS TYPE - A THAT ARE NOT LABELED.

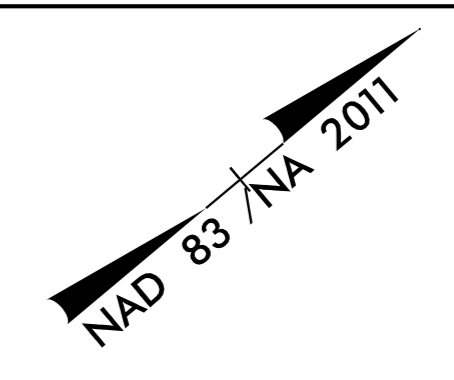

69
 EDWARD L DICKENS
 SEE NOTE IN SURVEY REPORT
 DB 1455 PG 116
 PB 19 PG 74

70
 EDWARD L DICKENS
 DB 1809 PG 729

EDWARD L DICKENS
 SEE NOTE IN SURVEY REPORT
 DB 1455 PG 116
 PB 19 PG 74
 69

70
 EDWARD L DICKENS
 DB 1809 PG 729

Place Matting for Erosion Control
 on Slope as Work Allows.
 See Sheets EC-3 thru EC-3B
 for Station Ranges

Place Matting for Erosion Control
 on Slopes Adjacent to Permitted
 Wetlands as Work Allows.

INSTALL MATTING FOR
 EROSION CONTROL IN THE
 PROPOSED DITCH LINE.
 SEE SHEETS EC-3A THRU
 EC-3B FOR STATION RANGES

SEE SHEET NO. 26 FOR -L1- PROFILE

REVISIONS

5/14/99

6/28/2018