

5/14/99

6/28/2018

REVISIONS

AFTER PERMANENT STABILIZATION, FILL AND RESTORE BASIN AREAS TO PRECONSTRUCTION CONTOURS



NOTE: USE 1.0 FT WEIR HEIGHT FOR TEMPORARY ROCK SILT CHECKS TYPE - A THAT ARE NOT LABELED.

**Kimley Horn**  
 P.O. BOX 33068 • RALEIGH, N.C. 27636-3068

PROJECT REFERENCE NO. U-5725/R-3822	SHEET NO. EC-32
--	--------------------

FINAL EROSION CONTROL FOR CONSTRUCTION SHEET 16

71  
LOUISE A. & LONNIE GARY  
DB 1046 PG 206

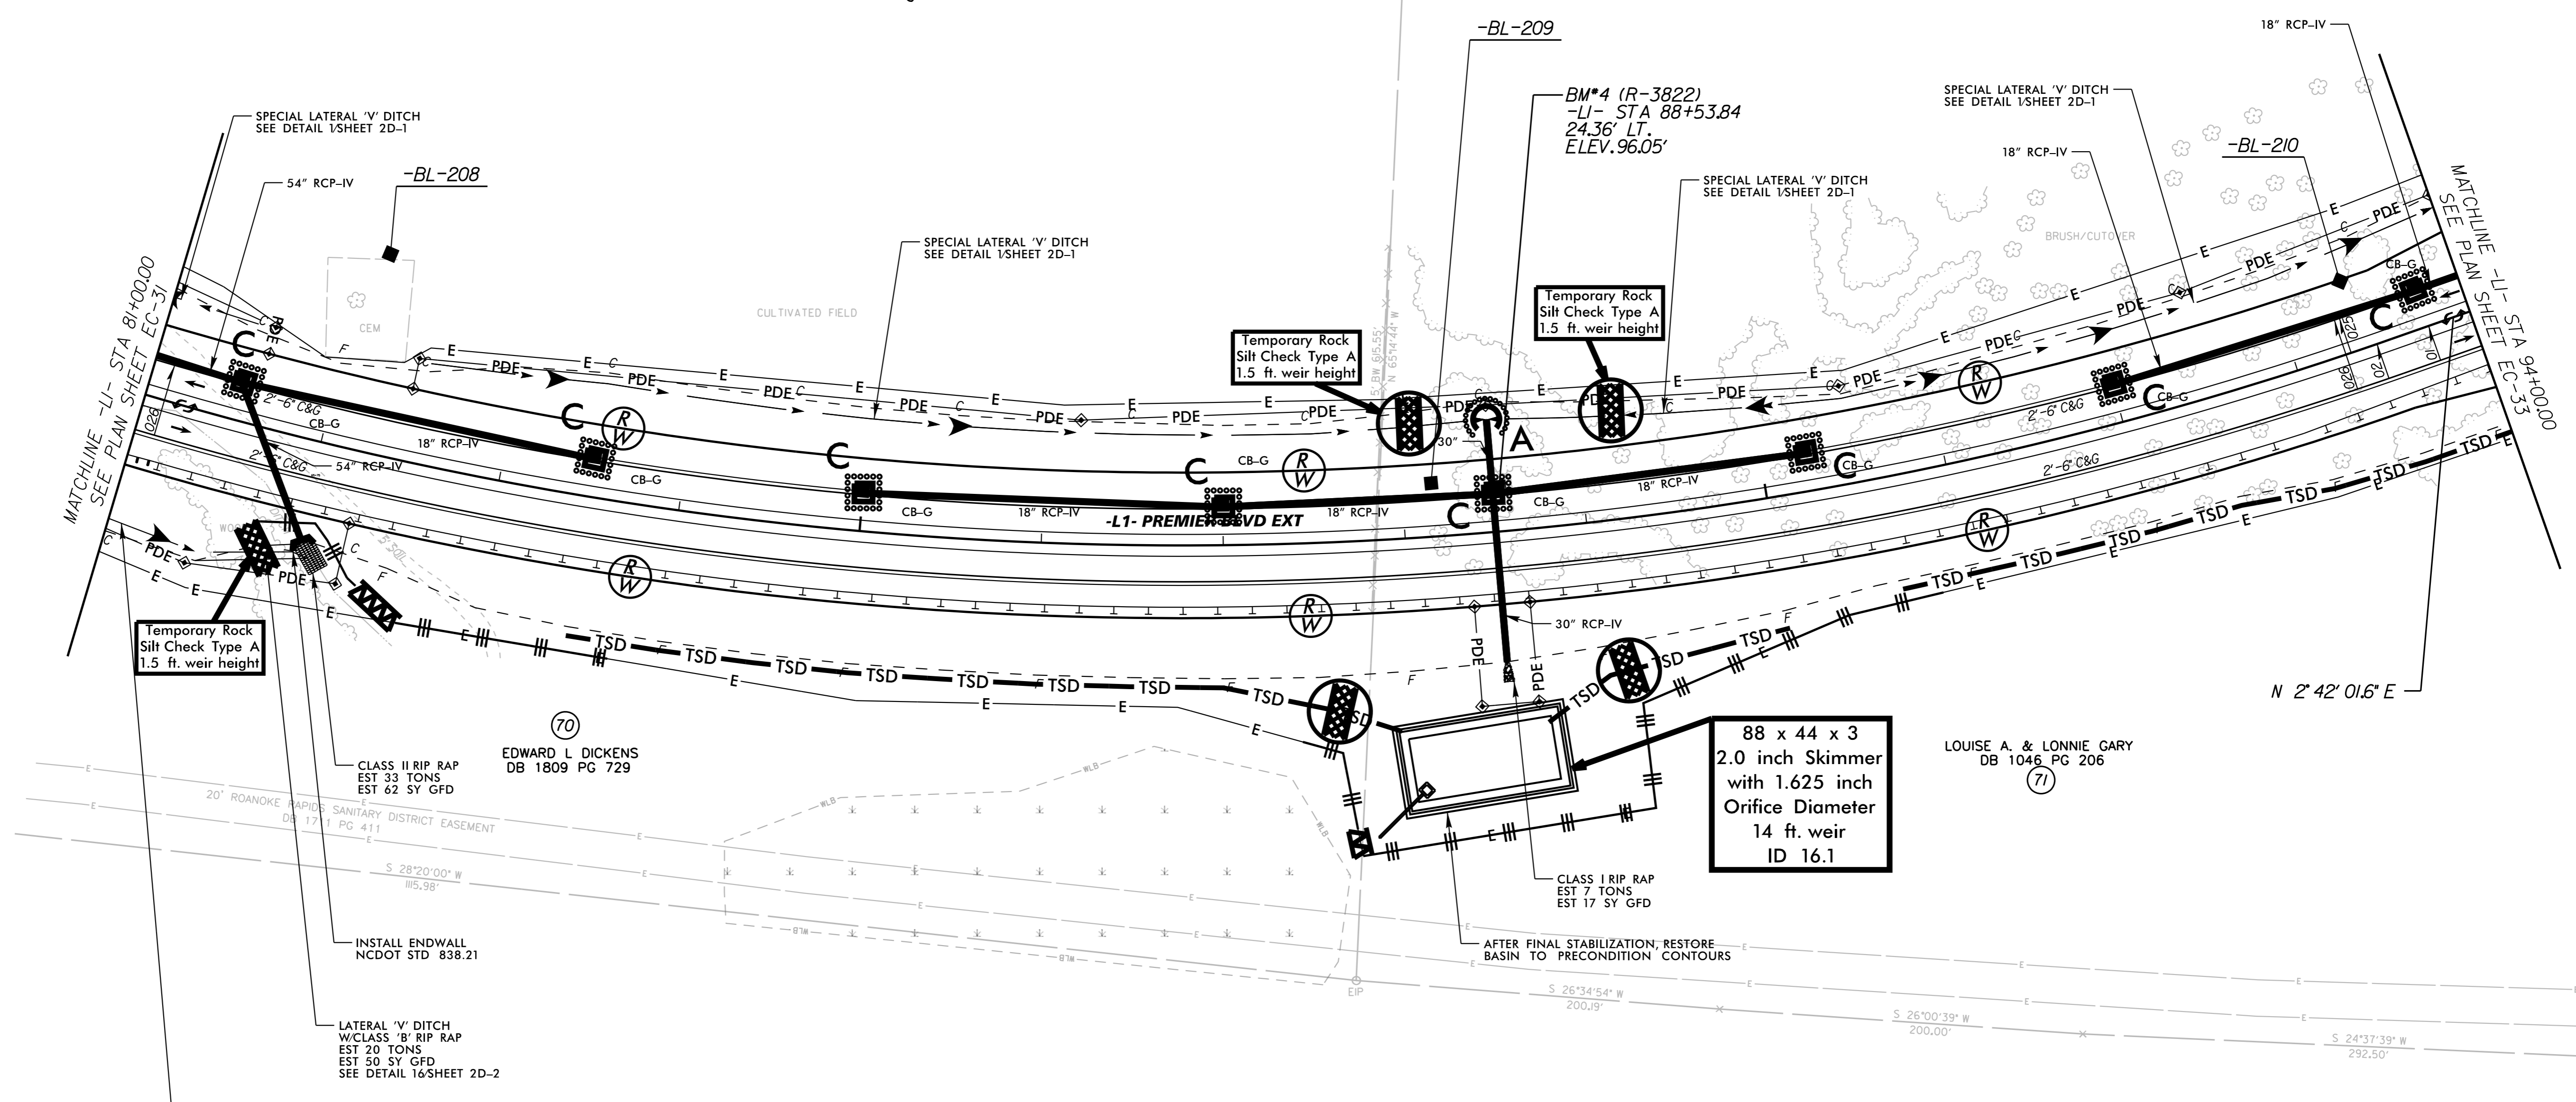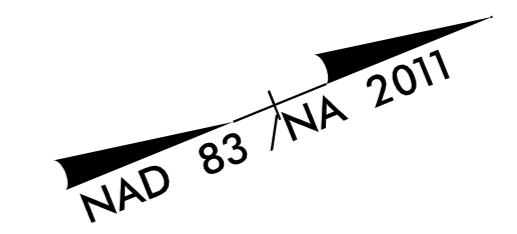

71  
LOUISE A. & LONNIE GARY  
DB 1046 PG 206

88 x 44 x 3  
2.0 inch Skimmer  
with 1.625 inch  
Orifice Diameter  
14 ft. weir  
ID 16.1

INSTALL MATTING FOR EROSION CONTROL IN THE PROPOSED DITCH LINE. SEE SHEETS EC-3A THRU EC-3B FOR STATION RANGES

Place Matting for Erosion Control on Slope as Work Allows. See Sheets EC-3 thru EC-3B for Station Ranges  
Place Matting for Erosion Control on Slopes Adjacent to Permitted Wetlands as Work Allows.

SEE SHEET NO. 26 FOR -L1- PROFILE