

PROJECT REFERENCE NO. B-5388	SHEET NO. EC-05/CONST.05
RW SHEET NO.	
ROADWAY DESIGN ENGINEER	HYDRAULICS ENGINEER
CDM Smith Inc. 3400 Glenwood Avenue Suite 400 Raleigh, NC 27613-3228 NC CDA No. F-1265	MI Engineering, PLLC 1011 Schaub Drive Suite 100 Raleigh, NC 27606 NC CDA No. F-6071

 ENVIRONMENTALLY SENSITIVE AREA
SEE PROJECT SPECIAL PROVISIONS





NOTE:
CONTRACTOR SHALL INSTALL TURBIDITY CURTAIN AS NECESSARY AROUND ROCK CAUSEWAYS. TURBIDITY CURTAIN SHALL BE REMOVED AND/OR RELOCATED ADJACENT TO THE BANK AFTER CAUSEWAY REMOVAL

CLEARING AND GRUBBING EROSION CONTROL FOR CONSTRUCTION SHEET 5


NOTE:
PERIMETER EROSION CONTROL MEASURES SHALL BE INSTALLED DURING CLEARING AND GRUBBING PHASE.

NOTE:
UTILIZE SPECIAL STILLING BASIN(S) AS SPECIAL STILLING BASINS AS NEEDED.

NOTE:
PLACE TEMPORARY ROCK SEDIMENT DAMS TYPE - B AND TEMPORARY ROCK SILT CHECKS TYPE - A AT DRAINAGE OUTLETS.

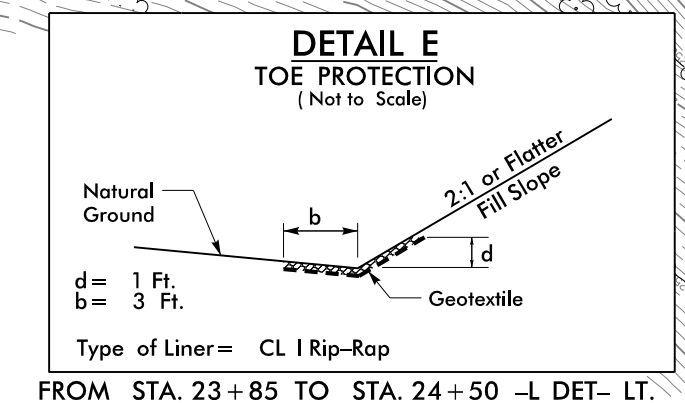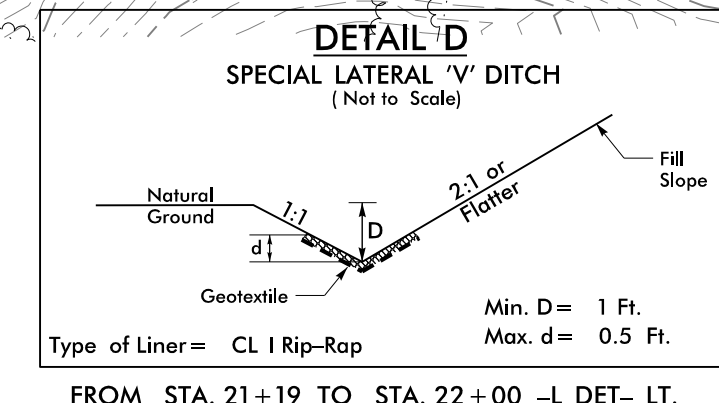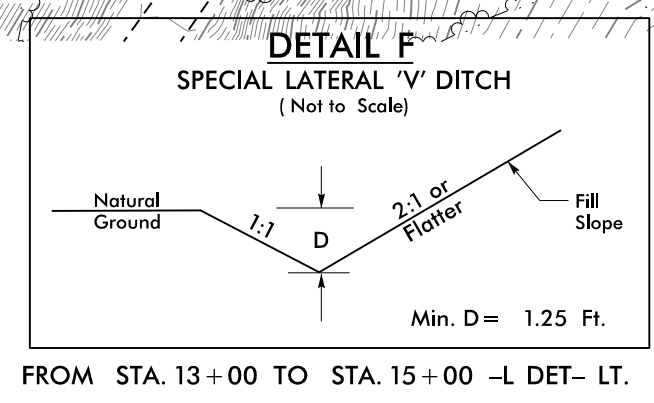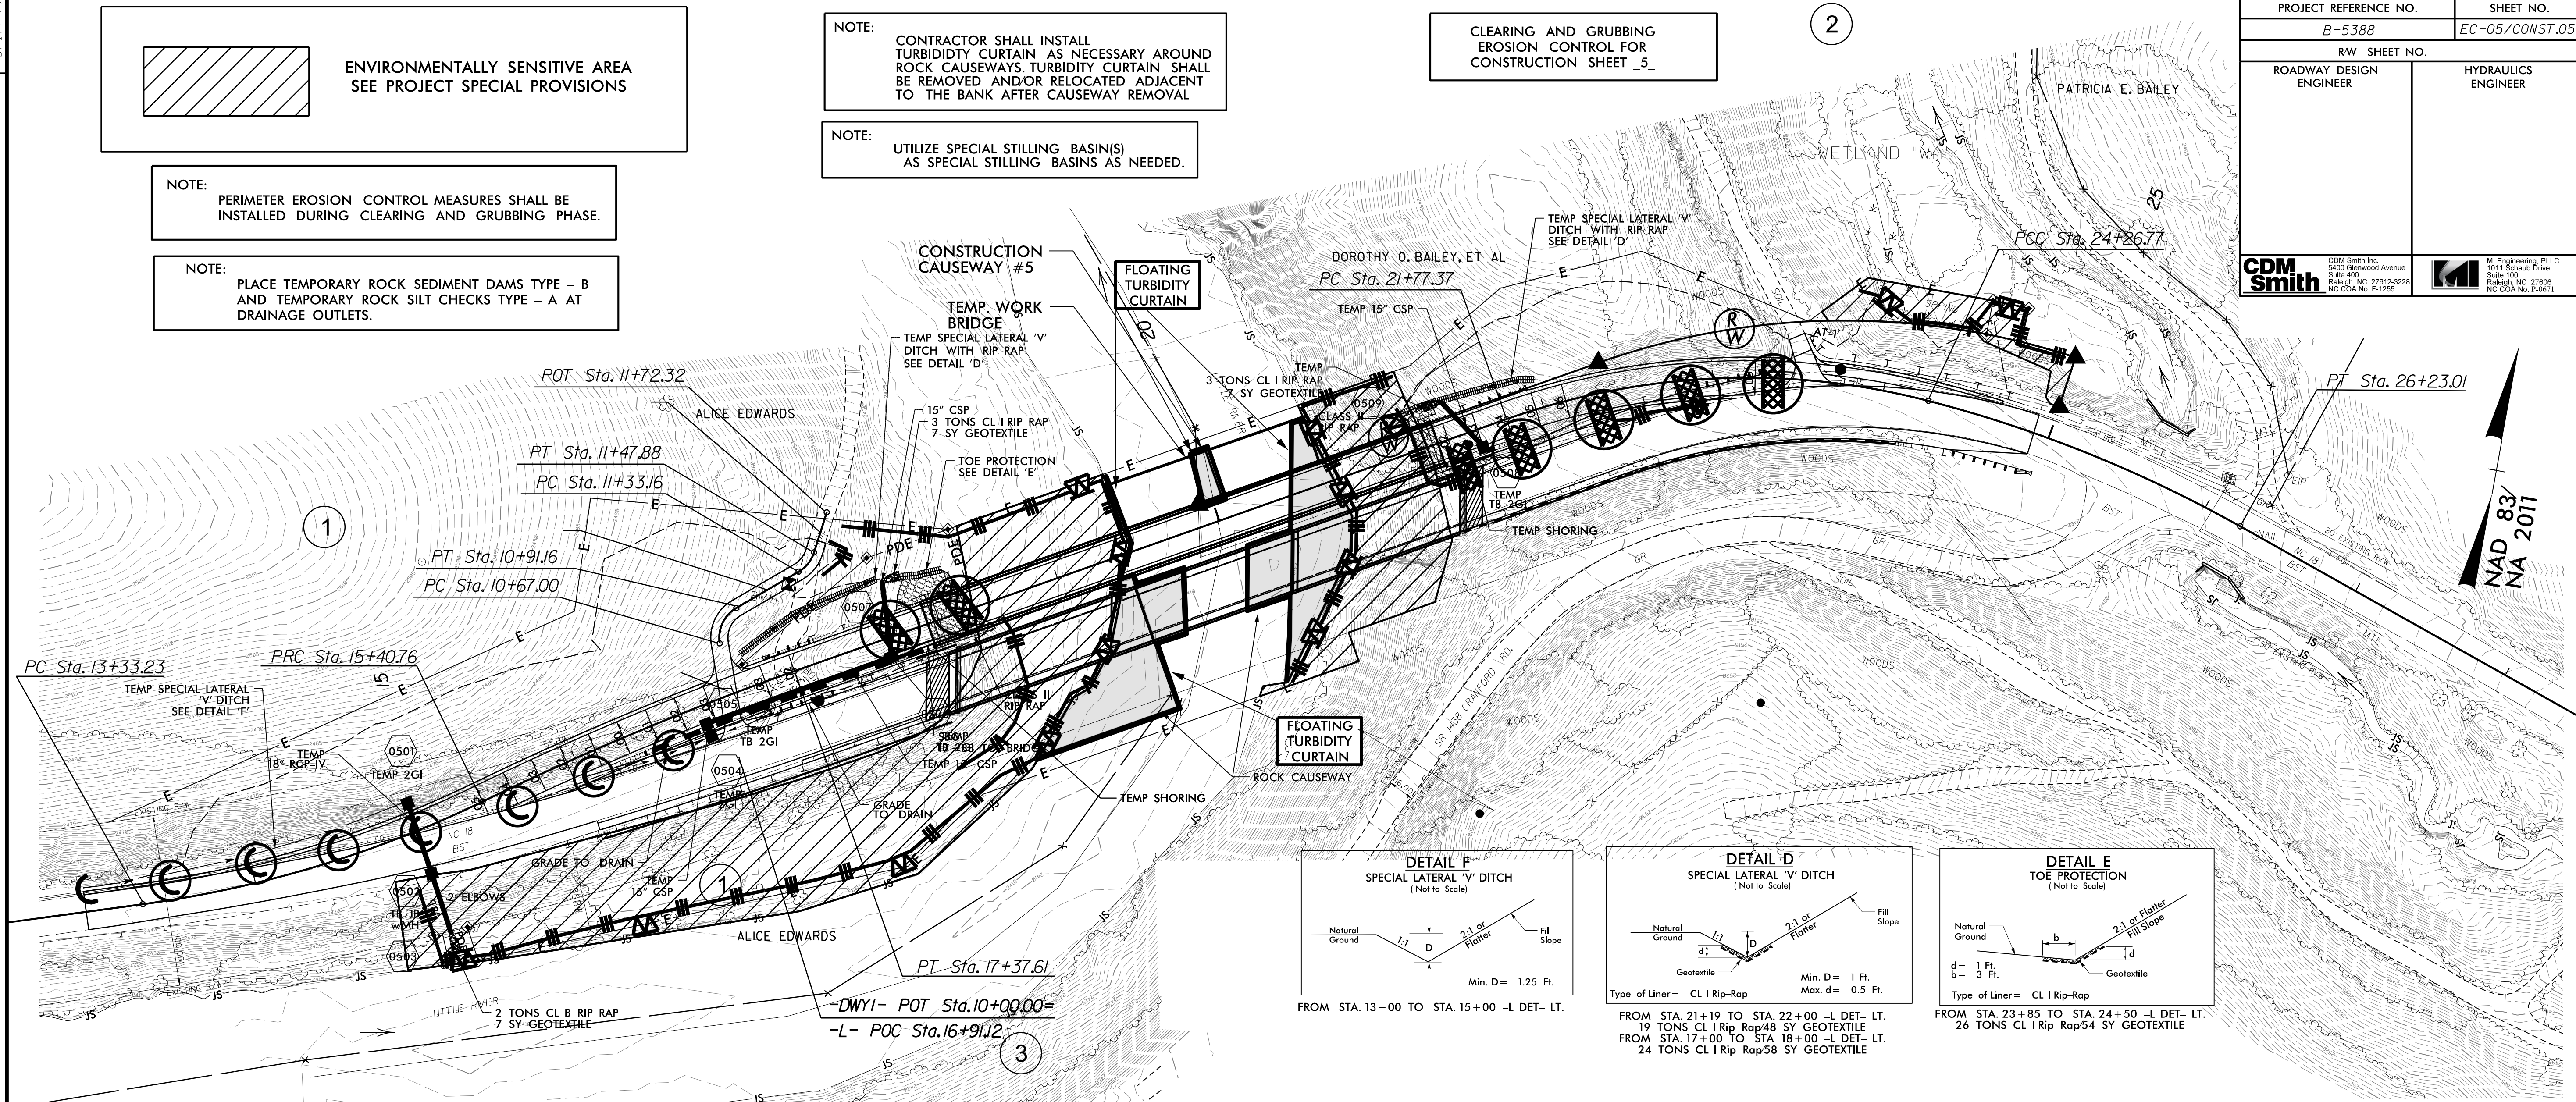

REVISIONS

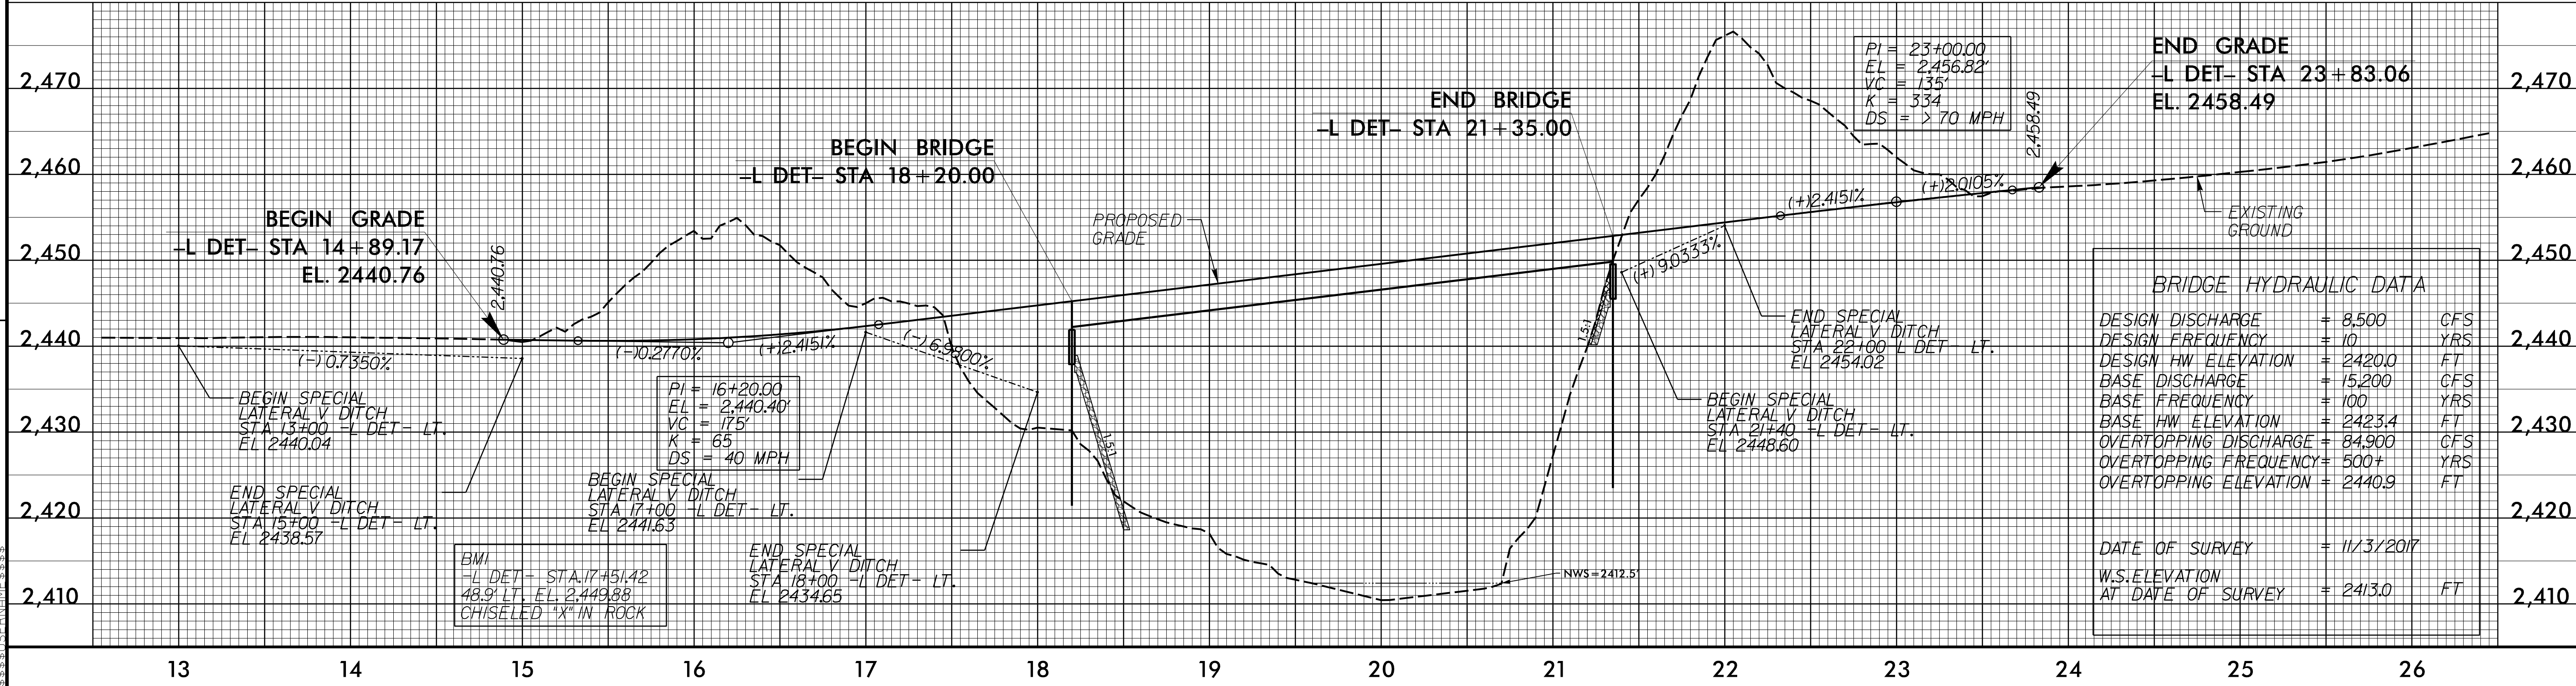

8/17/99

2

NAD 83
NA 2011