



3RD DECK PLAN

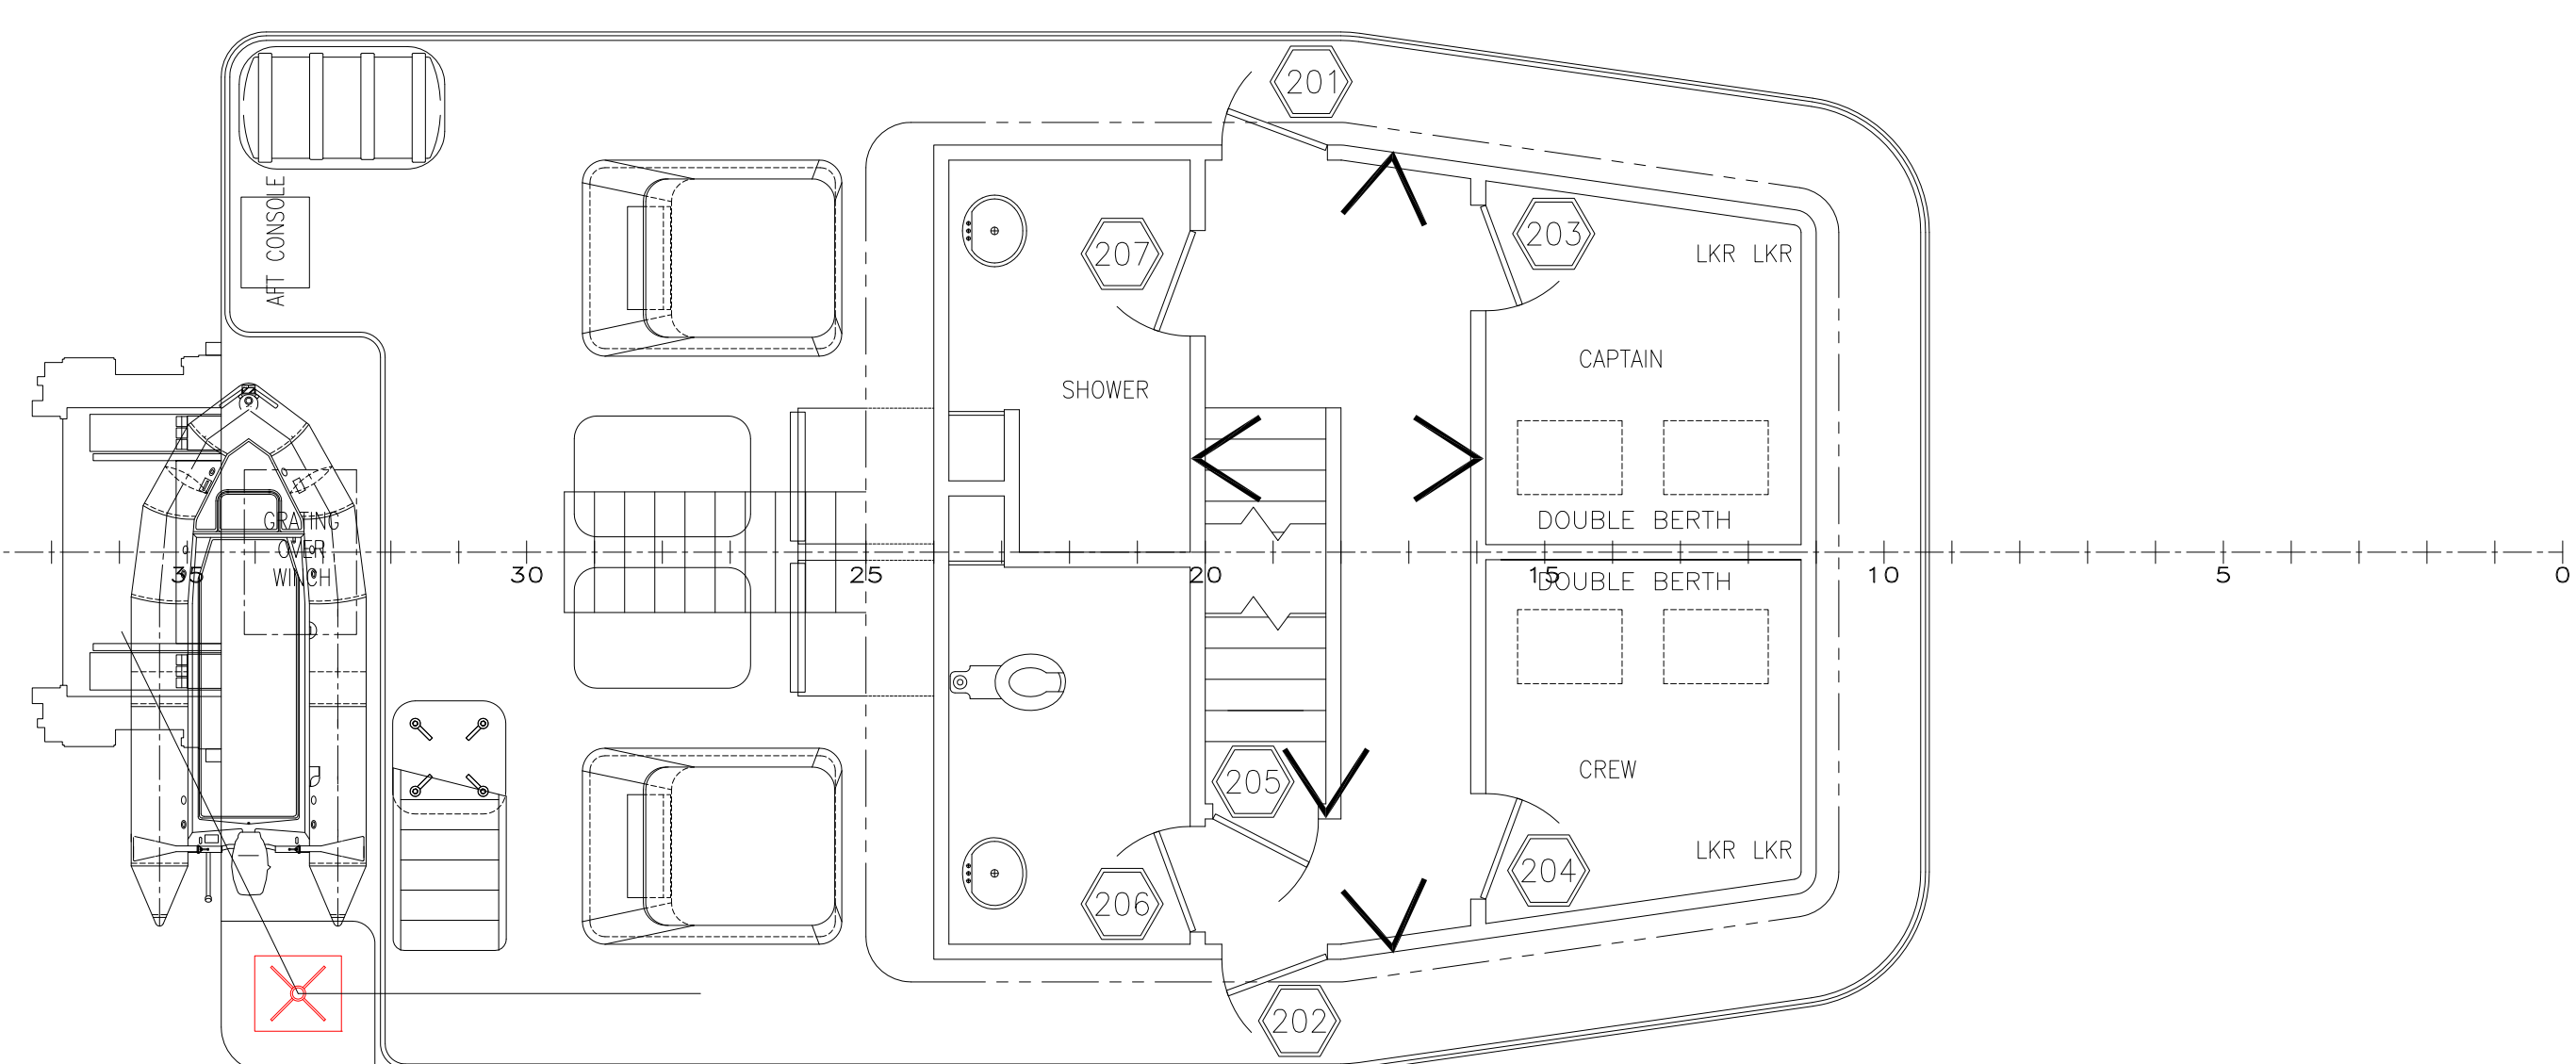


2ND DECK PLAN

> INDICATES STIFFENER SIDE OF BULKHEAD

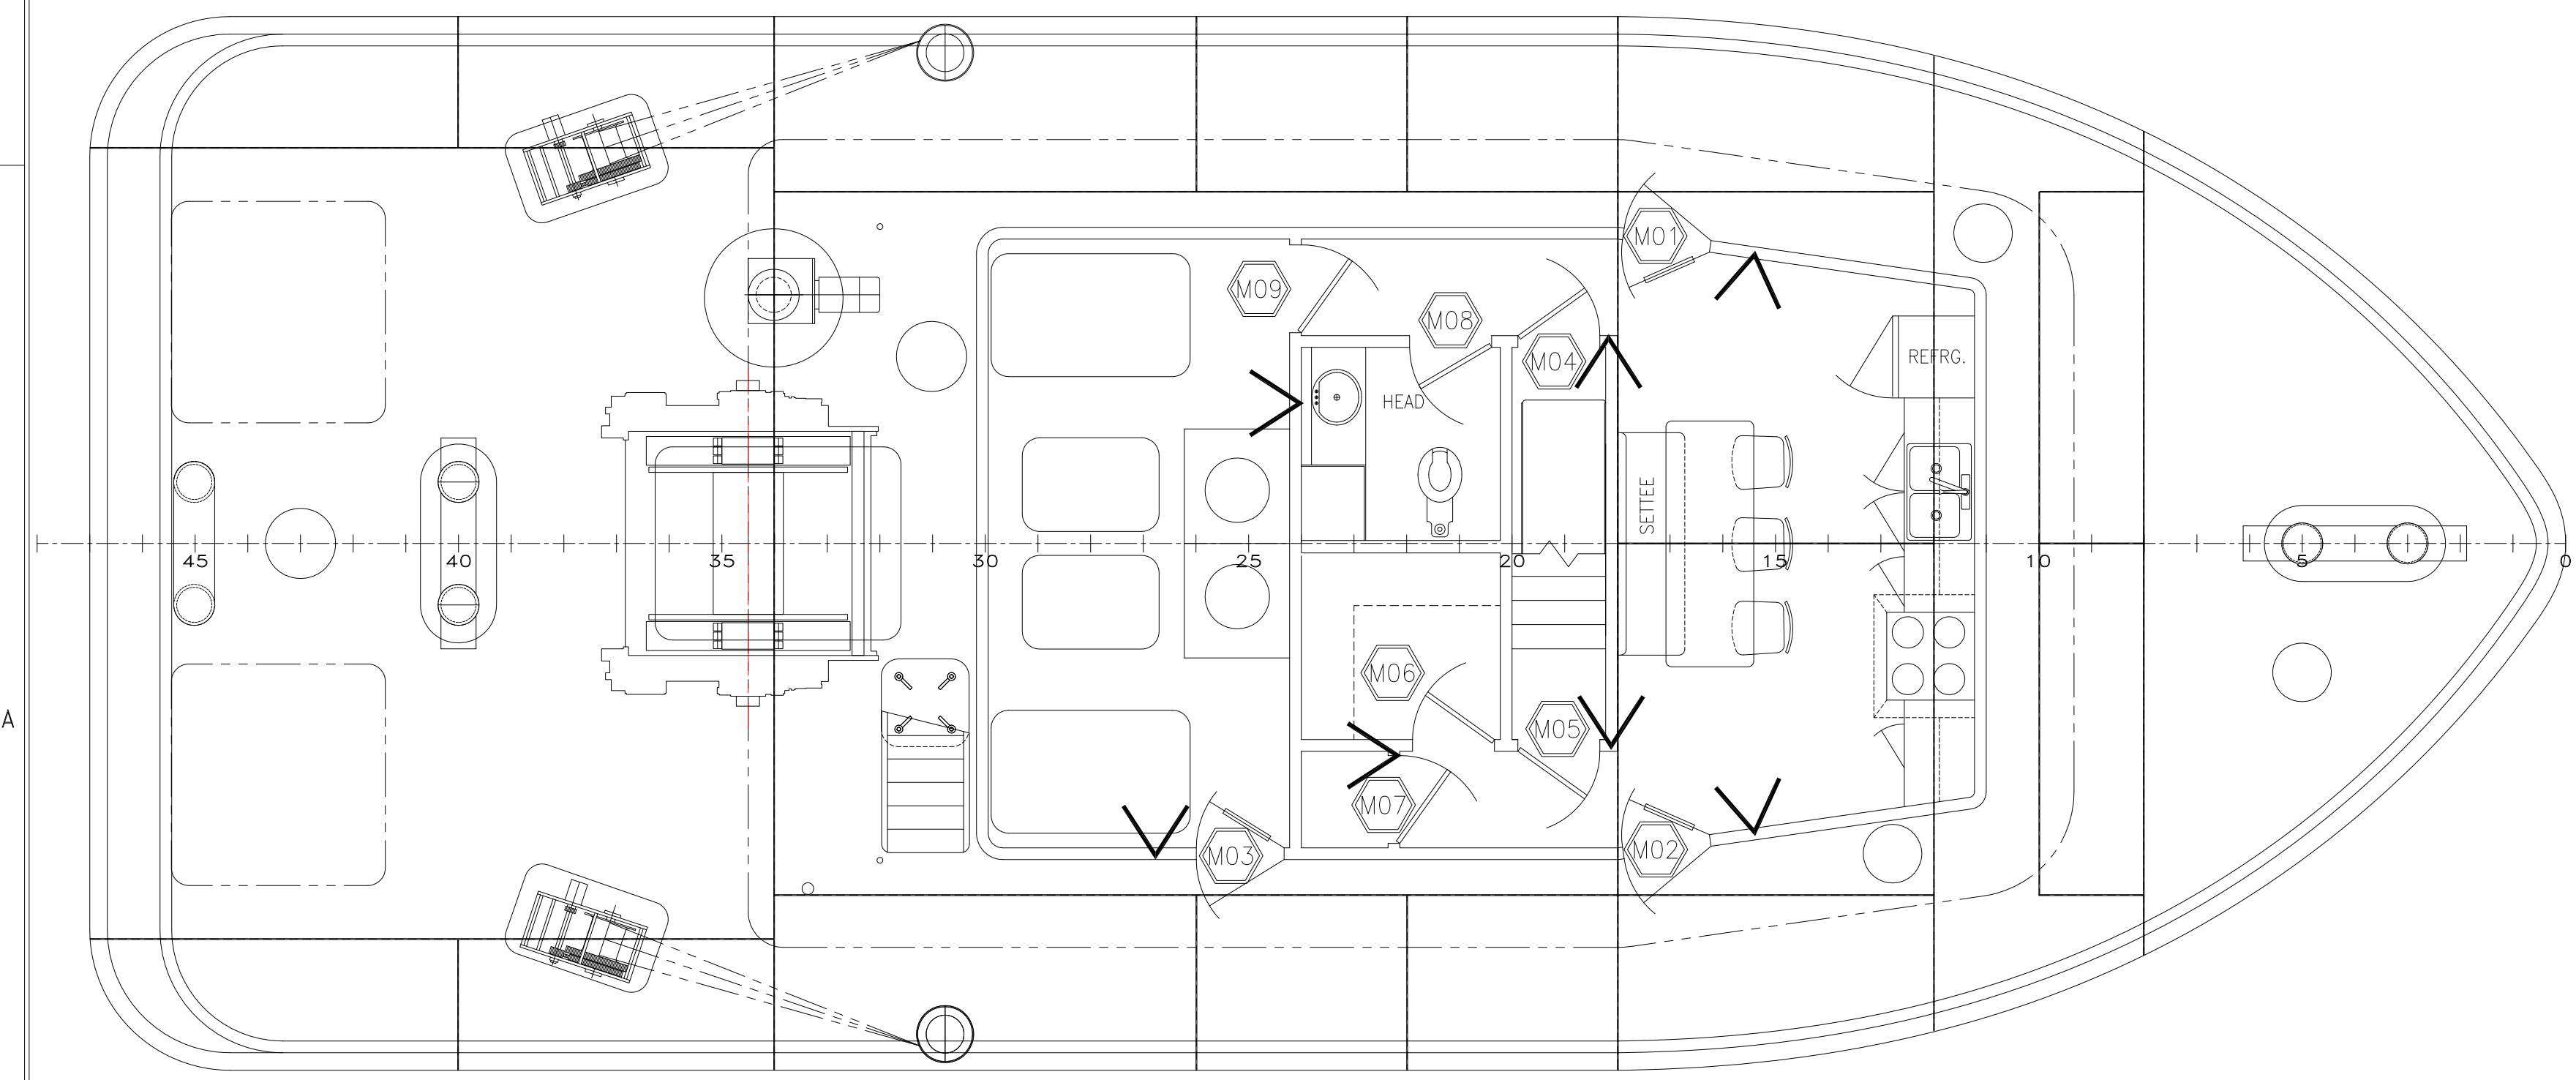


MAIN DECK PLAN

FRAMES										DOORS			HARDWARE			REMARKS			
LOCATION	# OF BHD. PANELS/THYS	ELEV.	HAND	FRM. TYPE	SILL TYPE	THRES. HOLD	MINIMUM CLEAR OPENING WIDTH	MINIMUM CLEAR OPENING HEIGHT	DOOR TYPE	CA. THICK.	LOUVER ROWS/HEIGHT	FRAME OUTSIDE DIMENSING - NOT INCLUDING FRAME WIDTH	LOCK	HINGE SEE NOTES	CLOSER		HOLD BACKS & STOPPERS	U.S.C.G. RATING	THERMAL INSULATION
MAIN DECK																			
A M01	FWD. PORT EXTERIOR	1		LH	--		2'-6"	5'-8"	QAWT										QAWT DOOR 72"x30" CLEAR OPENING, DWG #104, ALUMINUM
B M01	FWD. PORT INSIDE MAHOGANY	1		RHR	--		2'-6"	5'-8"					YES	YES	YES			PLEXIGLASS 18" X 24" WINDOW, SEE GENERAL NOTES	
A M02	FWD. STBD. EXTERIOR	1		RH	--		2'-6"	5'-8"	QAWT									QAWT DOOR 72"x30" CLEAR OPENING, DWG #104, ALUMINUM	
B M02	FWD. STBD. INSIDE MAHOGANY	1		LHR	--		2'-6"	5'-8"					YES	YES	YES			PLEXIGLASS 18" X 24" WINDOW, SEE GENERAL NOTES	
A M03	AFT. STBD. EXTERIOR	1		RH	--		2'-6"	5'-8"	QAWT									QAWT DOOR 72"x30" CLEAR OPENING, DWG #104, ALUMINUM	
B M03	AFT. STBD. INSIDE MAHOGANY	1		LHR	--		2'-6"	5'-8"					YES	YES	YES			PLEXIGLASS 18" X 24" WINDOW, SEE GENERAL NOTES	
M04	ENGINE ROOM STAIRS	1		RHR	F6	S B1	2'-4"	6'-8"	F				YES	YES	YES	YES	YES	SEE GENERAL NOTES, VAPOR PROOF SEAL, MINERAL WOOL INSUL	
M05	2ND DECK STAIRS	1		LHR	F3	S	2'-4"	6'-8"	F				YES	YES	YES			SEE GENERAL NOTES	
M06	PANTRY	1		LHR	F3	S	2'-4"	6'-8"	F				YES	YES	YES			SEE GENERAL NOTES	
M07	LOCKER	1		LHR	F3	S	2'-4"	6'-8"	F				YES	YES	YES			SEE GENERAL NOTES	
M08	HEAD	1		RHR	F3	S	2'-4"	6'-8"	F				YES	YES	YES			SEE GENERAL NOTES	
M09	E.R. EXHAUST AND VENTILATION	1		LHR	F6	S B1	2'-4"	6'-8"	F				YES	YES	YES	YES	YES	SEE GENERAL NOTES, VAPOR PROOF SEAL, MINERAL WOOL INSUL.	
2ND DECK																			
201	FWD. PORT EXTERIOR	1		LHR	F6	S1	2'-4"	6'-0"	WHT				YES	YES	YES	YES	YES	SEE GENERAL NOTES, FIBERGLASS INSULATION, W/ LITE & DOGS	
202	FWD. STBD. EXTERIOR	1		RHR	F6	S1	2'-4"	6'-0"	WHT				YES	YES	YES	YES	YES	SEE GENERAL NOTES, FIBERGLASS INSULATION, W/ LITE & DOGS	
203	CAPTAIN STATEROOM	1		RHR	F3	S	2'-4"	6'-8"	F				YES	YES	YES			SEE GENERAL NOTES	
204	CREW STATEROOM	1		LHR	F3	S	2'-4"	6'-8"	F				YES	YES	YES			SEE GENERAL NOTES	
205	PILOT HOUSE STAIRS	1		LHR	F3	S	2'-4"	6'-8"	F				YES	YES	YES			SEE GENERAL NOTES	
206	HEAD	1		RHR	F3	S	2'-4"	6'-8"	F				YES	YES	YES			SEE GENERAL NOTES	
207	SHOWER	1		LHR	F3	S	2'-4"	6'-8"	F				YES	YES	YES			SEE GENERAL NOTES	
3RD DECK																			
301	FWD. PORT EXTERIOR	1		LH	F6	S1	2'-4"	6'-0"	WHT				YES	YES	YES	YES	YES	SEE GENERAL NOTES, FIBERGLASS INSULATION, W/ LITE & DOGS	
302	FWD. STBD. EXTERIOR	1		RH	F6	S1	2'-4"	6'-0"	WHT				YES	YES	YES	YES	YES	SEE GENERAL NOTES, FIBERGLASS INSULATION, W/ LITE & DOGS	

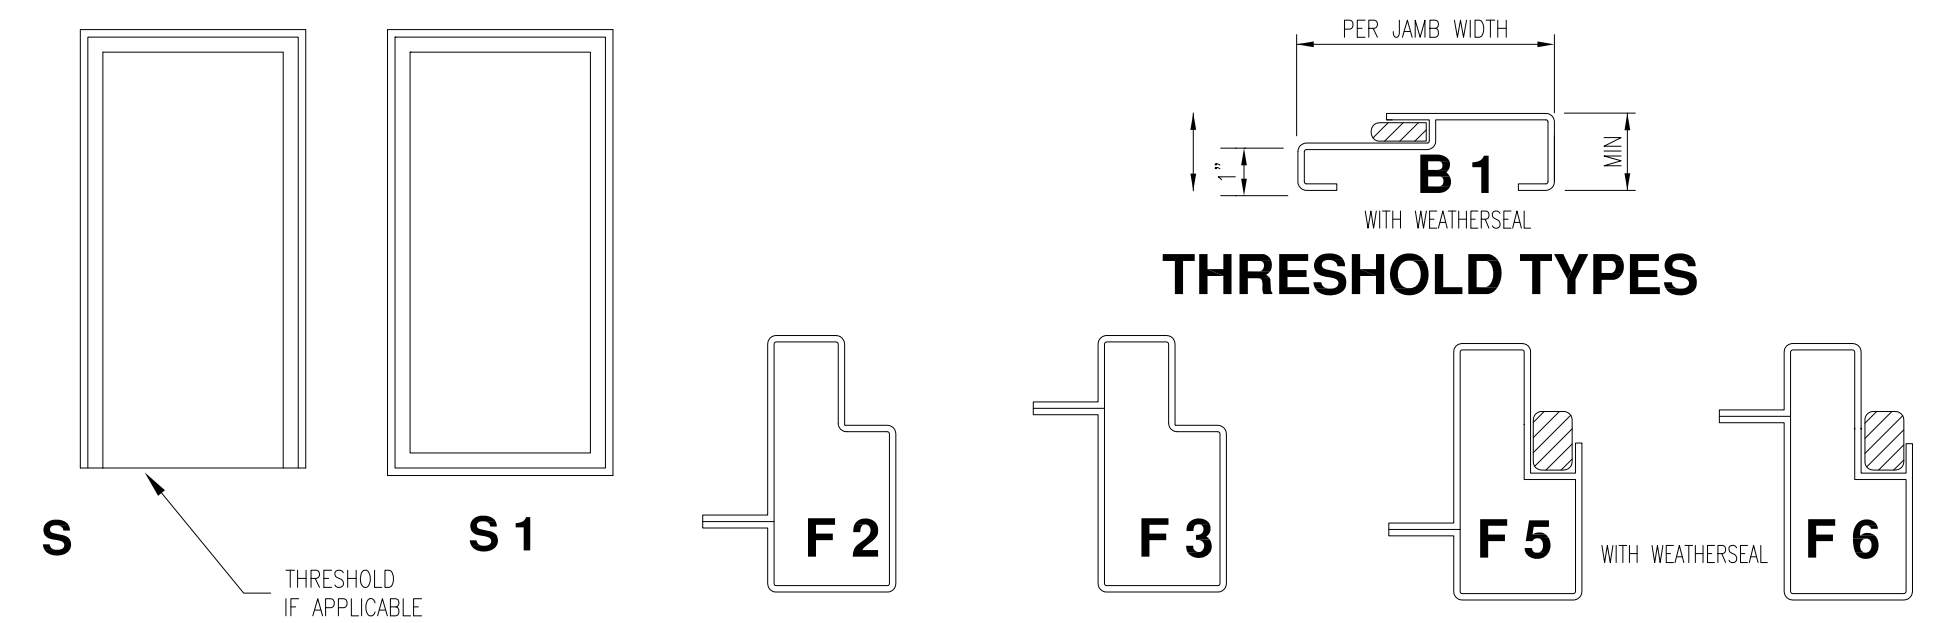


SILL TYPES


FRAME TYPE

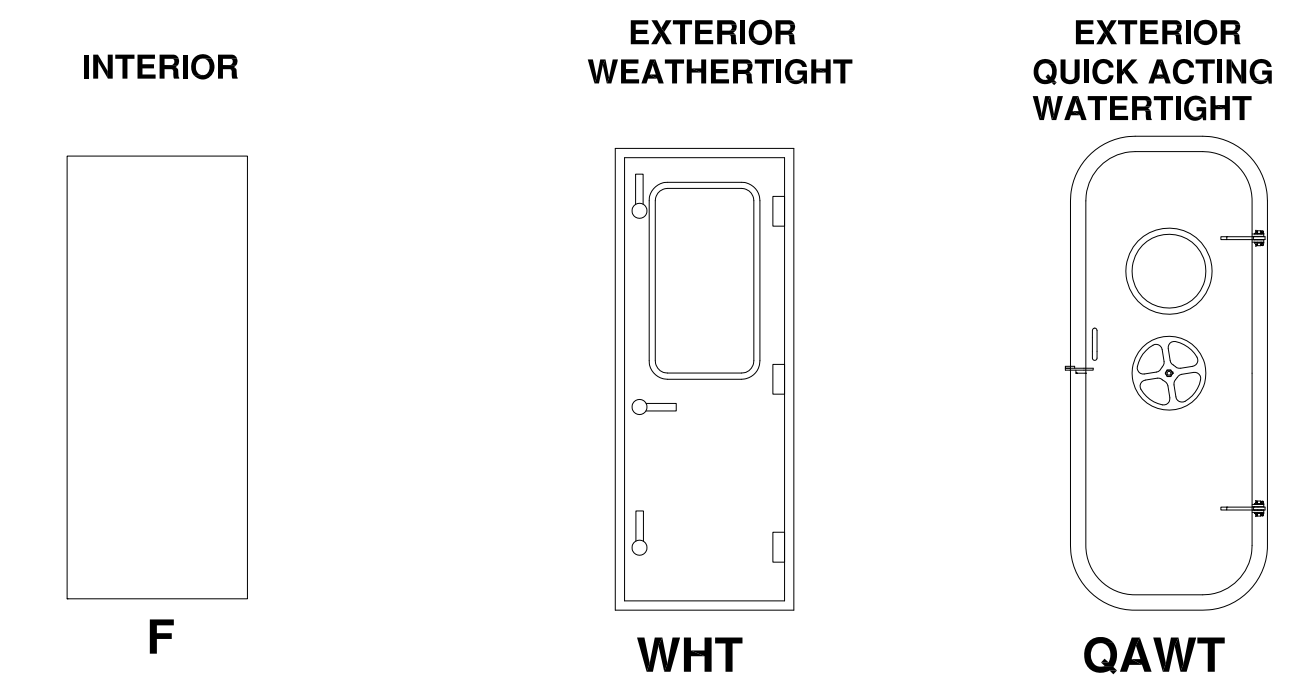

DOOR TYPES

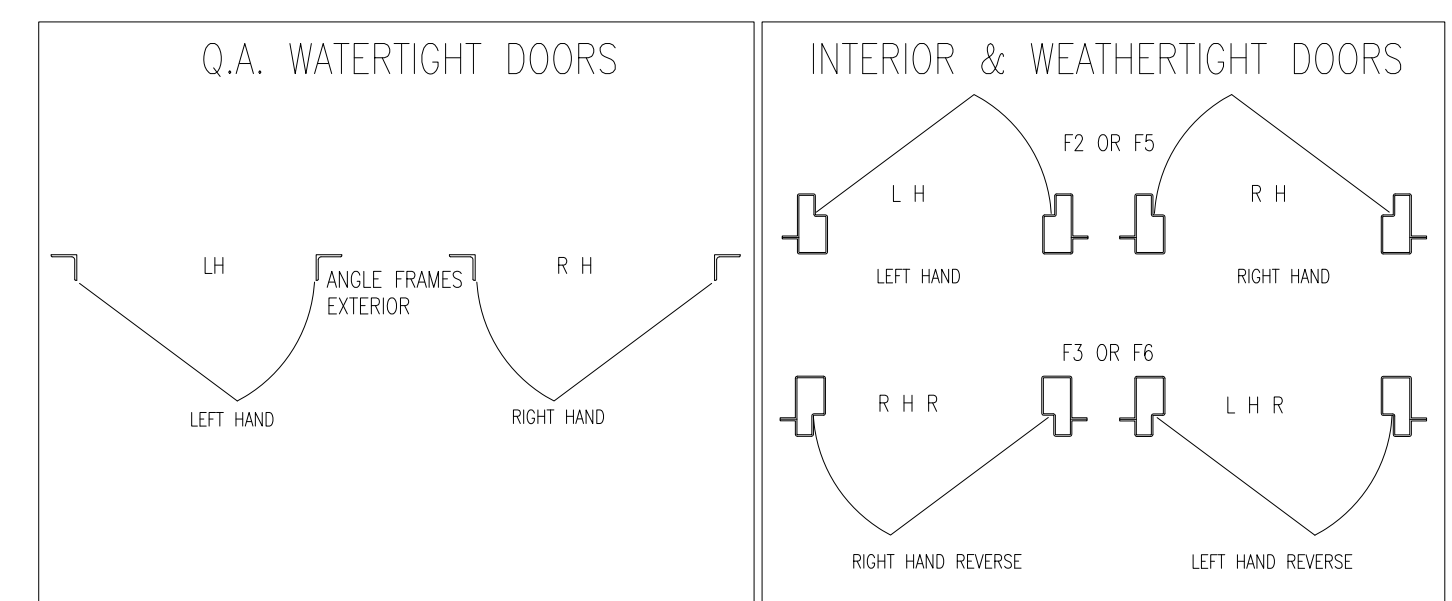


DOOR SWINGS

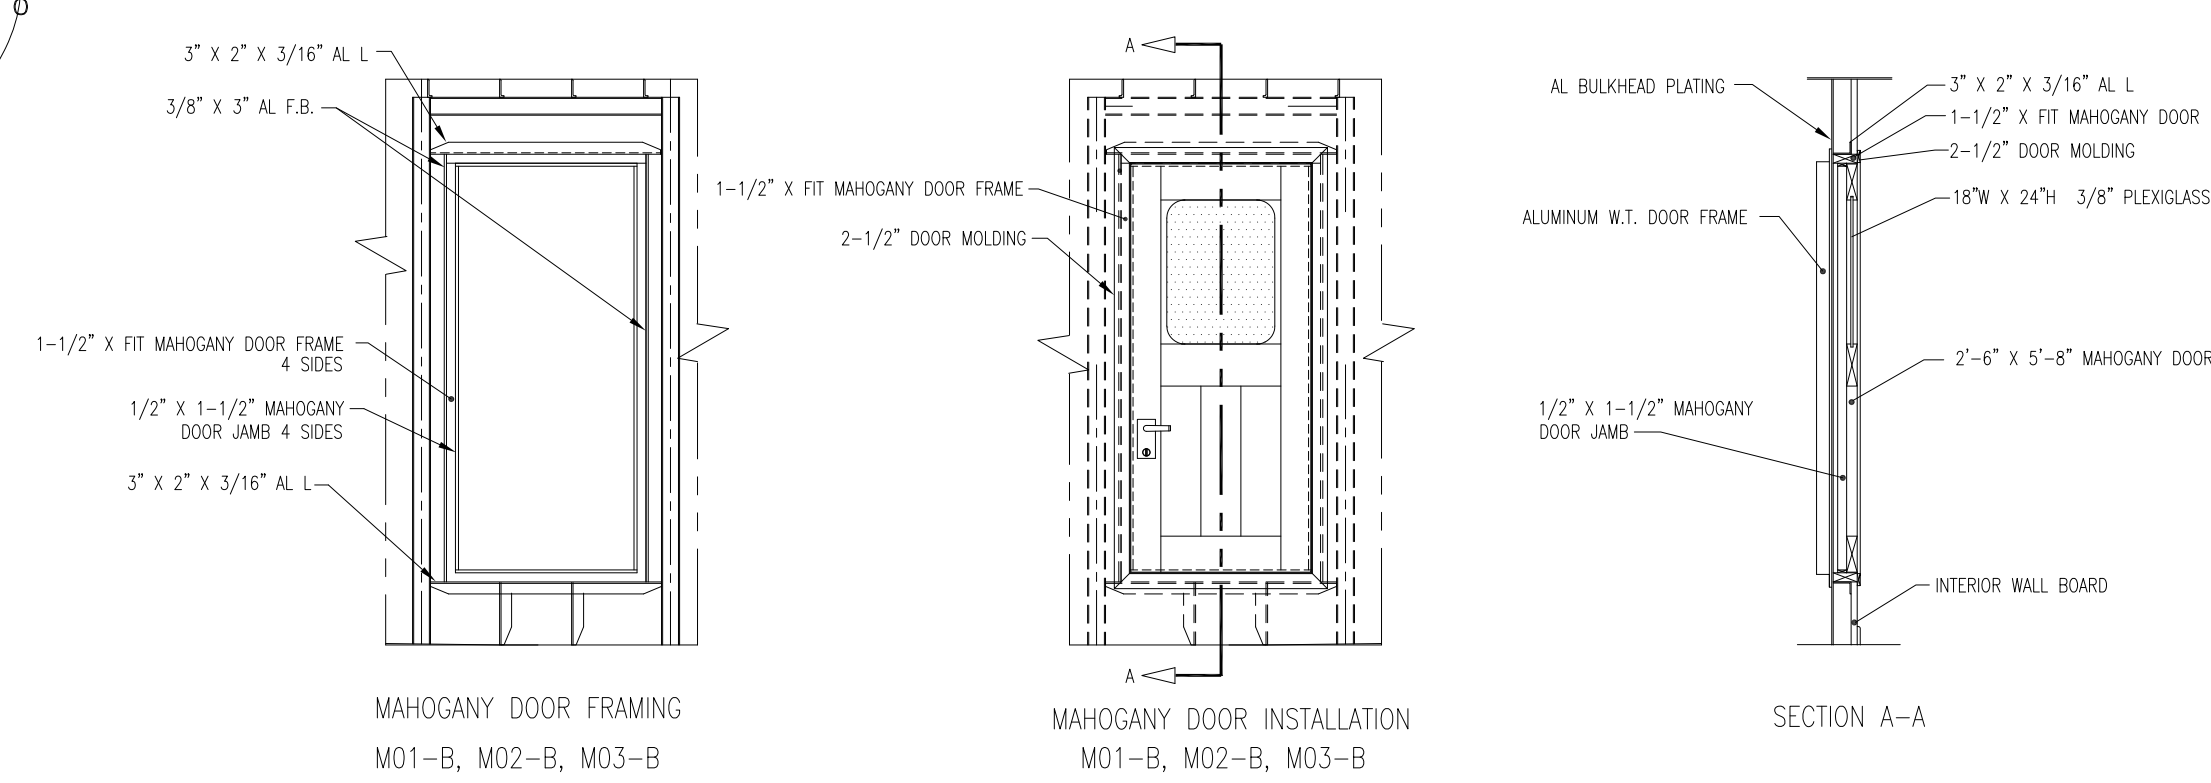

MAHOGANY DOOR FRAMING
M01-B, M02-B, M03-B

MAHOGANY DOOR INSTALLATION
M01-B, M02-B, M03-B

SECTION A-A

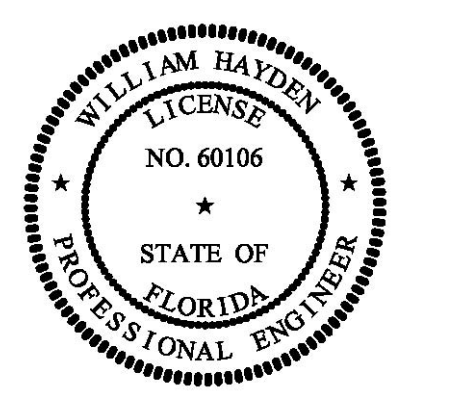

PROPRIETARY RIGHTS

This document discloses matter in which DeJong & Lebet, Incorporated has proprietary rights. Neither receipt nor possession thereof confers or transfers any right to reproduce, disclose or use in any manner this document in whole or in part or any information contained herein, except by written permission, or written agreement with DeJong & Lebet, Incorporated.

In the event of a purchase of this document the purchaser is authorized to contract to more than one device in accord herewith, unless otherwise signed to it, writing by DeJong & Lebet, Incorporated.

© 2018 DeJong & Lebet, Inc.

DeJong & Lebet, Inc.
Naval Architects
Marine Engineers
Consultants
Surveyors

1734 Emerson Street
Jacksonville, Florida 32207
www.dejongandlebet.com

Phone: (904) 599-3673
Fax: (904) 599-1522
Info@dejongandlebet.com

Title: 70.5 x 30 x 11" NCDOT TOWBOAT

DOOR SCHEDULE

Dwg. No. 17-1372-624 Alt. No. 0
Sht. 1 of 1

Drawn By: JAH Date: JULY 19, 2018
Checked By: Date:
App'd By: Scale: NOT TO SCALE
ABS App'l: USCG App'l: