



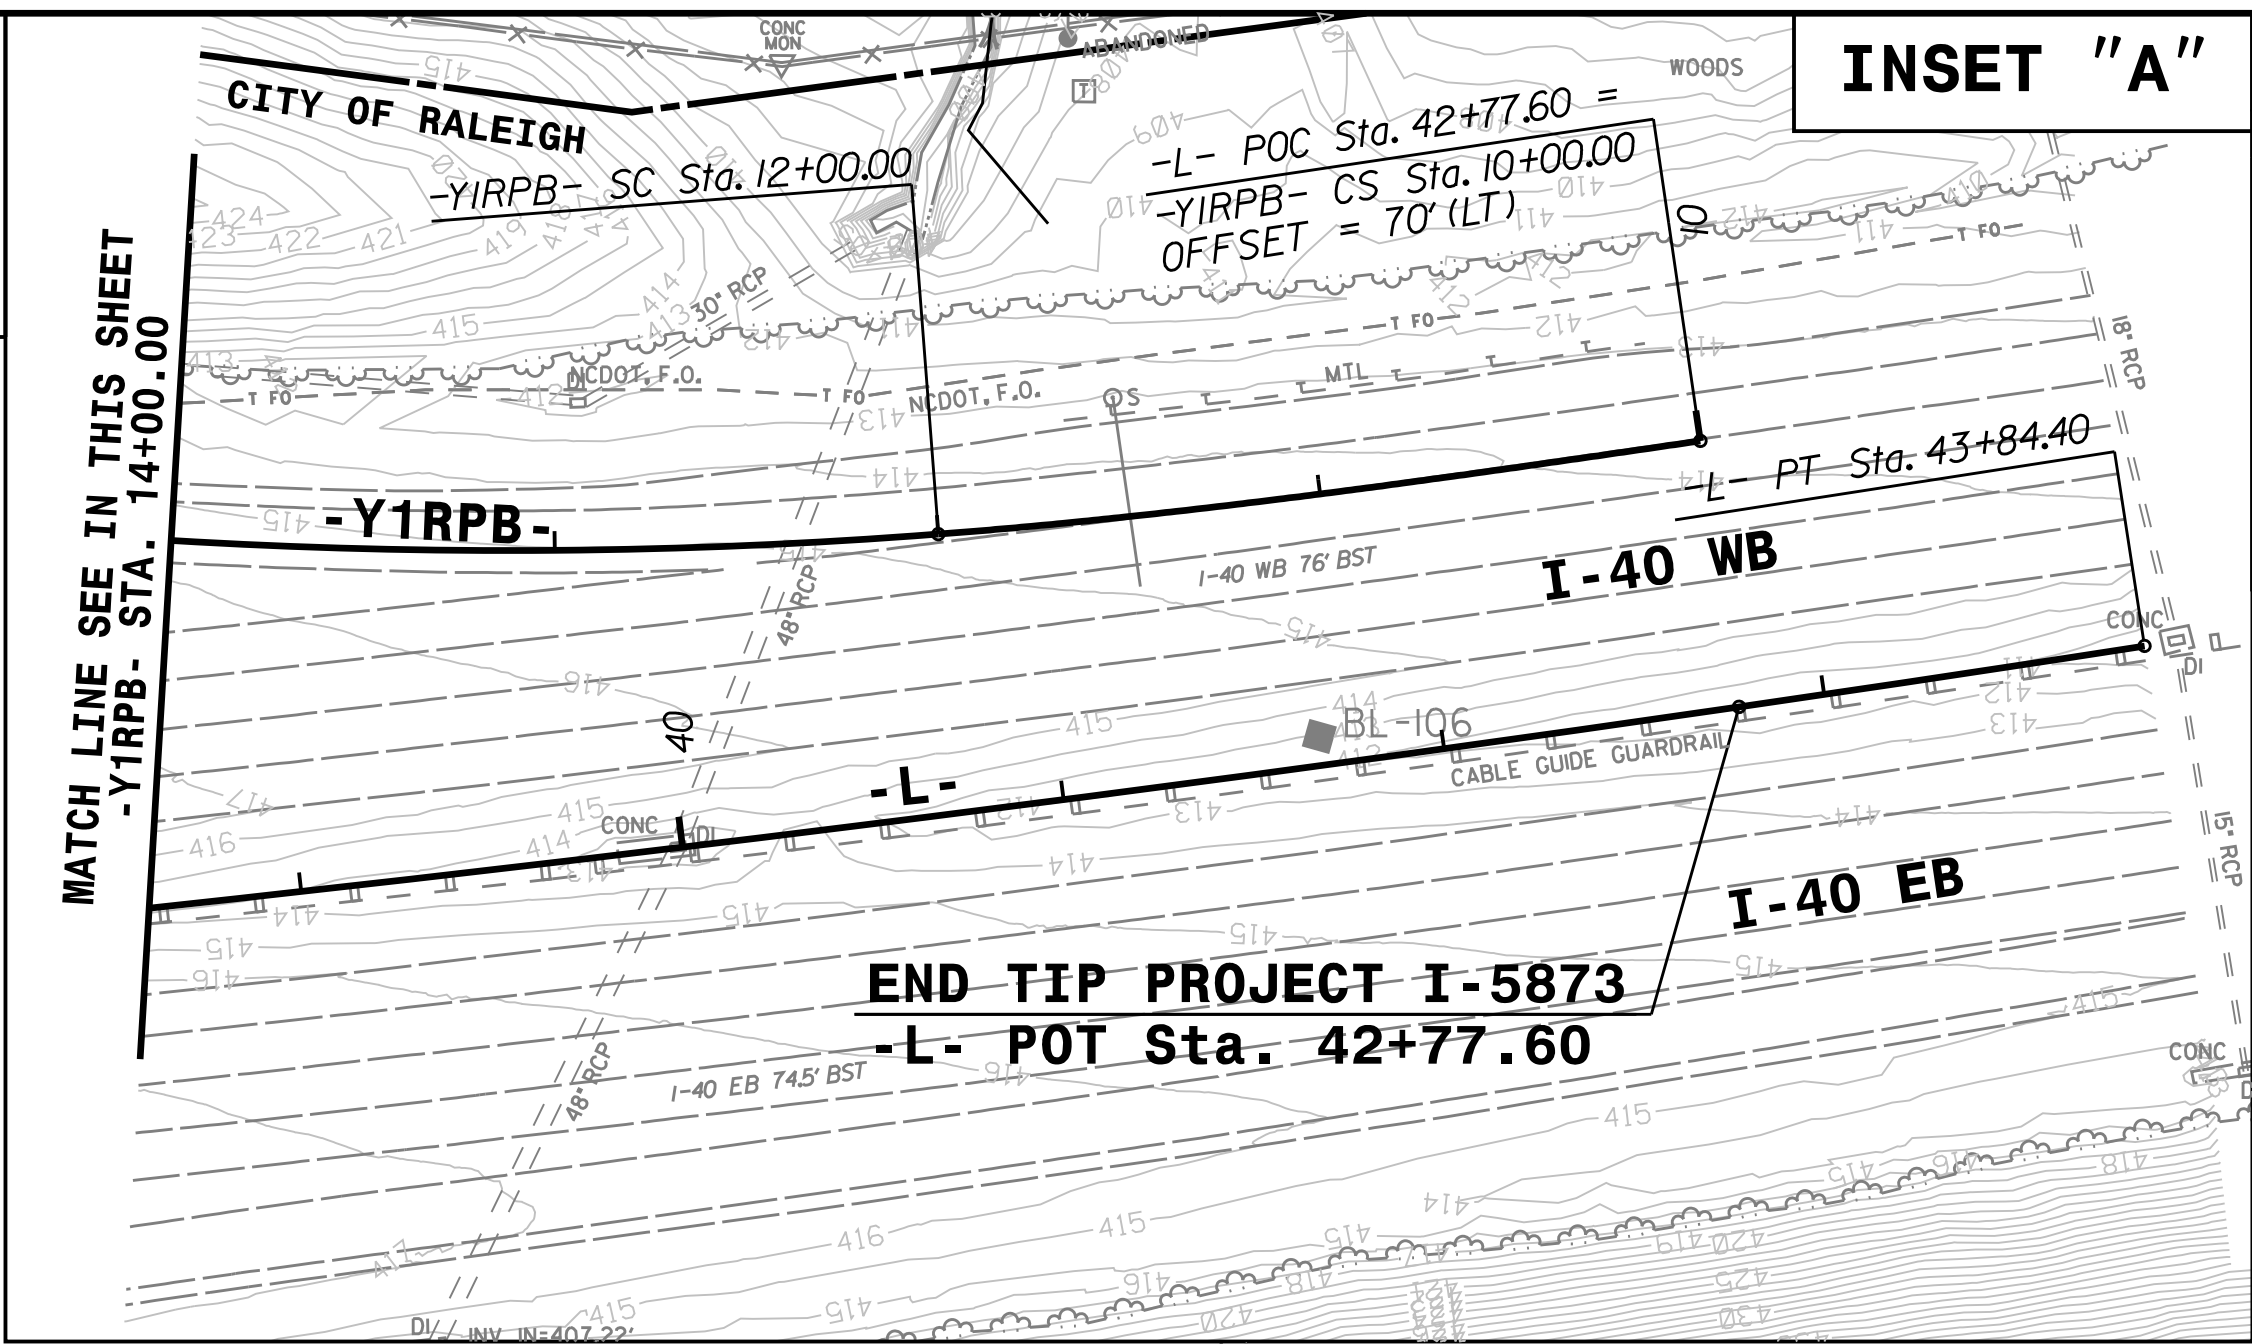

PROJECT REFERENCE NO.		SHEET NO.
I-5873		EC-5/CONST.5
RW SHEET NO.		
ROADWAY DESIGN ENGINEER	HYDRAULICS ENGINEER	

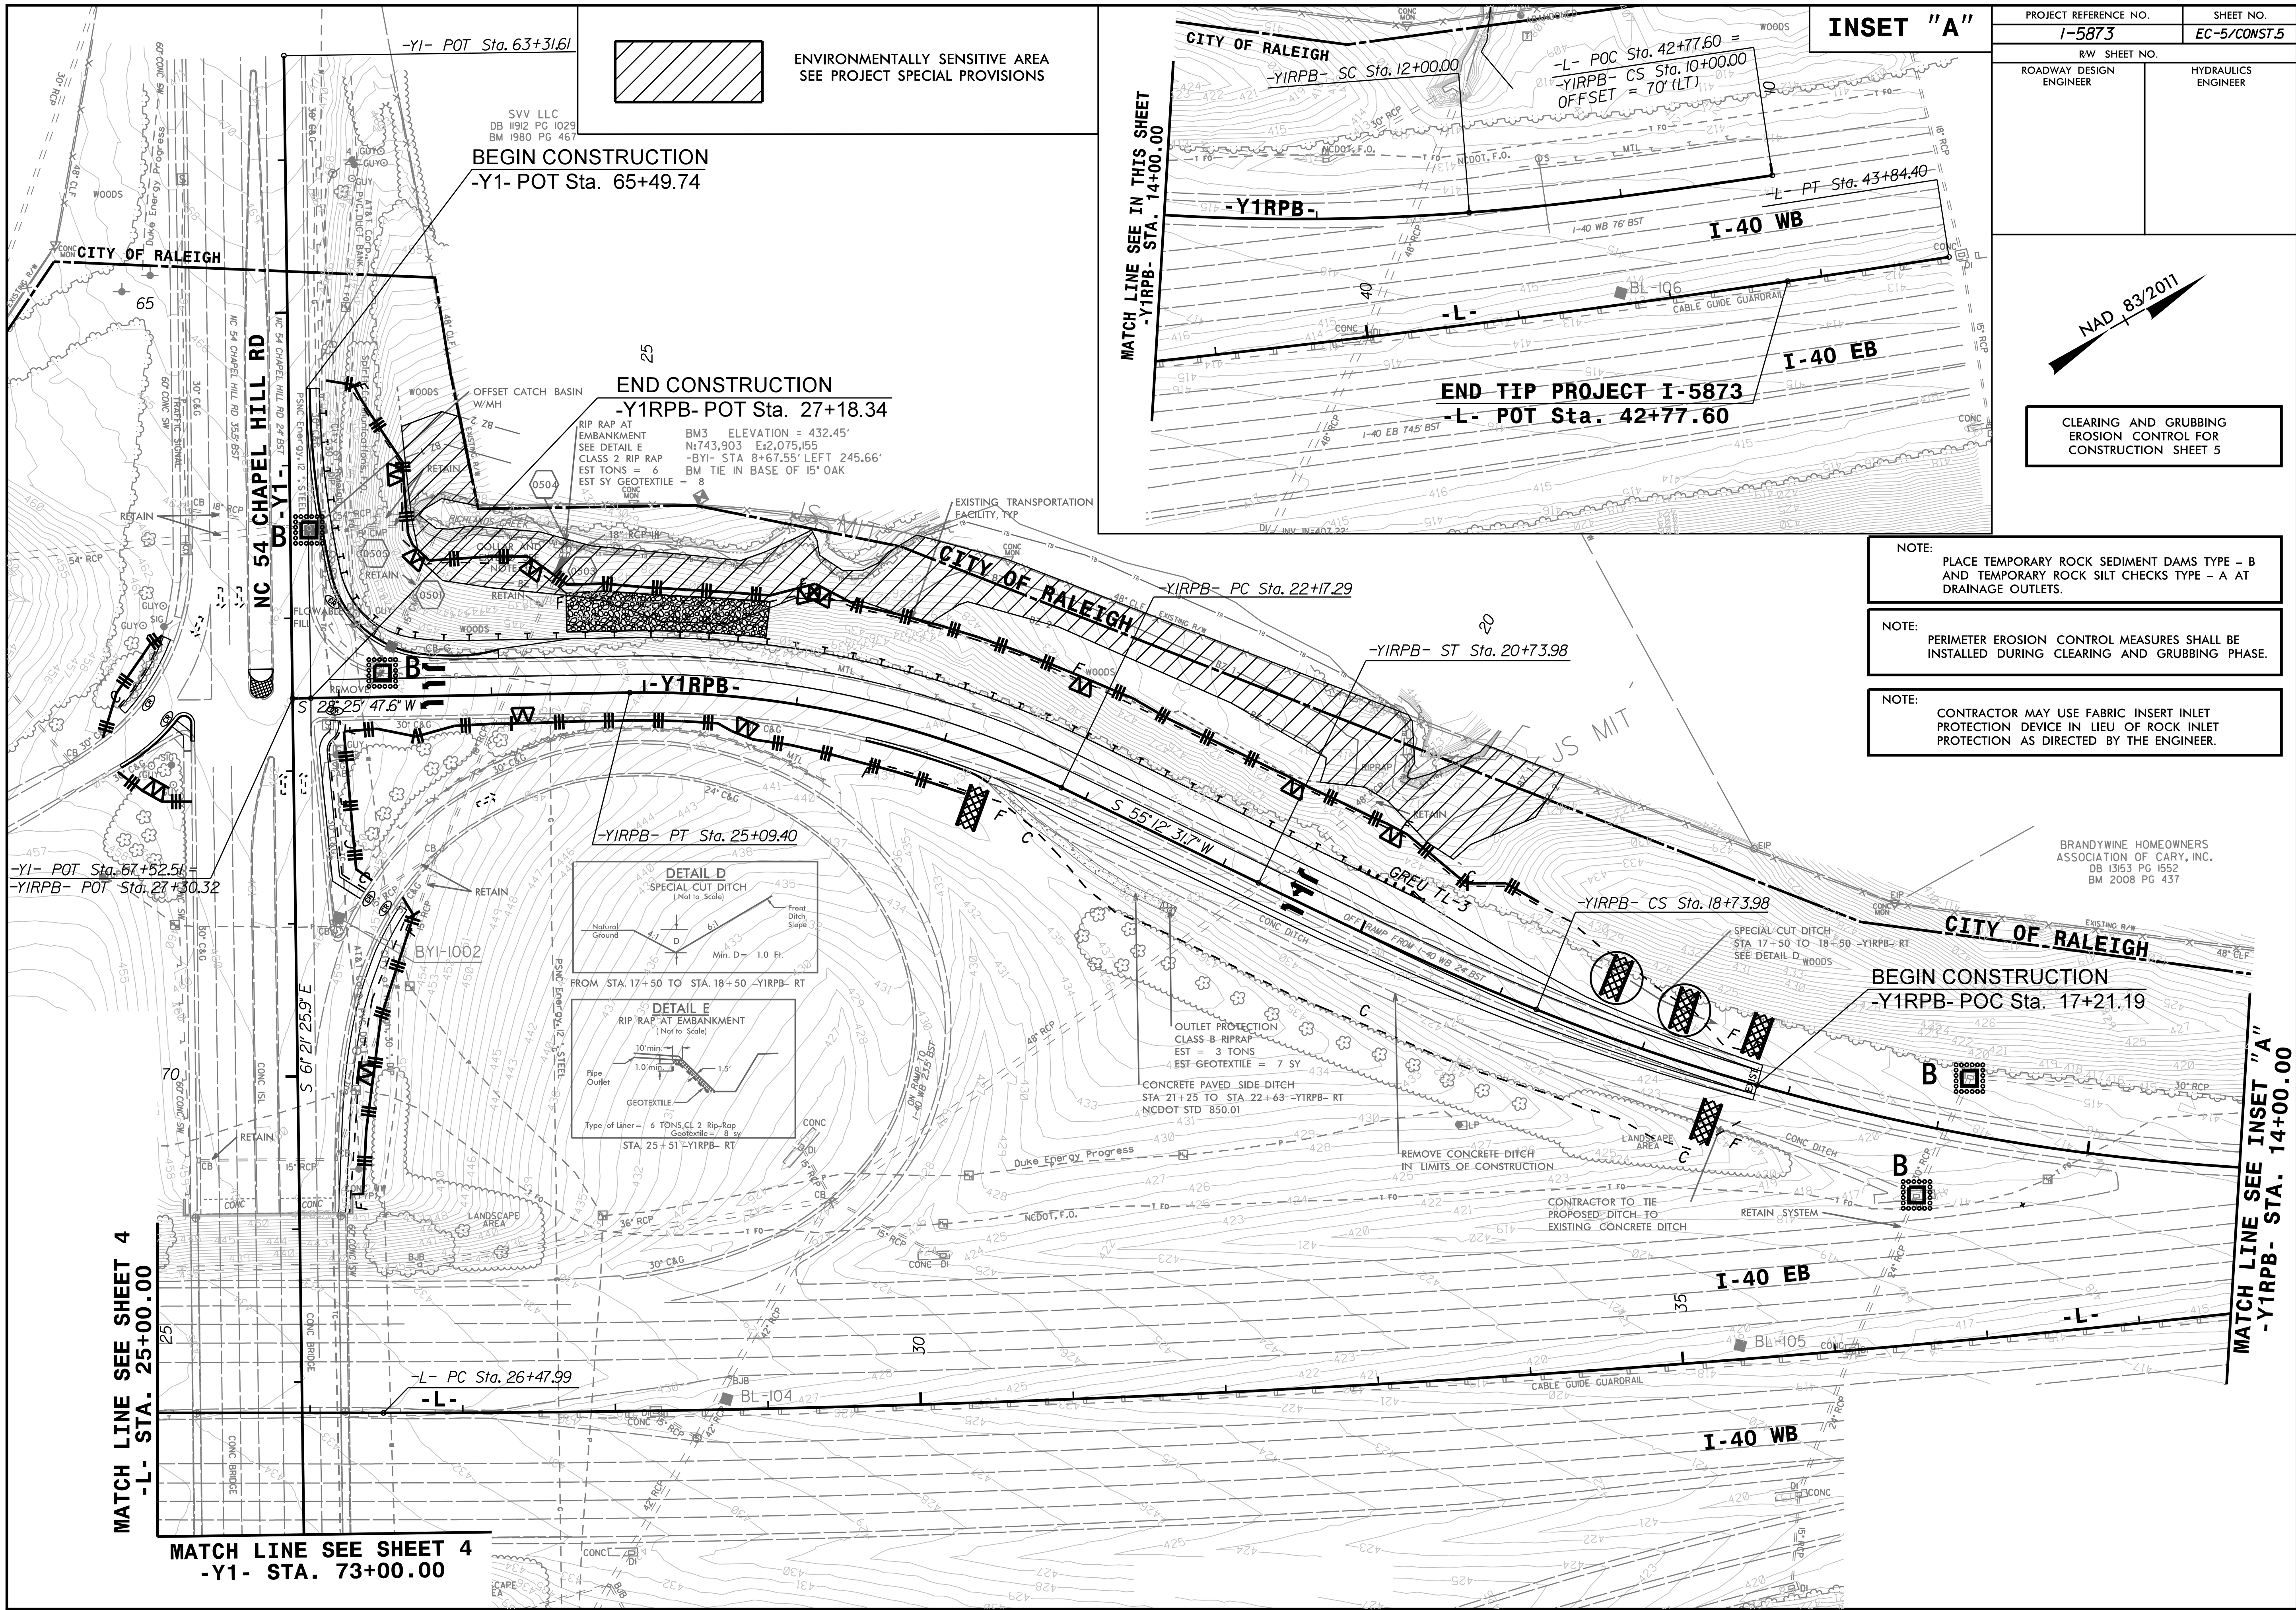

CLEARING AND GRUBBING
EROSION CONTROL FOR
CONSTRUCTION SHEET 5

- NOTE:
PLACE TEMPORARY ROCK SEDIMENT DAMS TYPE - B
AND TEMPORARY ROCK SILT CHECKS TYPE - A AT
DRAINAGE OUTLETS.
- NOTE:
PERIMETER EROSION CONTROL MEASURES SHALL BE
INSTALLED DURING CLEARING AND GRUBBING PHASE.
- NOTE:
CONTRACTOR MAY USE FABRIC INSERT INLET
PROTECTION DEVICE IN LIEU OF ROCK INLET
PROTECTION AS DIRECTED BY THE ENGINEER.

BRANDYWINE HOMEOWNERS
ASSOCIATION OF CARY, INC.
DB 13153 PG 1552
BM 2008 PG 437

MATCH LINE SEE INSET "A"
-Y1RPB- STA. 14+00.00

MATCH LINE SEE SHEET 4
-L- STA. 25+00.00

MATCH LINE SEE SHEET 4
-Y1- STA. 73+00.00