
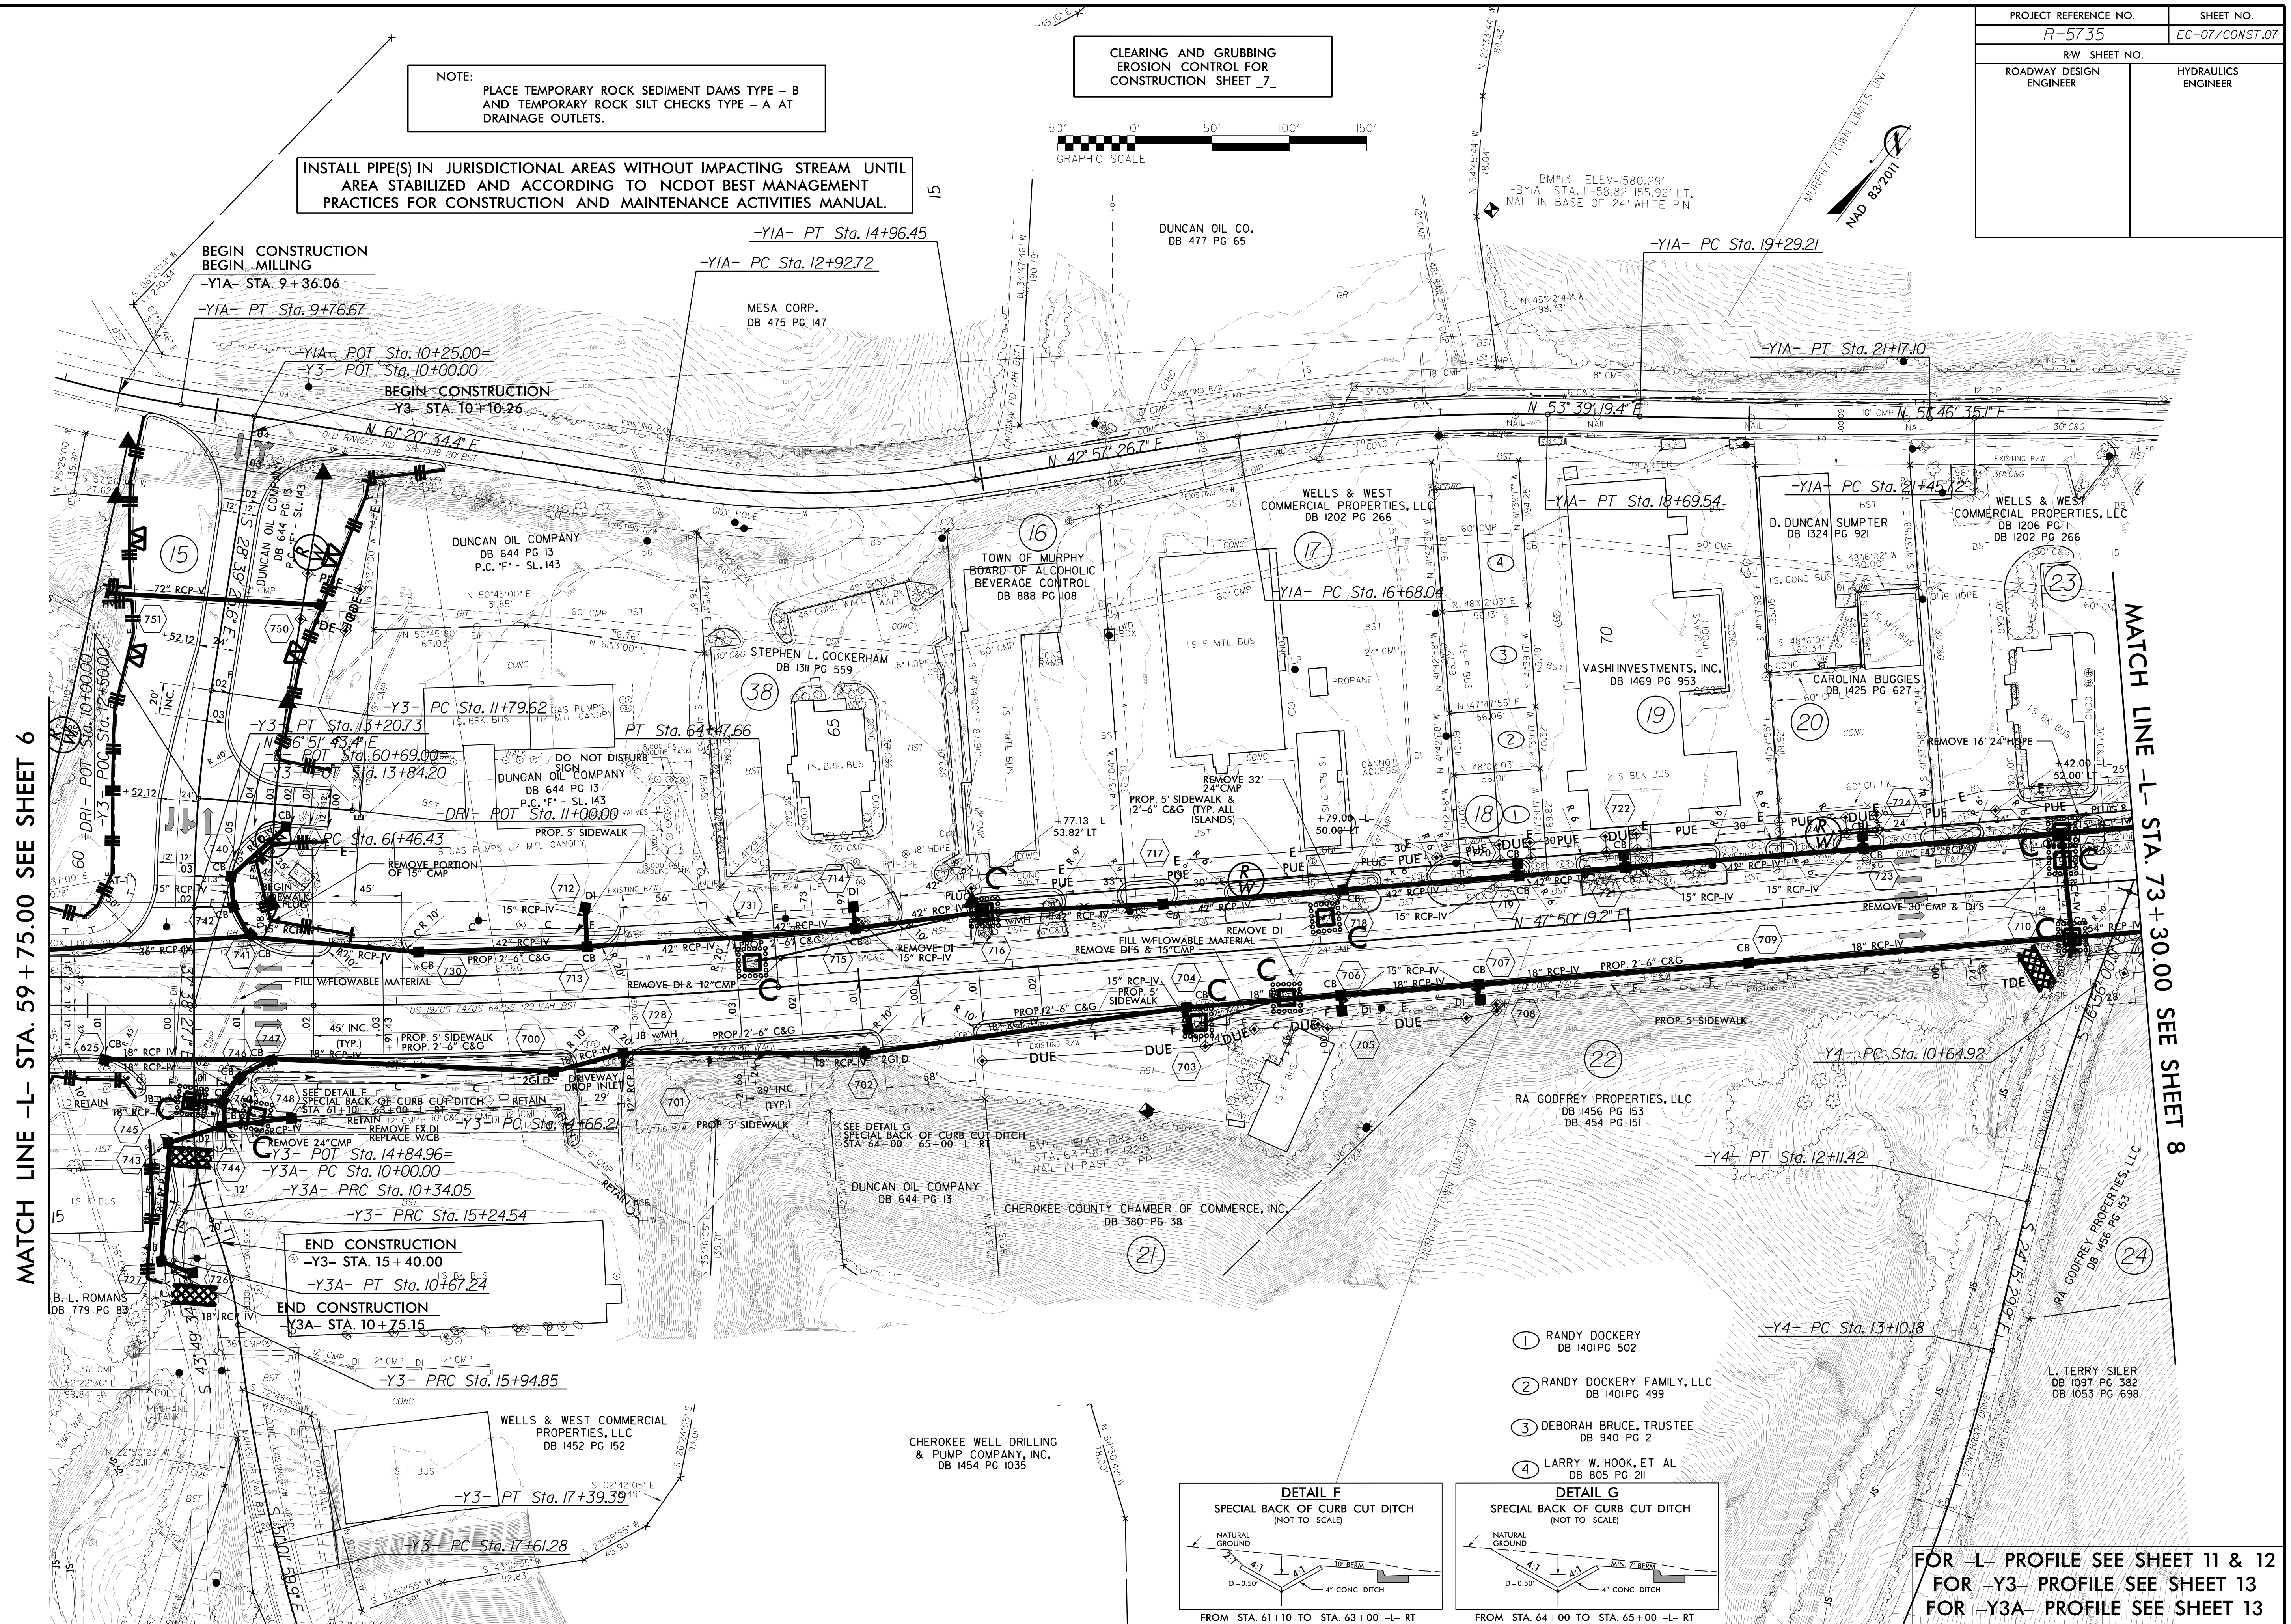
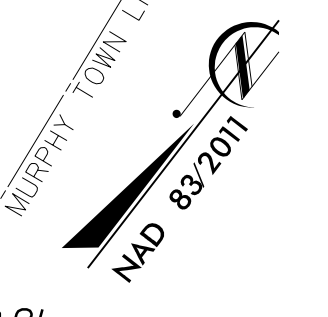


PROJECT REFERENCE NO.	SHEET NO.
R-5735	EC-07/CONST.07
RW SHEET NO.	
ROADWAY DESIGN ENGINEER	HYDRAULICS ENGINEER

NOTE: PLACE TEMPORARY ROCK SEDIMENT DAMS TYPE - B AND TEMPORARY ROCK SILT CHECKS TYPE - A AT DRAINAGE OUTLETS.

INSTALL PIPE(S) IN JURISDICTIONAL AREAS WITHOUT IMPACTING STREAM UNTIL AREA STABILIZED AND ACCORDING TO NCDOT BEST MANAGEMENT PRACTICES FOR CONSTRUCTION AND MAINTENANCE ACTIVITIES MANUAL.

CLEARING AND GRUBBING EROSION CONTROL FOR CONSTRUCTION SHEET 7

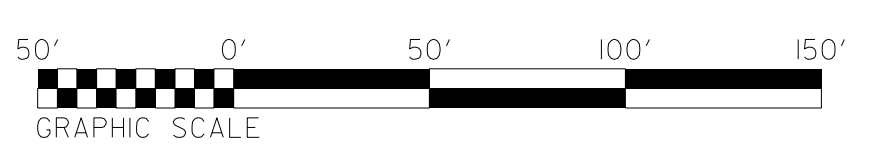



MATCH LINE -L- STA. 59 + 75.00 SEE SHEET 6

MATCH LINE -L- STA. 73 + 30.00 SEE SHEET 8

REVISIONS

END CONSTRUCTION  
-Y3- STA. 15 + 40.00  
-Y3A- PT Sta. 10 + 67.24  
END CONSTRUCTION  
-Y3A- STA. 10 + 75.15

- 1 RANDY DOCKERY  
DB 1401 PG 502
- 2 RANDY DOCKERY FAMILY, LLC  
DB 1401 PG 499
- 3 DEBORAH BRUCE, TRUSTEE  
DB 940 PG 2
- 4 LARRY W. HOOK, ET AL  
DB 805 PG 211

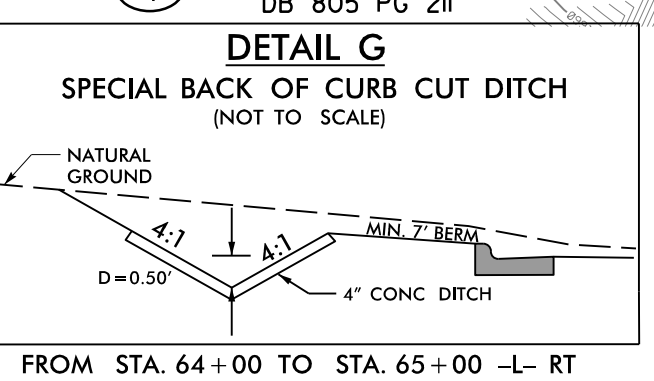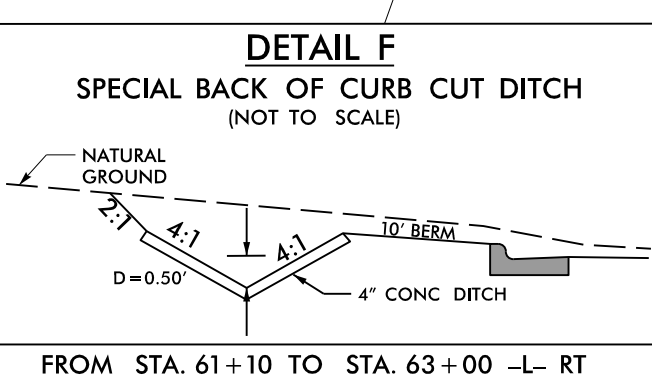

FOR -L- PROFILE SEE SHEET 11 & 12  
FOR -Y3- PROFILE SEE SHEET 13  
FOR -Y3A- PROFILE SEE SHEET 13