


PROJECT REFERENCE NO.	SHEET NO.
8-25824	10-7
THIS SHEET CORRESPONDS TO RDY-4.	

UTILITIES BY OTHERS
 ALL PROPOSED UTILITY WORK SHOWN ON THIS SHEET WILL BE DONE BY OTHERS. NO PAYMENT WILL BE MADE TO THE CONTRACTOR FOR PROPOSED UTILITY WORK SHOWN ON THIS SHEET.

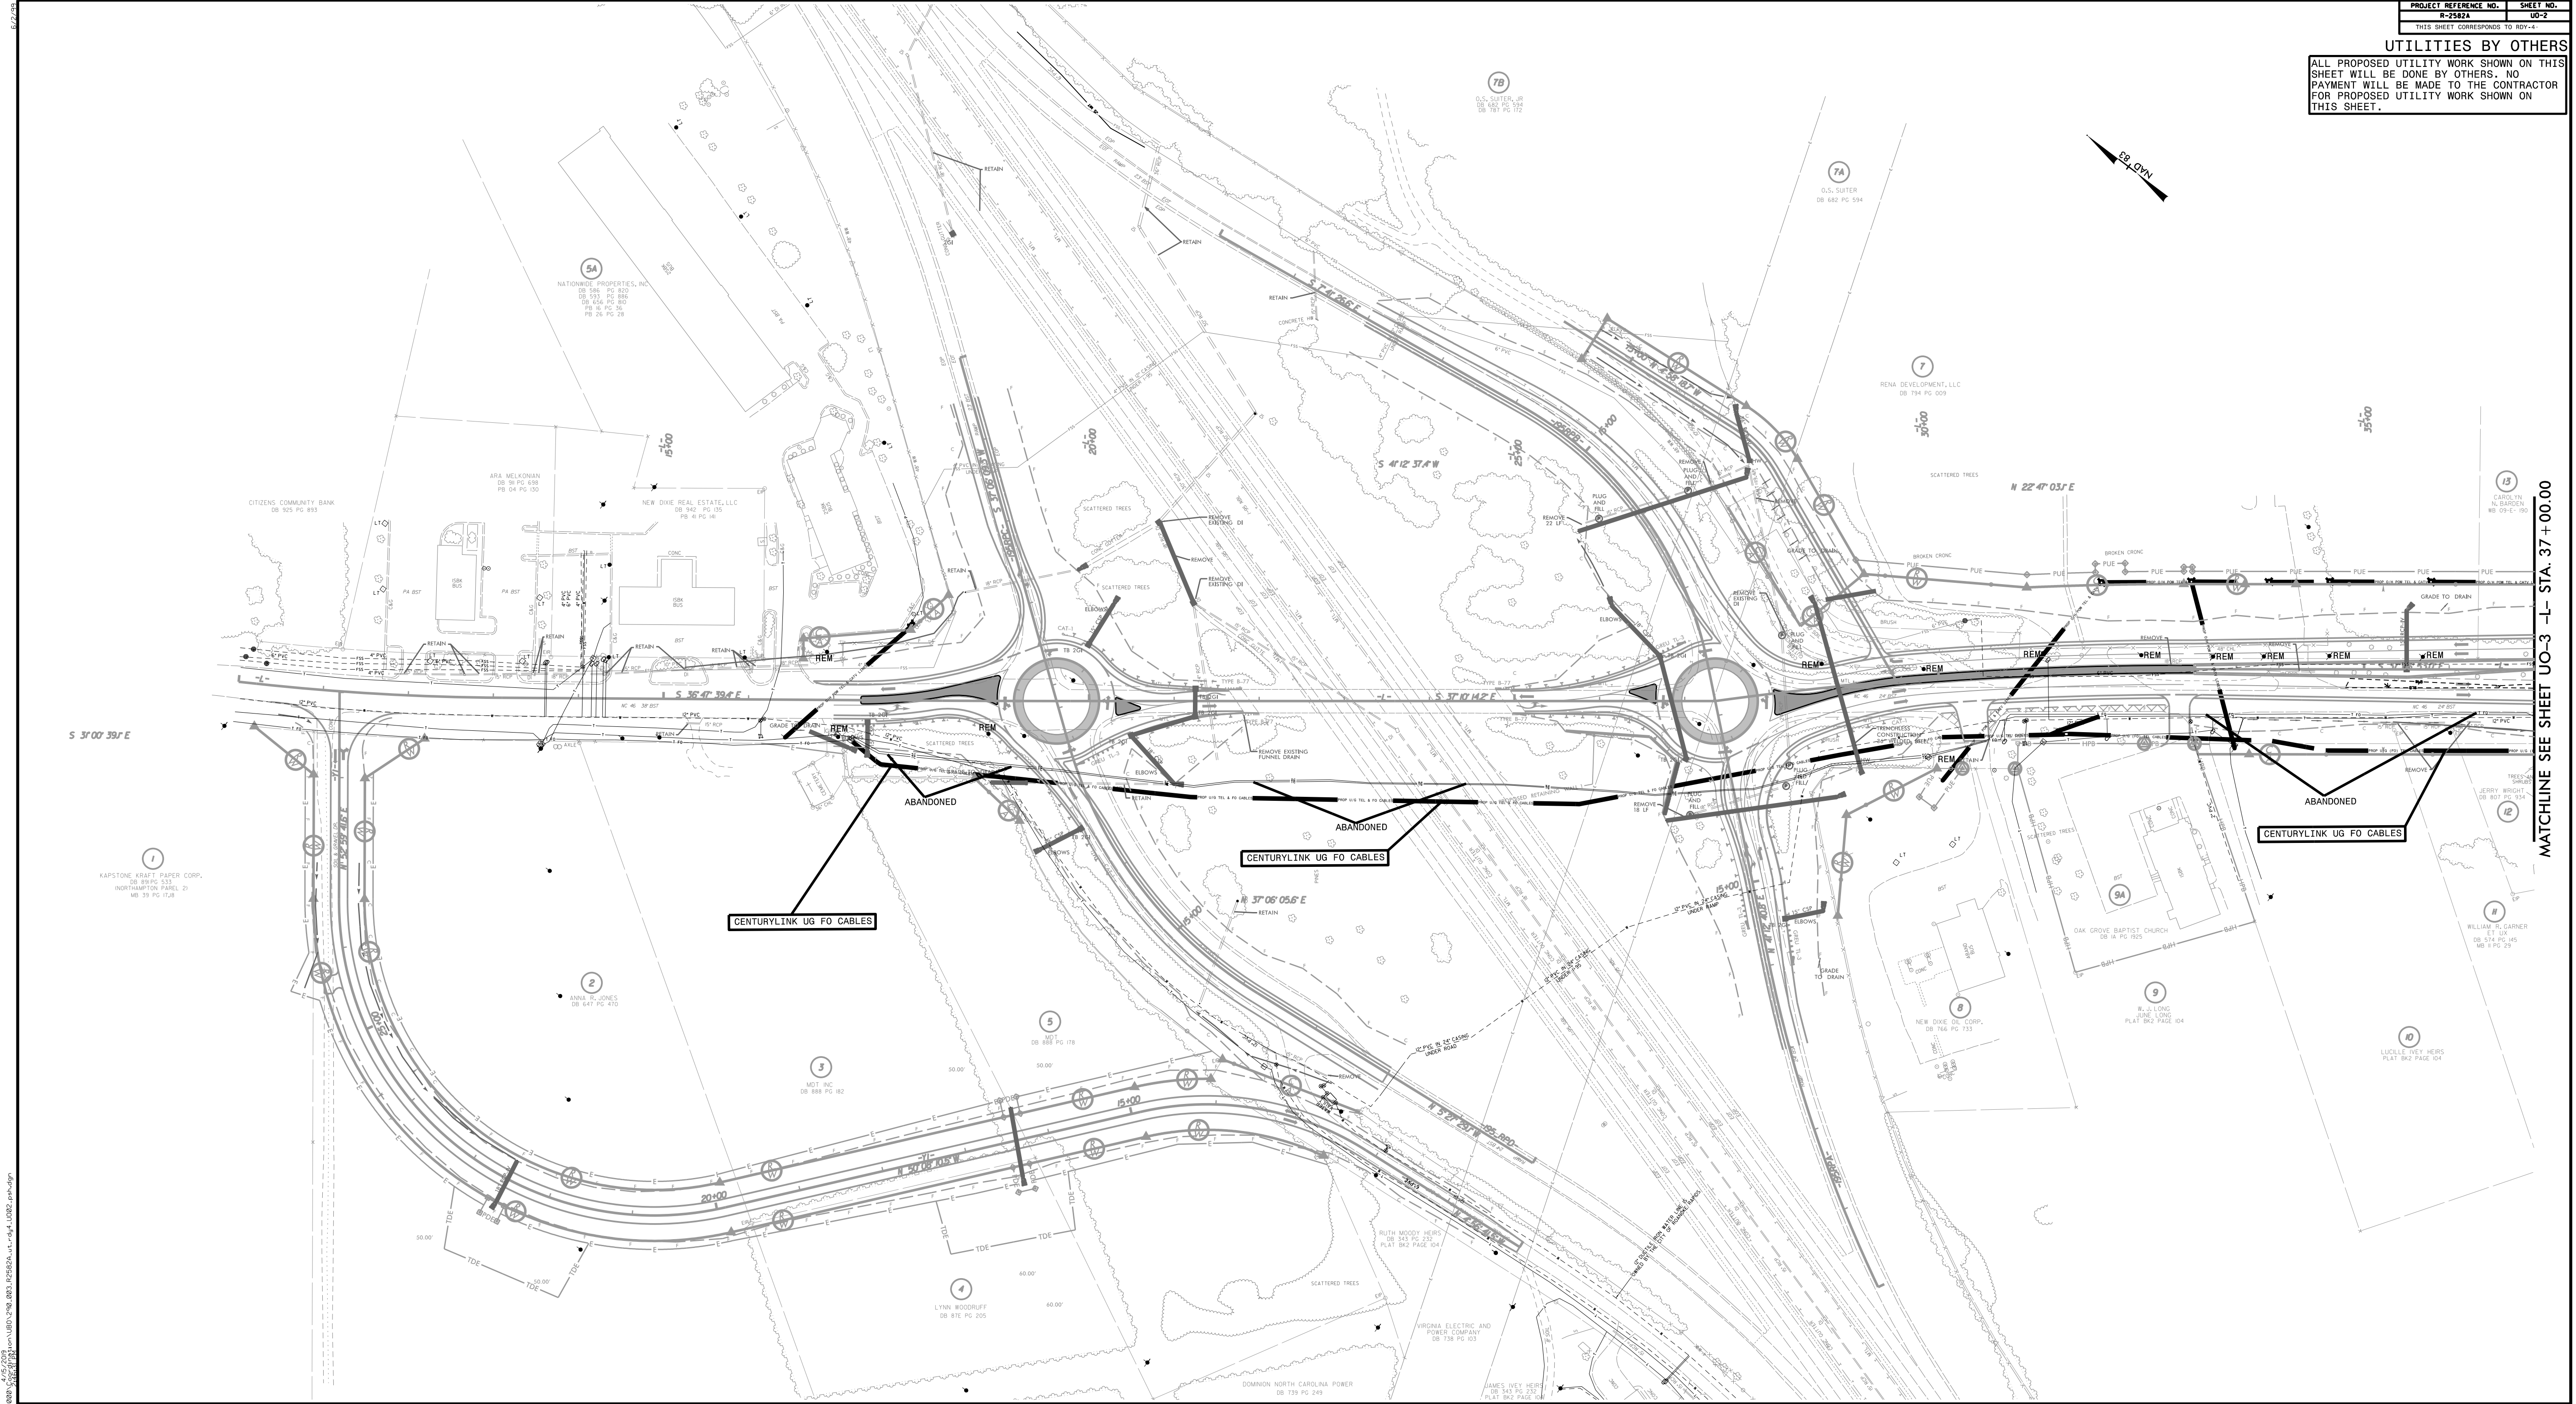

PROJECT REFERENCE NO. 8-25824 SHEET NO. 10-7
 THIS SHEET CORRESPONDS TO RDY-4.
 ALL PROPOSED UTILITY WORK SHOWN ON THIS SHEET WILL BE DONE BY OTHERS. NO PAYMENT WILL BE MADE TO THE CONTRACTOR FOR PROPOSED UTILITY WORK SHOWN ON THIS SHEET.



MATCHLINE SEE SHEET UO-3 -L- STA. 37+00.00

PROJECT REFERENCE NO.	SHEET NO.
R-2582A	UD-3
THIS SHEET CORRESPONDS TO RDY-5	

N 48° 24' 16.3" E

UTILITIES BY OTHERS

ALL PROPOSED UTILITY WORK SHOWN ON THIS SHEET WILL BE DONE BY OTHERS. NO PAYMENT WILL BE MADE TO THE CONTRACTOR FOR PROPOSED UTILITY WORK SHOWN ON THIS SHEET.

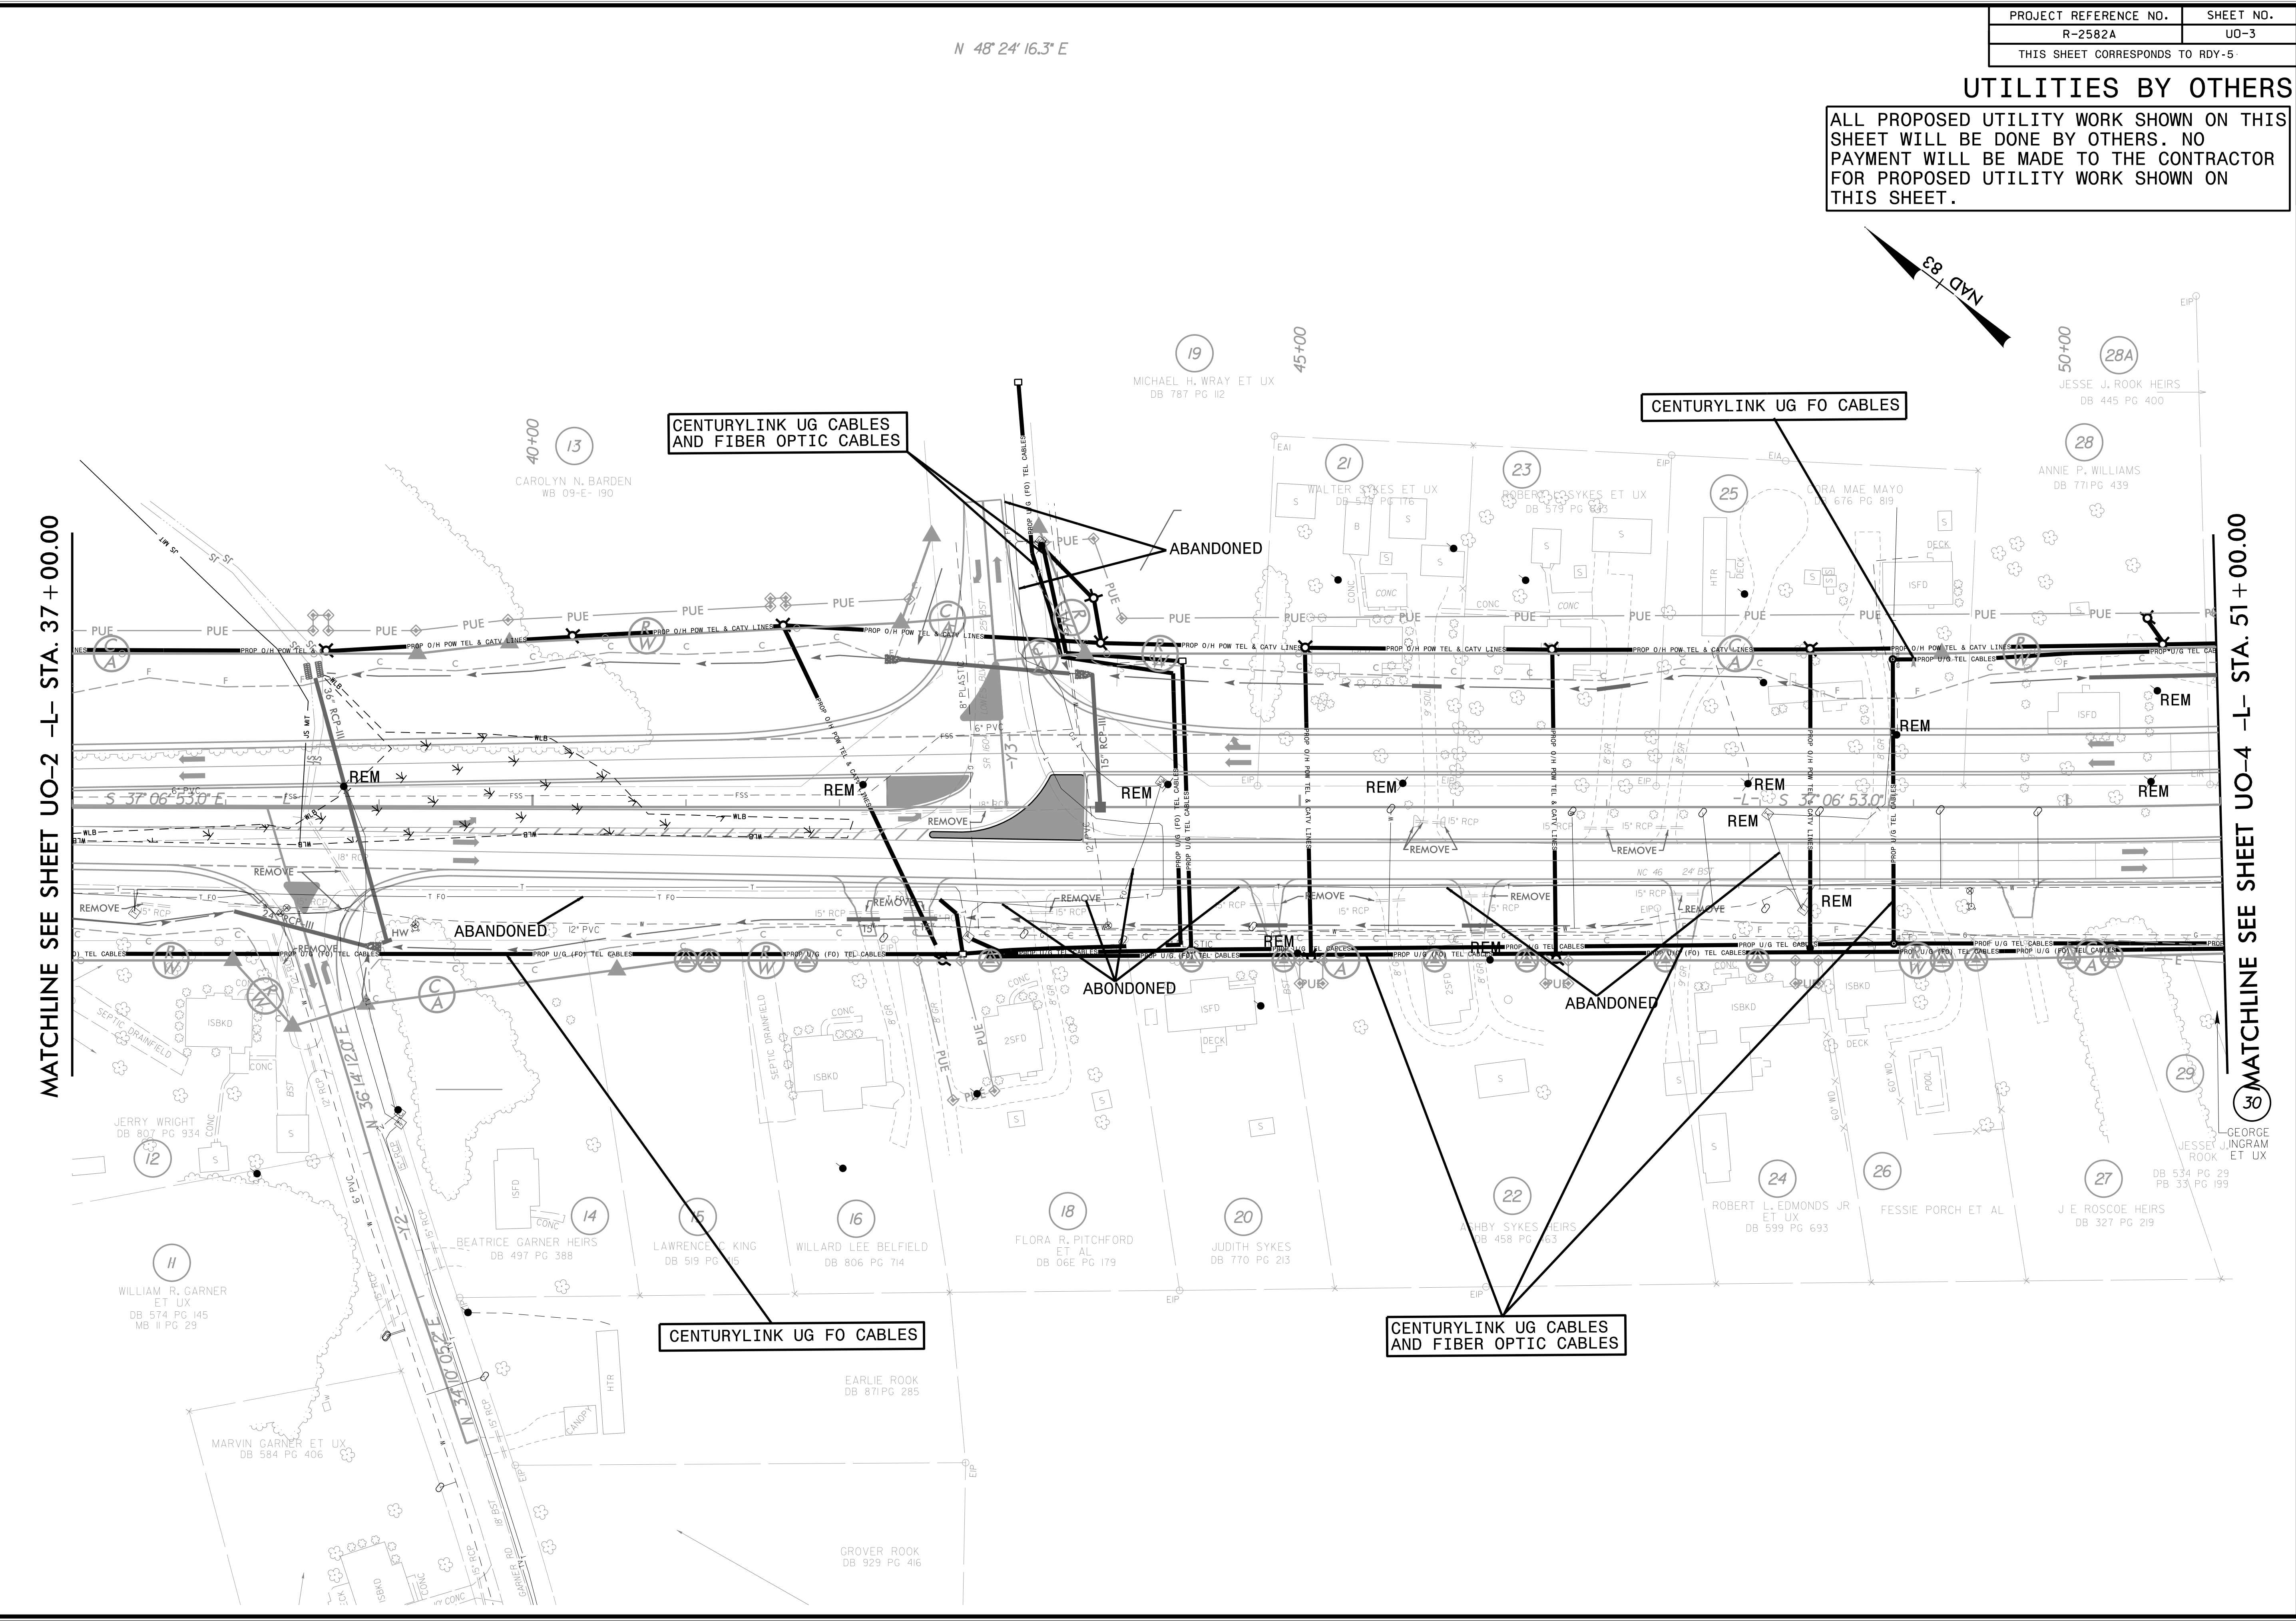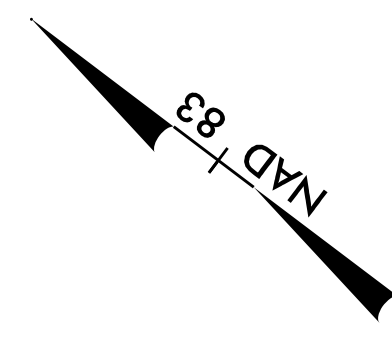

MATCHLINE SEE SHEET UO-2 -L- STA. 37+00.00

MATCHLINE SEE SHEET UO-4 -L- STA. 51+00.00

CENTURYLINK UG CABLES AND FIBER OPTIC CABLES

CENTURYLINK UG FO CABLES



CENTURYLINK UG FO CABLES

CENTURYLINK UG CABLES AND FIBER OPTIC CABLES

4/15/2019 10:00:00 AM C:\Users\jrb\OneDrive\Documents\2004_004_R2582A-ut_rdy5_U003_psh.dgn

UTILITIES BY OTHERS

ALL PROPOSED UTILITY WORK SHOWN ON THIS SHEET WILL BE DONE BY OTHERS. NO PAYMENT WILL BE MADE TO THE CONTRACTOR FOR PROPOSED UTILITY WORK SHOWN ON THIS SHEET.

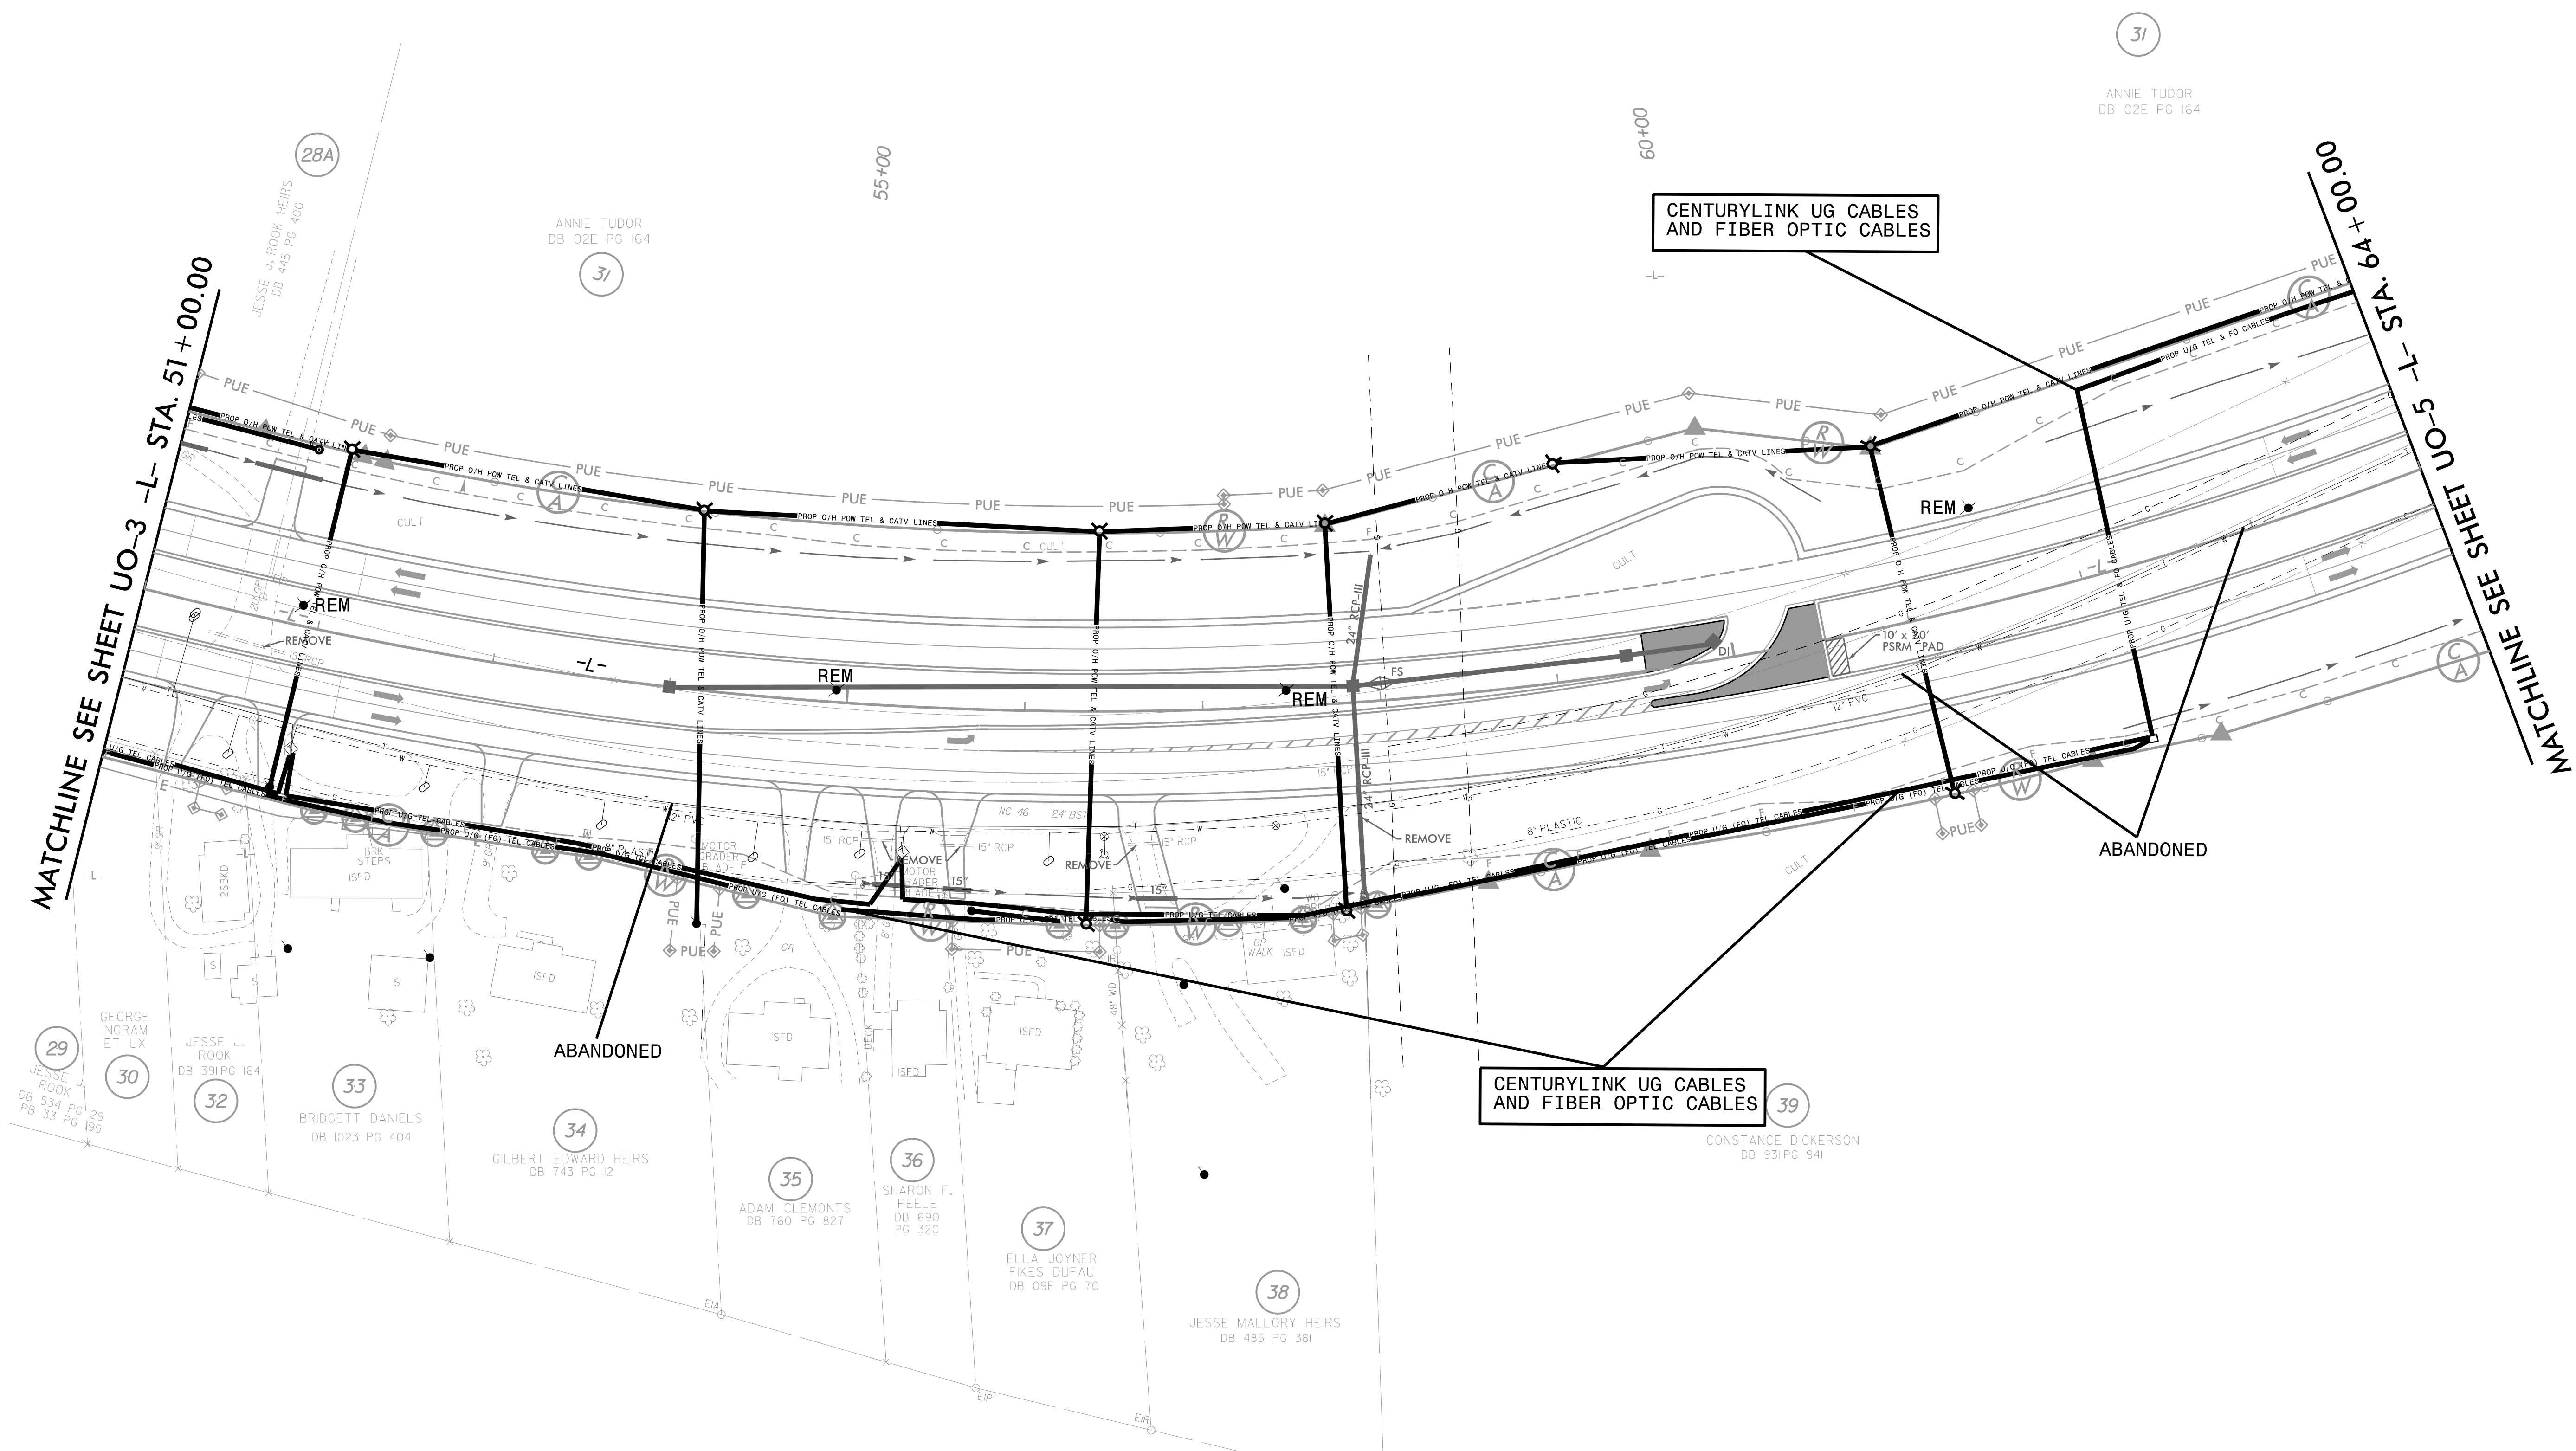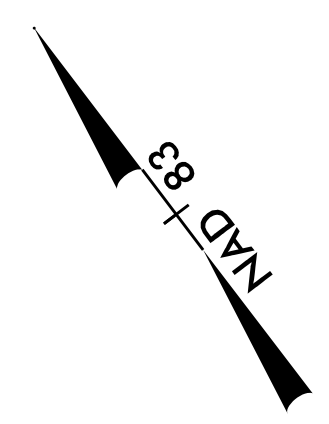

MATCHLINE SEE SHEET UO-3 -L- STA. 51+00.00

MATCHLINE SEE SHEET UO-5 STA. 60+00.00

CENTURYLINK UG CABLES AND FIBER OPTIC CABLES

CENTURYLINK UG CABLES AND FIBER OPTIC CABLES

31

ANNIE TUDOR
DB 02E PG 164

29
JESSE J. ROOK
DB 534 PG 29
PB 33 PG 199

30
GEORGE INGRAM ET UX

32
JESSE J. ROOK
DB 391 PG 164

33
BRIDGETT DANIELS
DB 1023 PG 404

34
GILBERT EDWARD HEIRS
DB 743 PG 12

35
ADAM GLEMONT
DB 760 PG 827

36
SHARON F. PEELE
DB 690 PG 320



37
ELLA JOYNER FIKES DUFAU
DB 09E PG 70

38
JESSE MALLORY HEIRS
DB 485 PG 381

39
CONSTANCE DICKERSON
DB 931 PG 941

UTILITIES BY OTHERS

ALL PROPOSED UTILITY WORK SHOWN ON THIS SHEET WILL BE DONE BY OTHERS. NO PAYMENT WILL BE MADE TO THE CONTRACTOR FOR PROPOSED UTILITY WORK SHOWN ON THIS SHEET.

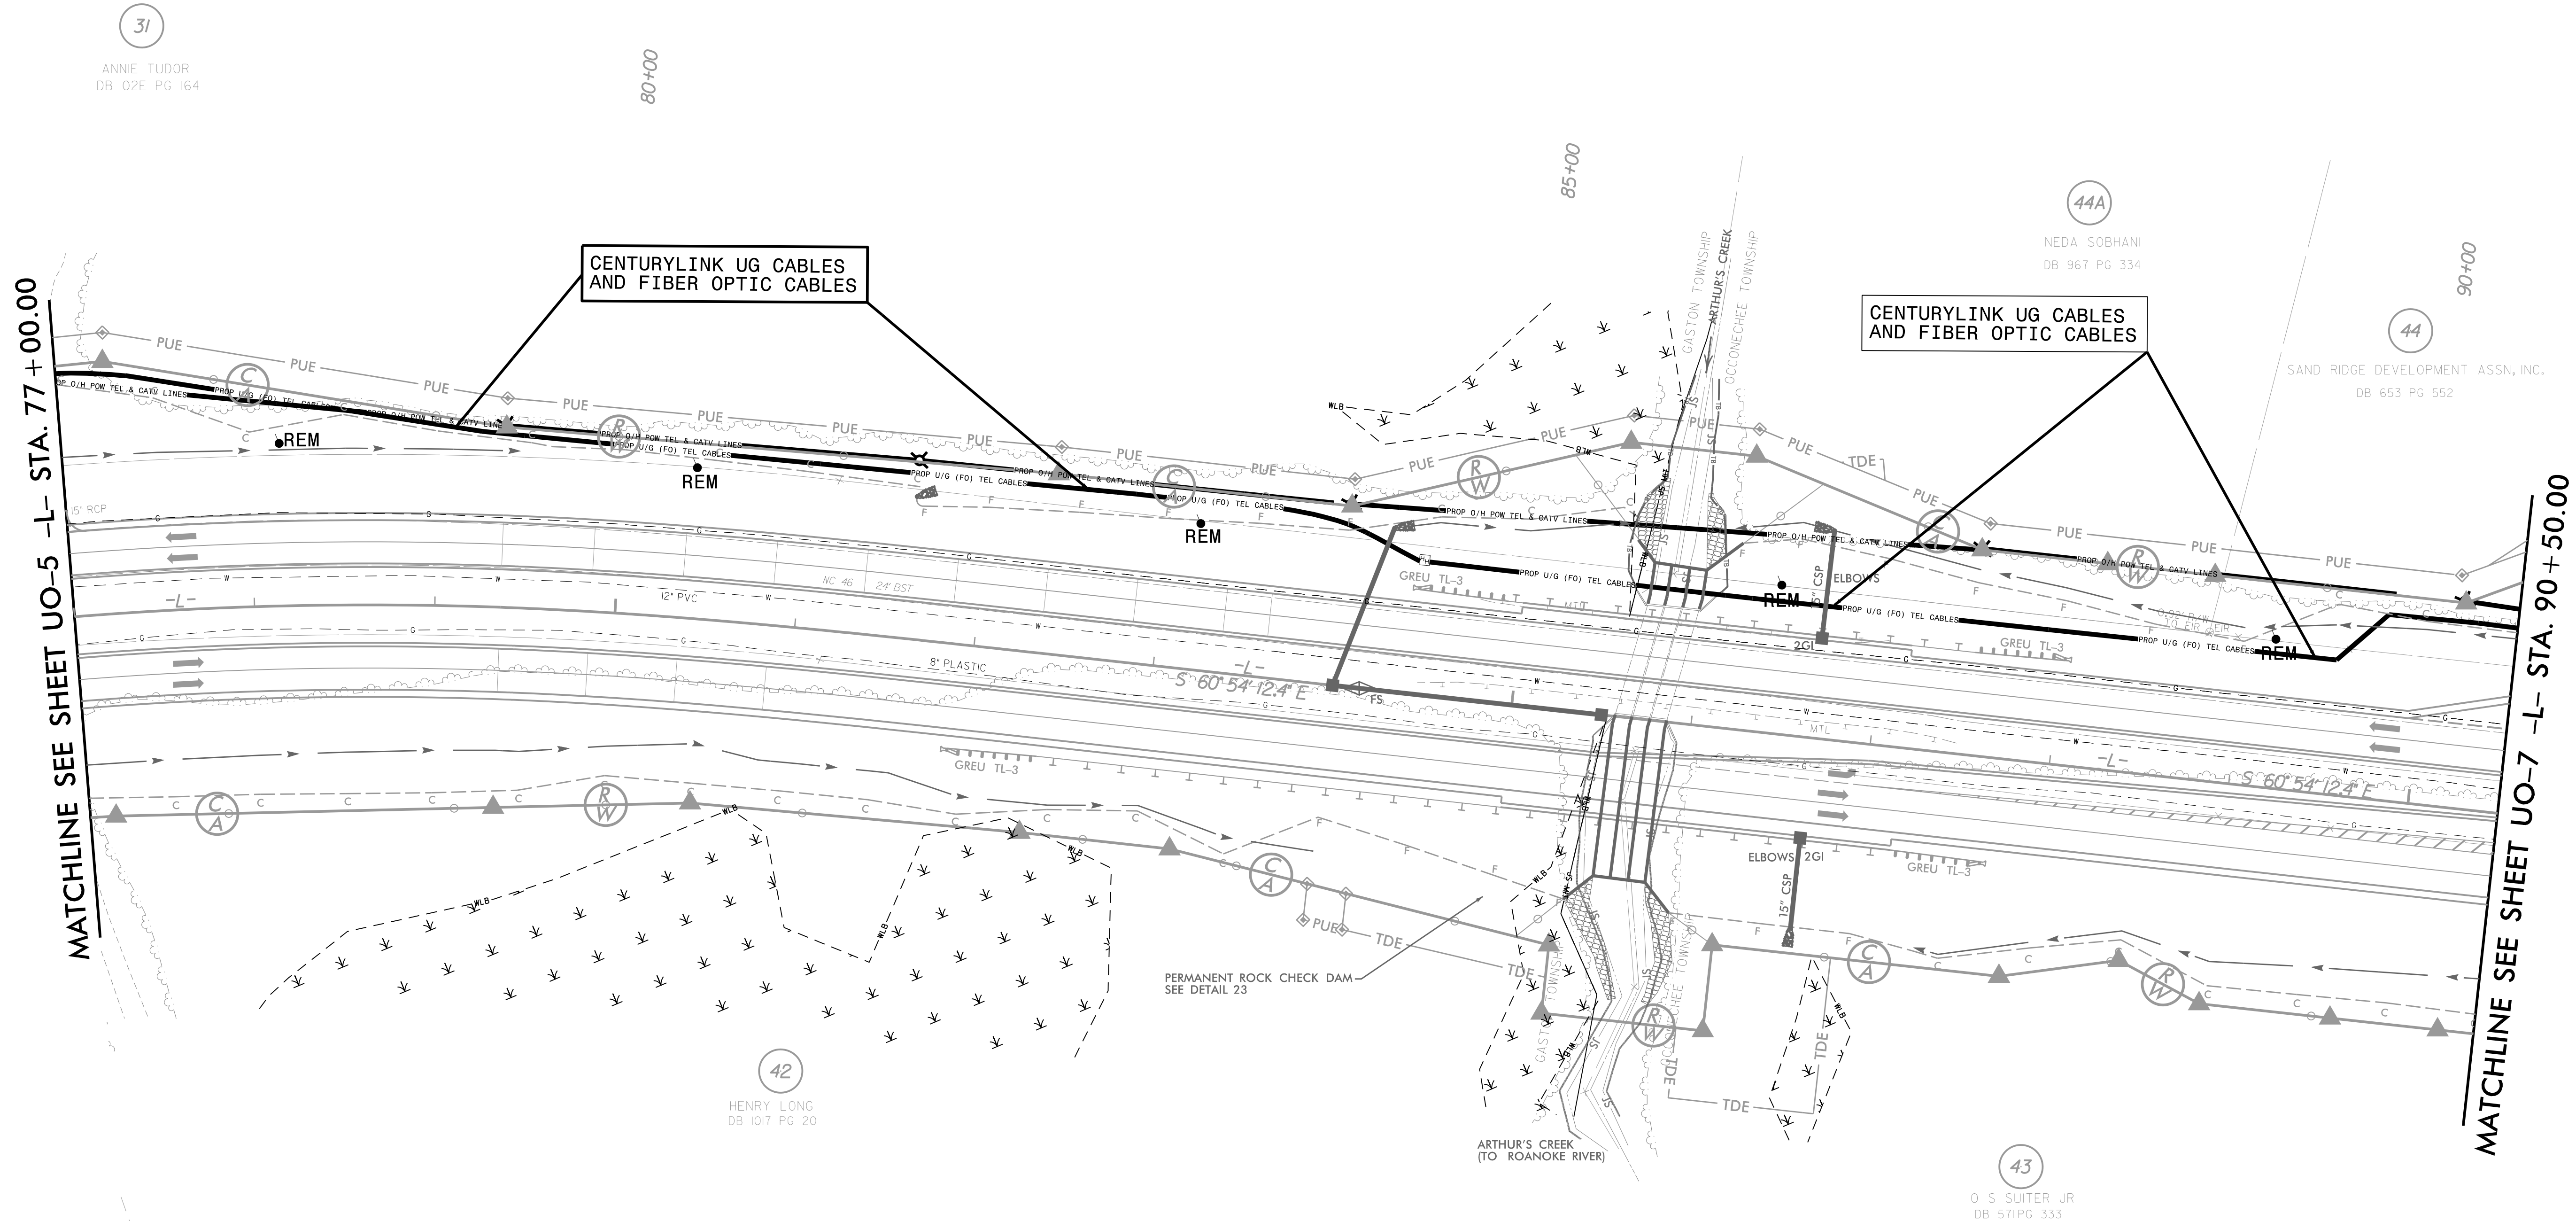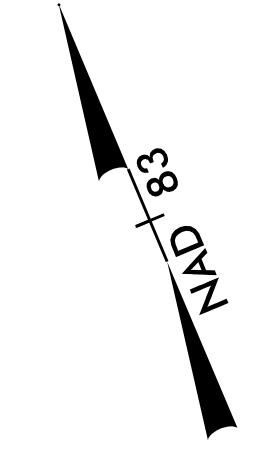


4/15/2019 10:00:00 AM C:\Users\jrb\OneDrive\Documents\2019\RDY-8\RDY-8.dwg 1971100000... 5/14/99
 4/15/2019 10:00:00 AM C:\Users\jrb\OneDrive\Documents\2019\RDY-8\RDY-8.dwg 1971100000... 5/14/99

PROJECT REFERENCE NO.	SHEET NO.
R-2582A	UO-7
THIS SHEET CORRESPONDS TO RDY-9	

UTILITIES BY OTHERS

ALL PROPOSED UTILITY WORK SHOWN ON THIS SHEET WILL BE DONE BY OTHERS. NO PAYMENT WILL BE MADE TO THE CONTRACTOR FOR PROPOSED UTILITY WORK SHOWN ON THIS SHEET.

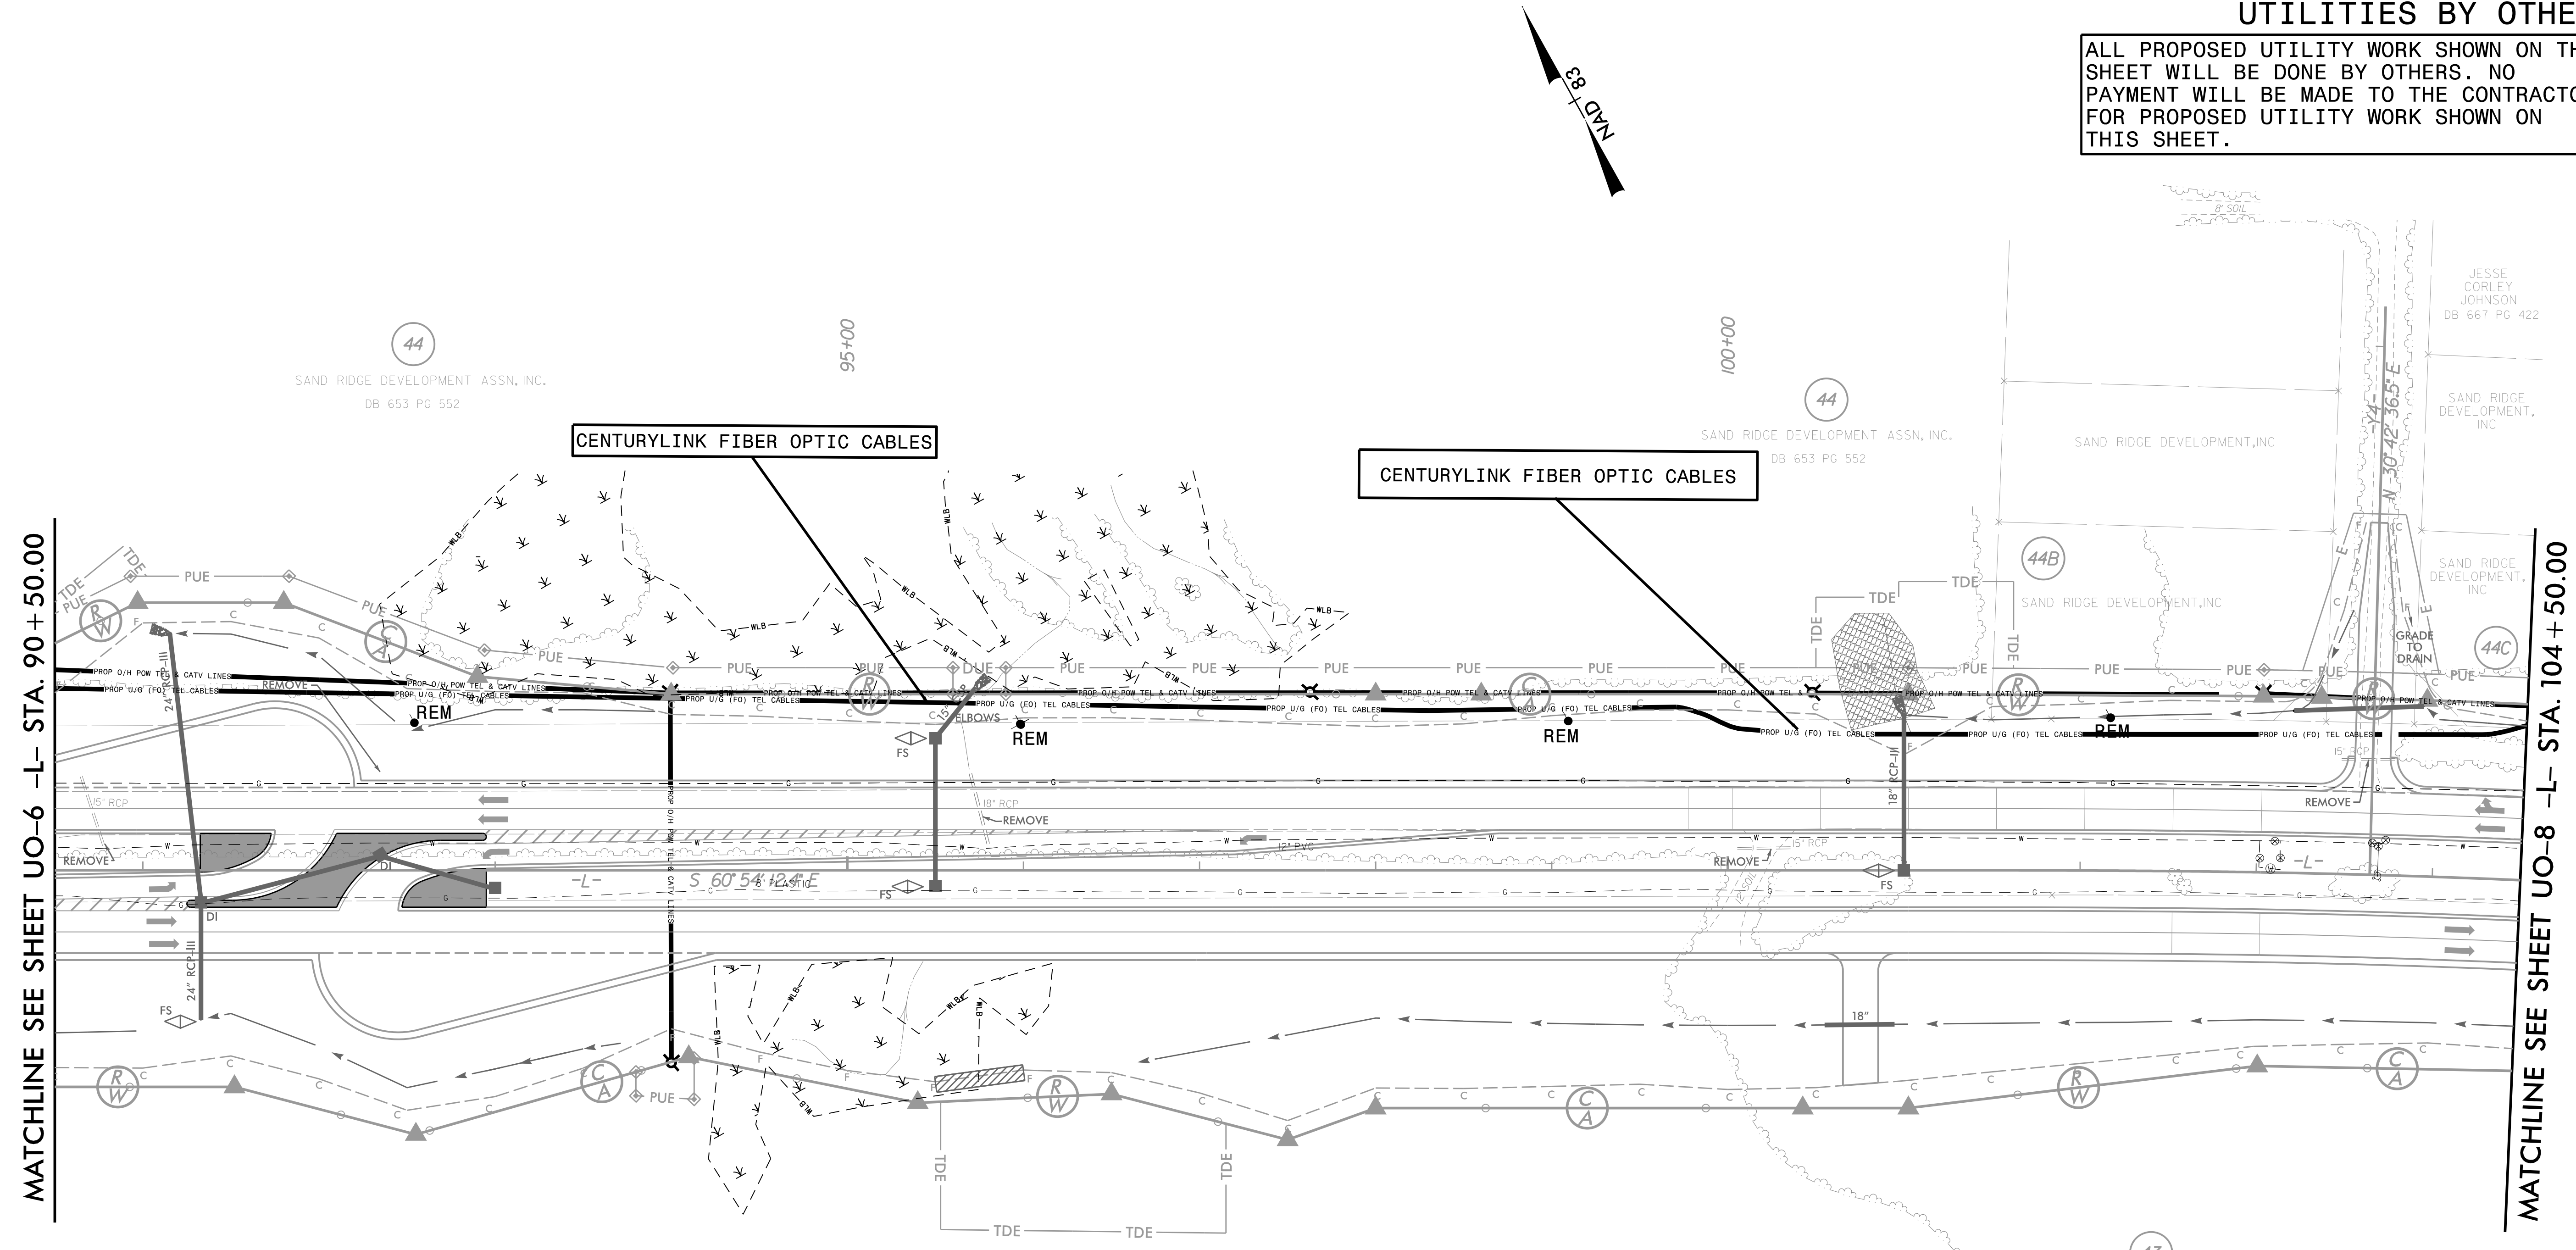

44

SAND RIDGE DEVELOPMENT ASSN, INC.
DB 653 PG 552

95+00

100+00

44

SAND RIDGE DEVELOPMENT ASSN, INC.
DB 653 PG 552

44B

SAND RIDGE DEVELOPMENT, INC

44C

SAND RIDGE DEVELOPMENT, INC

43

O. S. SUITER JR
DB 571 PG 333

43

O. S. SUITER JR
DB 571 PG 333

MATCHLINE SEE SHEET UO-6 -L- STA. 90 + 50.00



MATCHLINE SEE SHEET UO-8 -L- STA. 104 + 50.00

5/14/99

4/15/2019
C:\Users\psh\OneDrive\Documents\UBO\290_008_R2582A-ut_rdy_9_U007_psh.dgn

UTILITIES BY OTHERS



ALL PROPOSED UTILITY WORK SHOWN ON THIS SHEET WILL BE DONE BY OTHERS. NO PAYMENT WILL BE MADE TO THE CONTRACTOR FOR PROPOSED UTILITY WORK SHOWN ON THIS SHEET.

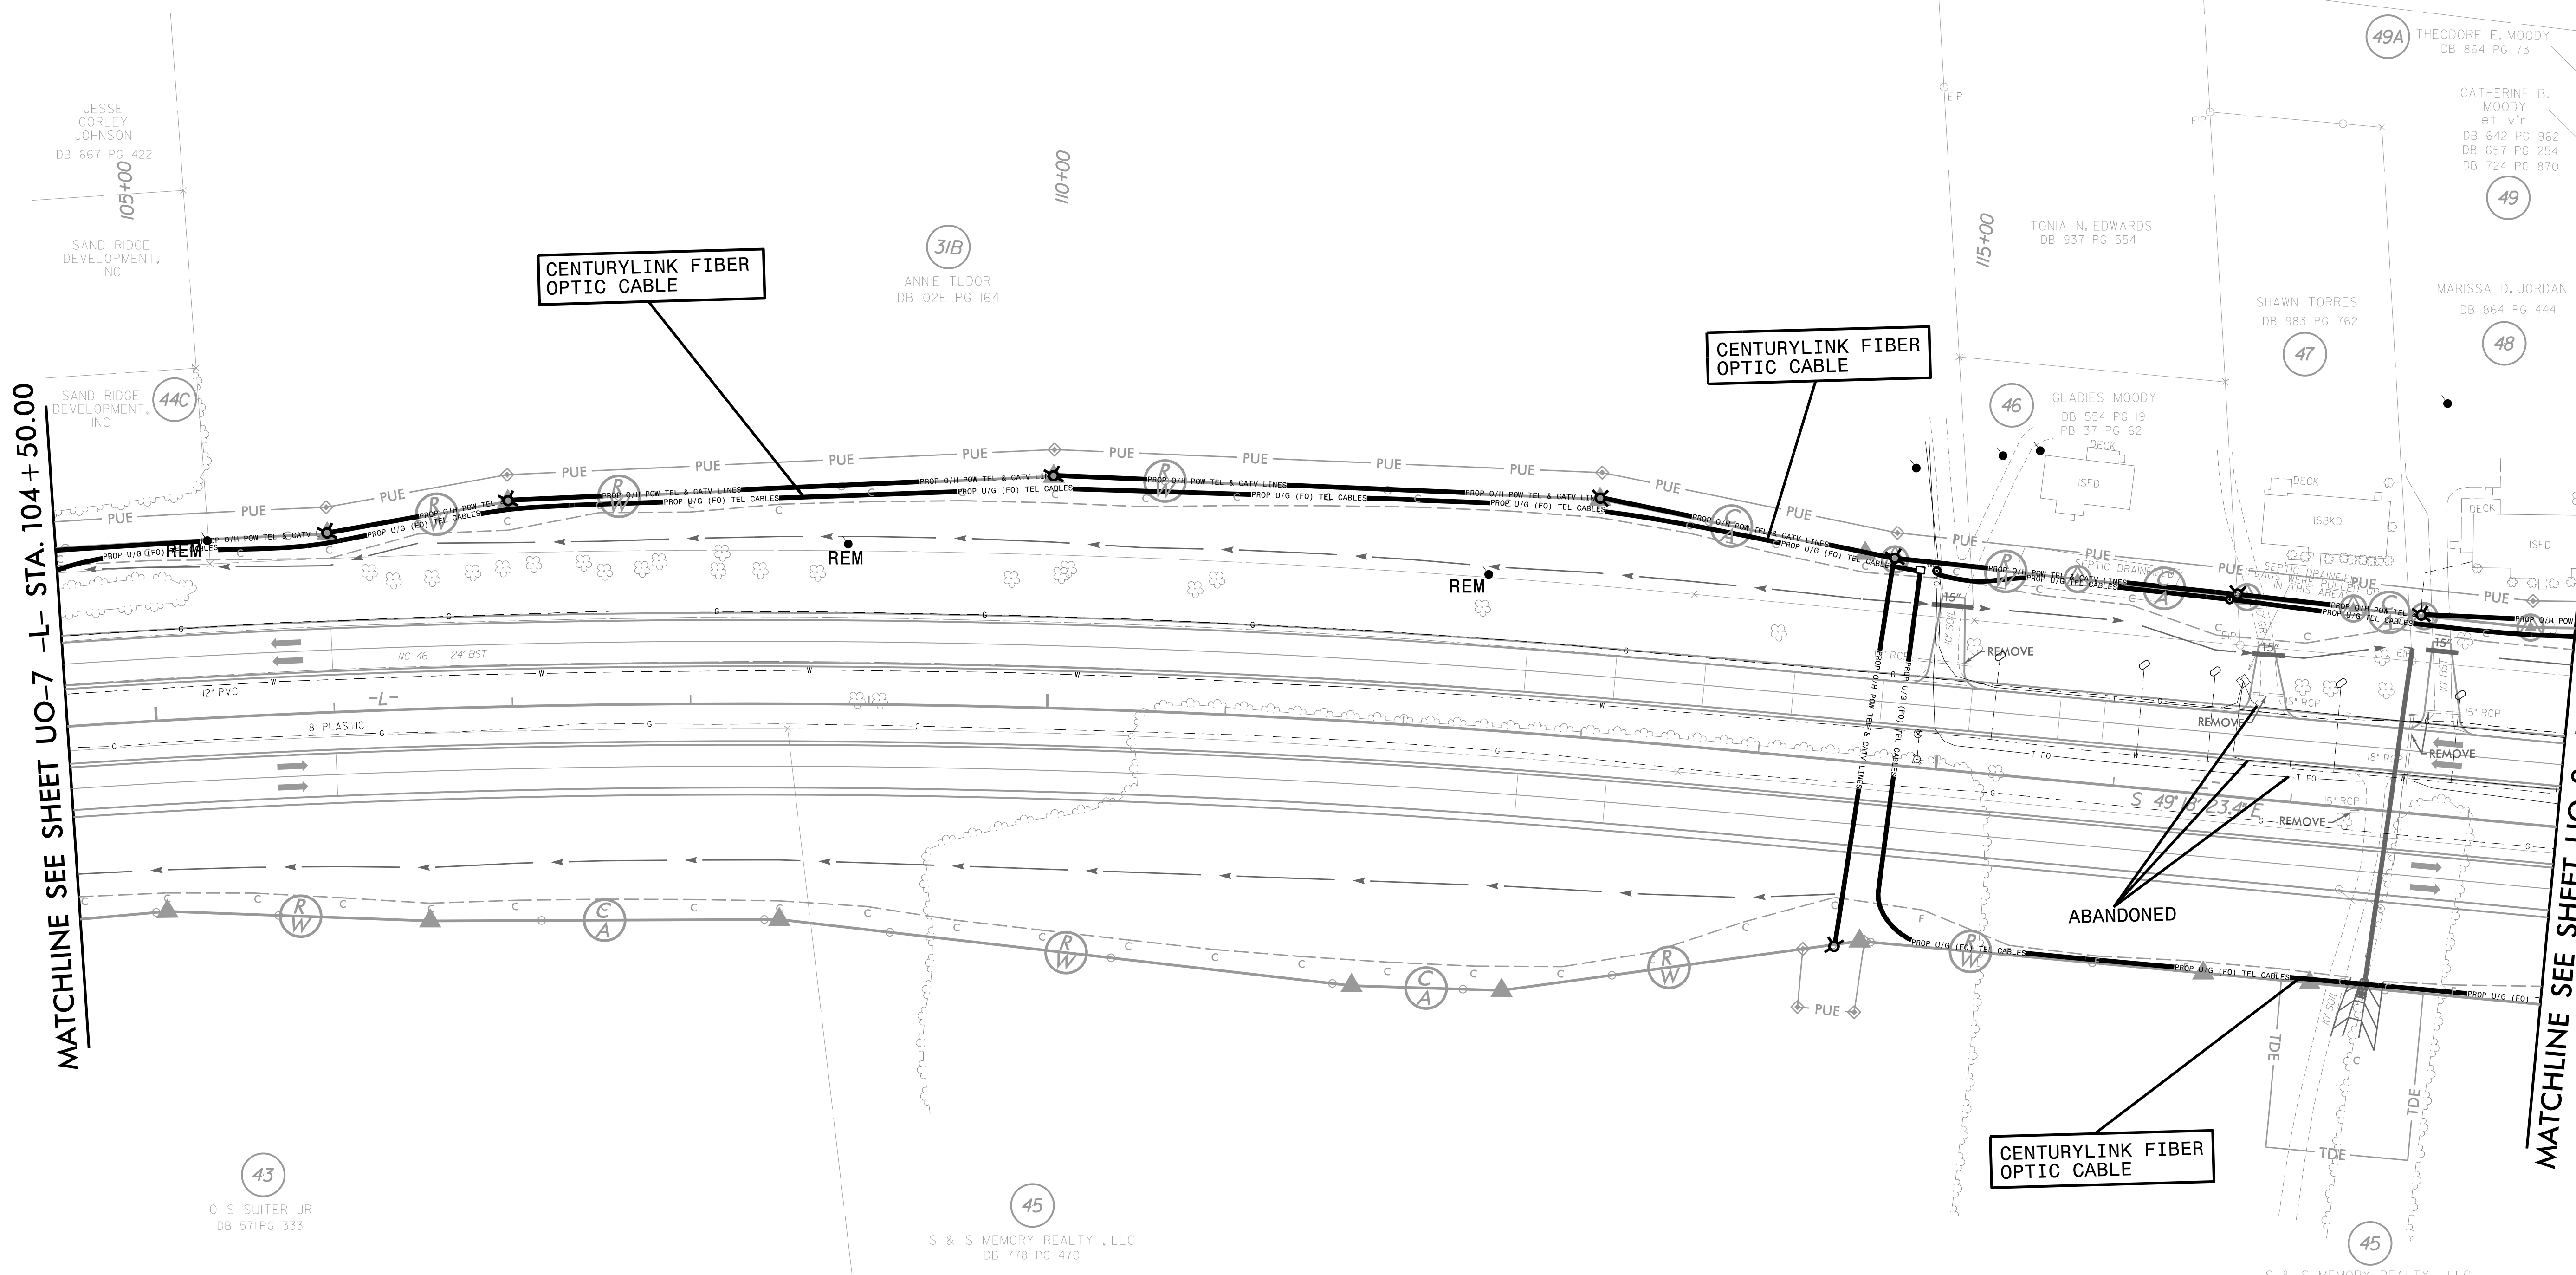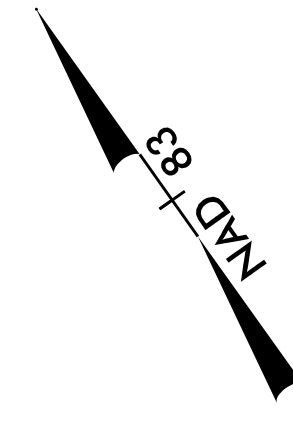

4/15/2019
 97\10000\CAD\UO-8\UO-8.dgn
 5/14/99

UTILITIES BY OTHERS

ALL PROPOSED UTILITY WORK SHOWN ON THIS SHEET WILL BE DONE BY OTHERS. NO PAYMENT WILL BE MADE TO THE CONTRACTOR FOR PROPOSED UTILITY WORK SHOWN ON THIS SHEET.

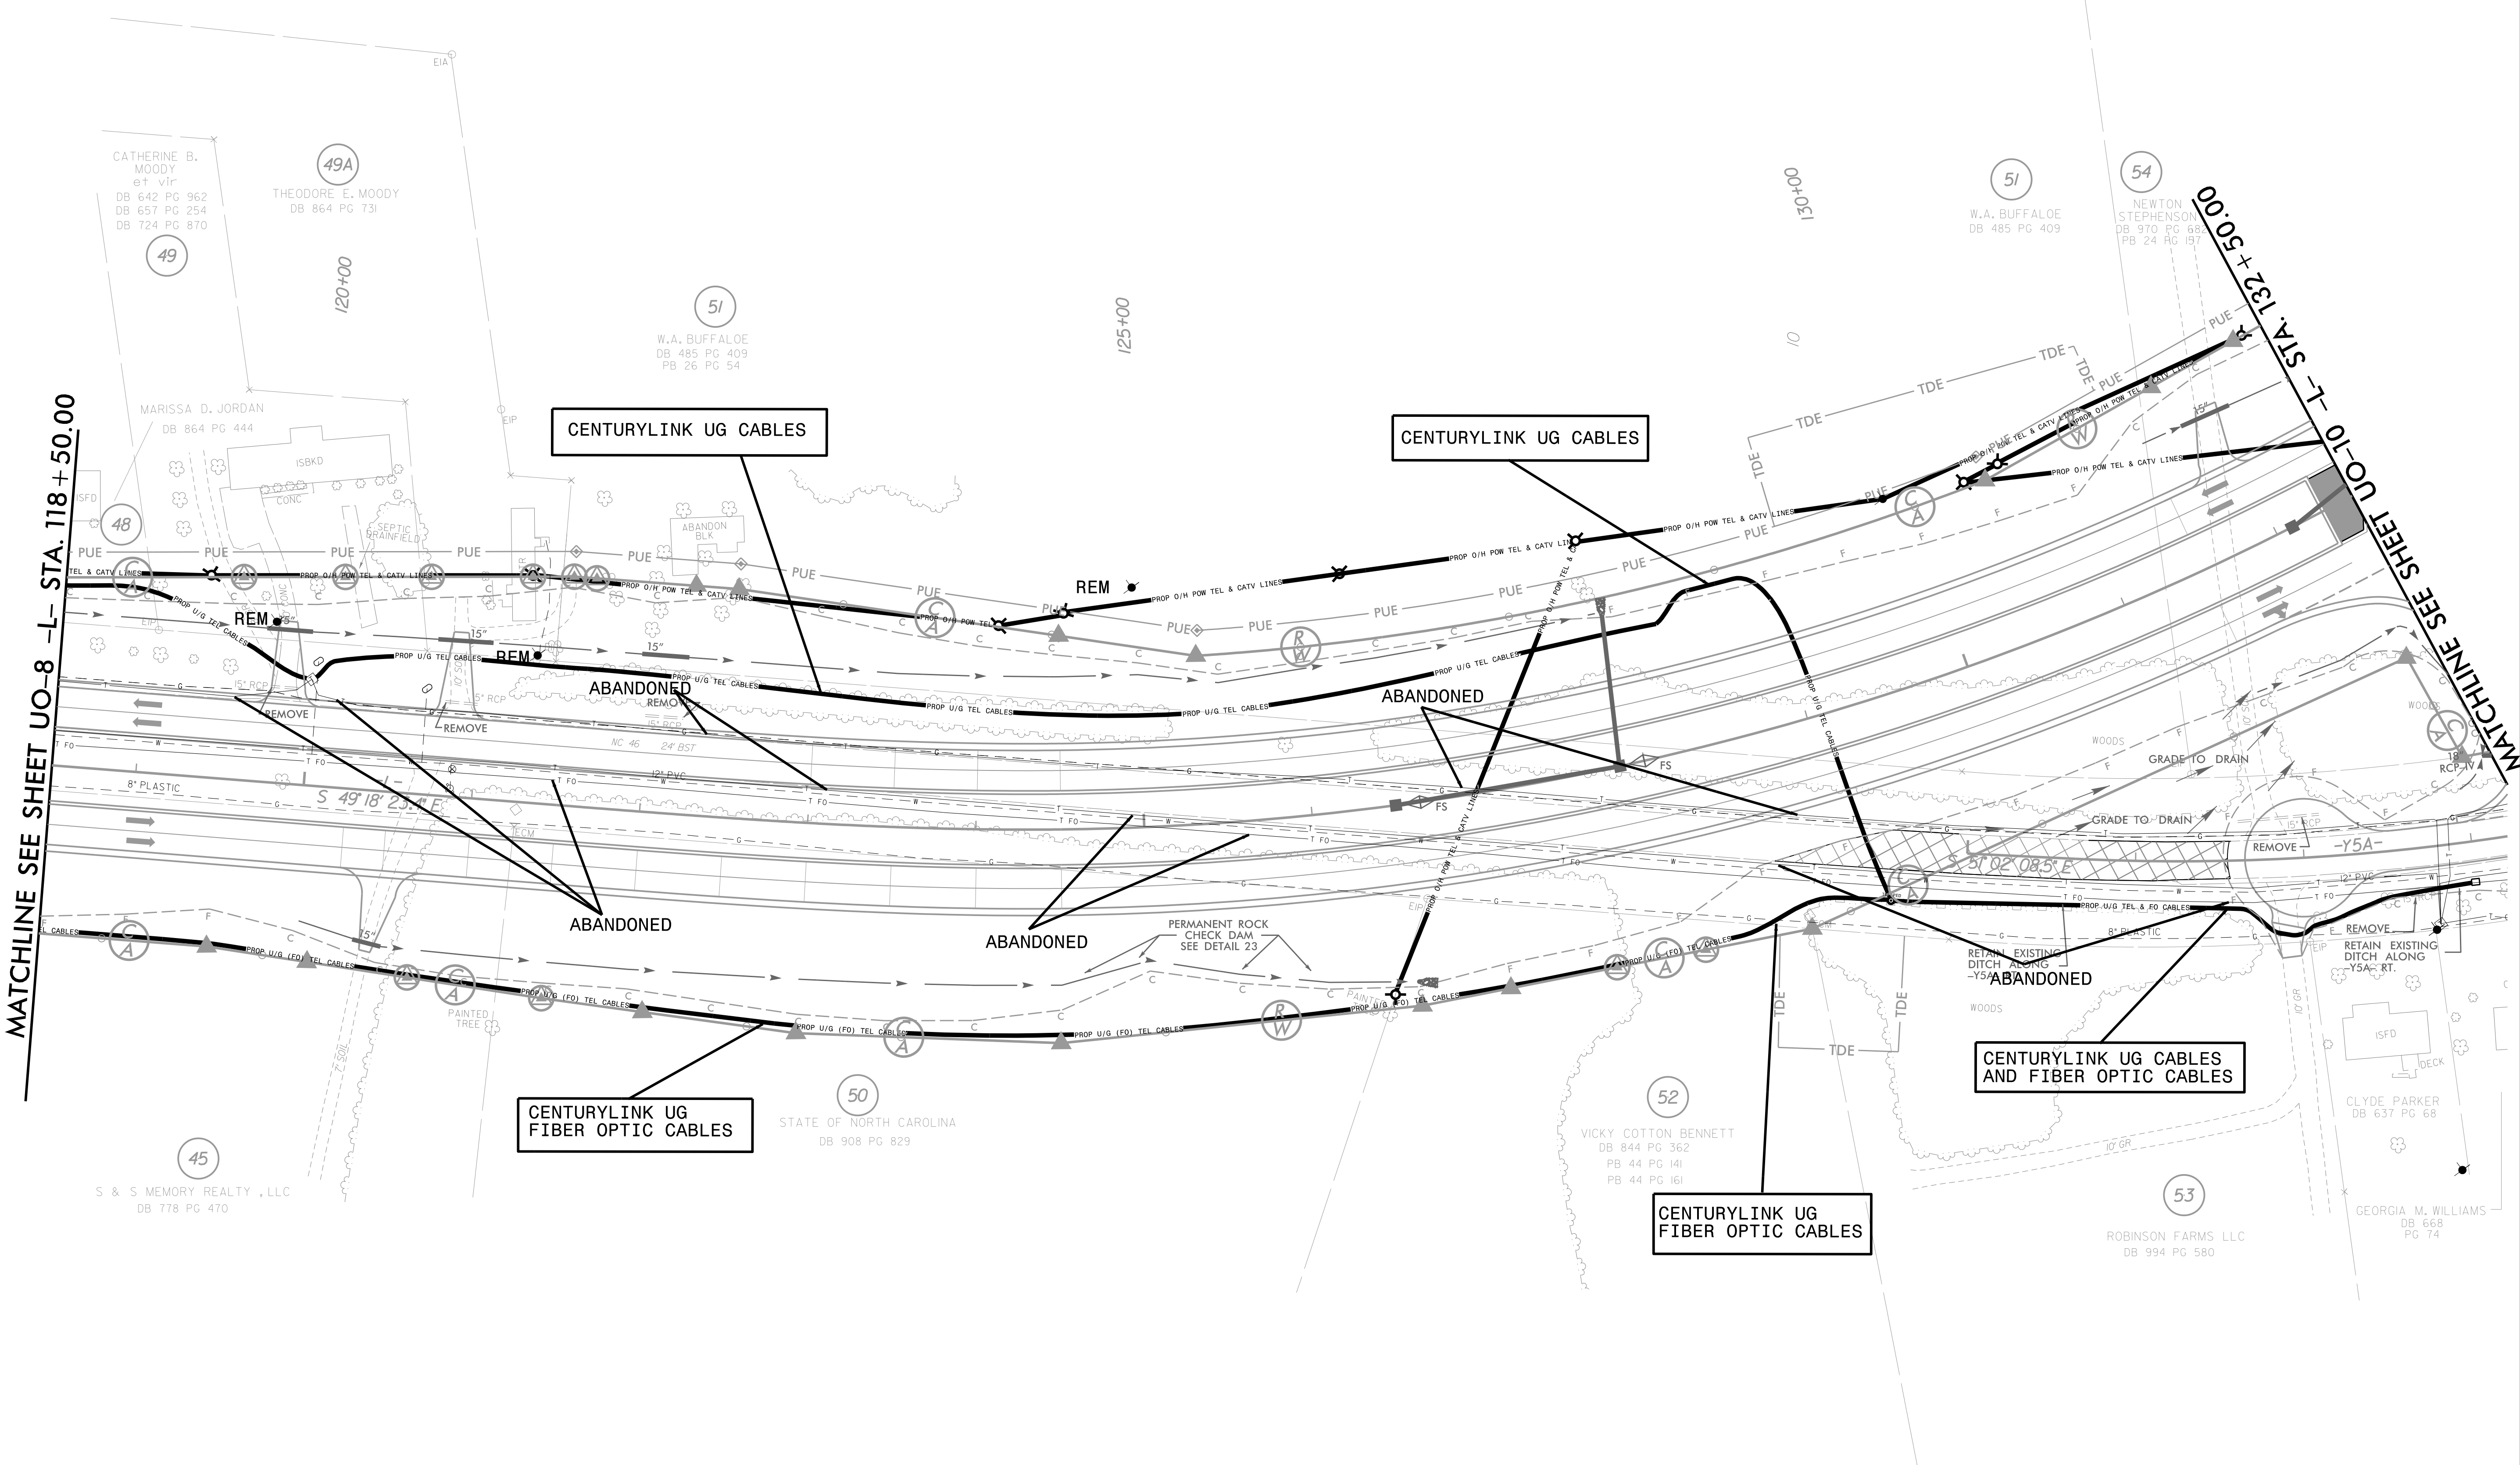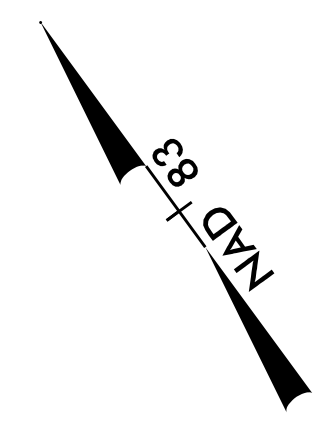

MATCHLINE SEE SHEET UO-8 -L- STA. 118+50.00

MATCHLINE SEE SHEET UO-10 -L- STA. 132+50.00

CENTURYLINK UG CABLES

CENTURYLINK UG CABLES

CENTURYLINK UG FIBER OPTIC CABLES

CENTURYLINK UG FIBER OPTIC CABLES

CENTURYLINK UG CABLES AND FIBER OPTIC CABLES

4/15/2019 10:00:00 AM C:\Users\BR1\OneDrive\Work\Projects\2582A\RDY-11\UO09_psh.dgn


PROJECT REFERENCE NO.	SHEET NO.
R-2582A	U0-10
THIS SHEET CORRESPONDS TO RDY-12	

UTILITIES BY OTHERS

ALL PROPOSED UTILITY WORK SHOWN ON THIS SHEET WILL BE DONE BY OTHERS. NO PAYMENT WILL BE MADE TO THE CONTRACTOR FOR PROPOSED UTILITY WORK SHOWN ON THIS SHEET.


8/17/99

A:\15\065\0659\097\10000\Coordination\UB0\250.011_R2582A_ut_rdy12_U010_psh.dgn
 3:30:03 PM

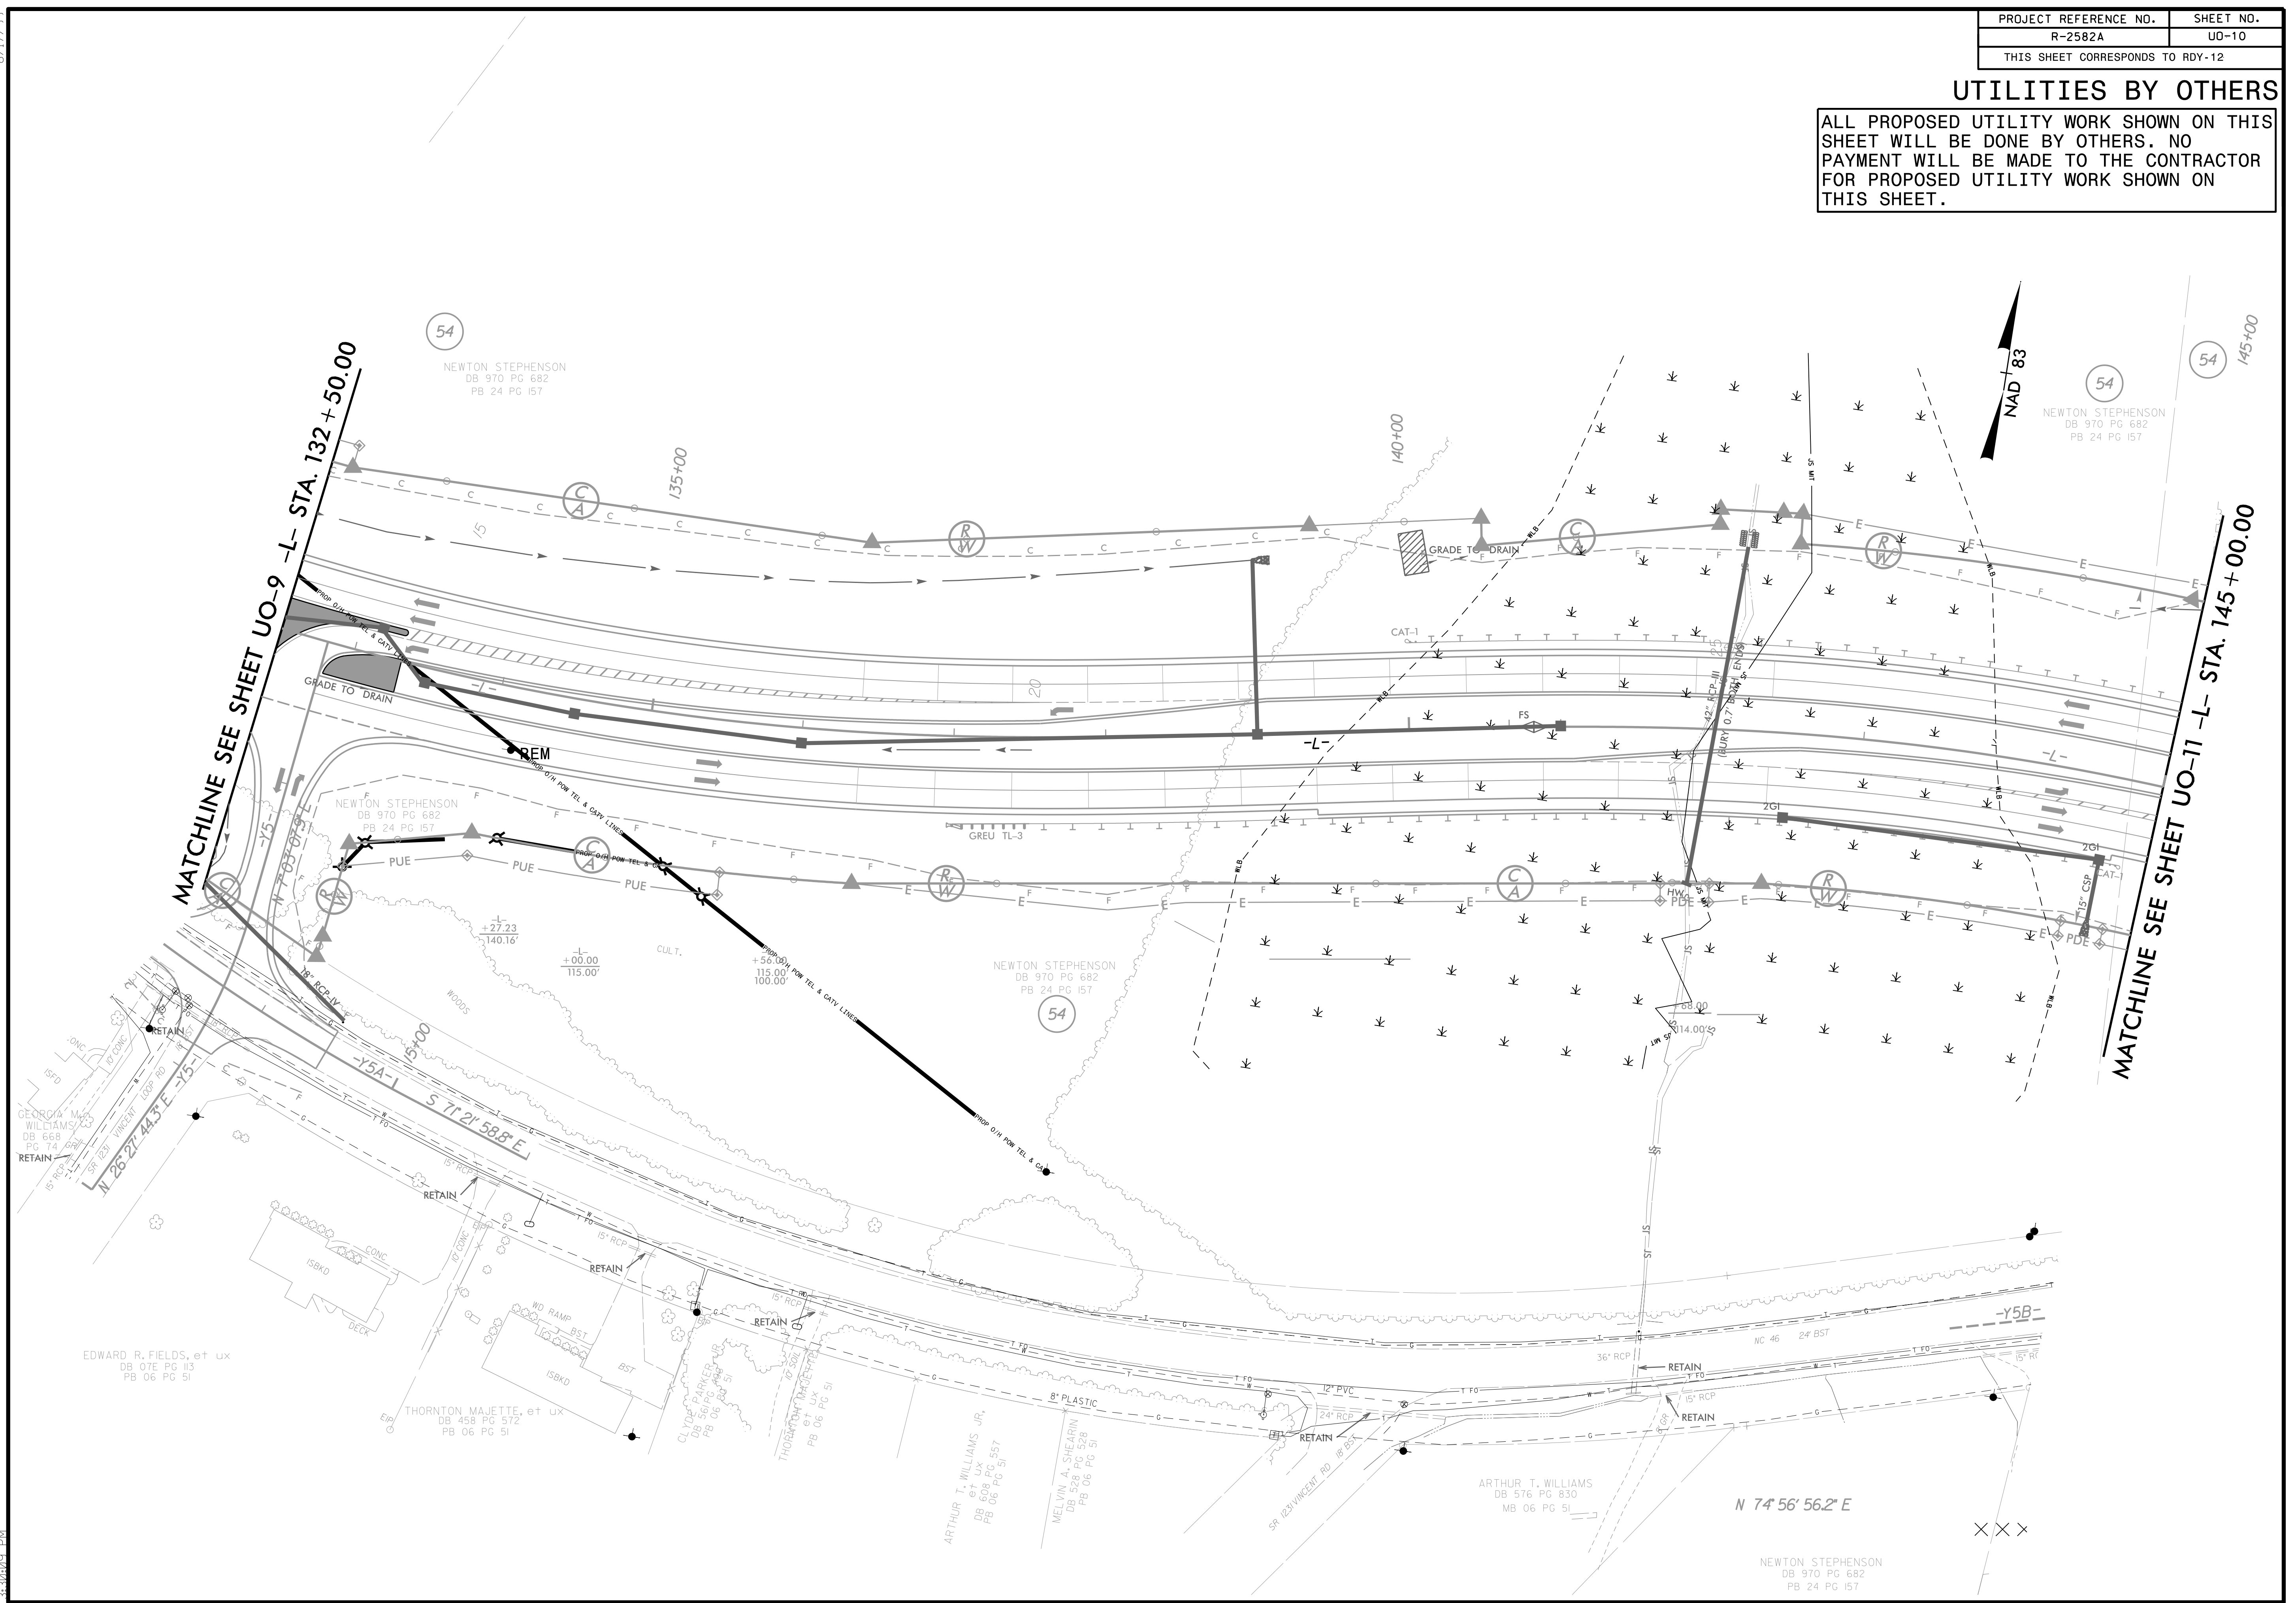

UTILITIES BY OTHERS

ALL PROPOSED UTILITY WORK SHOWN ON THIS SHEET WILL BE DONE BY OTHERS. NO PAYMENT WILL BE MADE TO THE CONTRACTOR FOR PROPOSED UTILITY WORK SHOWN ON THIS SHEET.


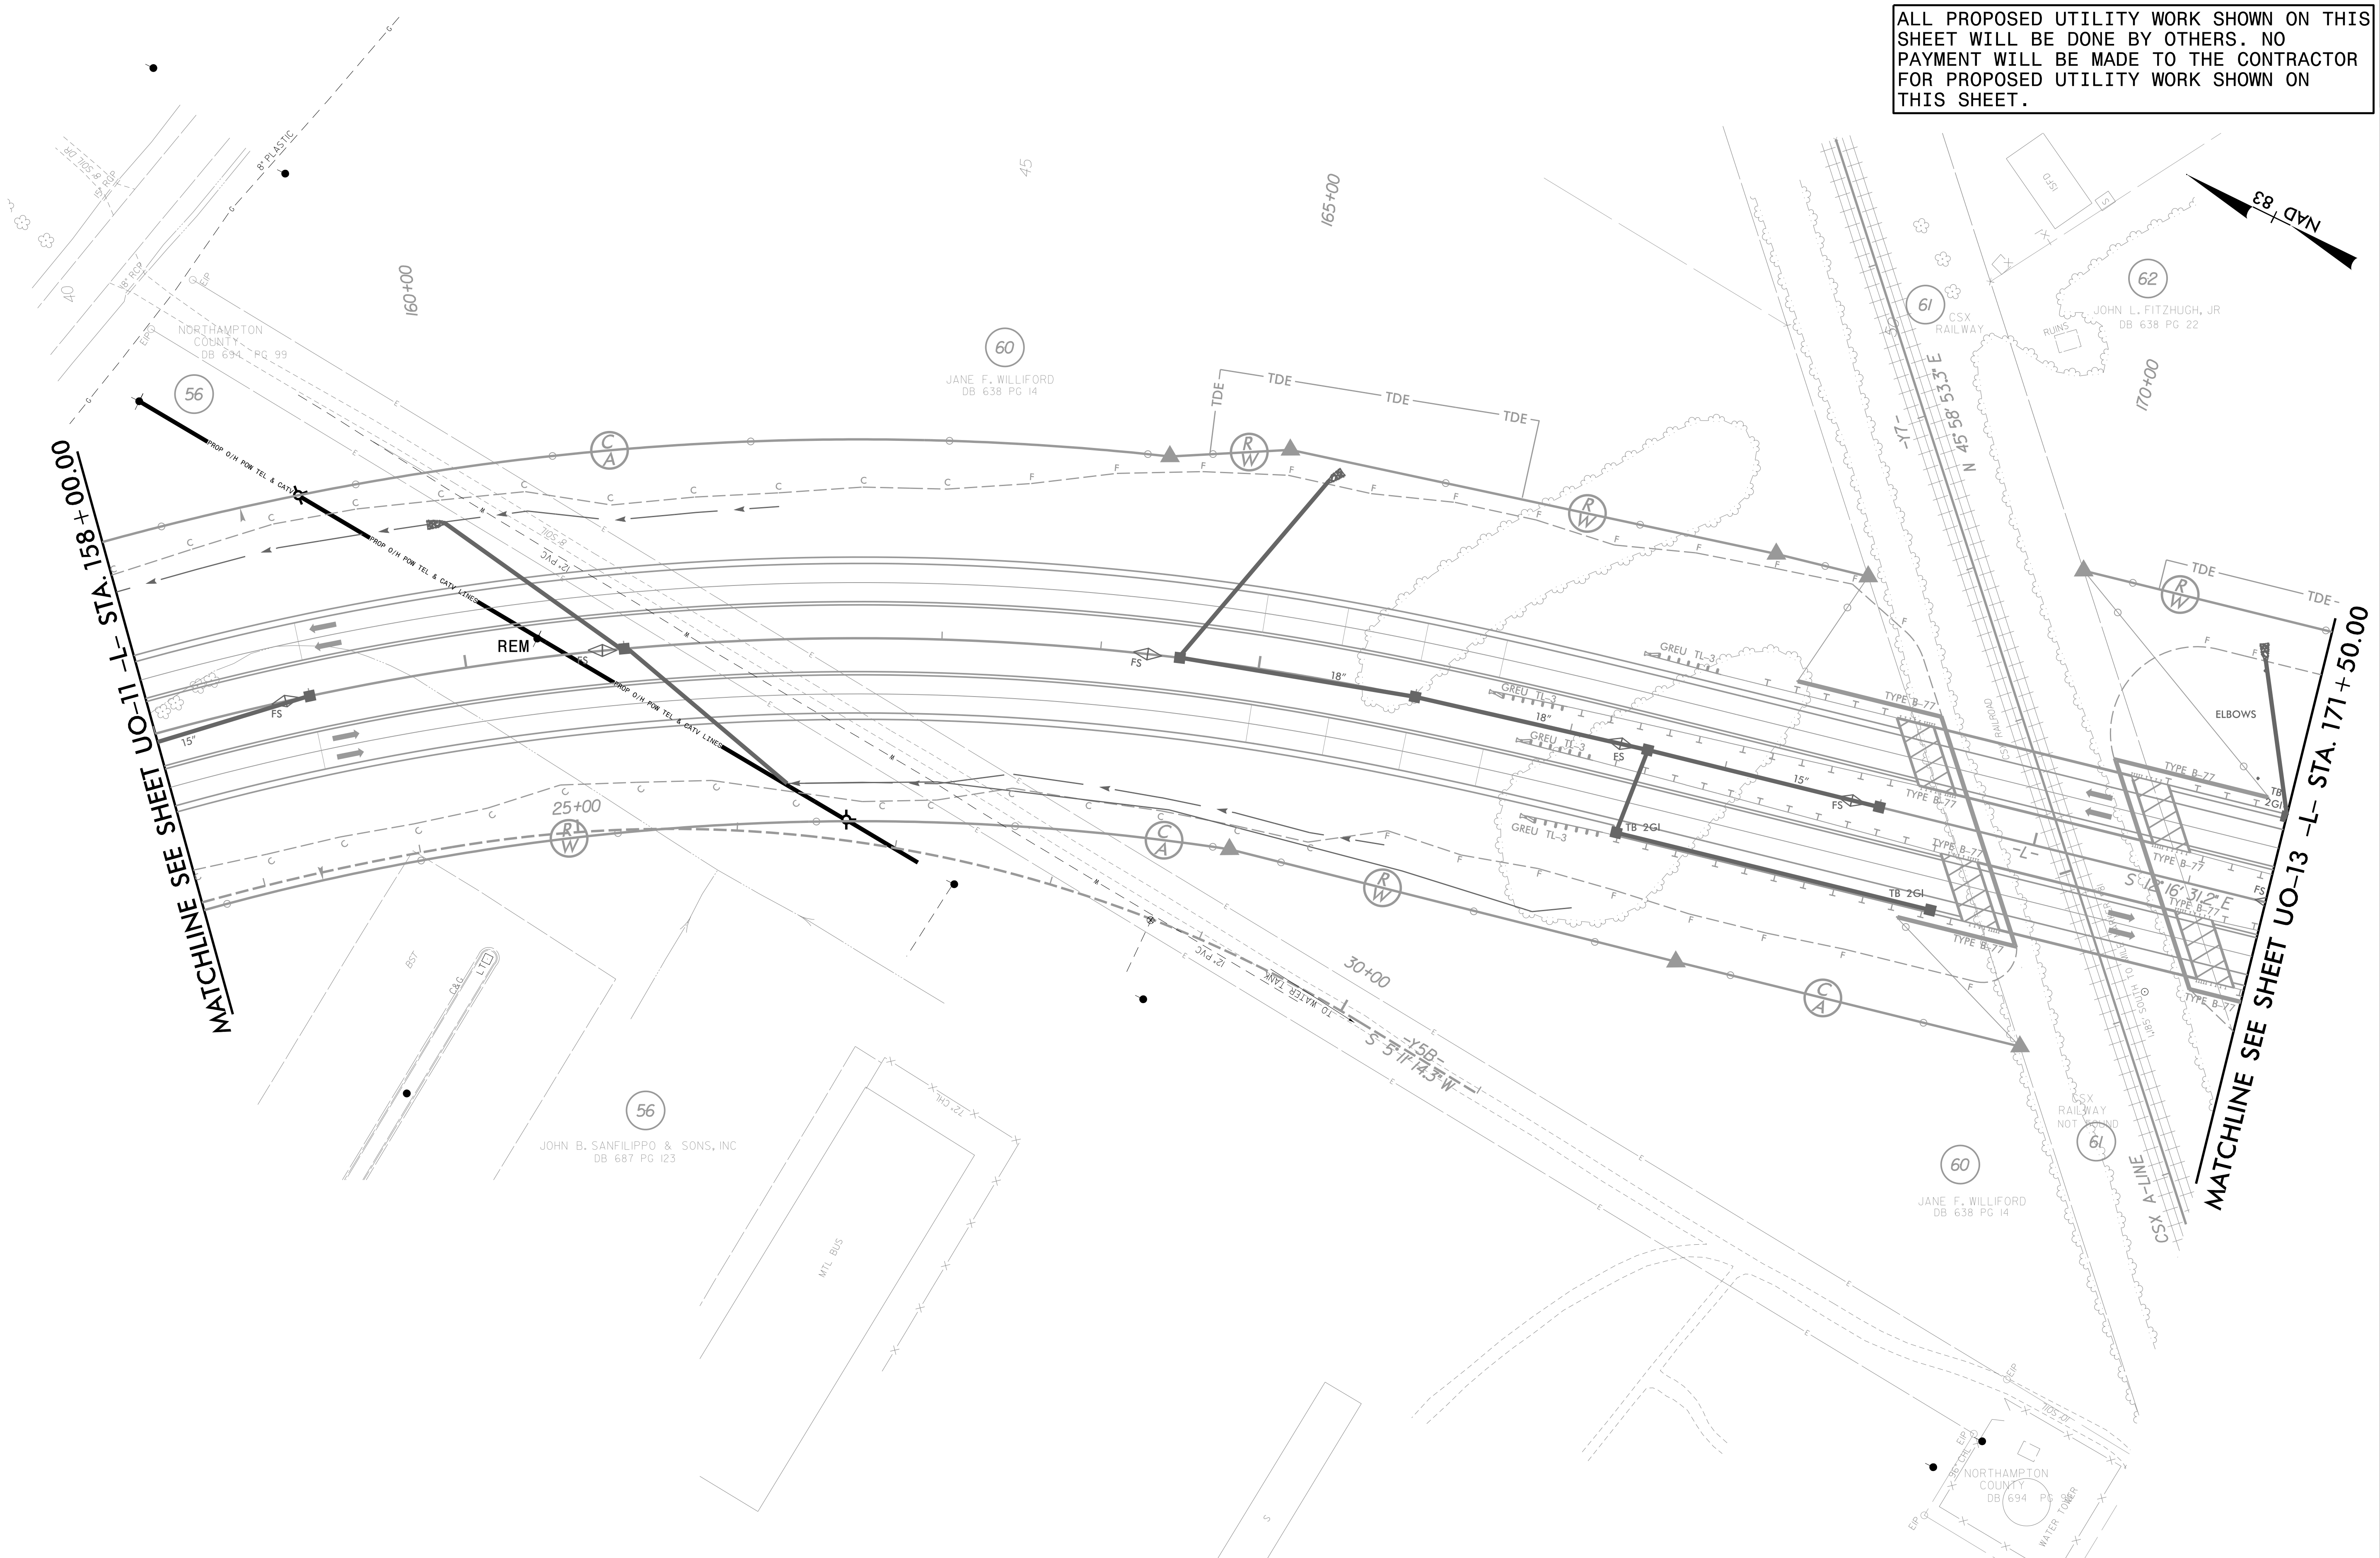


5/14/99

4/15/2019
 997100000\C:\C:\Users\BR\OneDrive\Documents\UBO\290.013.R2582A-ut-rdyl4-U012-psh.dgn

UTILITIES BY OTHERS

ALL PROPOSED UTILITY WORK SHOWN ON THIS SHEET WILL BE DONE BY OTHERS. NO PAYMENT WILL BE MADE TO THE CONTRACTOR FOR PROPOSED UTILITY WORK SHOWN ON THIS SHEET.

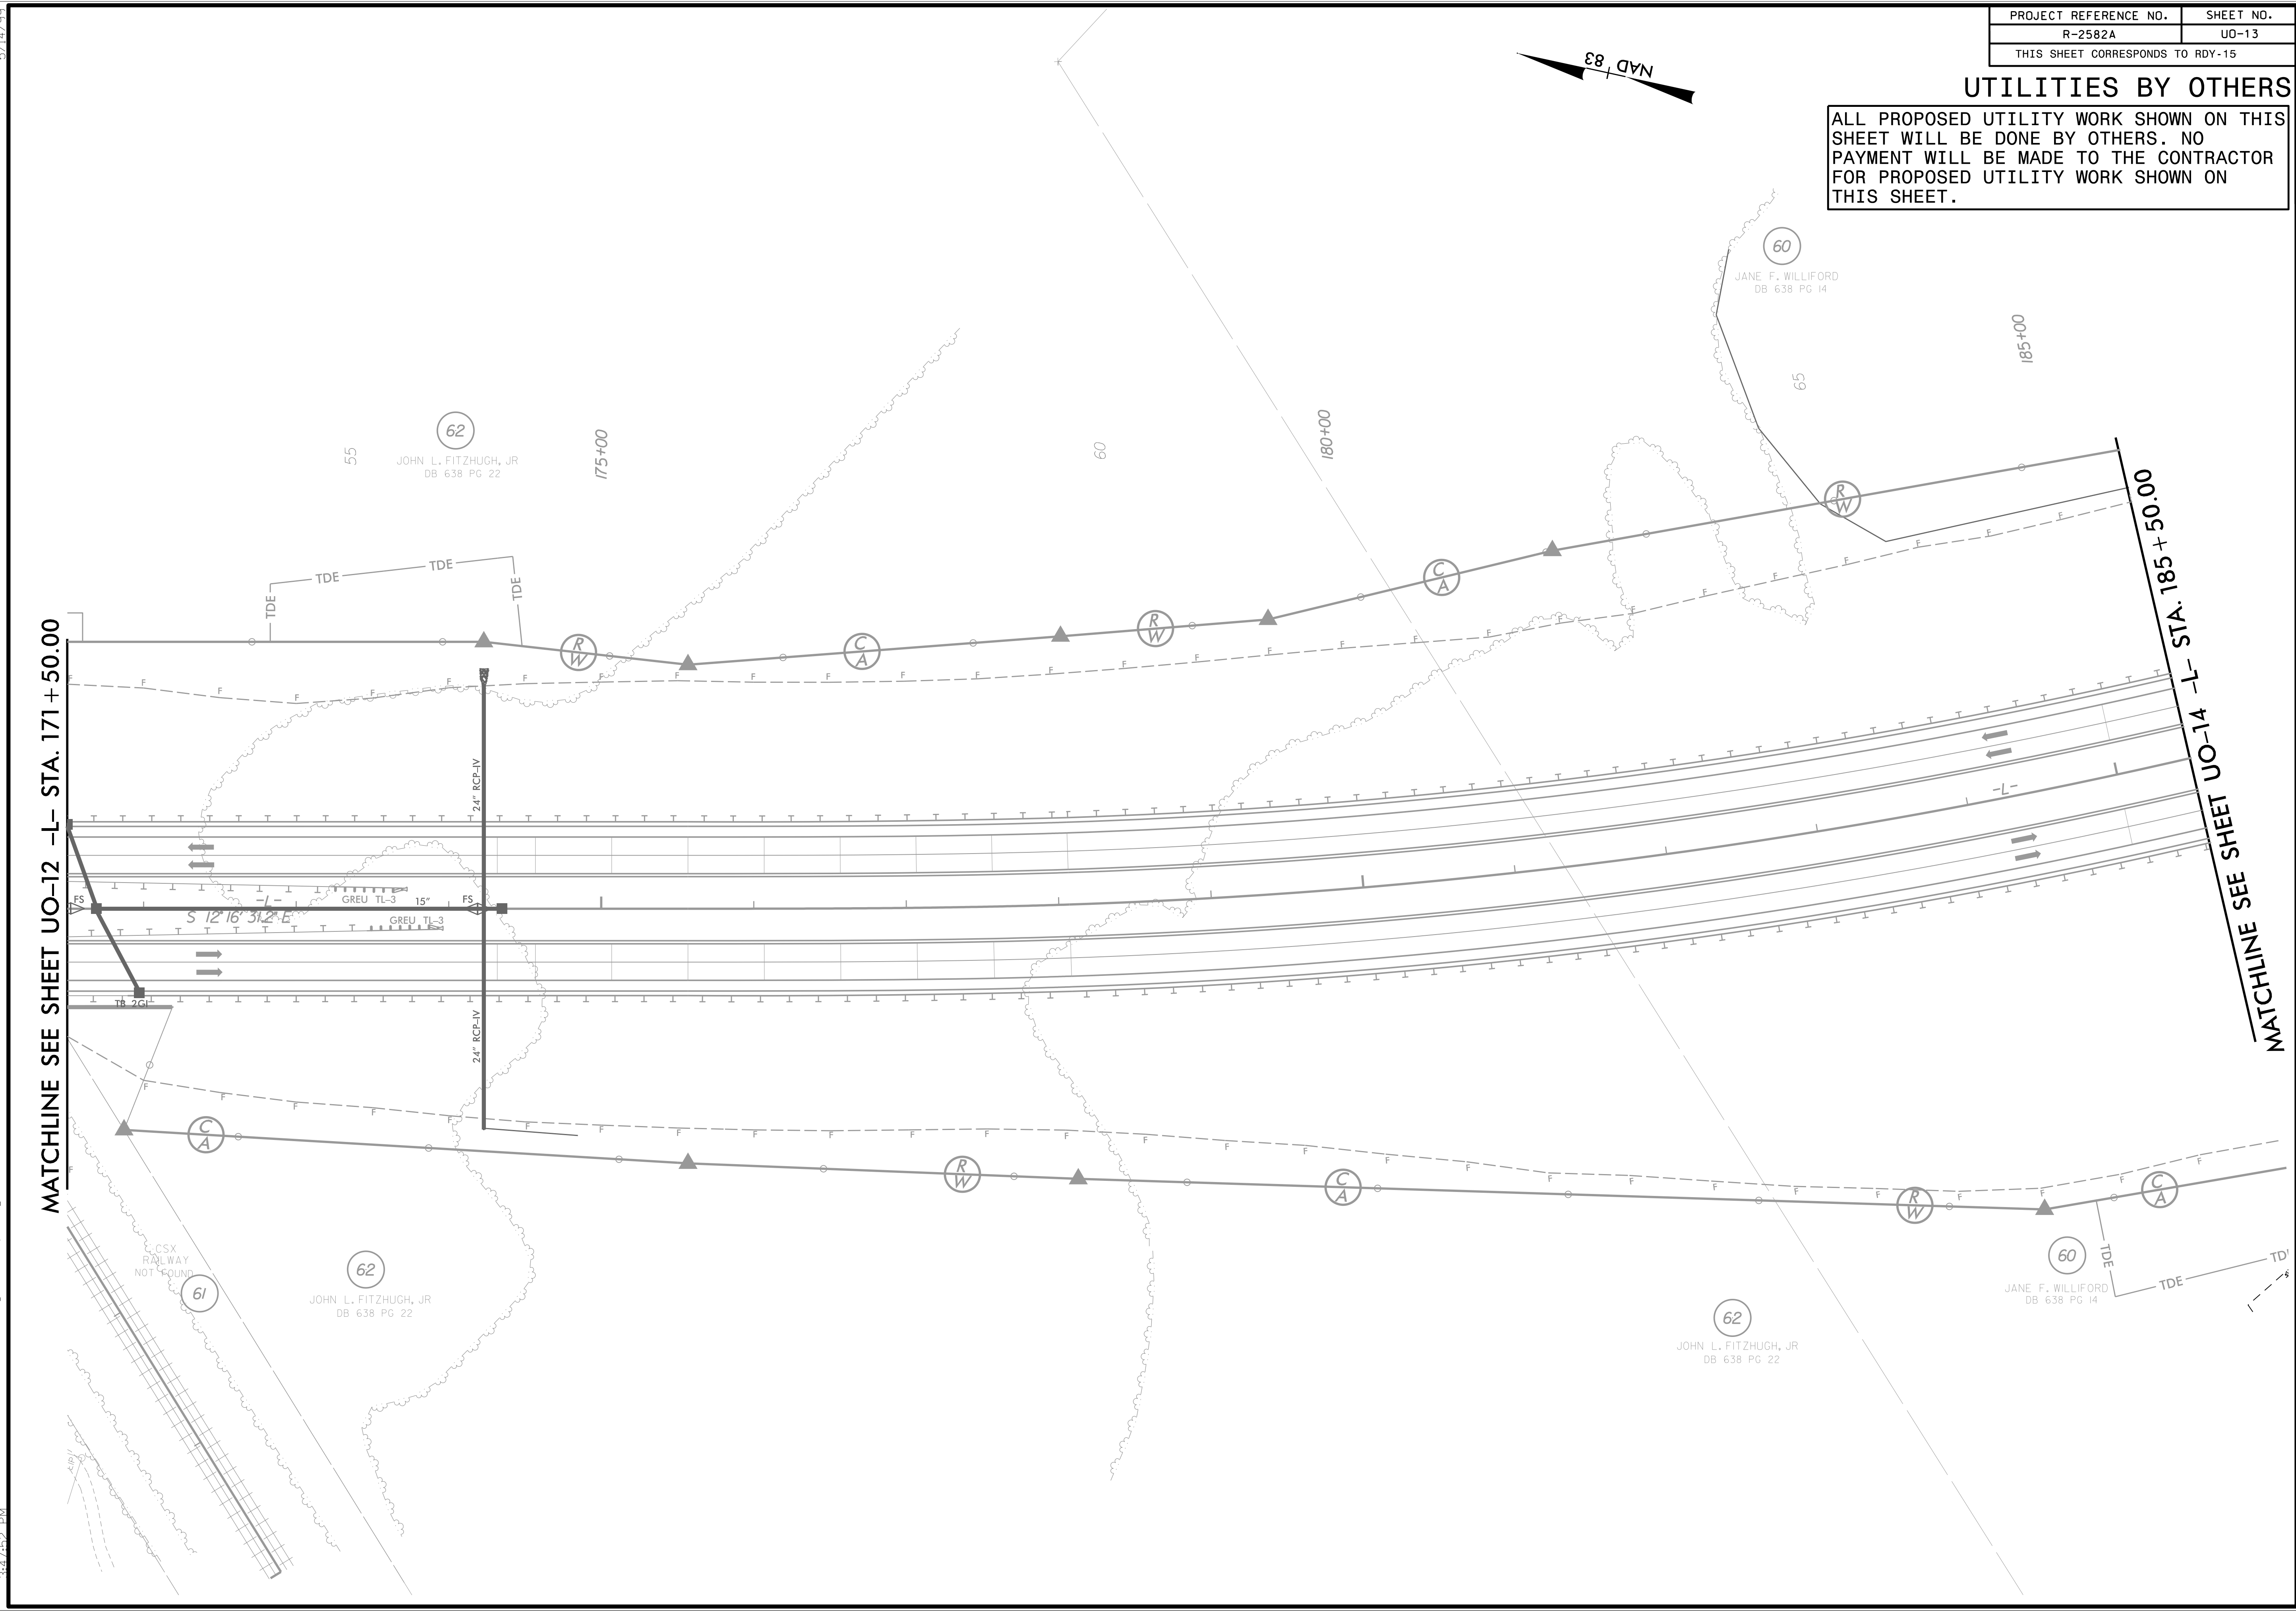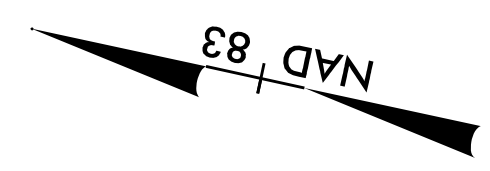

MATCHLINE SEE SHEET UO-12 -L- STA. 171+50.00

MATCHLINE SEE SHEET UO-14 -L- STA. 185+50.00

62
JOHN L. FITZHUGH, JR
DB 638 PG 22

60
JANE F. WILLIFORD
DB 638 PG 14

61
CSX RAILWAY
NOT FOUND

62
JOHN L. FITZHUGH, JR
DB 638 PG 22



62
JOHN L. FITZHUGH, JR
DB 638 PG 22

60
JANE F. WILLIFORD
DB 638 PG 14

4/15/2019 9:14:59 AM C:\Users\psh\dgn\100000\100000\CAD\2582A\2582A-ut-rdy\15_u013_psh.dgn

PROJECT REFERENCE NO.	SHEET NO.
8-25824	02-14
THIS SHEET CORRESPONDS TO RDY-16	

UTILITIES BY OTHERS
 ALL PROPOSED UTILITY WORK SHOWN ON THIS SHEET WILL BE DONE BY OTHERS. NO PAYMENT WILL BE MADE TO THE CONTRACTOR FOR PROPOSED UTILITY WORK SHOWN ON THIS SHEET.

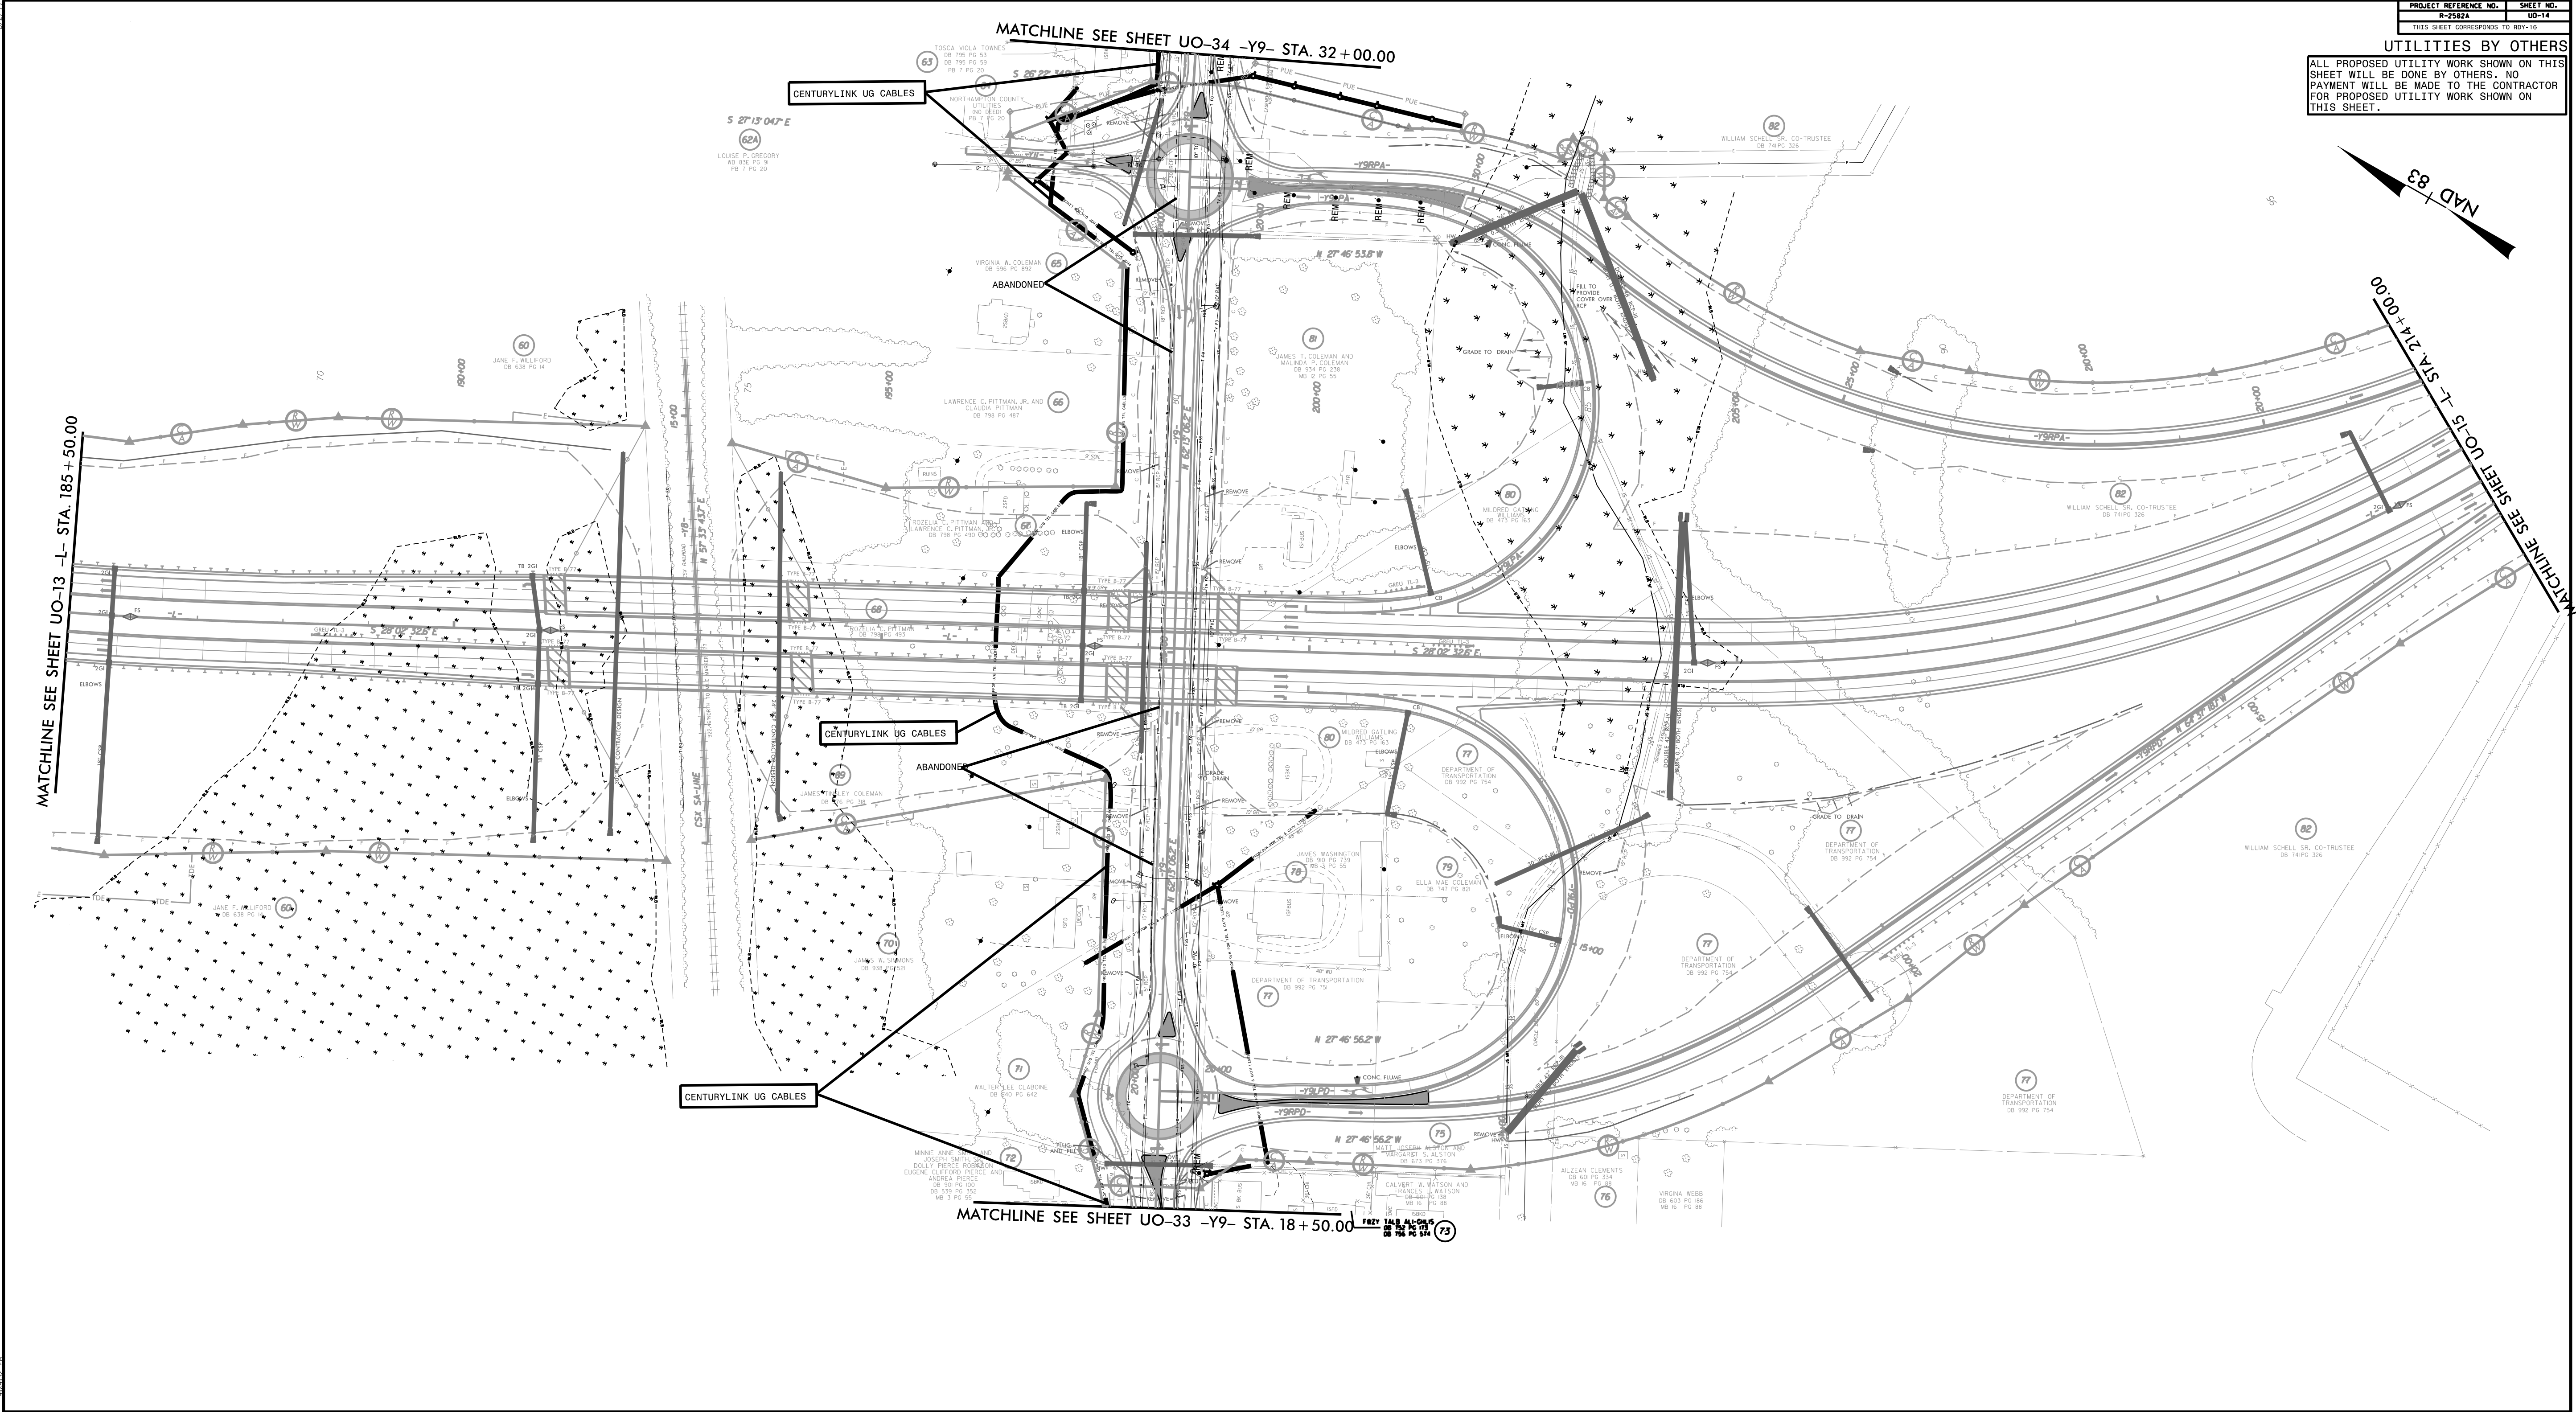
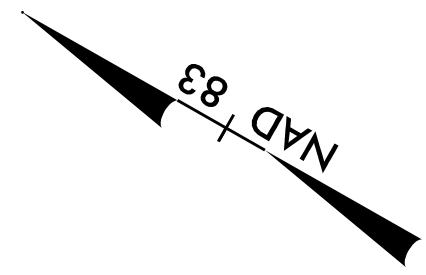


PLANNING AND DESIGN SERVICES, INC. 4/10/2008
 PROJECT: WESTPORT LARSEN, 4/10/2008
 DRAWING: UTILITY PLAN, 4/10/2008
 SHEET: 02-14

PROJECT REFERENCE NO.	SHEET NO.
R-2582A	UD-15
THIS SHEET CORRESPONDS TO RDY-17	

UTILITIES BY OTHERS

ALL PROPOSED UTILITY WORK SHOWN ON THIS SHEET WILL BE DONE BY OTHERS. NO PAYMENT WILL BE MADE TO THE CONTRACTOR FOR PROPOSED UTILITY WORK SHOWN ON THIS SHEET.

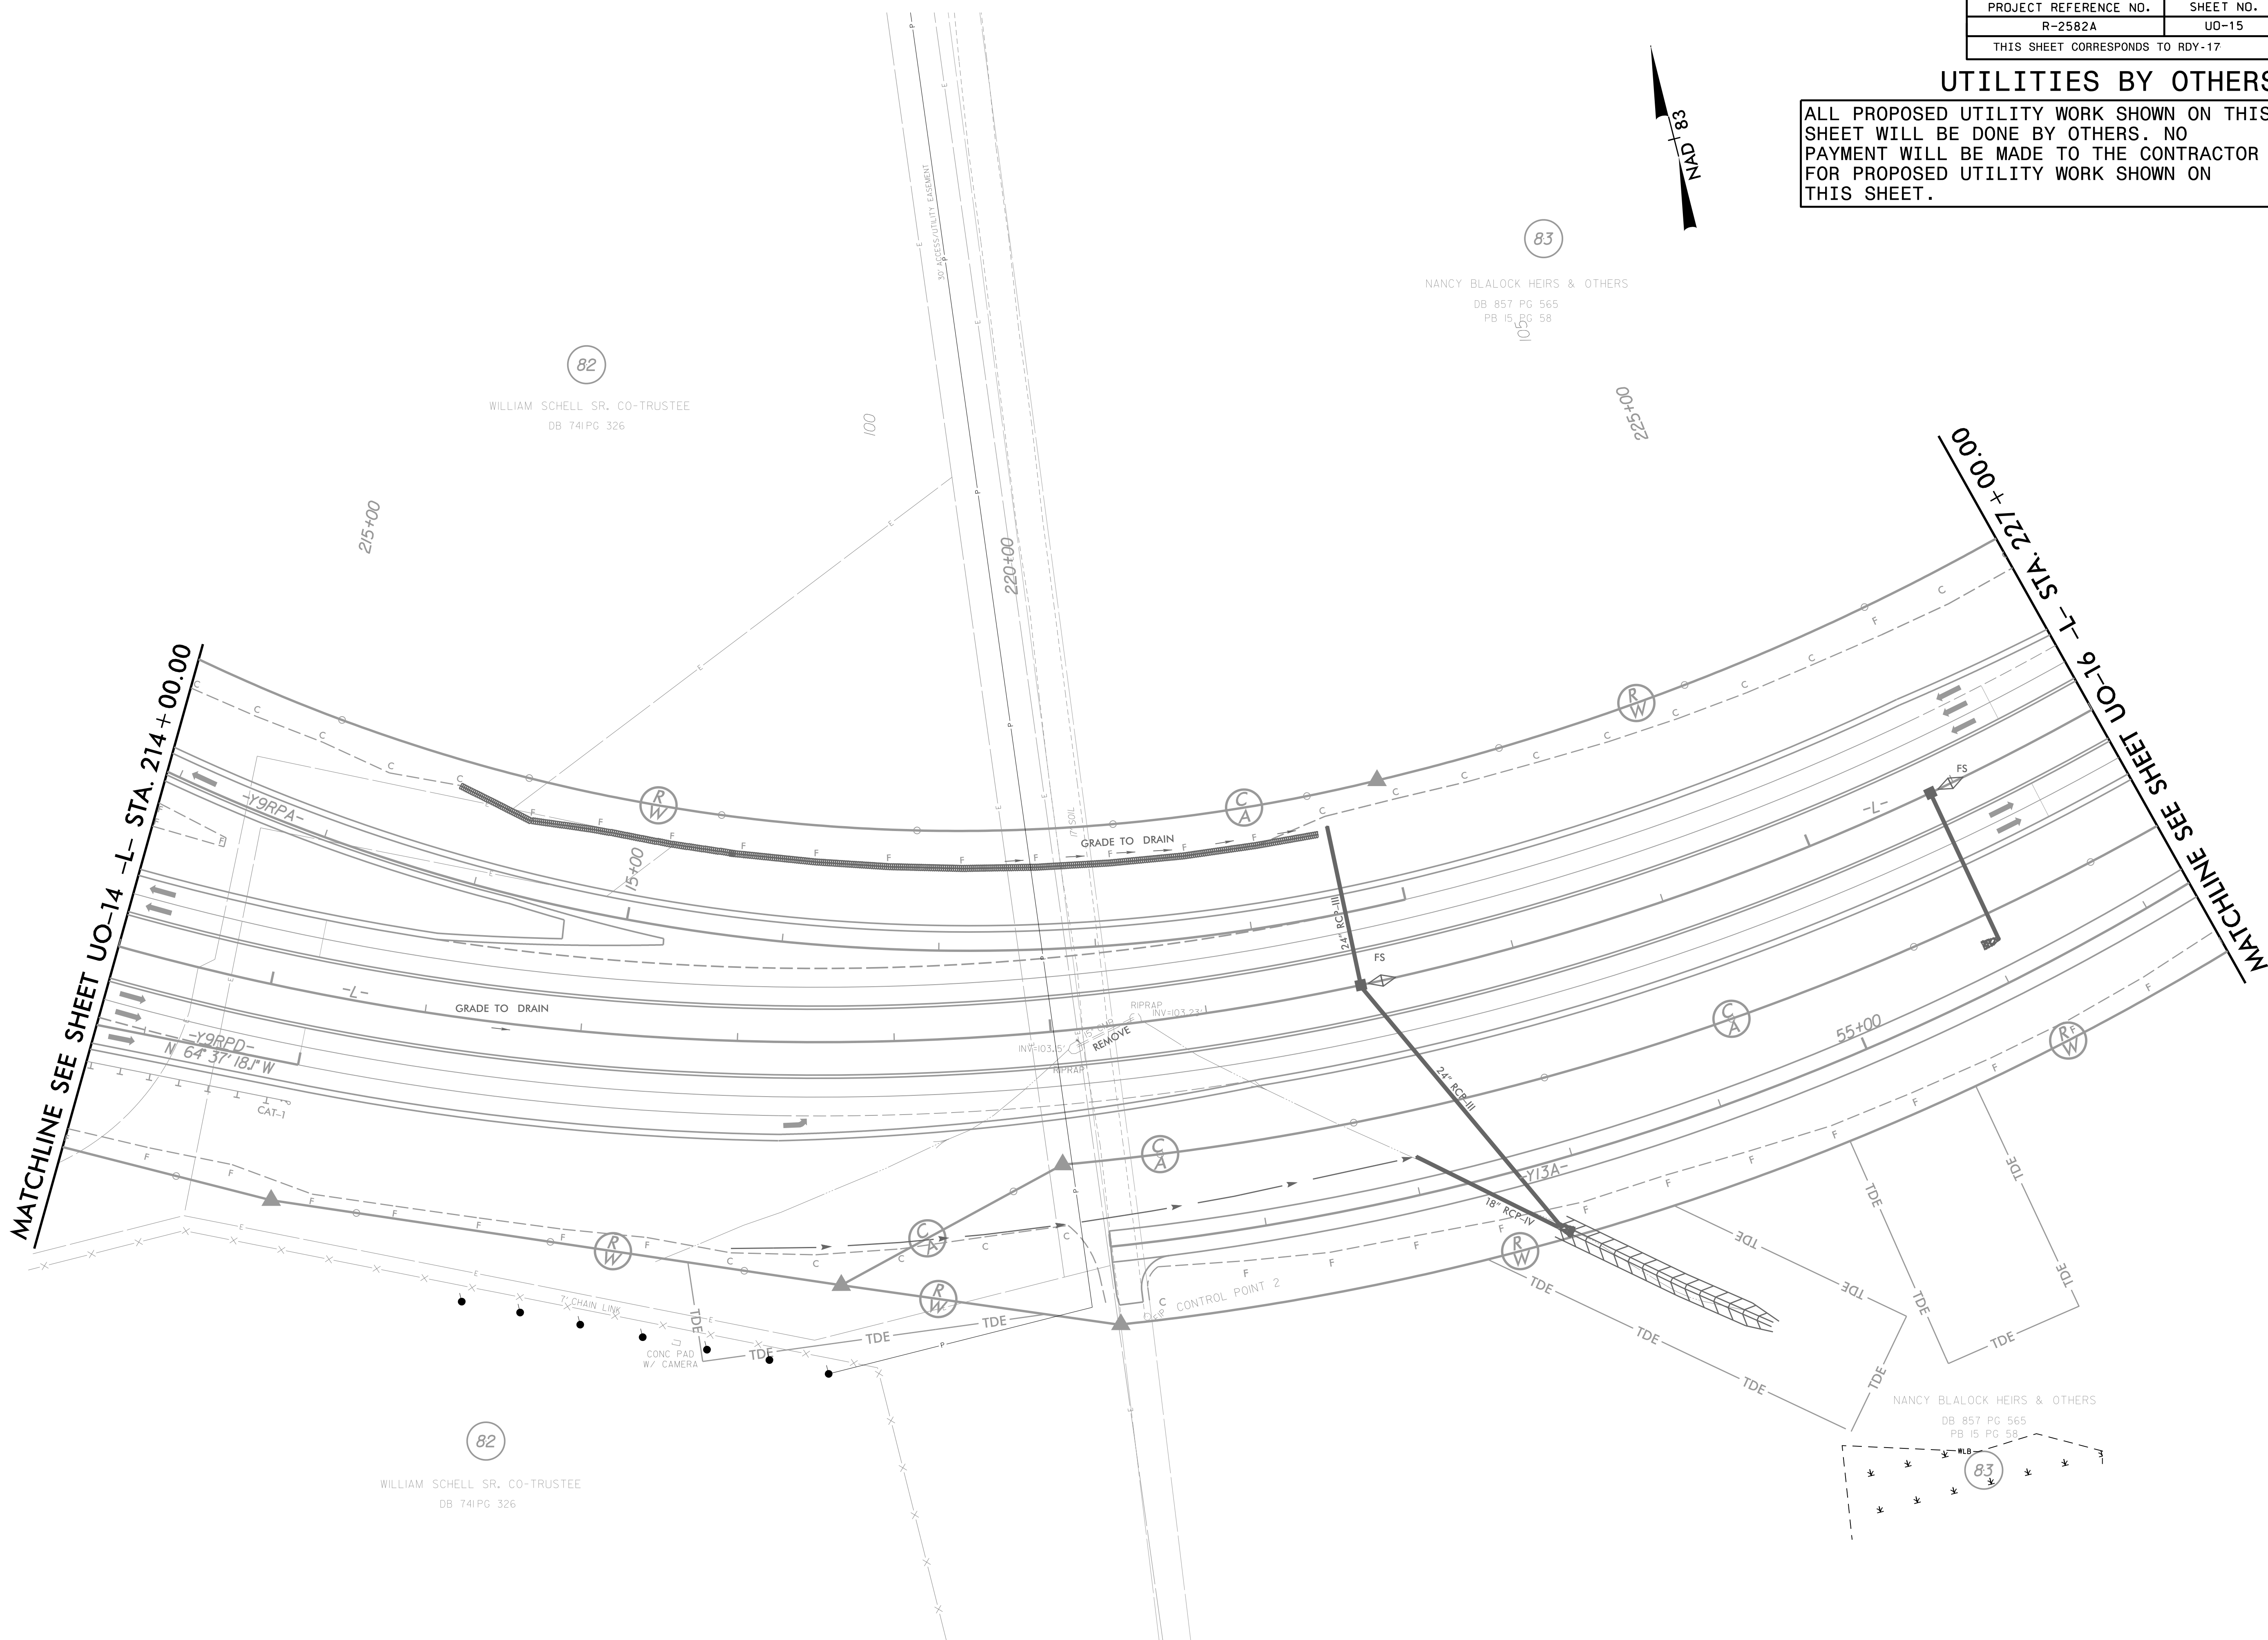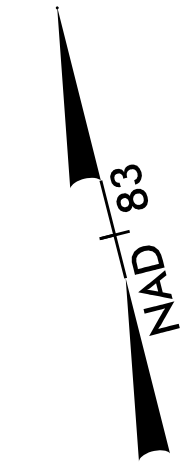

83
NANCY BLALOCK HEIRS & OTHERS
DB 857 PG 565
PB 15 PG 58

82
WILLIAM SCHELL SR. CO-TRUSTEE
DB 741 PG 326

82
WILLIAM SCHELL SR. CO-TRUSTEE
DB 741 PG 326

83
NANCY BLALOCK HEIRS & OTHERS
DB 857 PG 565
PB 15 PG 58

MATCHLINE SEE SHEET UO-14 -L- STA. 214+00.00

MATCHLINE SEE SHEET UO-16 -L- STA. 227+00.00


5/14/99

4/15/2019
C:\Users\jrb\OneDrive\Documents\UBO\290_016_R2582A-ut-l-rd\17_U015-psh.dgn

PROJECT REFERENCE NO.	SHEET NO.
R-2582A	UO-16
THIS SHEET CORRESPONDS TO RDY-18	

UTILITIES BY OTHERS


ALL PROPOSED UTILITY WORK SHOWN ON THIS SHEET WILL BE DONE BY OTHERS. NO PAYMENT WILL BE MADE TO THE CONTRACTOR FOR PROPOSED UTILITY WORK SHOWN ON THIS SHEET.

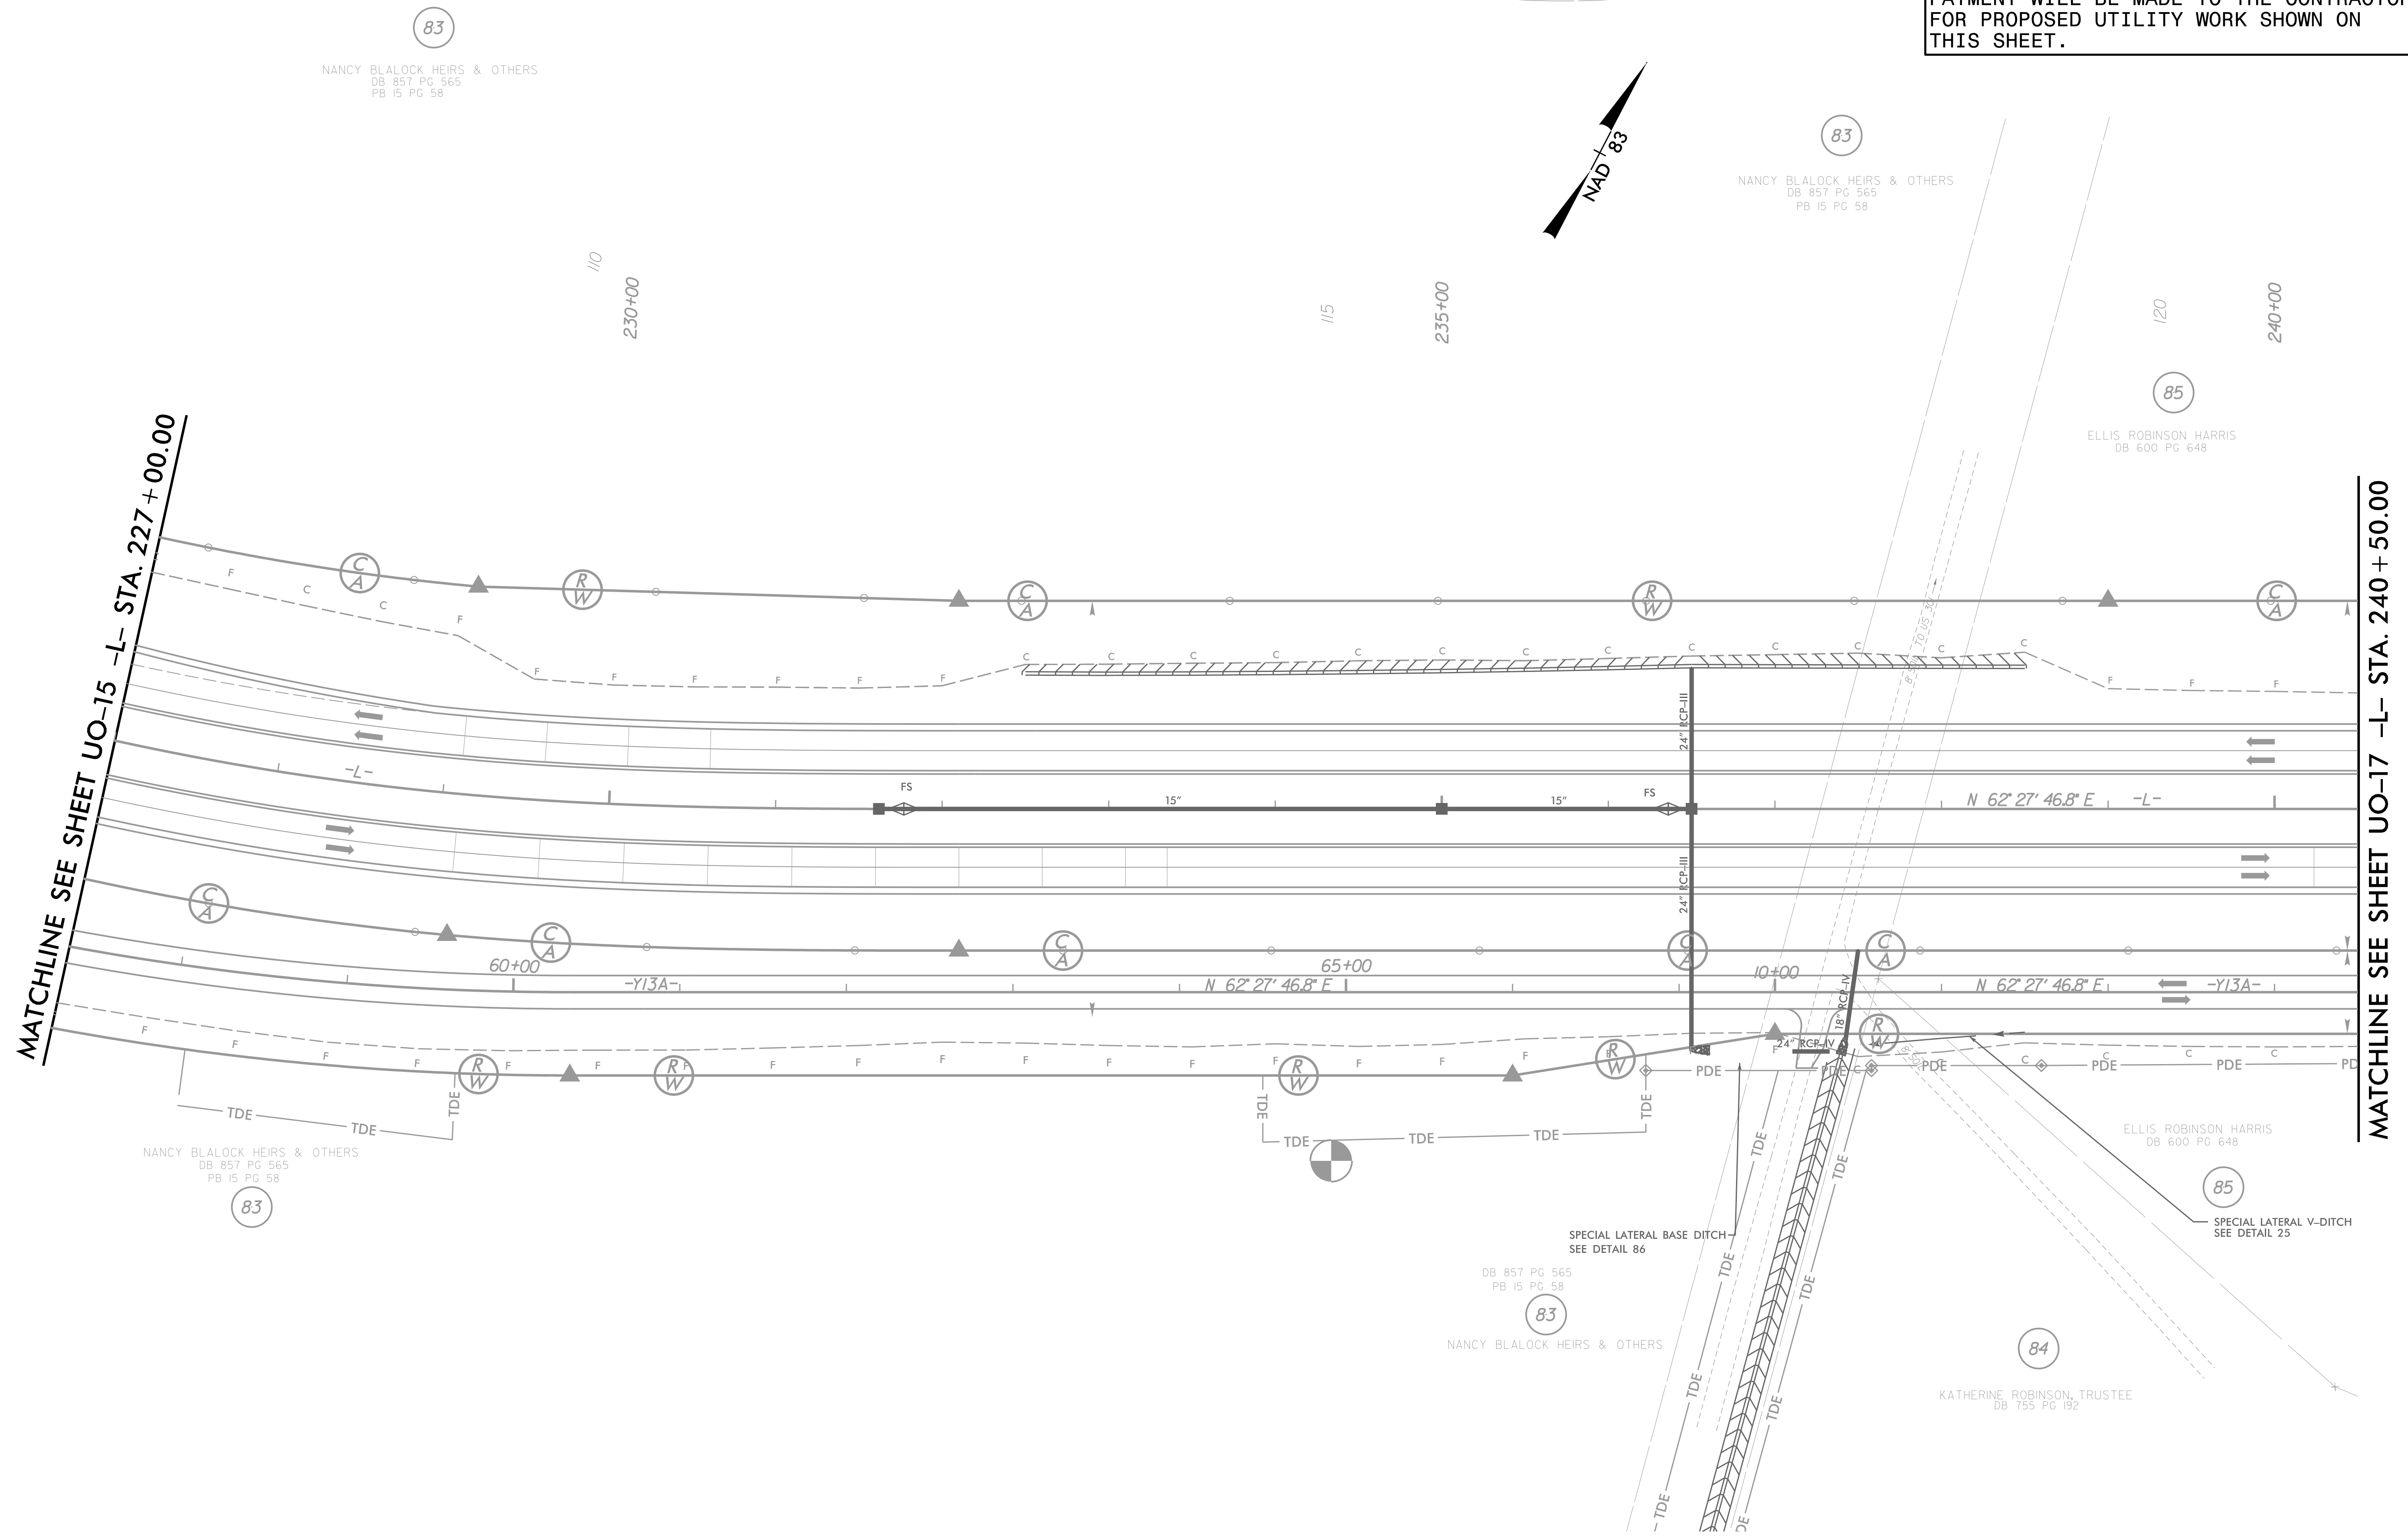

4/15/2019 10:00:00 AM C:\Users\ub01290\OneDrive\Documents\2582A\UO-16\UO16_psh.dgn
 197100000


UTILITIES BY OTHERS

ALL PROPOSED UTILITY WORK SHOWN ON THIS SHEET WILL BE DONE BY OTHERS. NO PAYMENT WILL BE MADE TO THE CONTRACTOR FOR PROPOSED UTILITY WORK SHOWN ON THIS SHEET.

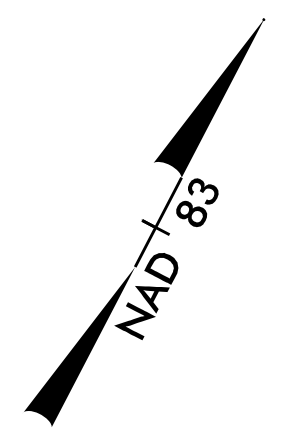

MATCHLINE SEE SHEET UO-16 -L- STA. 240 + 50.00

MATCHLINE SEE SHEET UO-18 -L- STA. 254 + 50.00

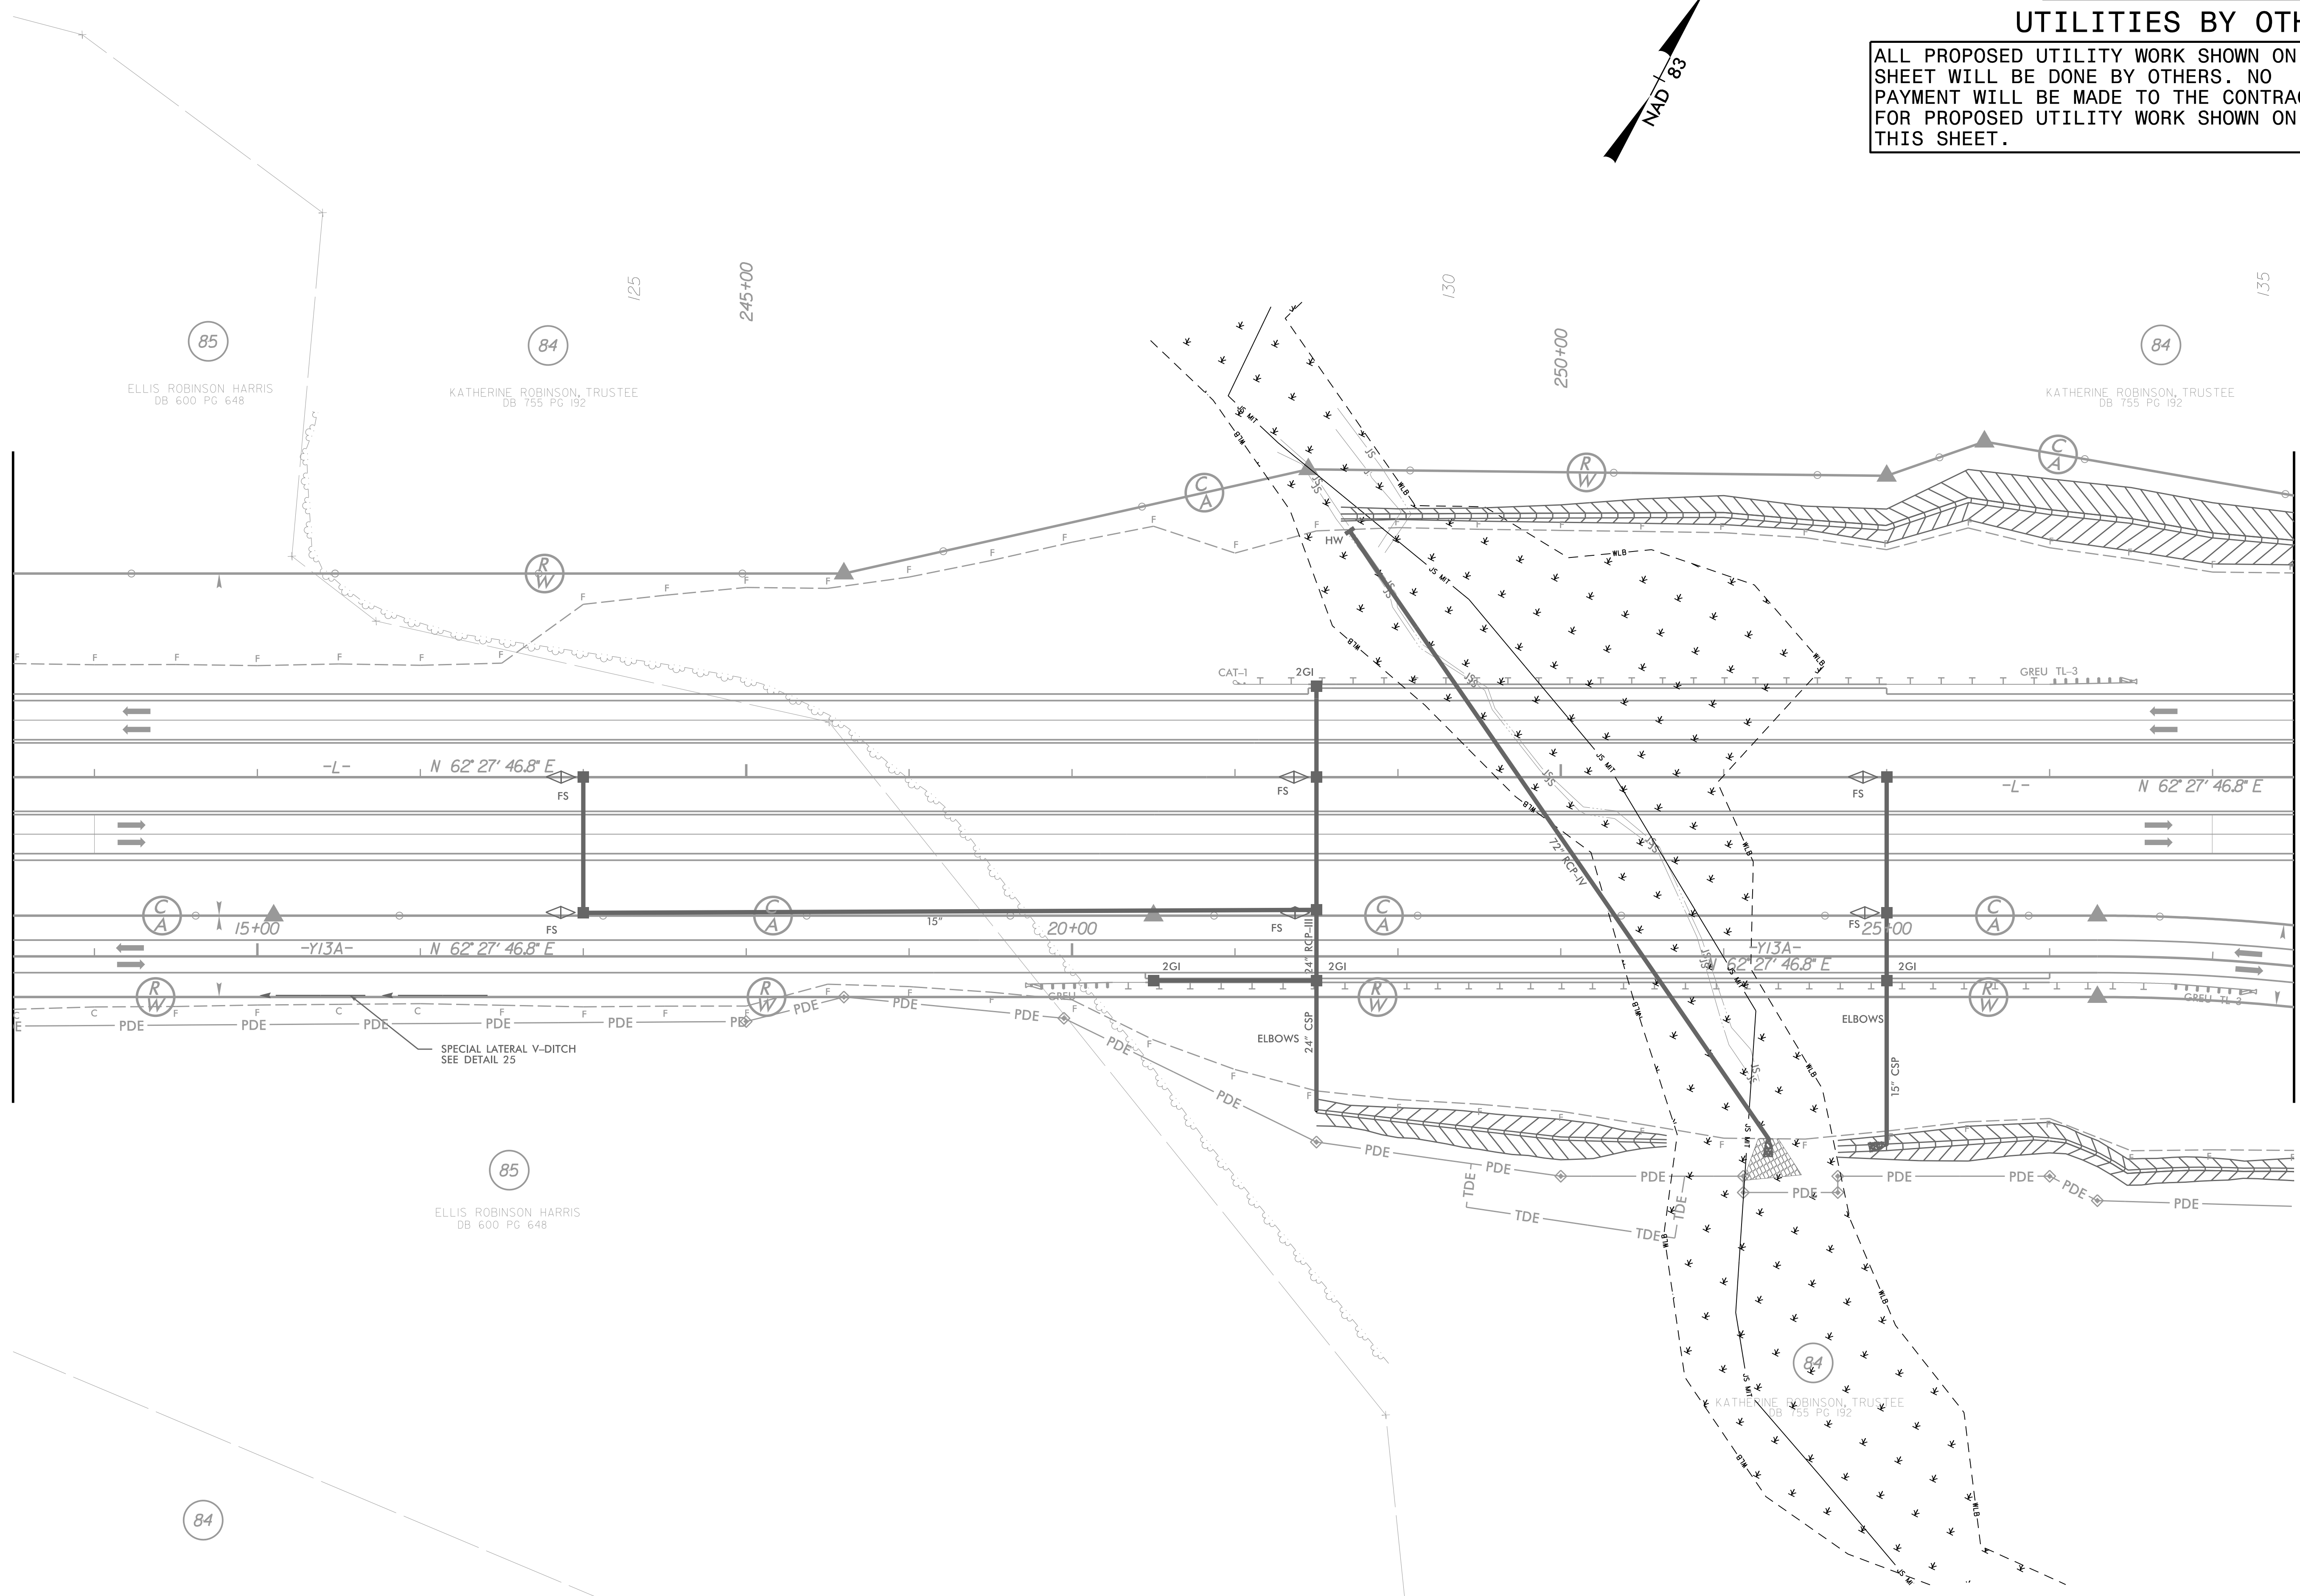

85
ELLIS ROBINSON HARRIS
DB 600 PG 648

84
KATHERINE ROBINSON, TRUSTEE
DB 755 PG 192

84
KATHERINE ROBINSON, TRUSTEE
DB 755 PG 192

85
ELLIS ROBINSON HARRIS
DB 600 PG 648


84
KATHERINE ROBINSON, TRUSTEE
DB 755 PG 192

5/14/99

4/15/2019
C:\Users\Bjorn\OneDrive\Documents\UBO\290_018_R2582A-ut-l-udj19_U017_psh.dgn

UTILITIES BY OTHERS

ALL PROPOSED UTILITY WORK SHOWN ON THIS SHEET WILL BE DONE BY OTHERS. NO PAYMENT WILL BE MADE TO THE CONTRACTOR FOR PROPOSED UTILITY WORK SHOWN ON THIS SHEET.

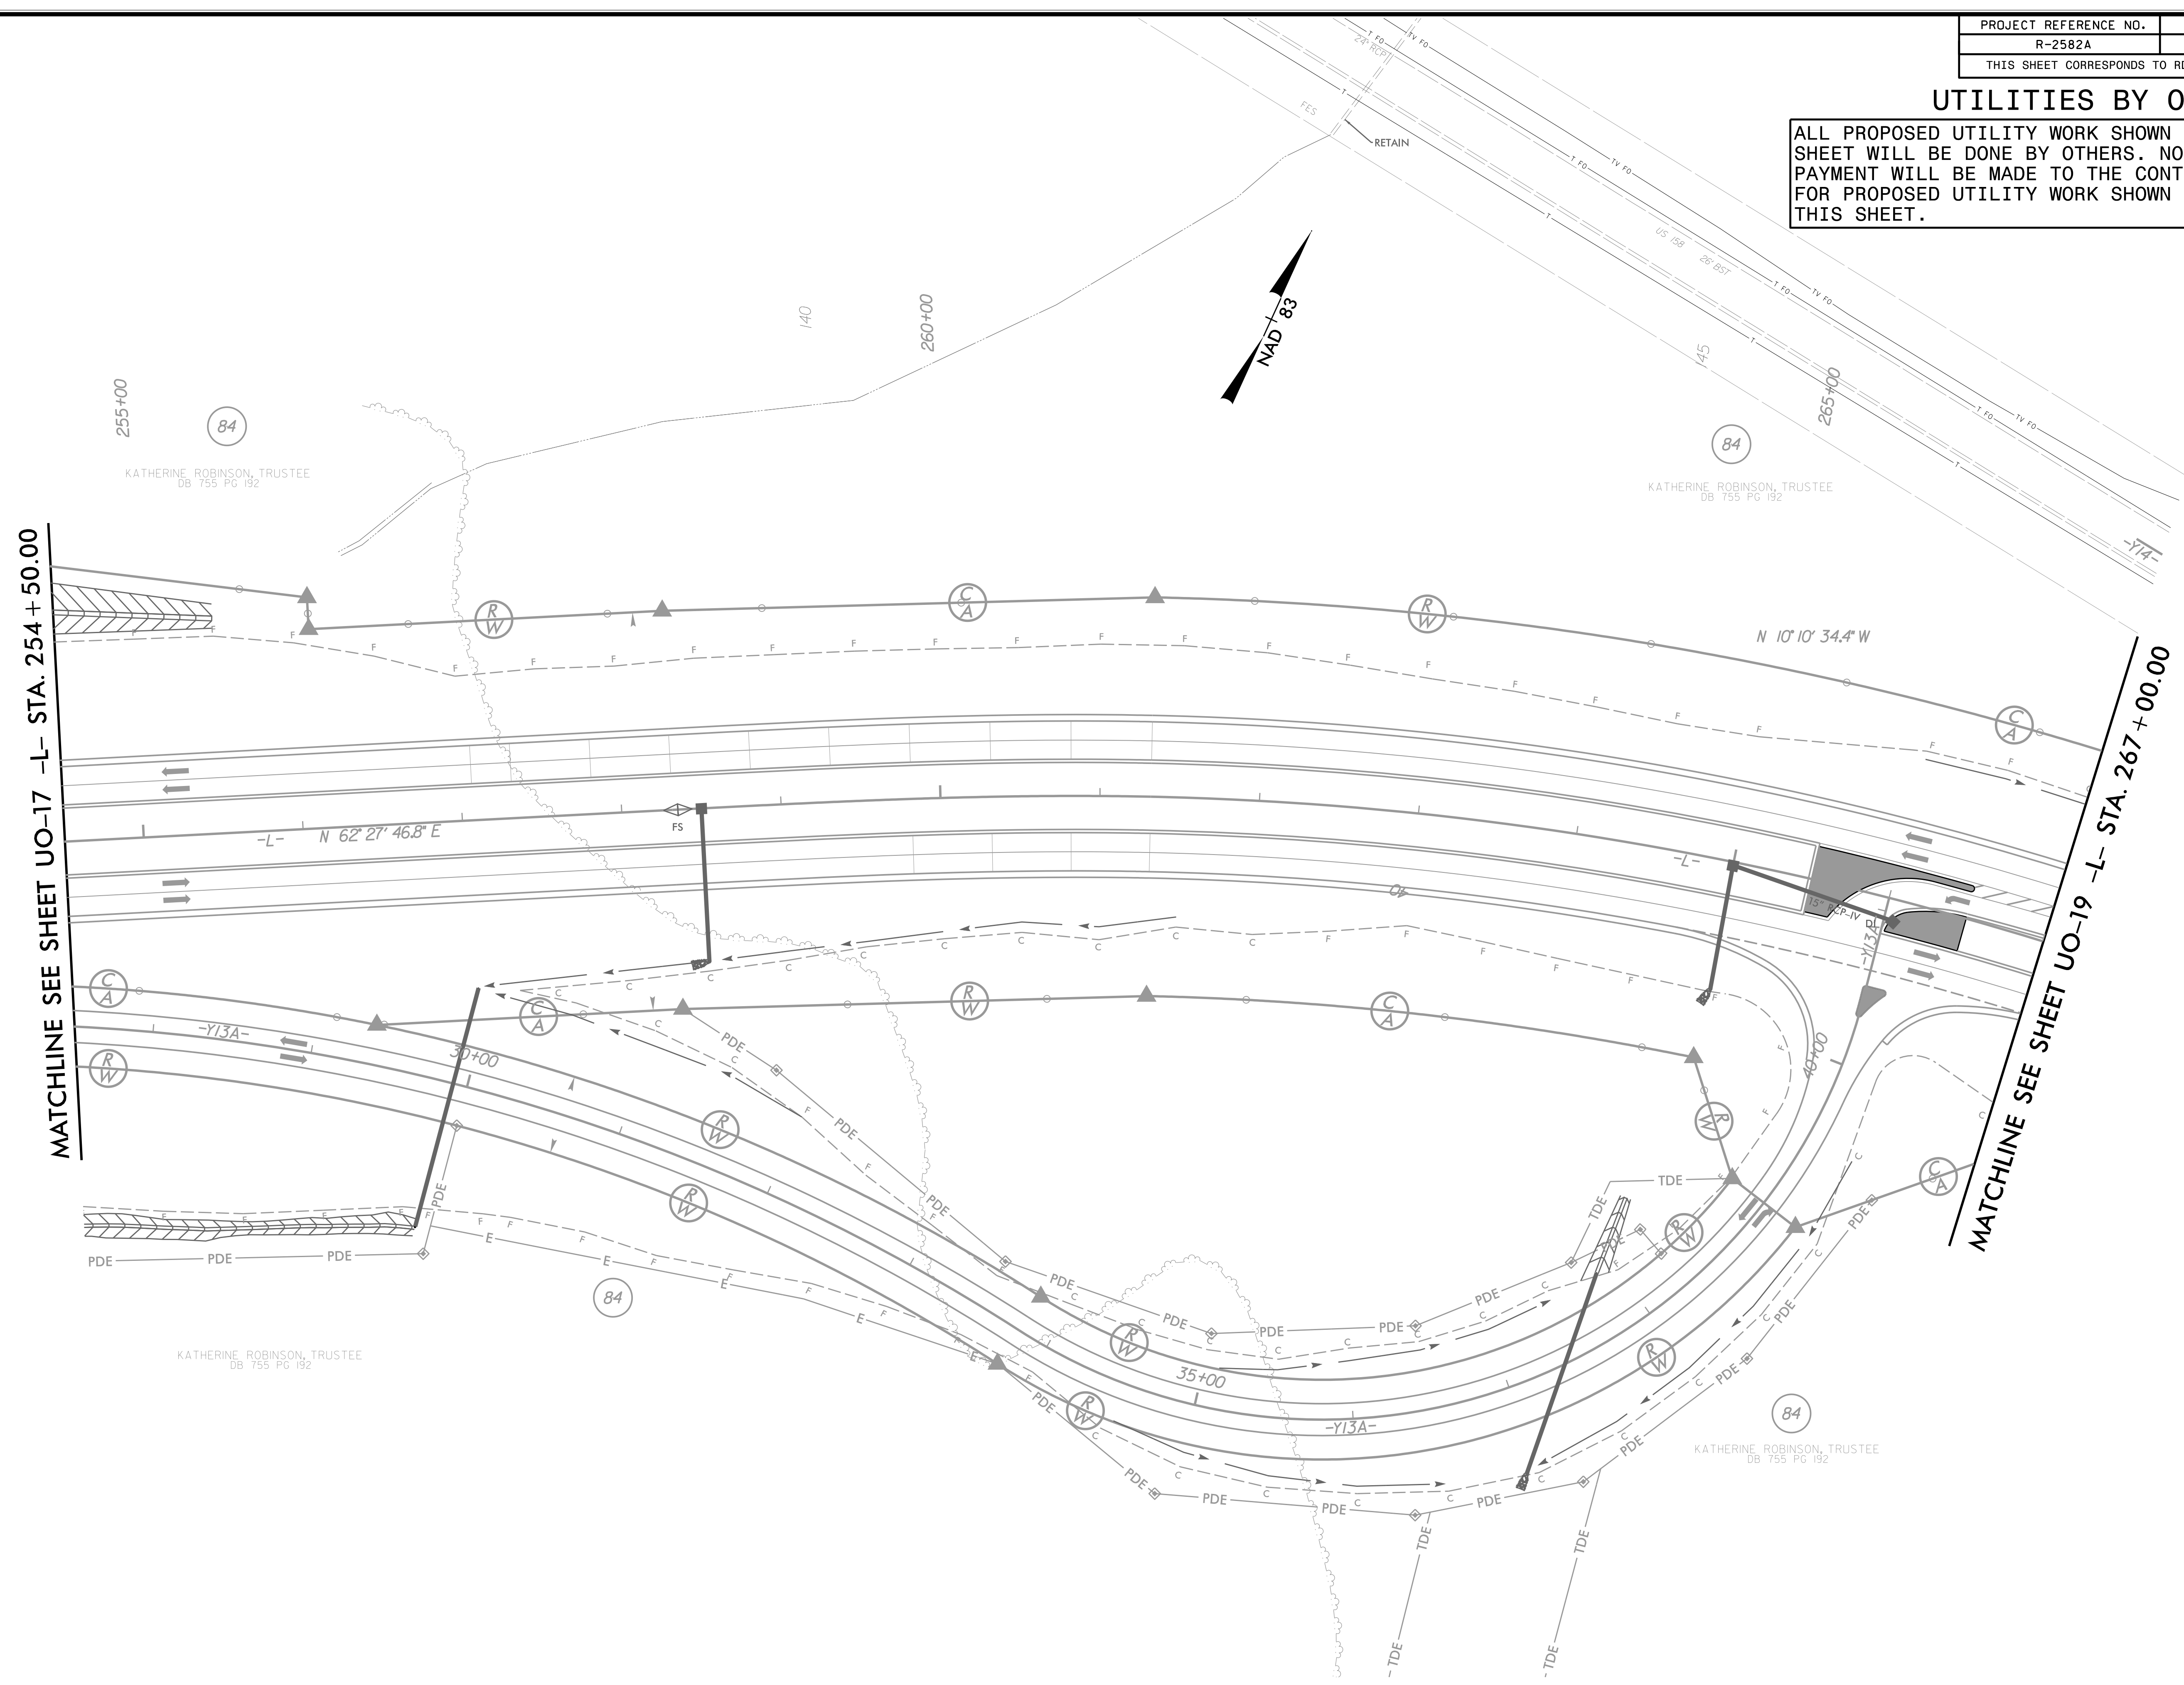

MATCHLINE SEE SHEET UO-17 -L- STA. 254 + 50.00

MATCHLINE SEE SHEET UO-19 -L- STA. 267 + 00.00

5/14/99

4/15/2019
 97\102000\C\322\181\con\UBO\290_019_R2582A_ut_r-dj20_UO18_psh.dgn

255+00 (84)
 KATHERINE ROBINSON, TRUSTEE
 DB 755 PG 192

265+00 (84)
 KATHERINE ROBINSON, TRUSTEE
 DB 755 PG 192


30+00 (84)
 KATHERINE ROBINSON, TRUSTEE
 DB 755 PG 192

35+00 (84)
 KATHERINE ROBINSON, TRUSTEE
 DB 755 PG 192

PROJECT REFERENCE NO.	SHEET NO.
R-2582A	UO-19
THIS SHEET CORRESPONDS TO RDY-21	

UTILITIES BY OTHERS

ALL PROPOSED UTILITY WORK SHOWN ON THIS SHEET WILL BE DONE BY OTHERS. NO PAYMENT WILL BE MADE TO THE CONTRACTOR FOR PROPOSED UTILITY WORK SHOWN ON THIS SHEET.

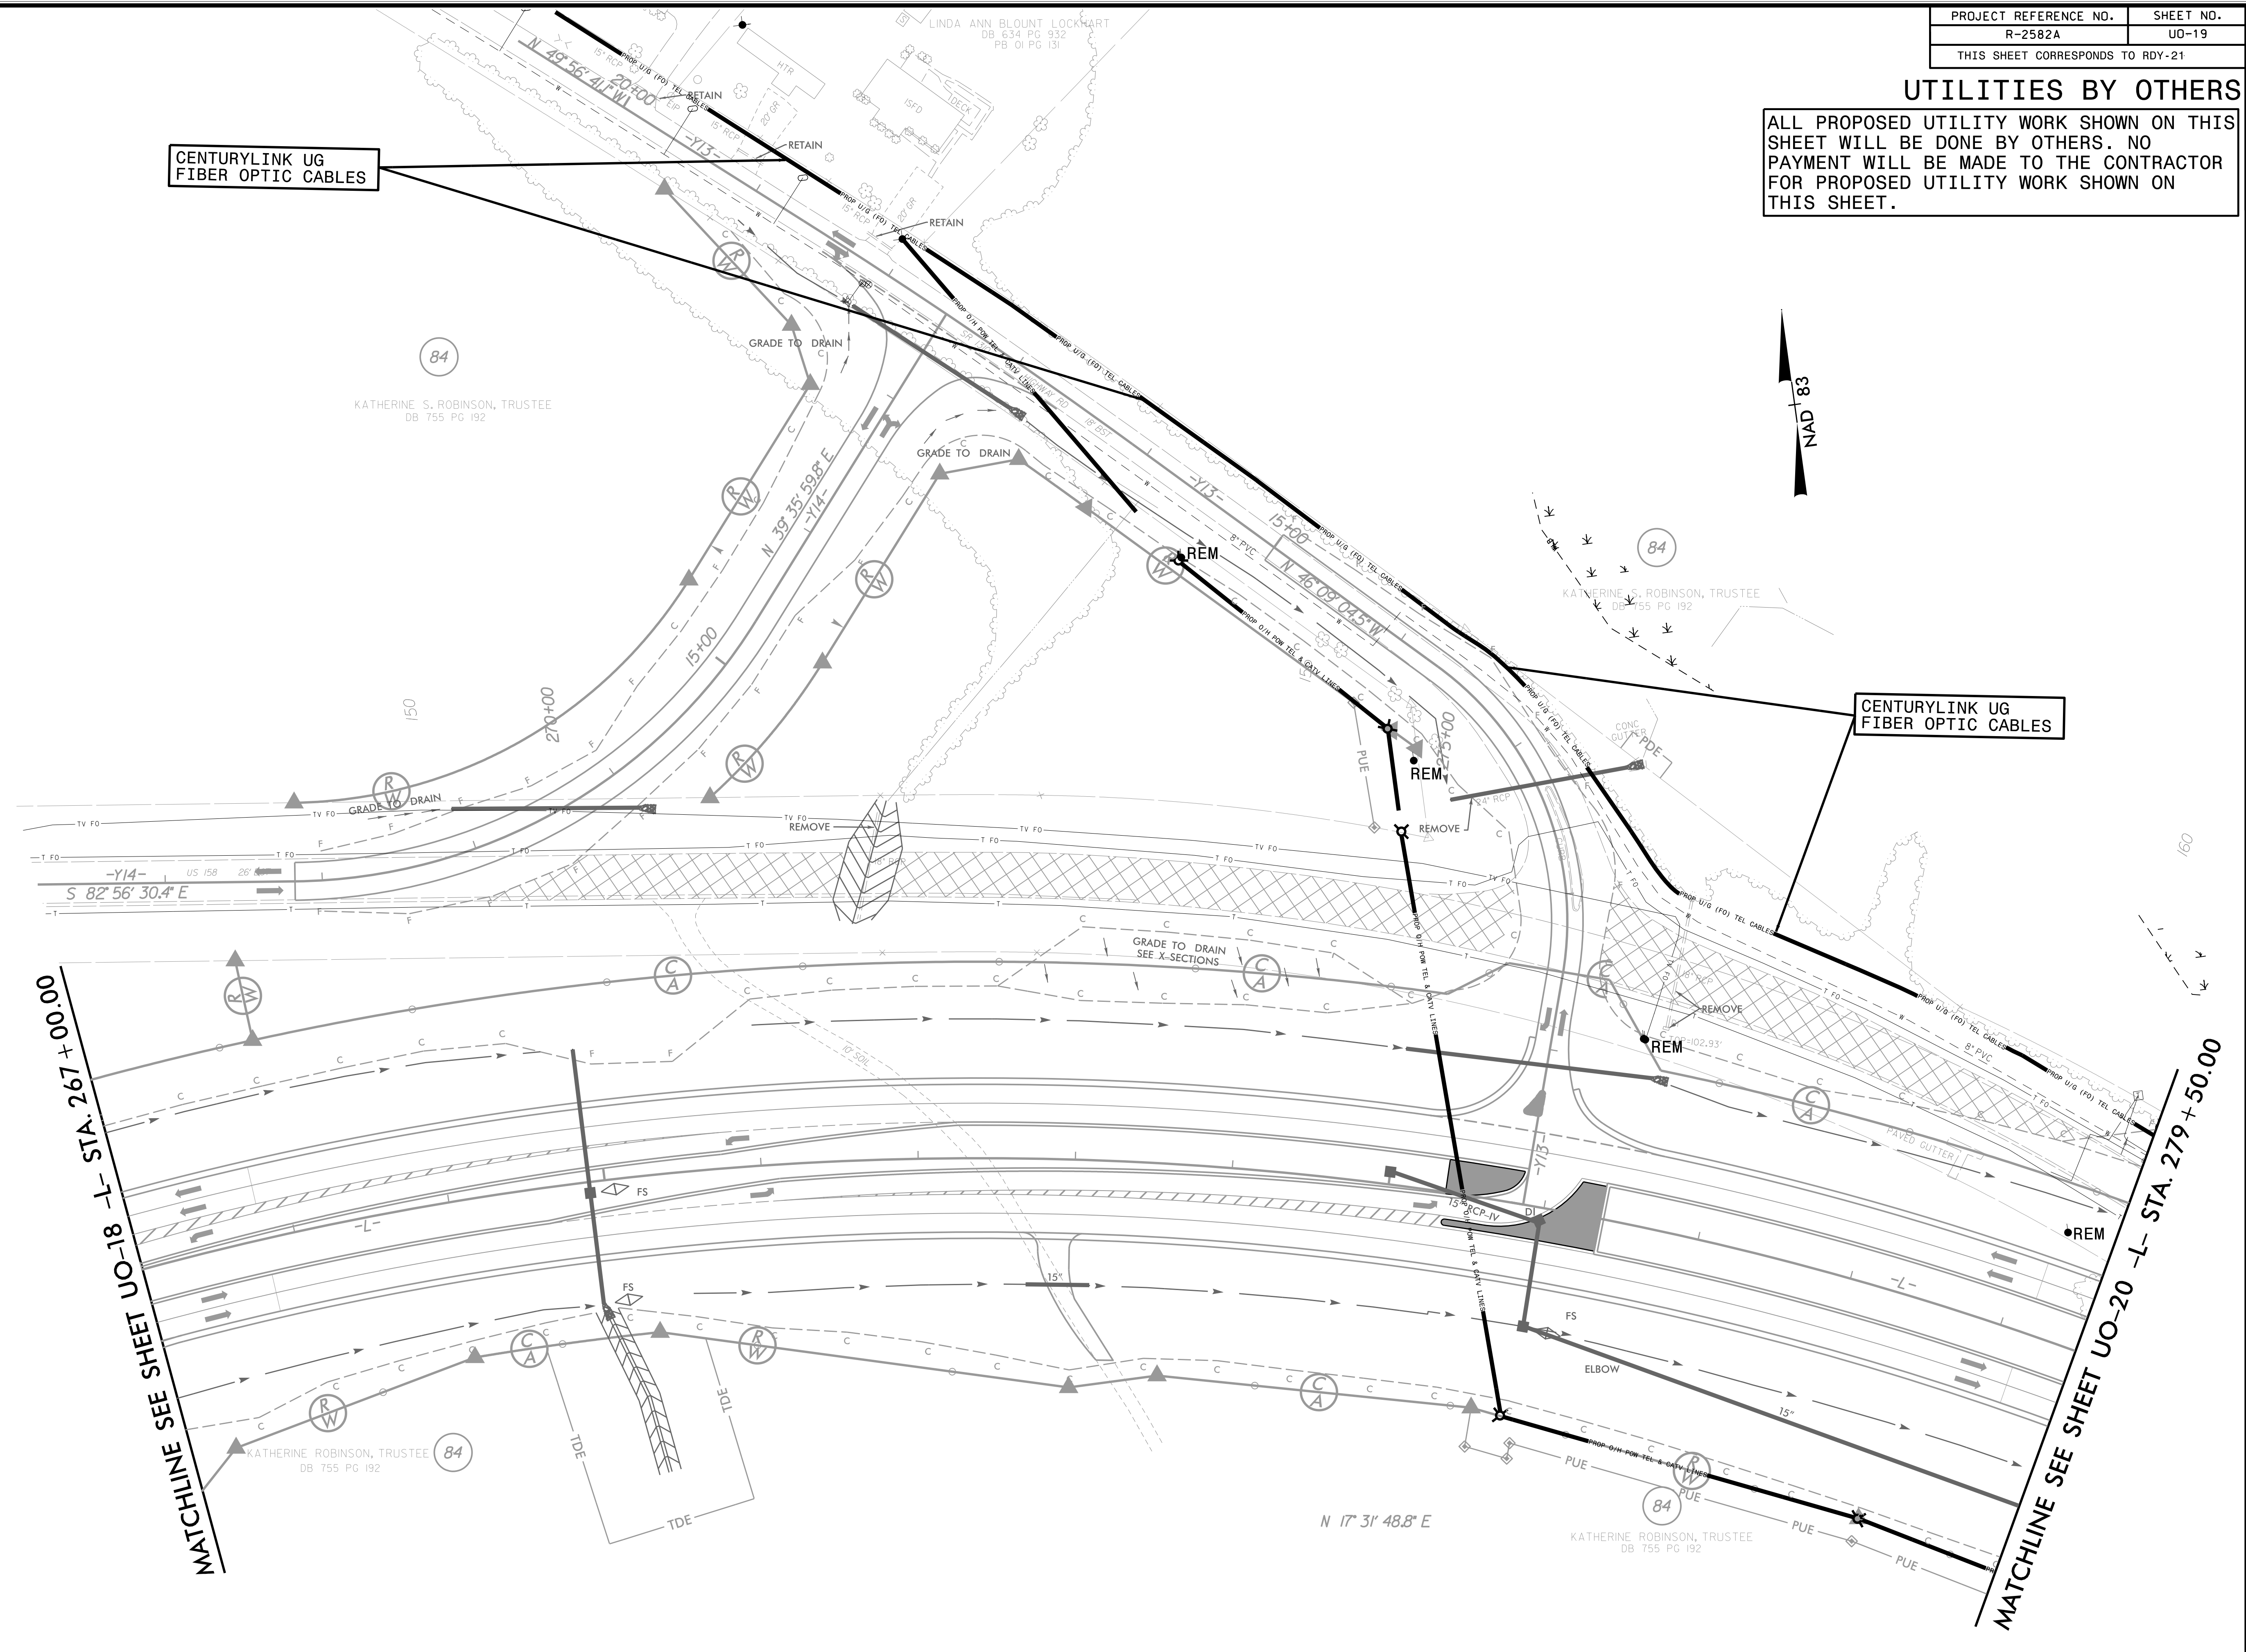


CENTURYLINK UG FIBER OPTIC CABLES

CENTURYLINK UG FIBER OPTIC CABLES

MATCHLINE SEE SHEET UO-18 -L- STA. 267+00.00


MATCHLINE SEE SHEET UO-20 -L- STA. 279+50.00

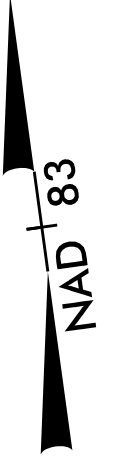

5/14/99
 4/15/2019
 97\100000\CON\UBO\290_020_R2582A_ut_rdy21_UO19_psh.dgn

UTILITIES BY OTHERS

ALL PROPOSED UTILITY WORK SHOWN ON THIS SHEET WILL BE DONE BY OTHERS. NO PAYMENT WILL BE MADE TO THE CONTRACTOR FOR PROPOSED UTILITY WORK SHOWN ON THIS SHEET.

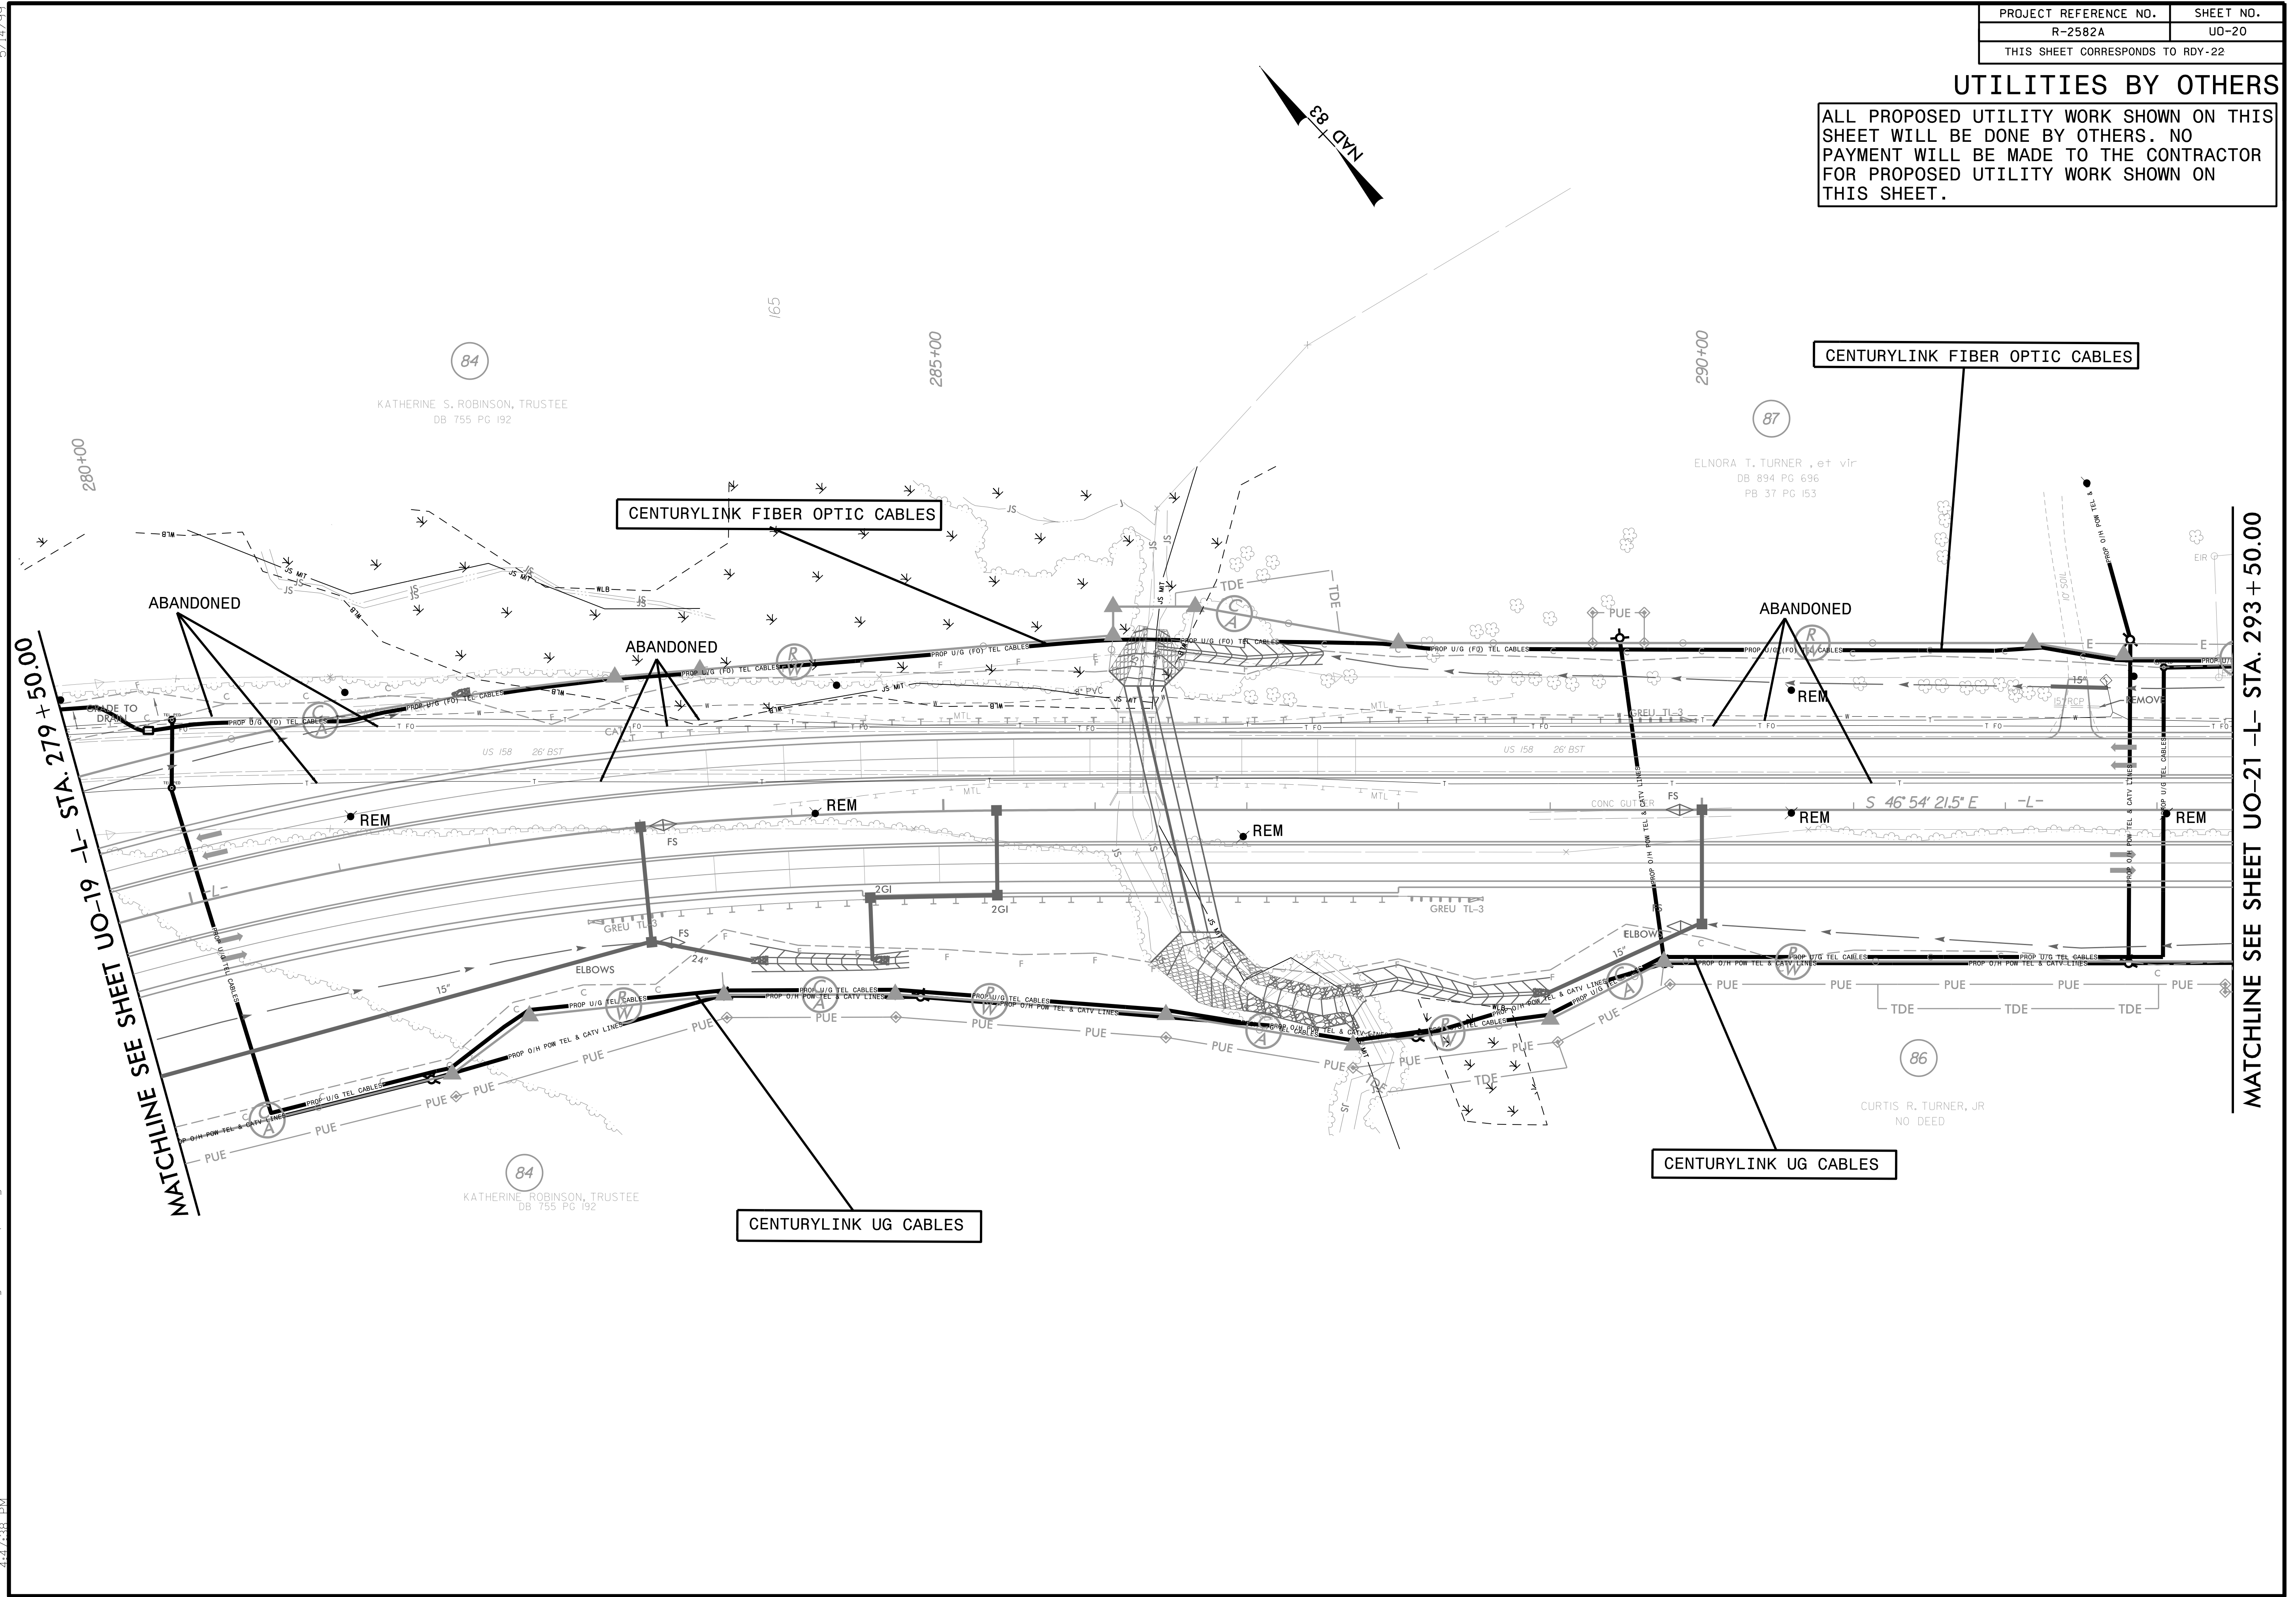


4/15/2019 9:59:51 AM C:\projects\UO-20\2019\021_R2582A_ut_rdy22_UO20_psh.dgn
 5/14/99

PROJECT REFERENCE NO.	SHEET NO.
R-2582A	UD-22
THIS SHEET CORRESPONDS TO RDY-24	

UTILITIES BY OTHERS

ALL PROPOSED UTILITY WORK SHOWN ON THIS SHEET WILL BE DONE BY OTHERS. NO PAYMENT WILL BE MADE TO THE CONTRACTOR FOR PROPOSED UTILITY WORK SHOWN ON THIS SHEET.

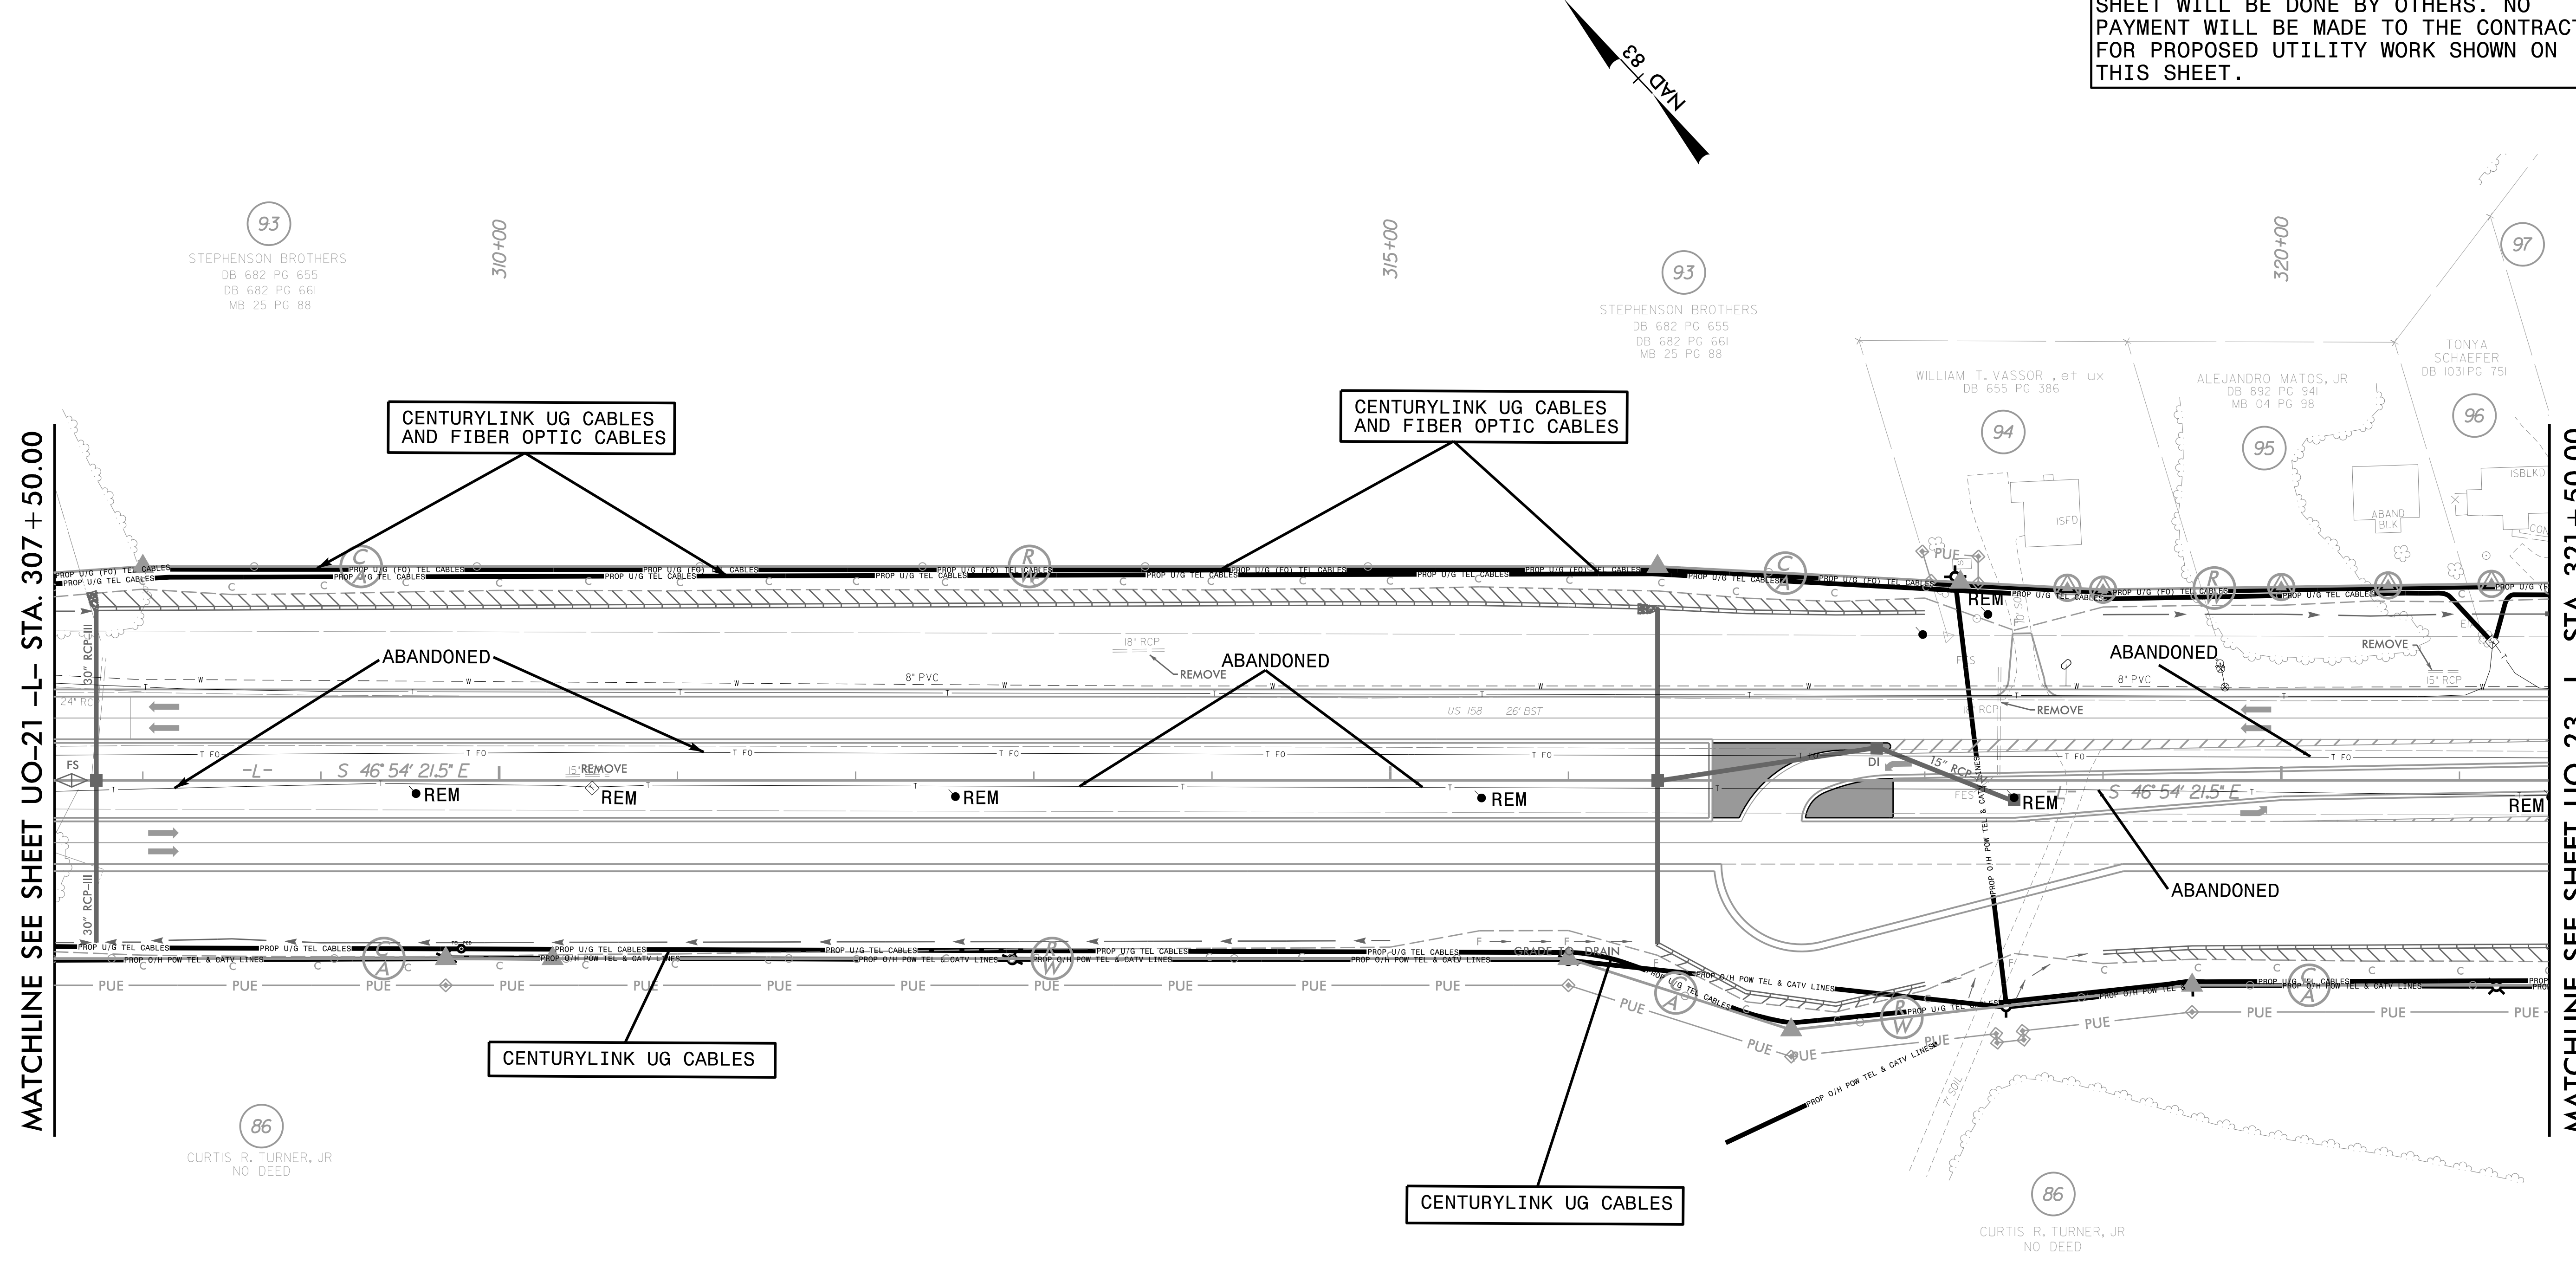

MATCHLINE SEE SHEET UO-21 -L- STA. 307 + 50.00


MATCHLINE SEE SHEET UO-23 -L- STA. 321 + 50.00

5/14/99

4/15/2019
 97\10000\Cad\UBD\290.023.R2582A.ut.-rdy24_U022_psh.dgn
 4:56:41 PM

UTILITIES BY OTHERS

ALL PROPOSED UTILITY WORK SHOWN ON THIS SHEET WILL BE DONE BY OTHERS. NO PAYMENT WILL BE MADE TO THE CONTRACTOR FOR PROPOSED UTILITY WORK SHOWN ON THIS SHEET.

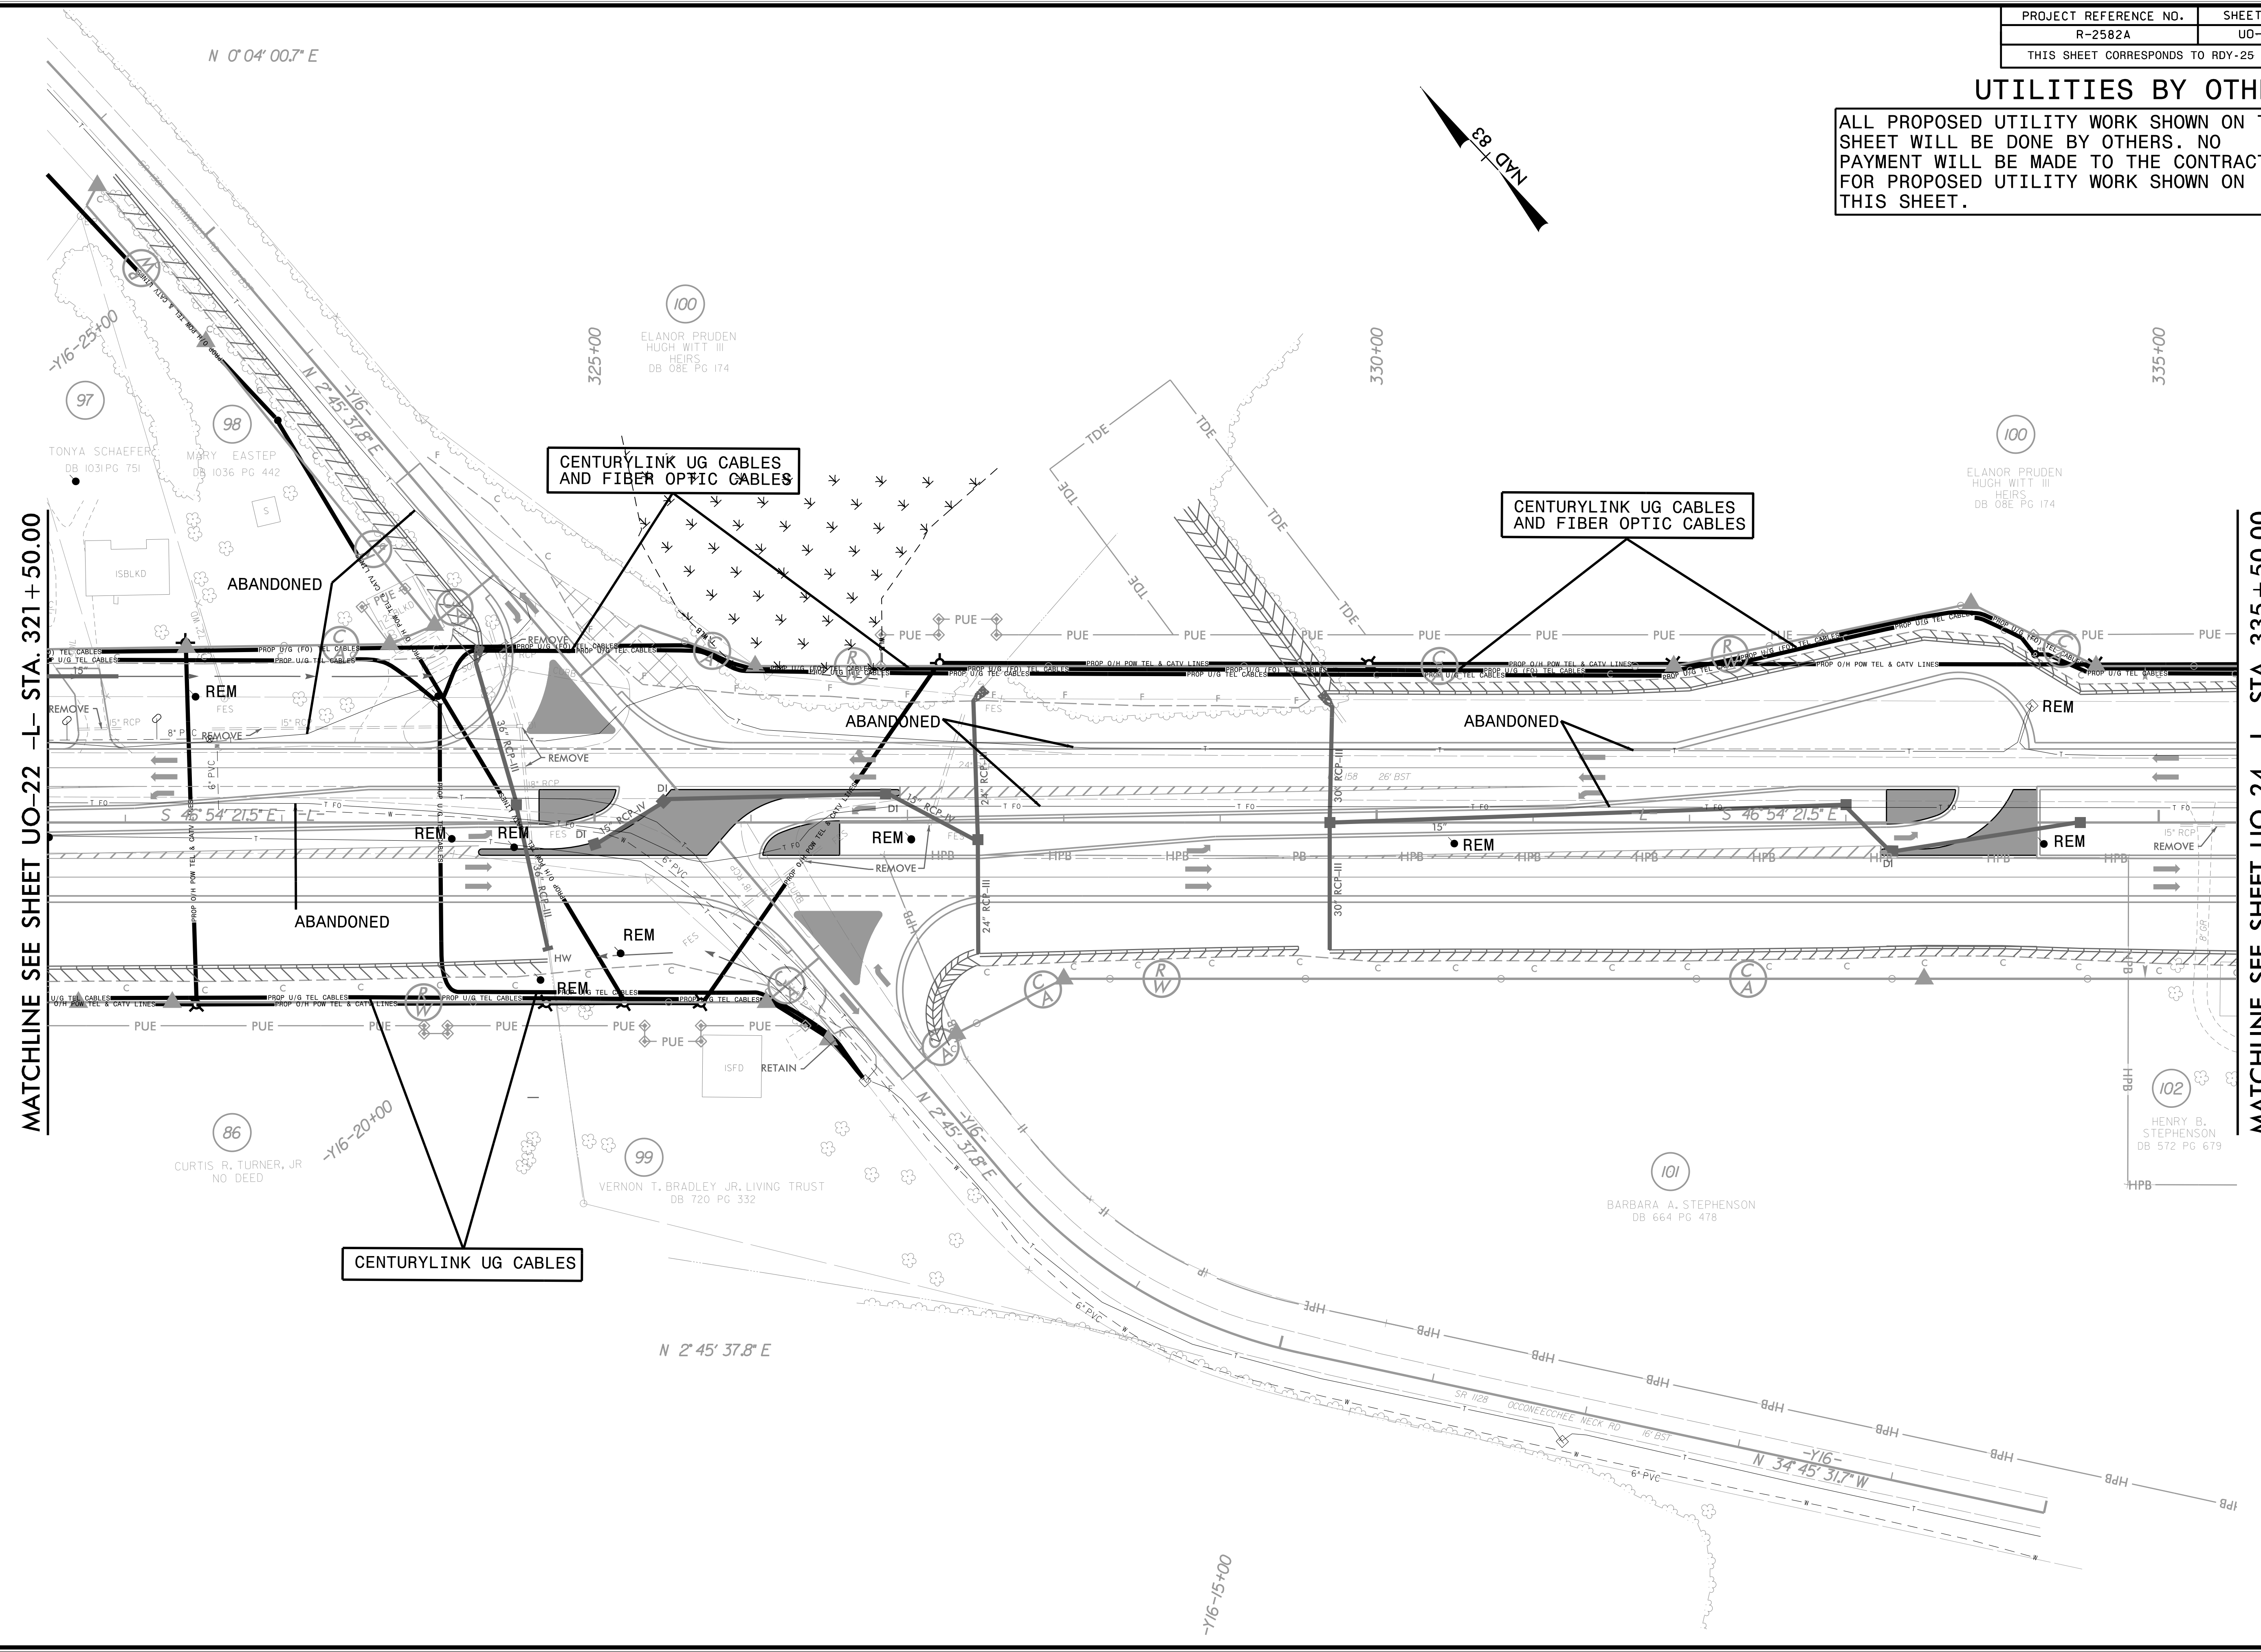



MATCHLINE SEE SHEET UO-22 -L- STA. 321 + 50.00

MATCHLINE SEE SHEET UO-24 -L- STA. 335 + 50.00

5/14/99
4/15/2019
C:\Users\jason\OneDrive\Documents\UBD\290.024.R2582A\ut-r-dj25.UO23.psh.dgn

UTILITIES BY OTHERS

ALL PROPOSED UTILITY WORK SHOWN ON THIS SHEET WILL BE DONE BY OTHERS. NO PAYMENT WILL BE MADE TO THE CONTRACTOR FOR PROPOSED UTILITY WORK SHOWN ON THIS SHEET.

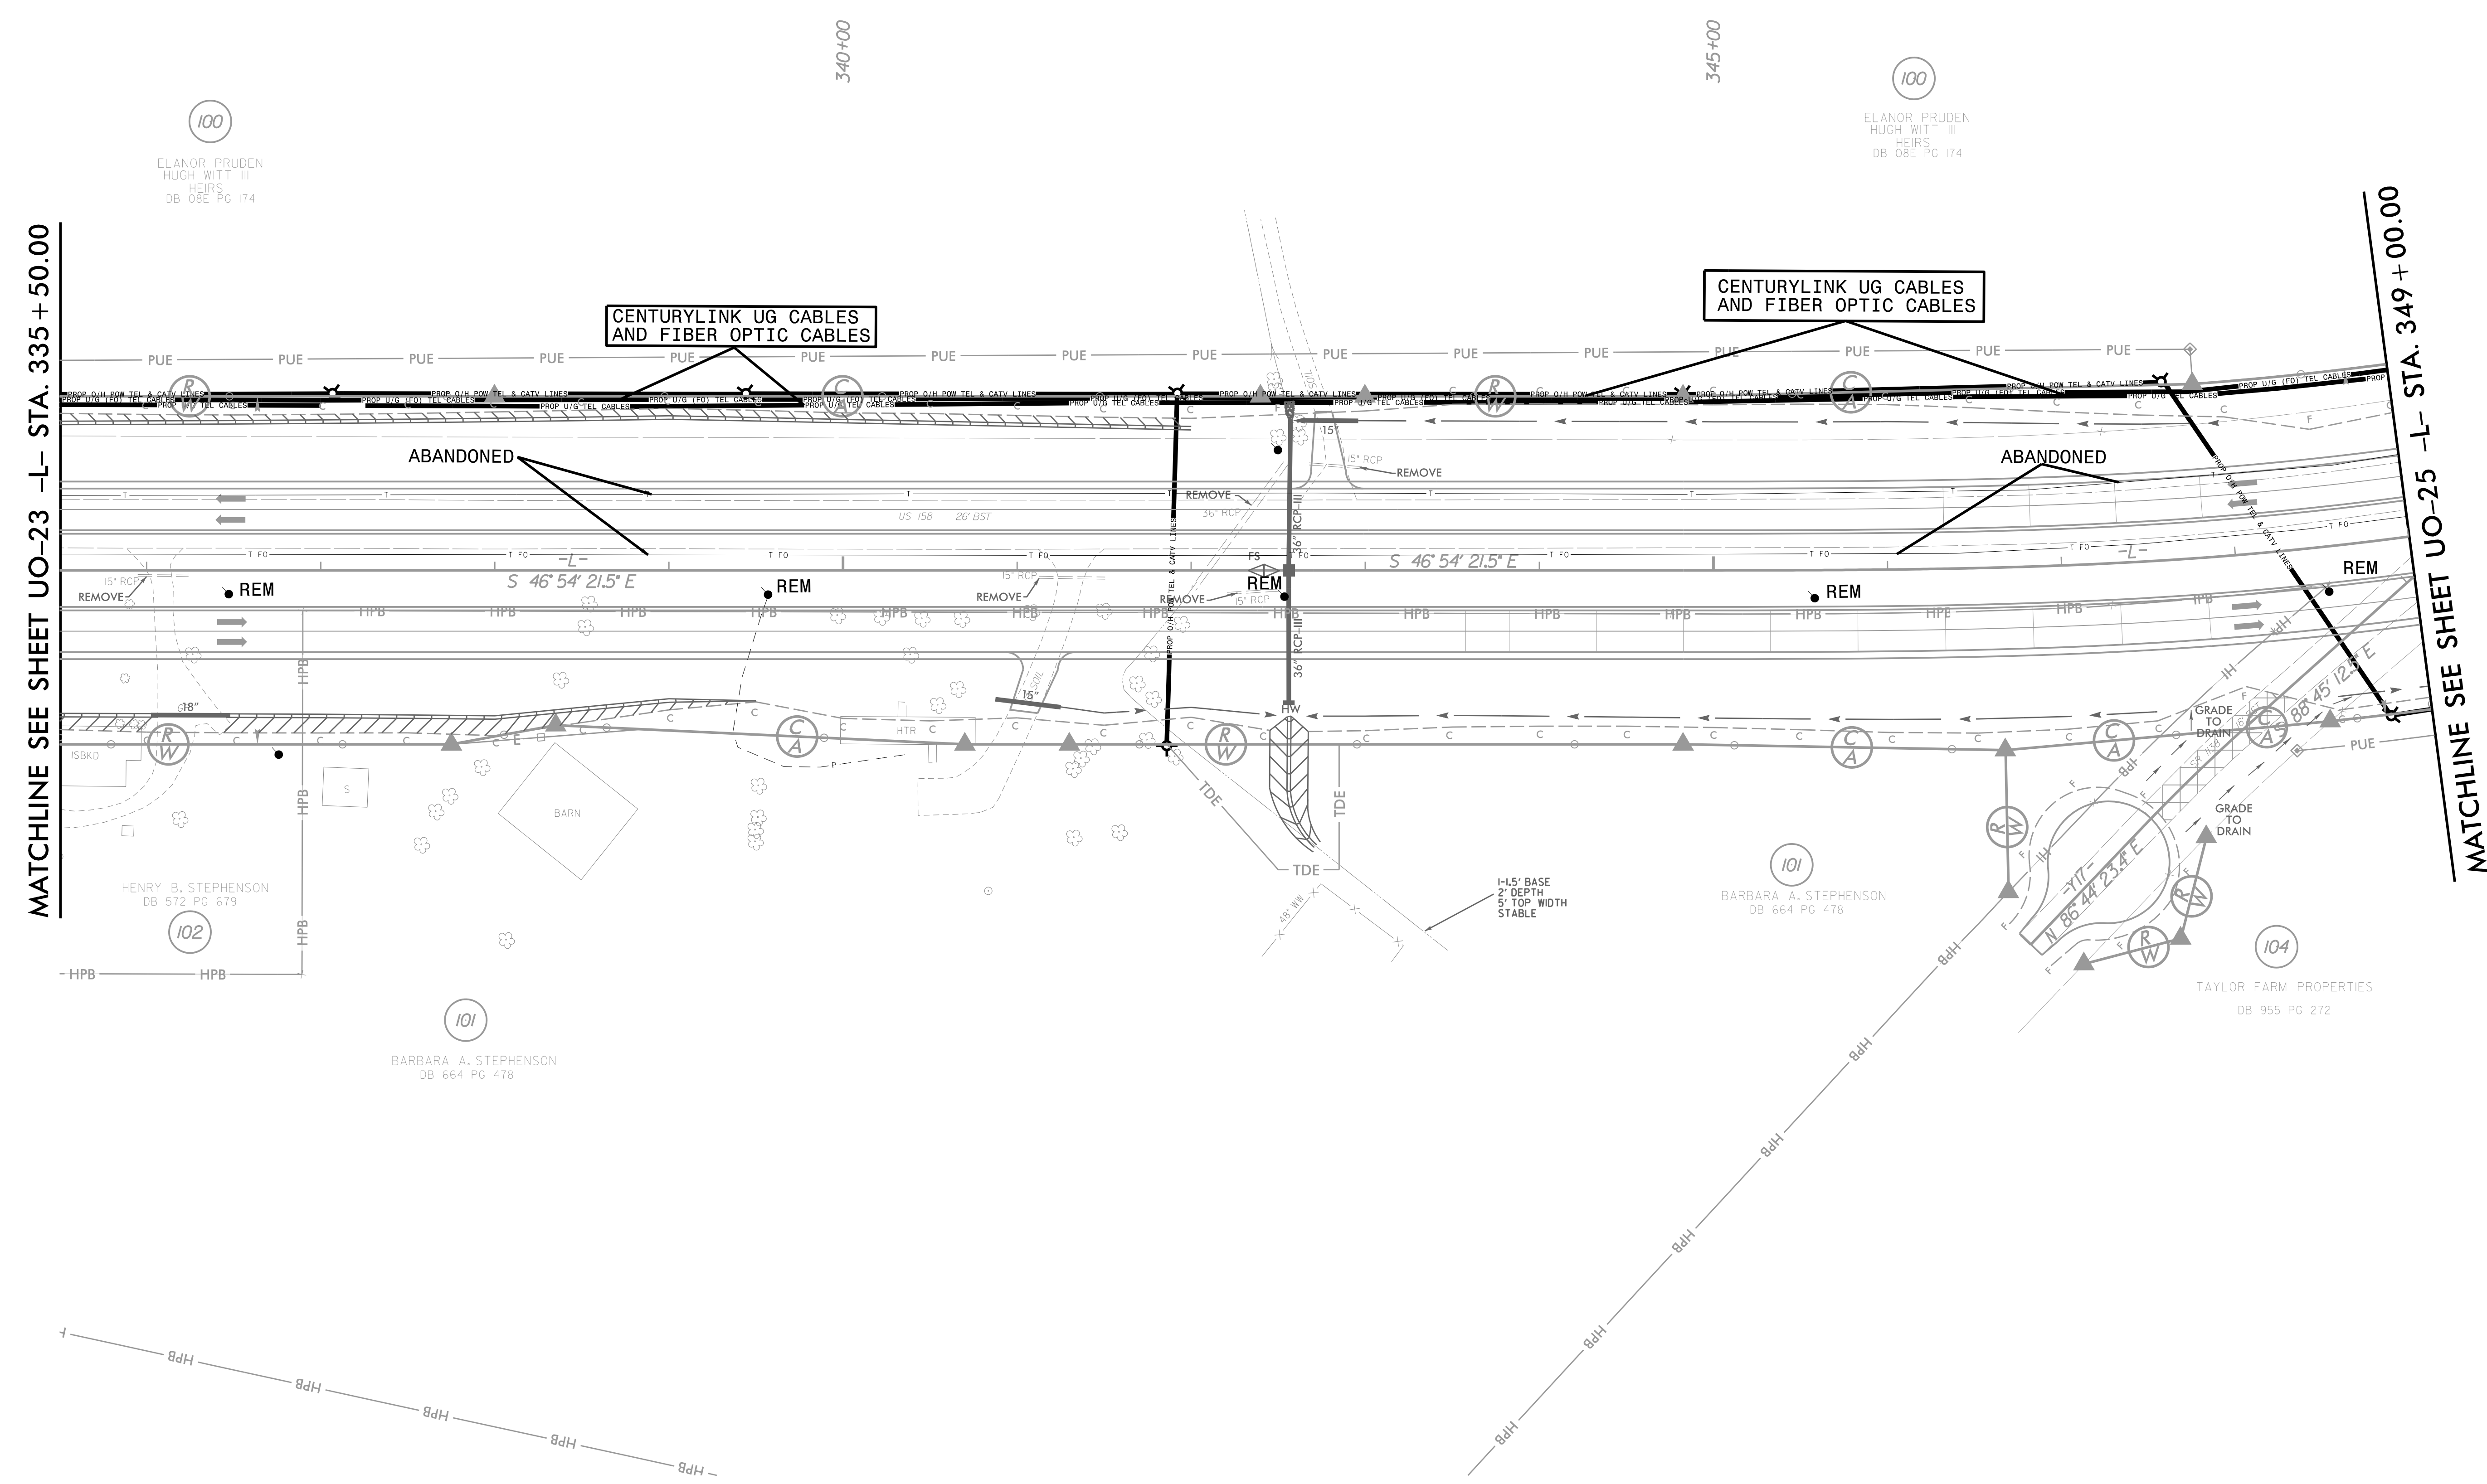
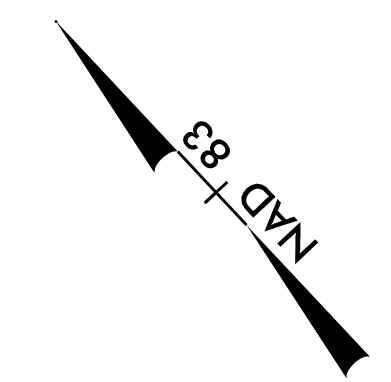


5/14/99
 4/15/2019
 97\10000\Cad\UBO\290.025.R2582A.ut.-rdj26.UO24_psh.dgn

PROJECT REFERENCE NO.	SHEET NO.
R-2582A	UO-26
THIS SHEET CORRESPONDS TO RDY-28	

UTILITIES BY OTHERS

ALL PROPOSED UTILITY WORK SHOWN ON THIS SHEET WILL BE DONE BY OTHERS. NO PAYMENT WILL BE MADE TO THE CONTRACTOR FOR PROPOSED UTILITY WORK SHOWN ON THIS SHEET.

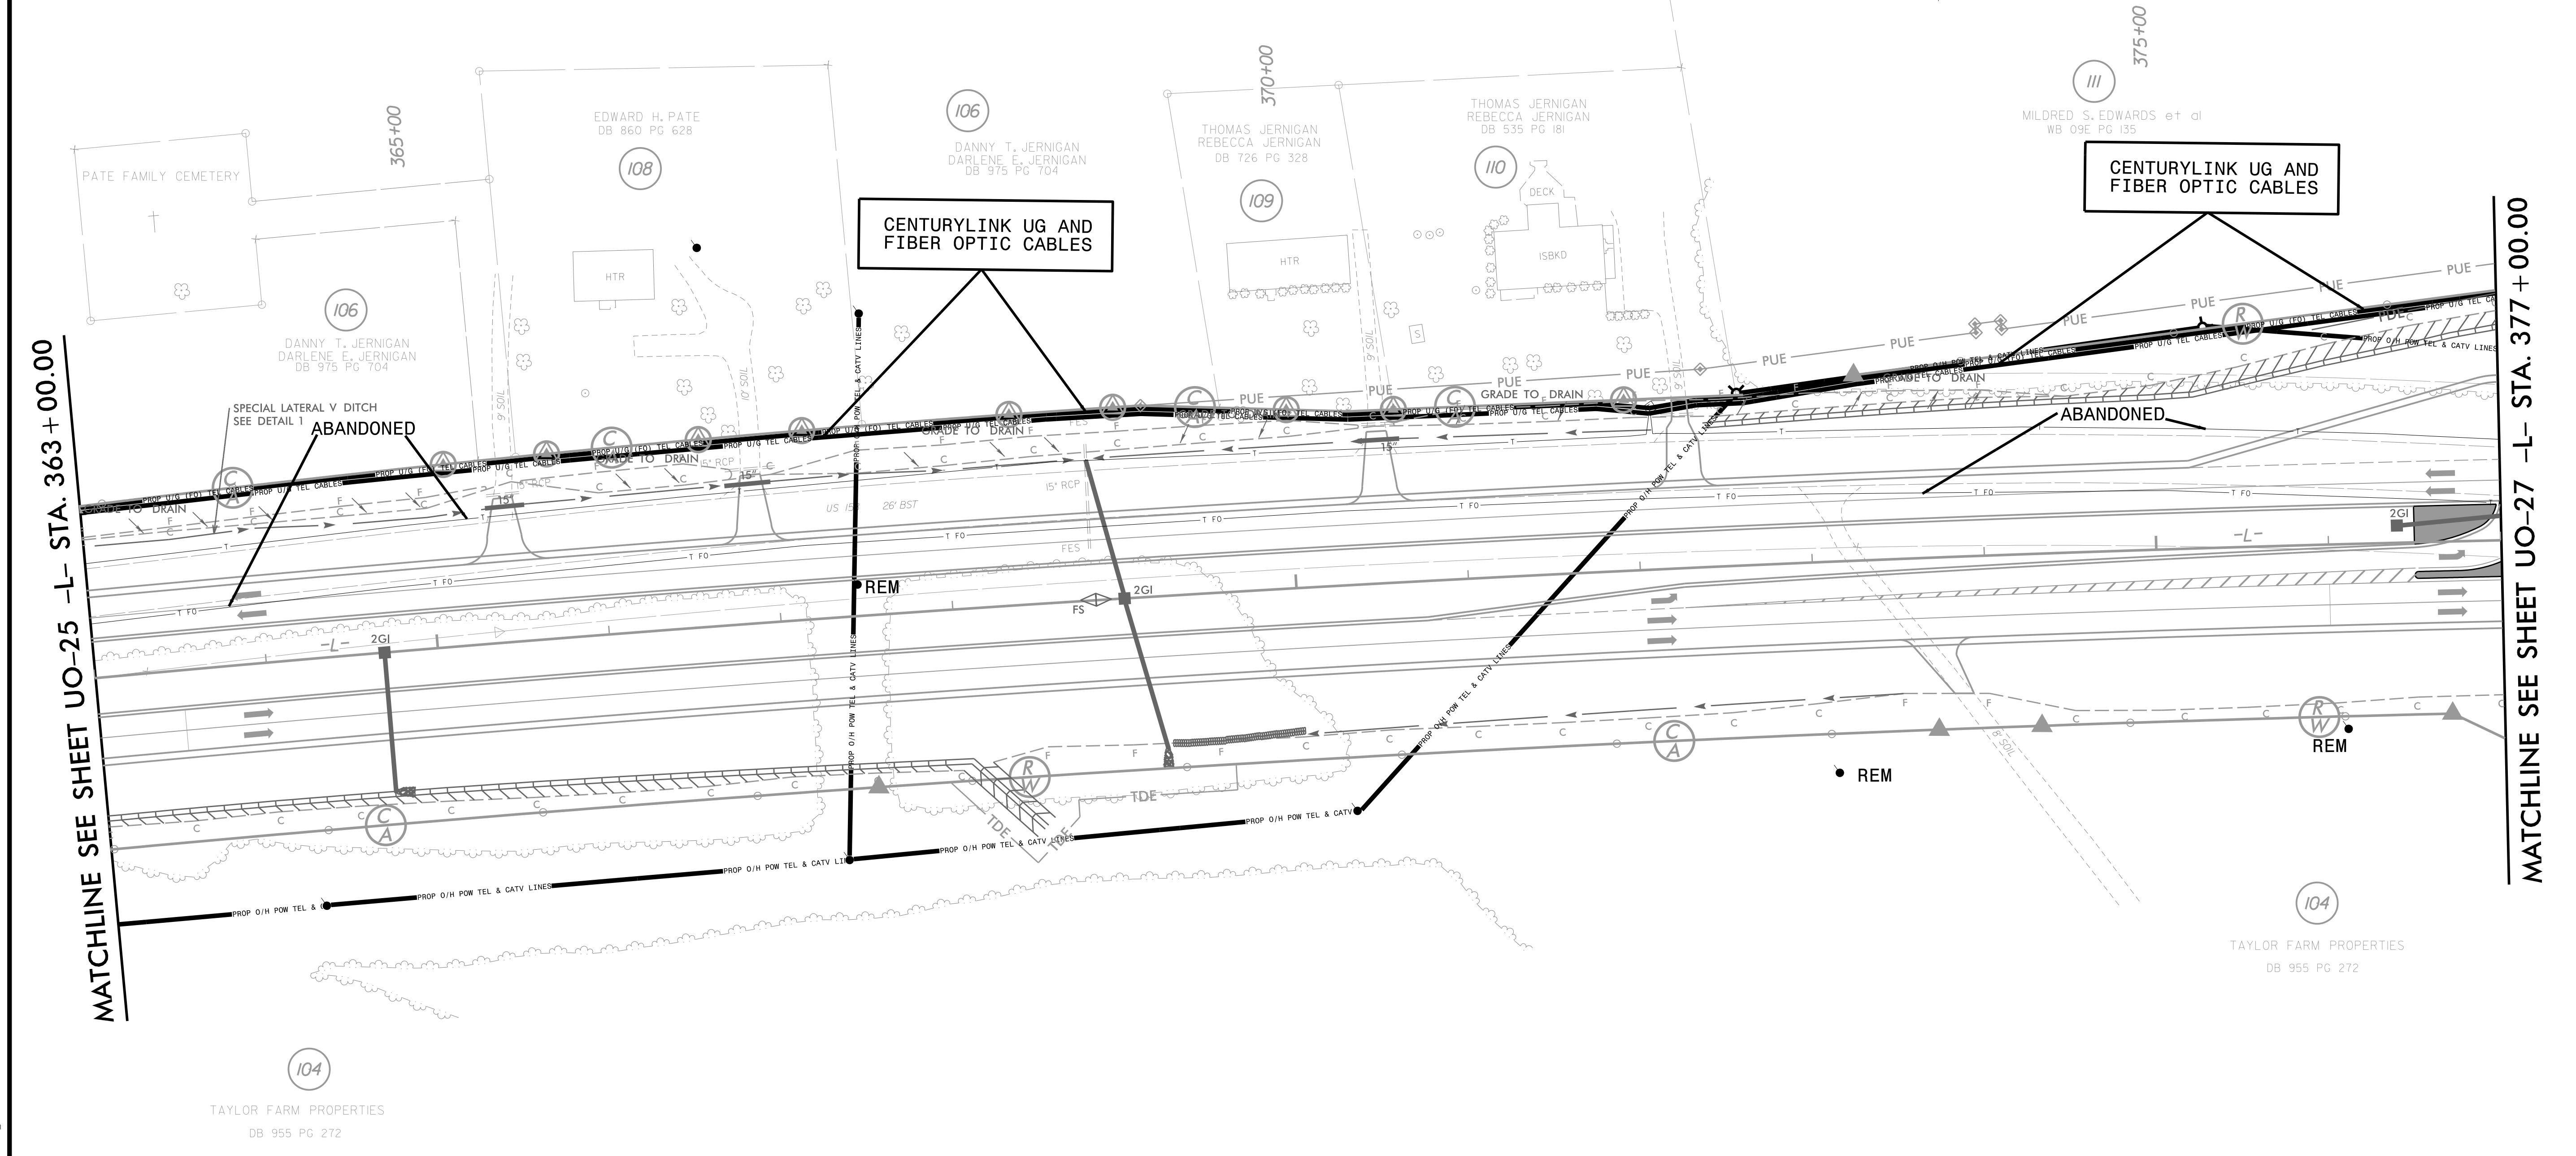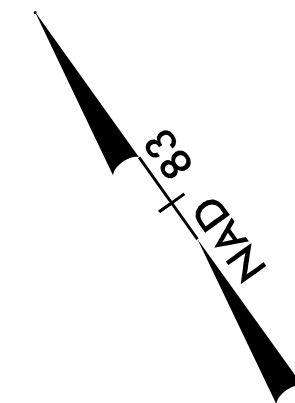



MATCHLINE SEE SHEET UO-25 -L- STA. 363 + 00.00

MATCHLINE SEE SHEET UO-27 -L- STA. 377 + 00.00

4/15/2019 9:53:47 AM C:\projects\UBD\290_027_R2582A\ut_r.dwg 28_UO26_psh.dgn

UTILITIES BY OTHERS

ALL PROPOSED UTILITY WORK SHOWN ON THIS SHEET WILL BE DONE BY OTHERS. NO PAYMENT WILL BE MADE TO THE CONTRACTOR FOR PROPOSED UTILITY WORK SHOWN ON THIS SHEET.

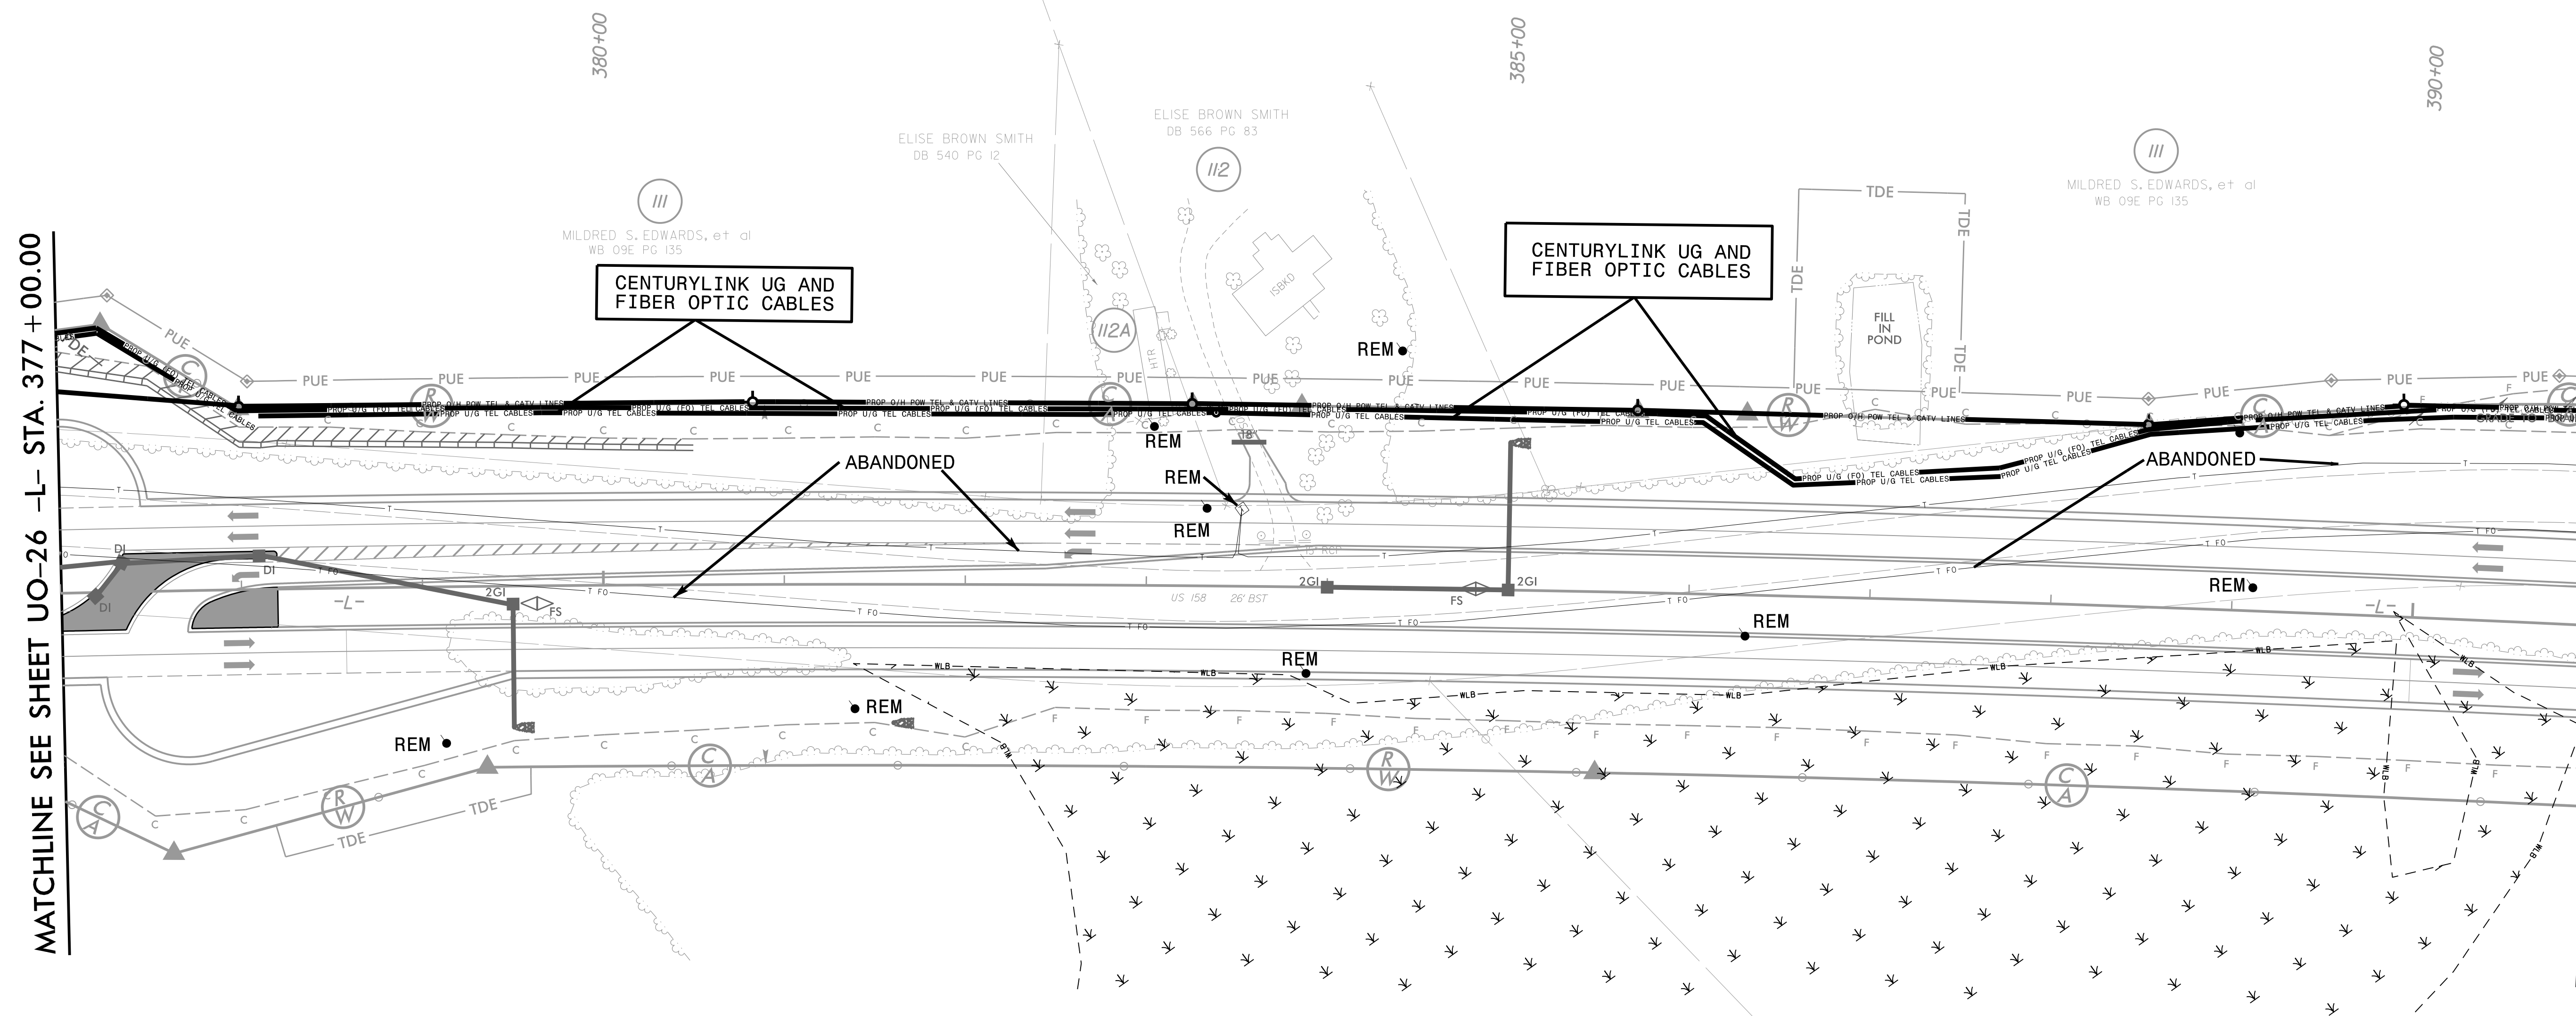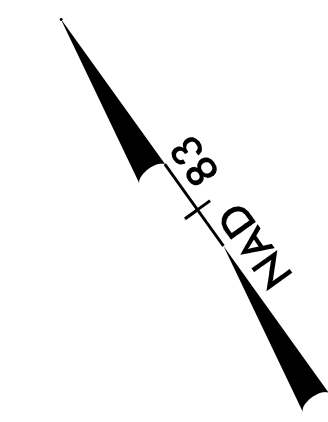

MATCHLINE SEE SHEET UO-26 -L- STA. 377 + 00.00

MATCHLINE SEE SHEET UO-28 -L- STA. 391 + 00.00

5/14/99

4/16/2019
 97\10000\C_C\B0\290.028.R2582A.ut.r-dj29_u027_psh.dgn

104
 TAYLOR FARM PROPERTIES
 DB 955 PG 272



104
 TAYLOR FARM PROPERTIES
 DB 955 PG 272

113
 JBB, LLC
 DB 707 PG 834

PROJECT REFERENCE NO.	SHEET NO.
R-2582A	UO-30
THIS SHEET CORRESPONDS TO RDY-32	

UTILITIES BY OTHERS

ALL PROPOSED UTILITY WORK SHOWN ON THIS SHEET WILL BE DONE BY OTHERS. NO PAYMENT WILL BE MADE TO THE CONTRACTOR FOR PROPOSED UTILITY WORK SHOWN ON THIS SHEET.

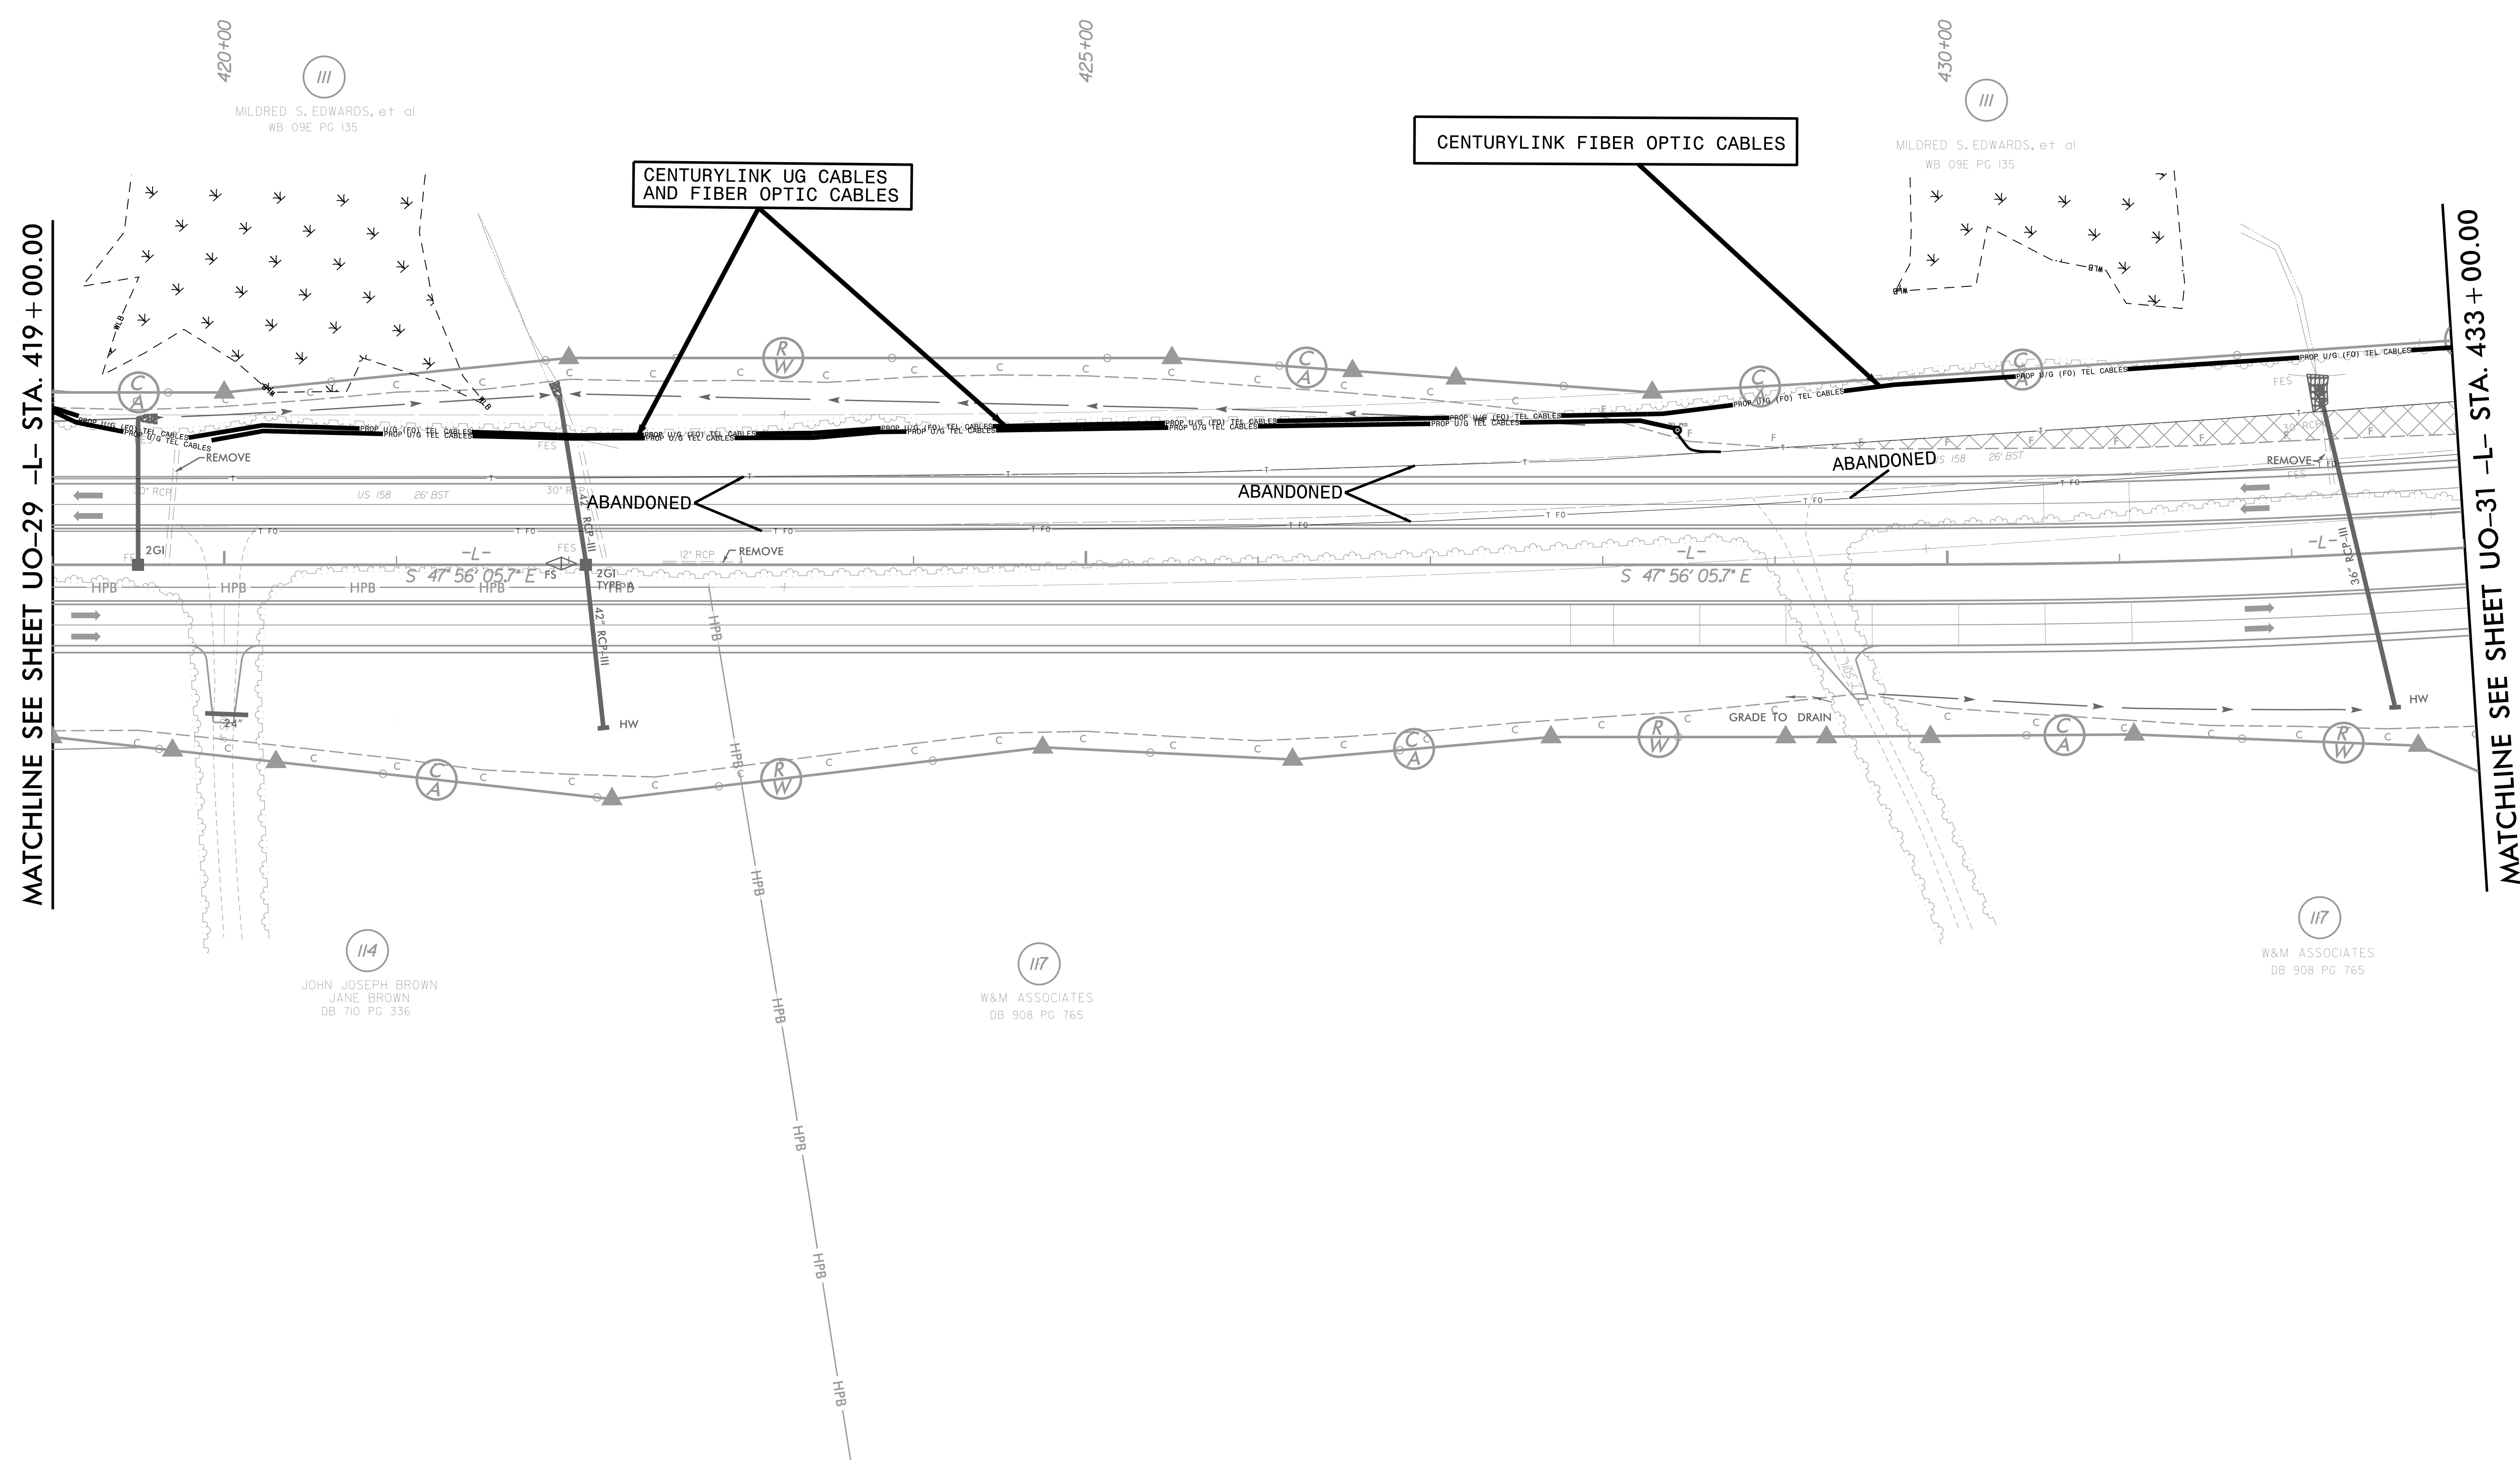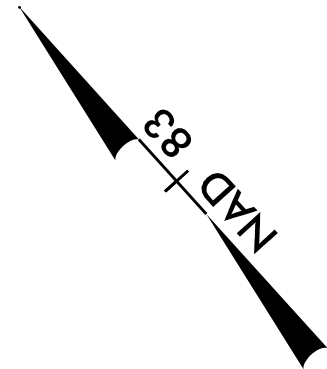

MATCHLINE SEE SHEET UO-29 -L- STA. 419 + 00.00

MATCHLINE SEE SHEET UO-31 -L- STA. 433 + 00.00

420+00
MILDRED S. EDWARDS, et al
WB 09E PG 135

425+00

430+00
MILDRED S. EDWARDS, et al
WB 09E PG 135

114
JOHN JOSEPH BROWN
JANE BROWN
DB 710 PG 336

117
W&M ASSOCIATES
DB 908 PG 765


117
W&M ASSOCIATES
DB 908 PG 765

5/14/99

4/16/2019
C:\Users\jbrown\OneDrive\Documents\UBO\290_031_R2582A_ut_rdy32_UO30_psh.dgn

UTILITIES BY OTHERS


ALL PROPOSED UTILITY WORK SHOWN ON THIS SHEET WILL BE DONE BY OTHERS. NO PAYMENT WILL BE MADE TO THE CONTRACTOR FOR PROPOSED UTILITY WORK SHOWN ON THIS SHEET.

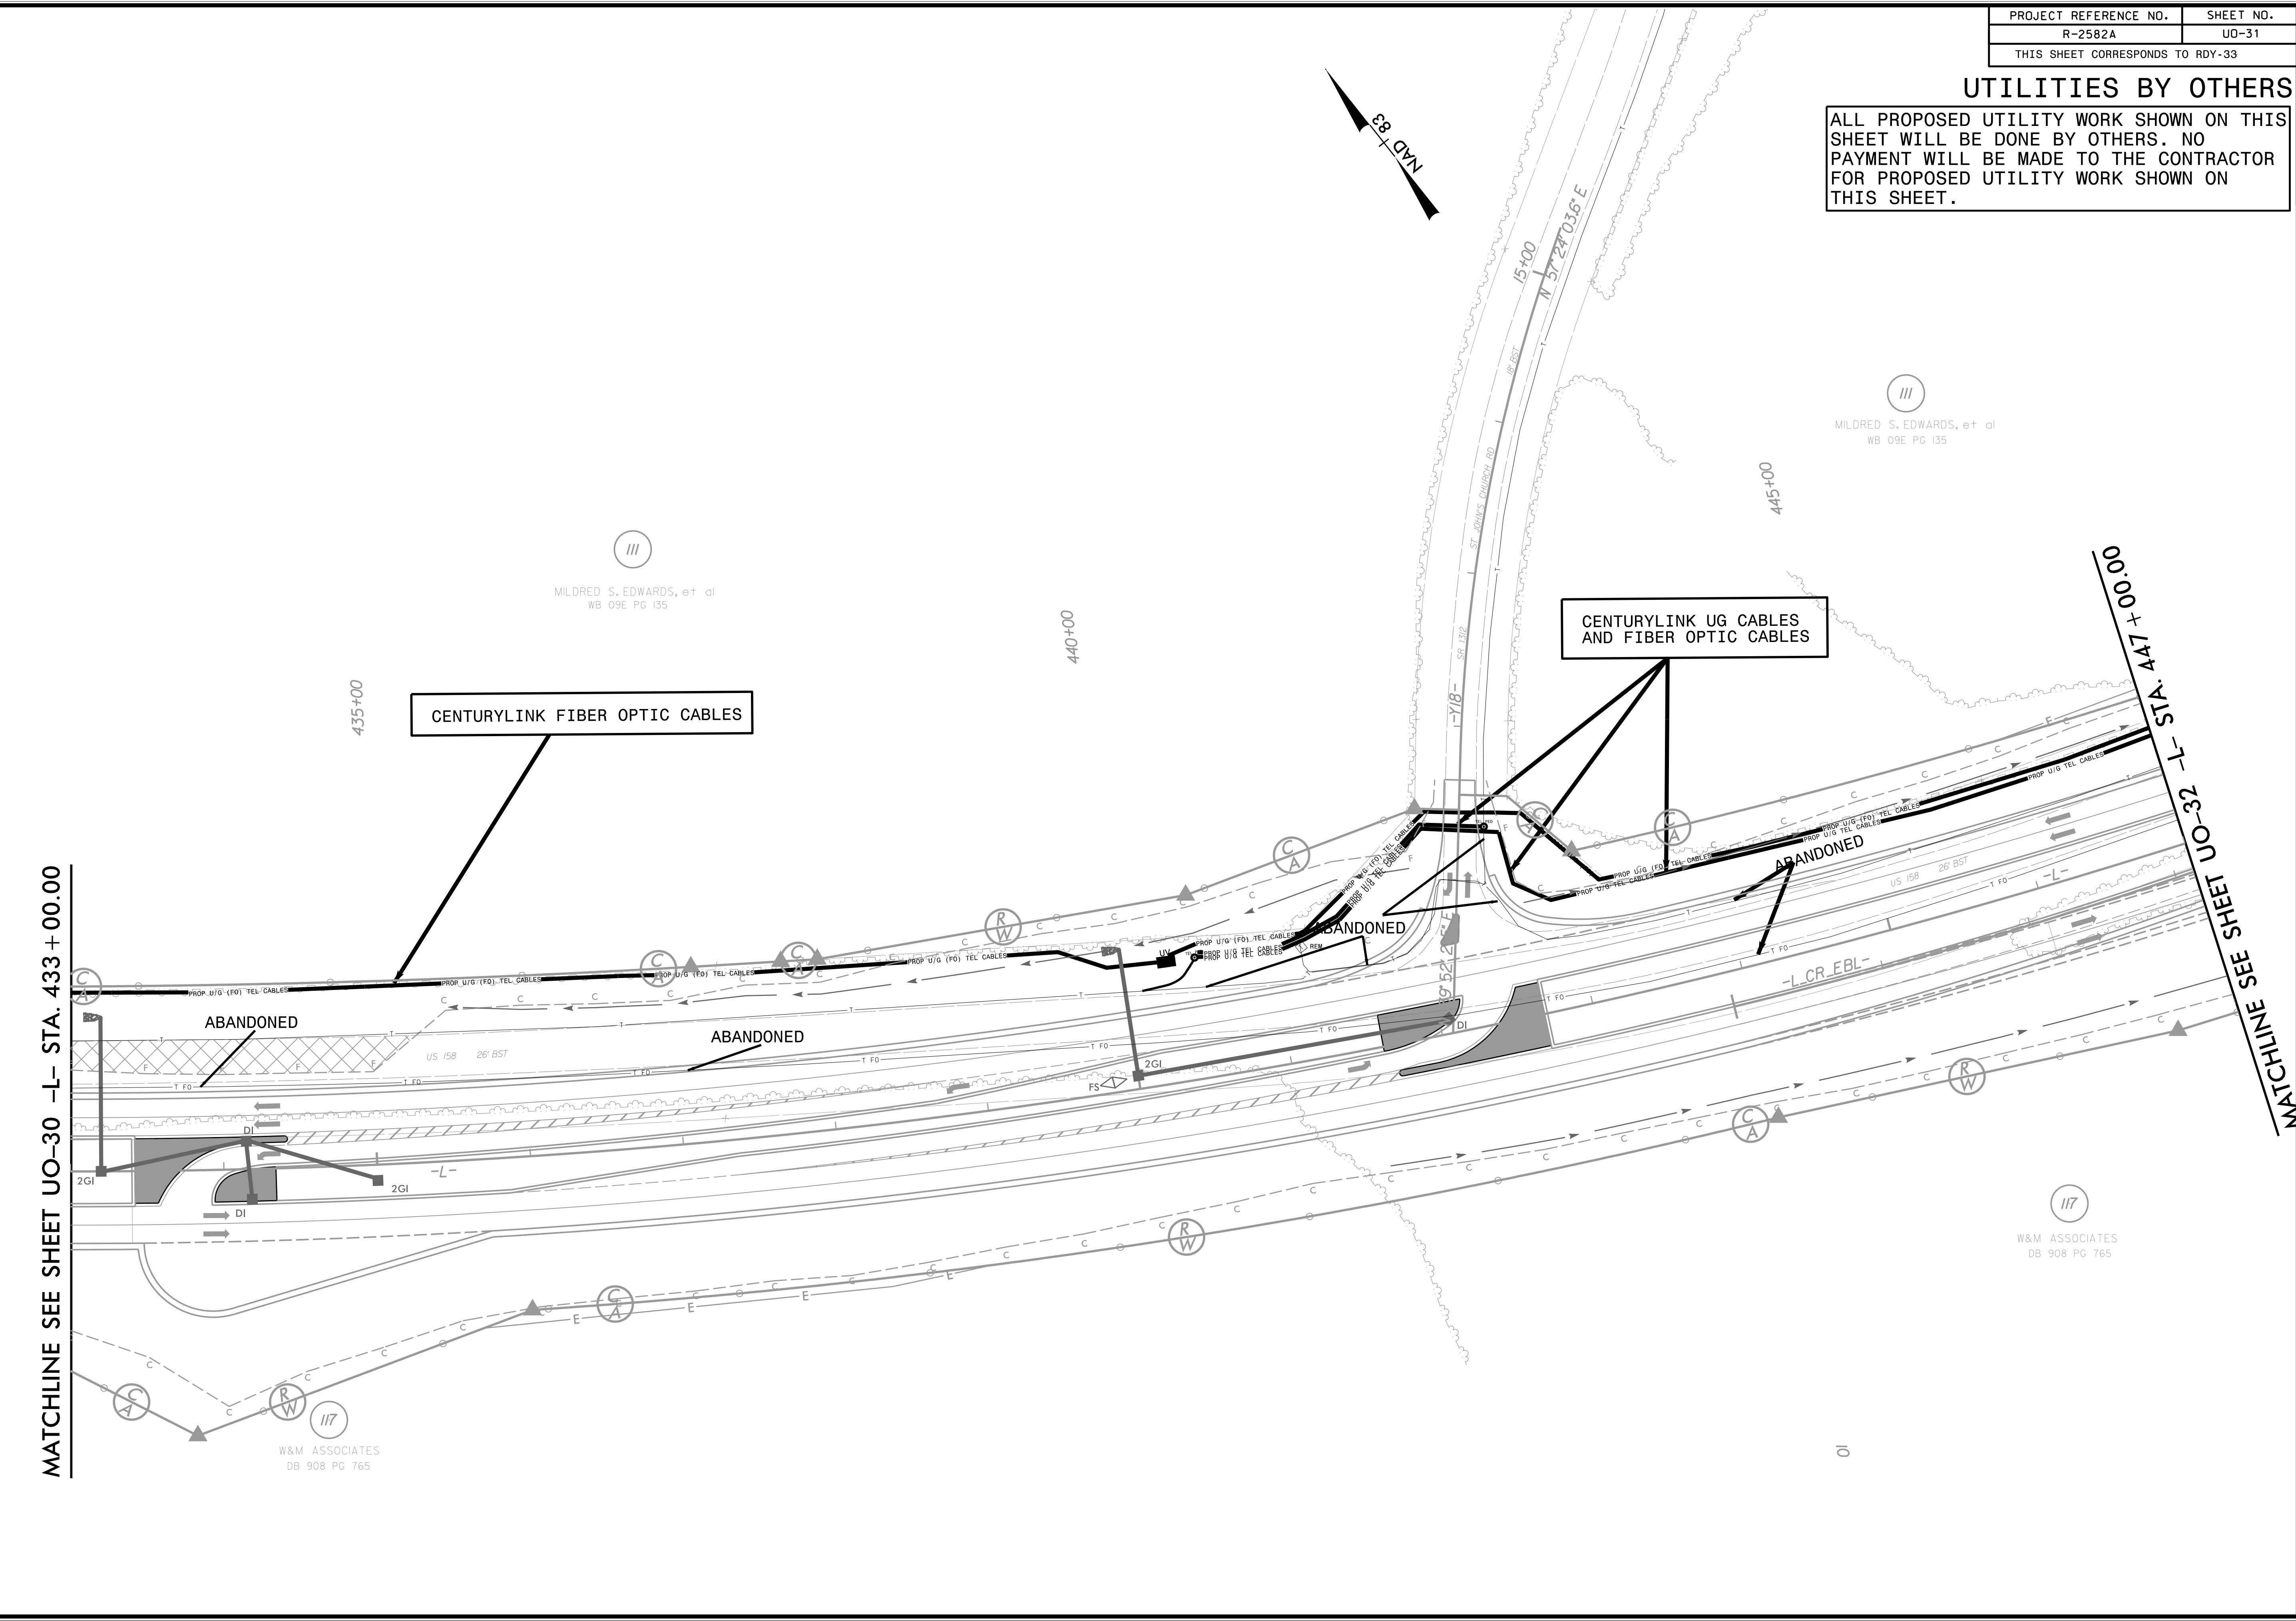

4/16/2019 9:51:00 AM C:\Users\jason\OneDrive\Documents\Projects\2582A\UD-31\UD-31.dgn
 5/14/99

UTILITIES BY OTHERS

ALL PROPOSED UTILITY WORK SHOWN ON THIS SHEET WILL BE DONE BY OTHERS. NO PAYMENT WILL BE MADE TO THE CONTRACTOR FOR PROPOSED UTILITY WORK SHOWN ON THIS SHEET.

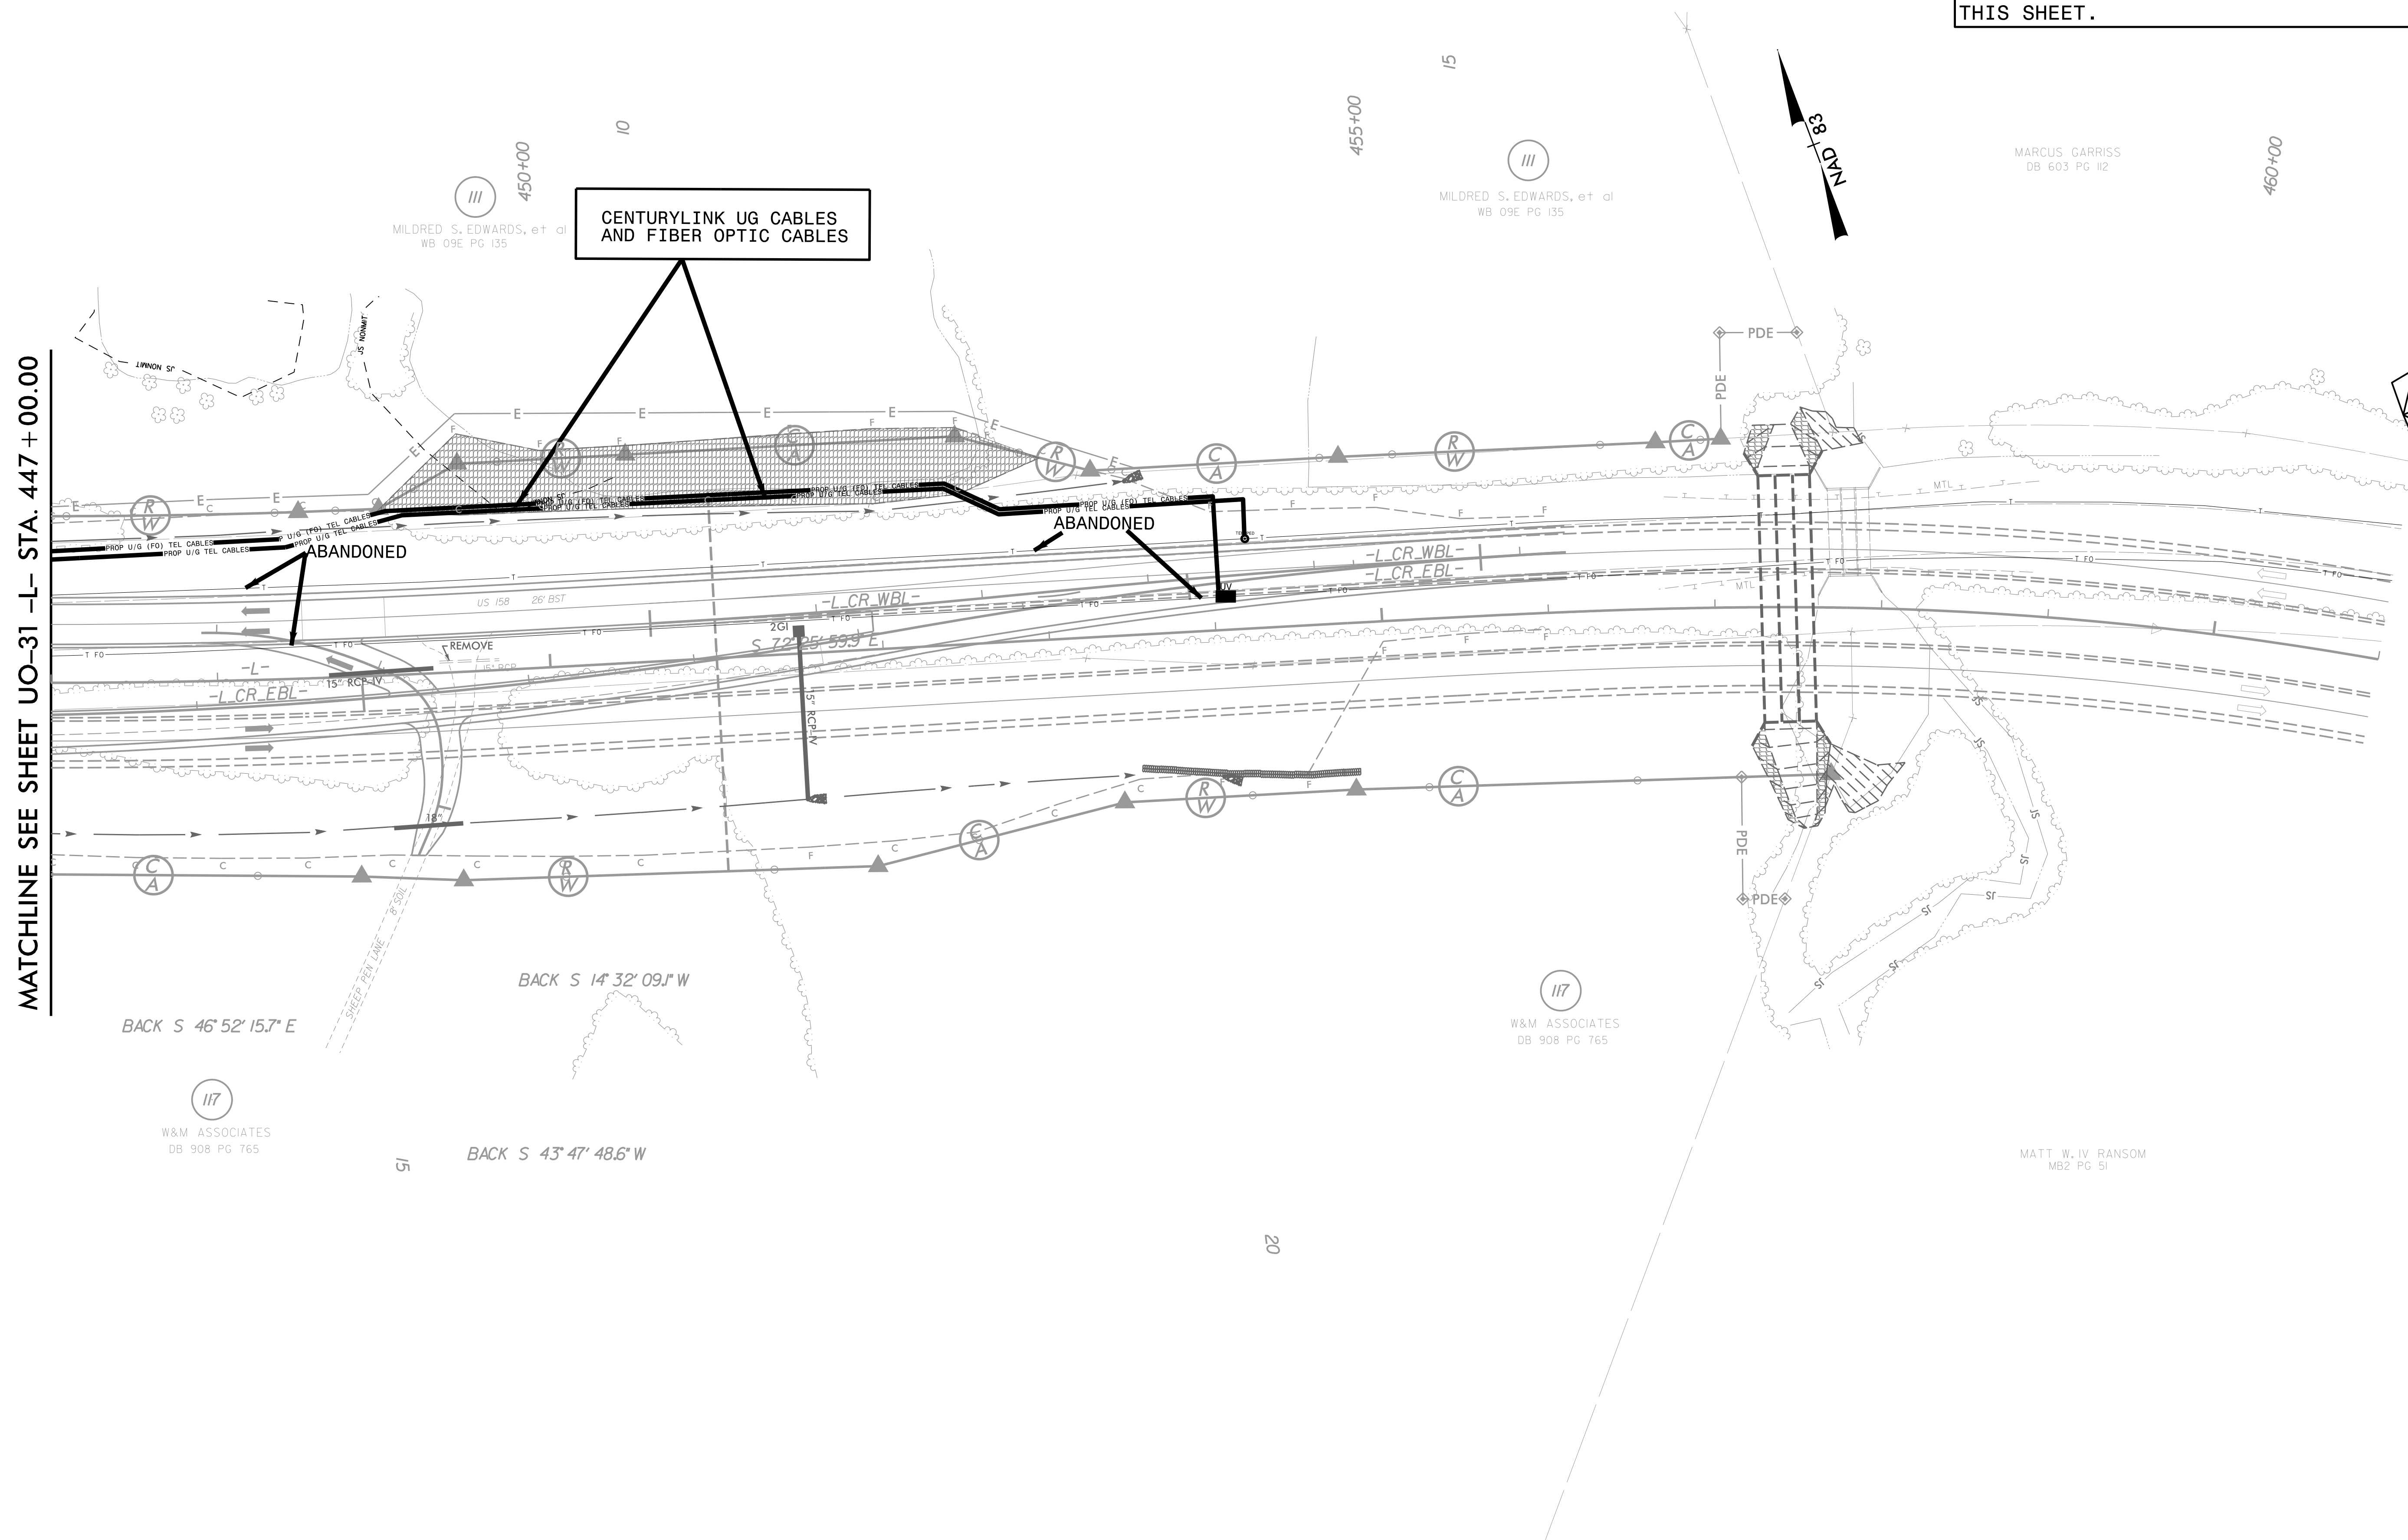


MATCHLINE SEE SHEET UO-31 -L- STA. 447 + 00.00


4/16/2019 9:51:10 AM C:\Users\jason\OneDrive\Documents\UBO\290_033_R2582A\ut-l-r-dj34_U032_psh.dgn

UTILITIES BY OTHERS

ALL PROPOSED UTILITY WORK SHOWN ON THIS SHEET WILL BE DONE BY OTHERS. NO PAYMENT WILL BE MADE TO THE CONTRACTOR FOR PROPOSED UTILITY WORK SHOWN ON THIS SHEET.

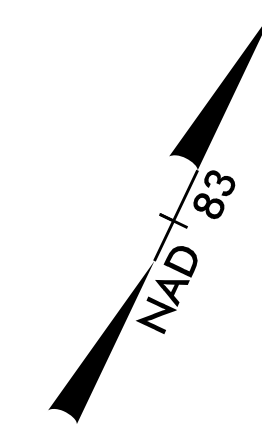

MATCHLINE SEE SHEET UO-14 -Y9- STA. 32 + 00.00

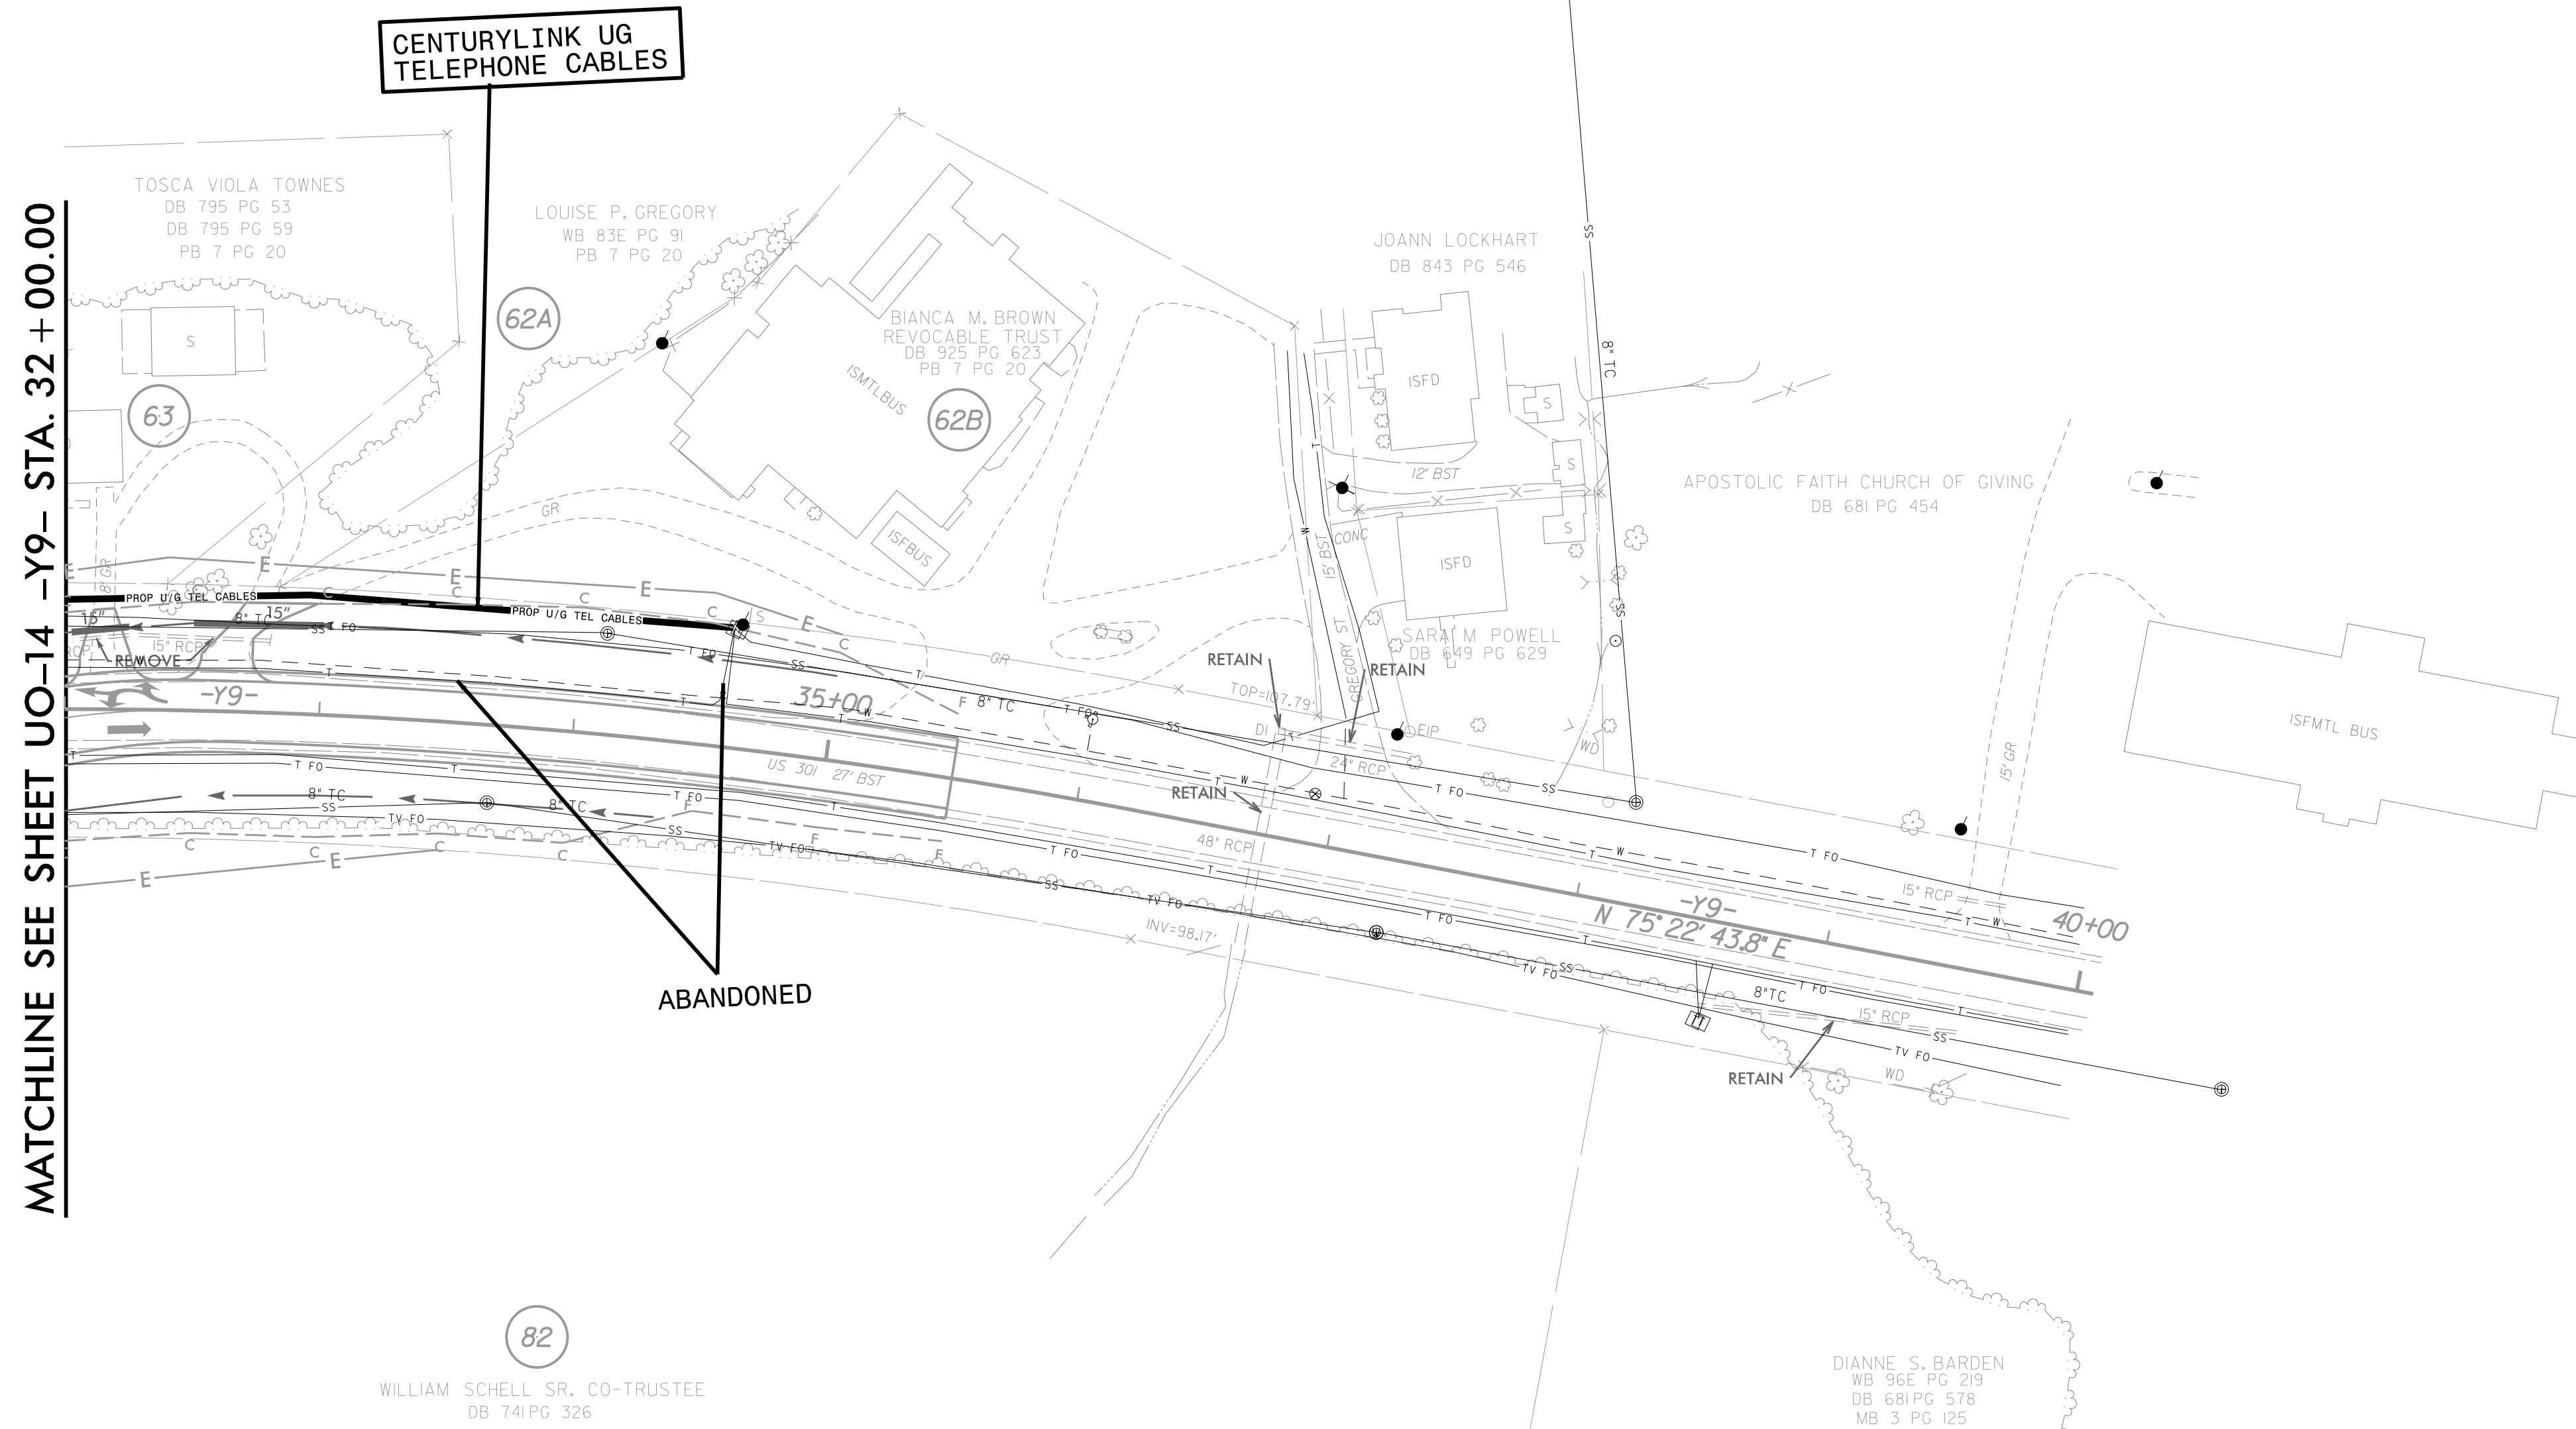

5/14/99
4/16/2019
C:\Users\jason\OneDrive\Documents\UBO\2901_035_R2582A\ut_r.dwg\36_UO34_psh.dgn