

8/17/99

PLANS PREPARED BY:		PROJECT REFERENCE NO.	SHEET NO.
PARSONS RALEIGH, NORTH CAROLINA, (919) 854-1345 NC LICENSE NO. F-0246 FOR NORTH CAROLINA DEPT. OF TRANSPORTATION		1-40	EC-04/CONST.04
ROADWAY DESIGN ENGINEER		RW SHEET NO.	HYDRAULICS ENGINEER
DOCUMENT NOT CONSIDERED FINAL UNLESS ALL SIGNATURES COMPLETED			

NOTE:
PLACE TEMPORARY ROCK SEDIMENT DAMS TYPE - B AND TEMPORARY ROCK SILT CHECKS TYPE - A AT DRAINAGE OUTLETS.

THE OUTSIDE BUFFER, WETLAND OR WATER BOUNDARY SHALL BE CLEARLY MARKED BY HIGHLY VISIBLE FENCING (ORANGE SAFETY FENCE)


CLEARING AND GRUBBING EROSION CONTROL FOR CONSTRUCTION SHEET 04



-L- POT Sta. 13+98.32
BEGIN WORK LT

-L- POT Sta. 13+51.10
BEGIN WORK RT

MATCH LINE -L- STA 26+00 SEE SHEET EC-05

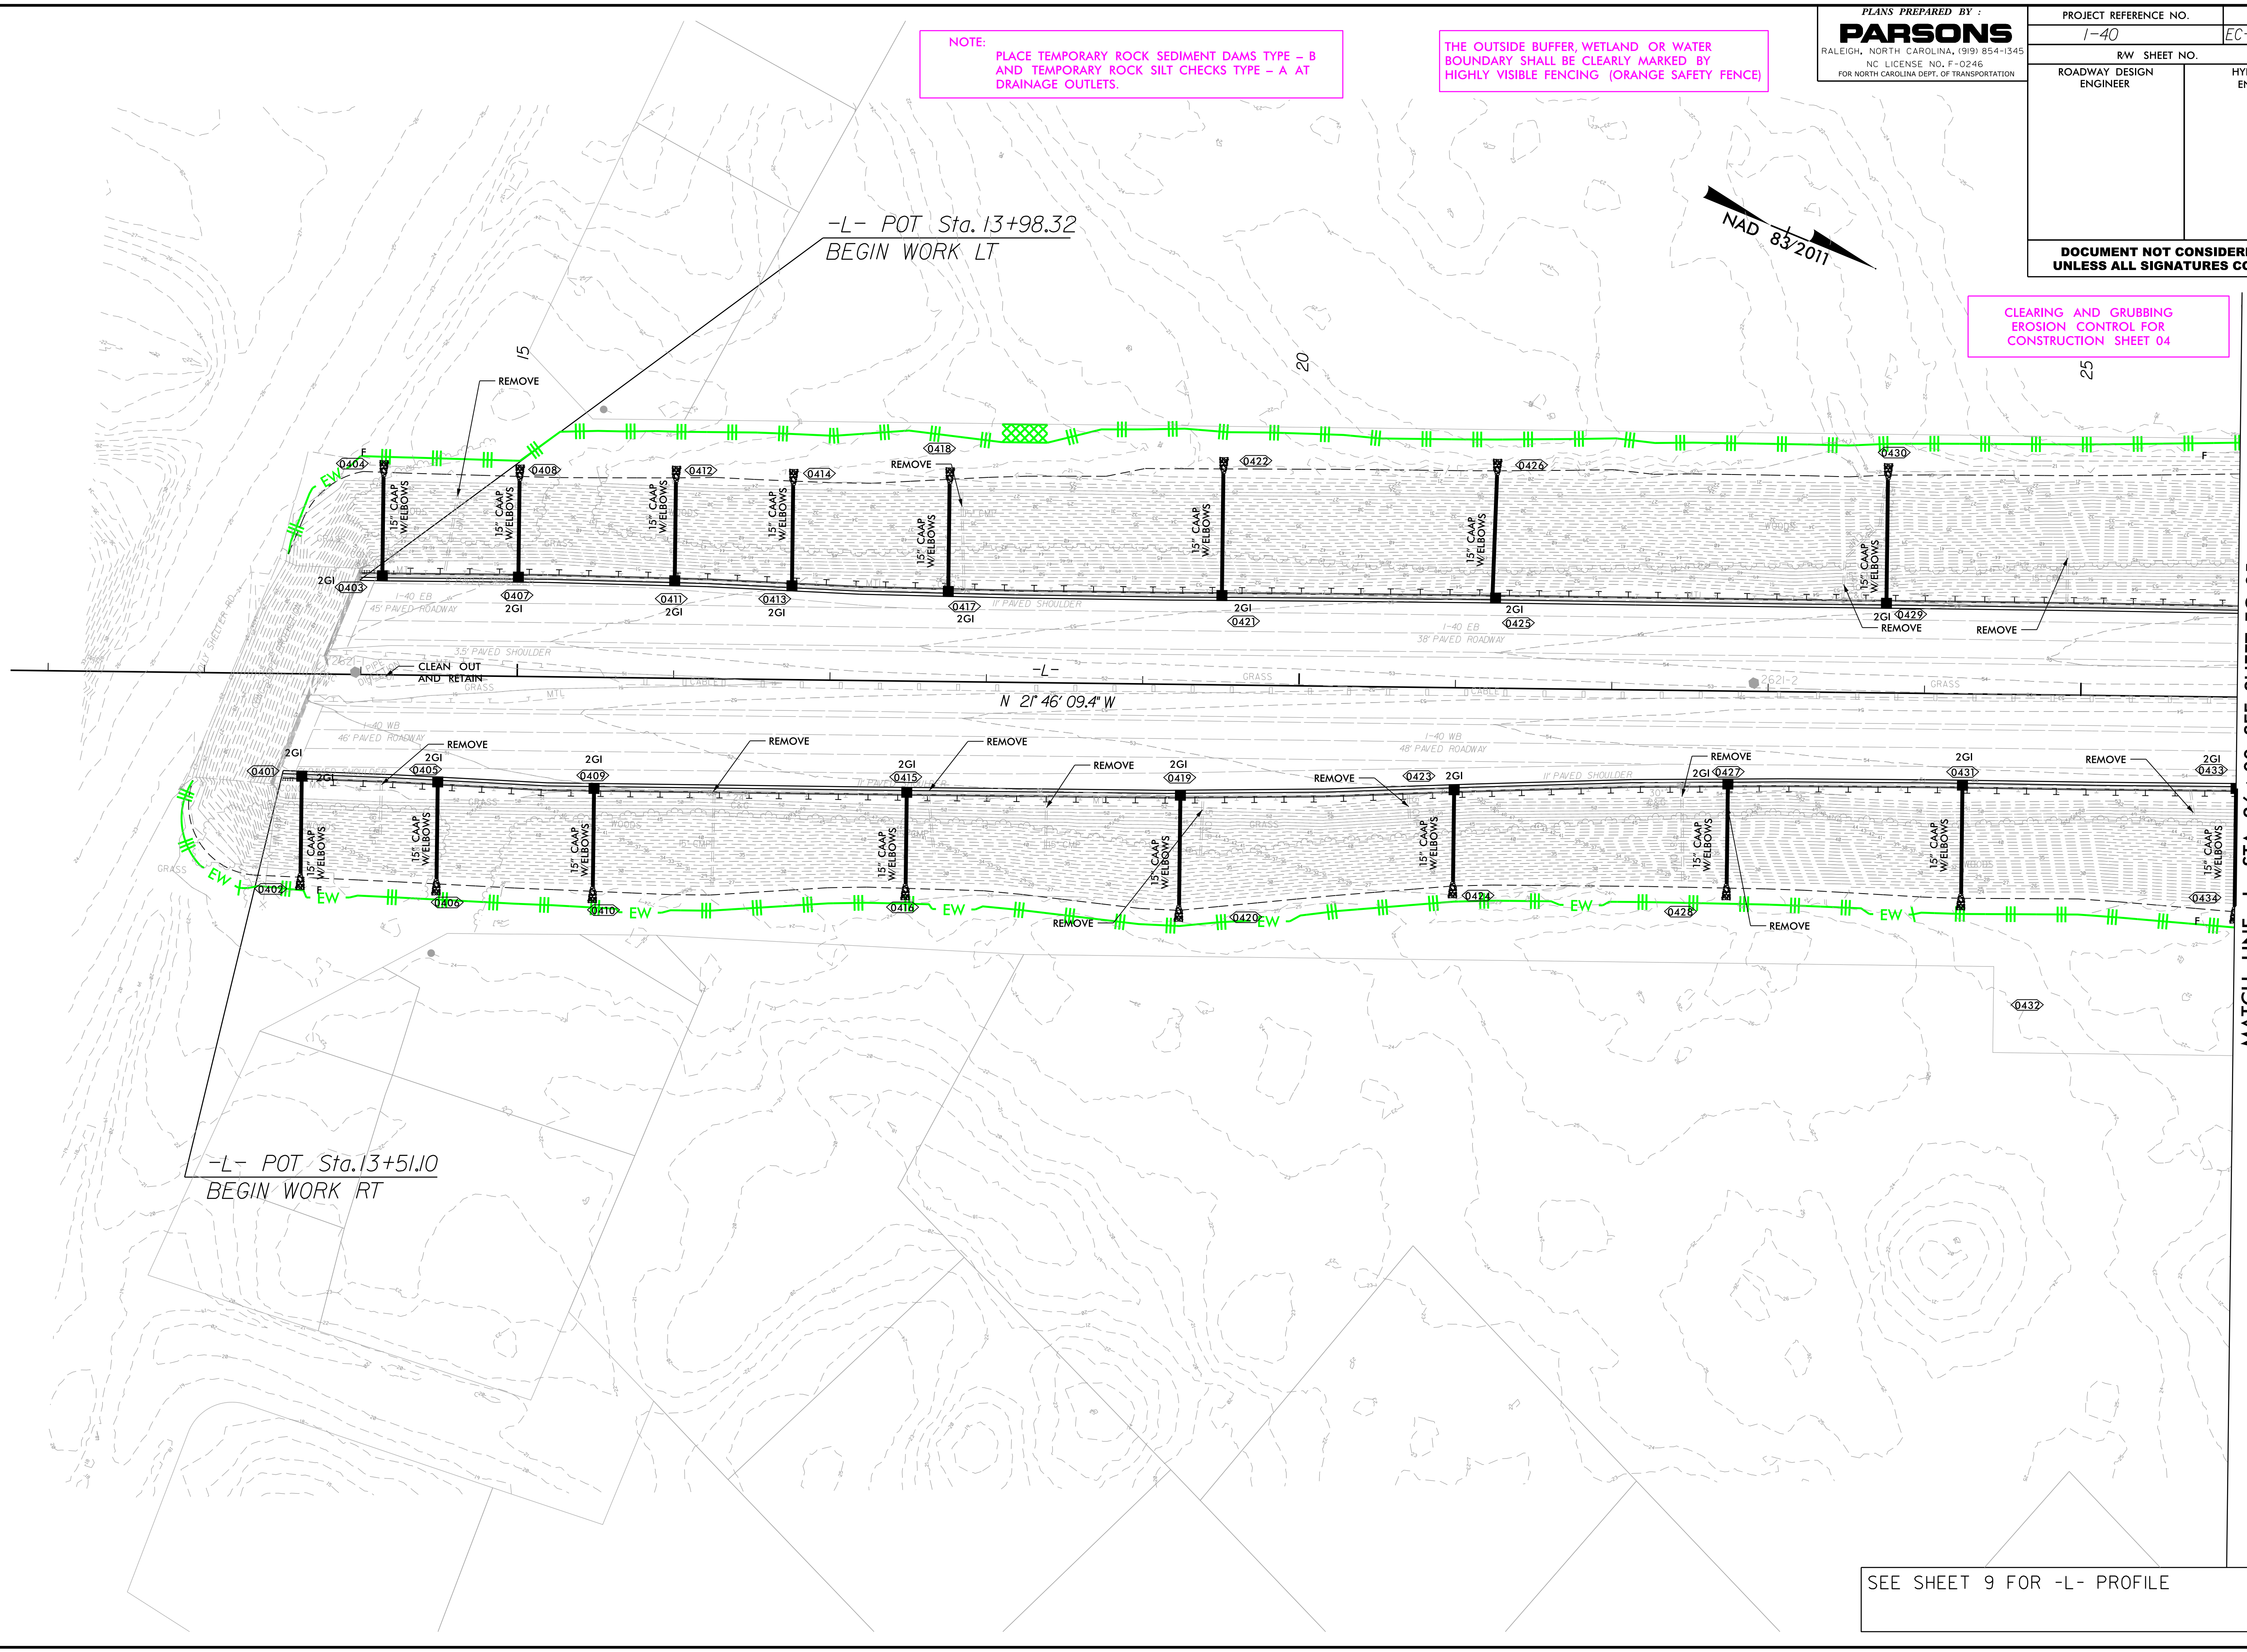

REVISIONS

SEE SHEET 9 FOR -L- PROFILE

I:\AUG-2020\16-29
 U-140-53
 I:\AUG-2020\16-29\Projects\Erosion Control\Plans\1-40_EC04_PSH_04.dgn
 15:41:05
 60038002