

8/17/99

PLANS PREPARED BY:  
**PARSONS**  
RALEIGH, NORTH CAROLINA, (919) 854-1345  
NC LICENSE NO. F-0246  
FOR NORTH CAROLINA DEPT. OF TRANSPORTATION

PROJECT REFERENCE NO. 1-40	SHEET NO. EC-05/CONST.05
RW SHEET NO.	HYDRAULICS ENGINEER
ROADWAY DESIGN ENGINEER	

**DOCUMENT NOT CONSIDERED FINAL UNLESS ALL SIGNATURES COMPLETED**

**NOTE:** PLACE TEMPORARY ROCK SEDIMENT DAMS TYPE - B AND TEMPORARY ROCK SILT CHECKS TYPE - A AT DRAINAGE OUTLETS.


THE OUTSIDE BUFFER, WETLAND OR WATER BOUNDARY SHALL BE CLEARLY MARKED BY HIGHLY VISIBLE FENCING (ORANGE SAFETY FENCE)



CLEARING AND GRUBBING EROSION CONTROL FOR CONSTRUCTION SHEET 05

MATCH LINE -L- STA 26+00 SEE SHEET EC-04

MATCH LINE -L- STA 40+00 SEE SHEET EC-06

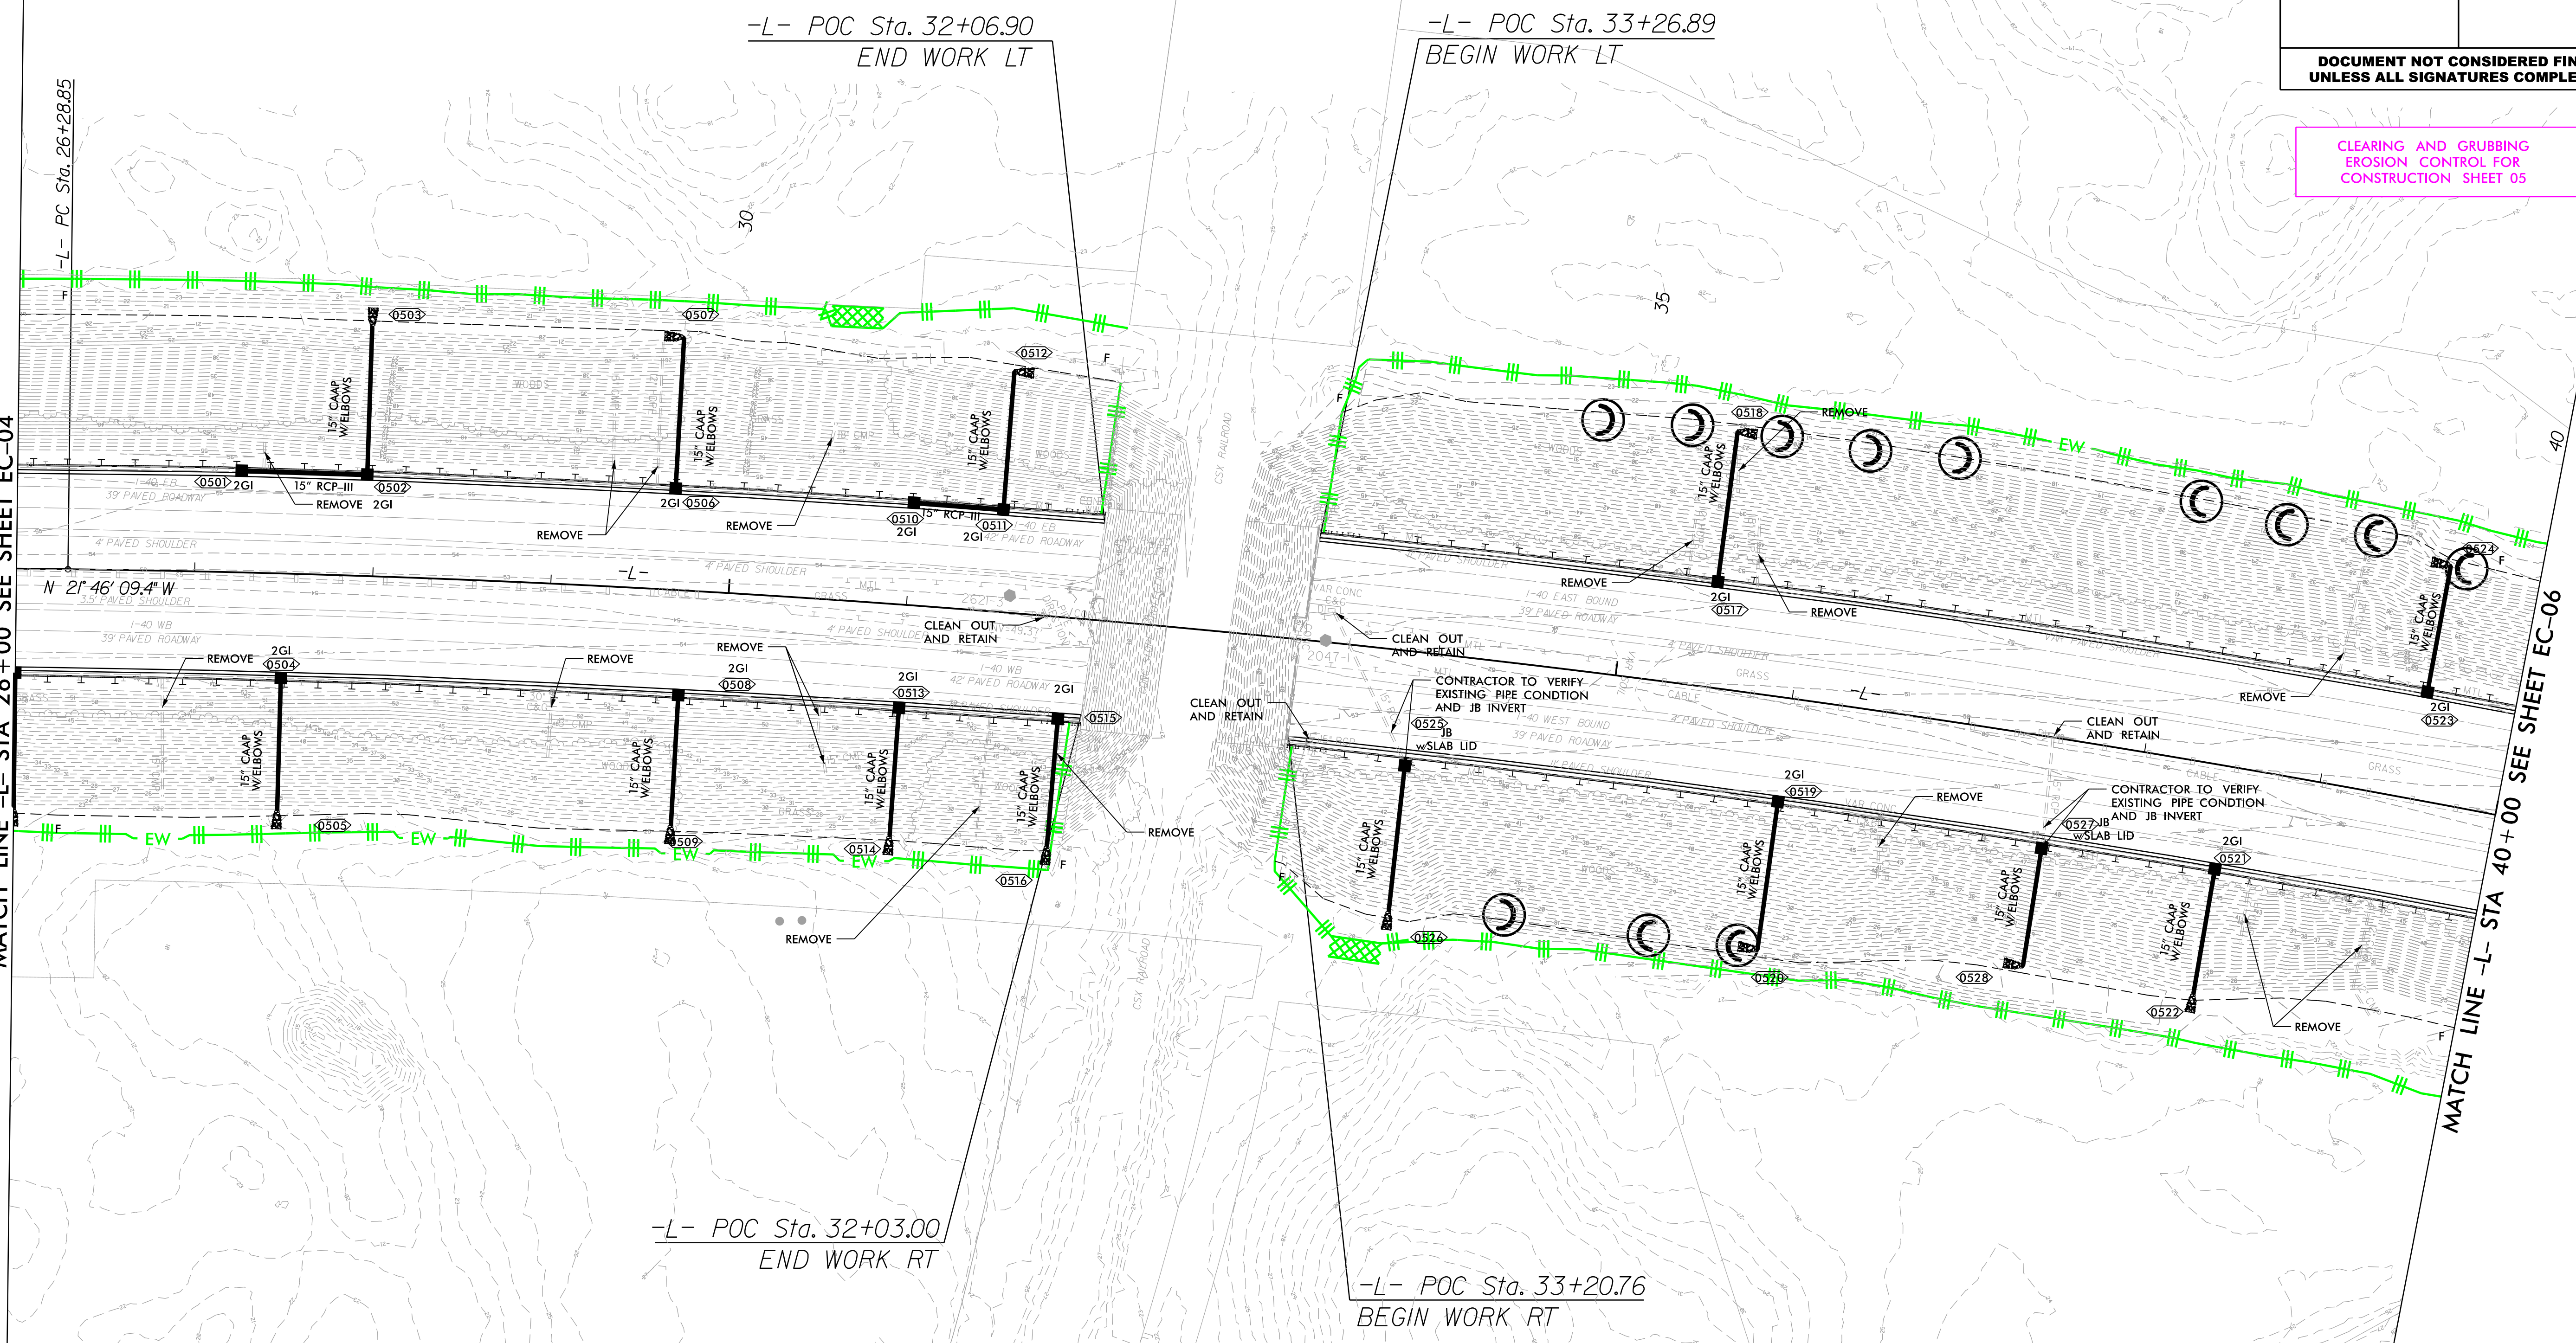

REVISIONS

10-AUG-2020 16:30  
L:\140\530\140-Const\Plans\1-40\_EC05\_PSH\_05.dgn  
62038002 AT 8/17/99

SEE SHEET 9 FOR -L- PROFILE