

8/17/99

PLANS PREPARED BY:
PARSONS
RALEIGH, NORTH CAROLINA, (919) 854-1345
NC LICENSE NO. F-0246
FOR NORTH CAROLINA DEPT. OF TRANSPORTATION

PROJECT REFERENCE NO.	SHEET NO.
1-40	EC-07 /CONST.07
RW SHEET NO.	HYDRAULICS ENGINEER
ROADWAY DESIGN ENGINEER	


NOTE: PLACE TEMPORARY ROCK SEDIMENT DAMS TYPE - B AND TEMPORARY ROCK SILT CHECKS TYPE - A AT DRAINAGE OUTLETS.

THE OUTSIDE BUFFER, WETLAND OR WATER BOUNDARY SHALL BE CLEARLY MARKED BY HIGHLY VISIBLE FENCING (ORANGE SAFETY FENCE)



CLEARING AND GRUBBING EROSION CONTROL FOR CONSTRUCTION SHEET 7

-LI- POC Sta. 11+03.04
BEGIN WORK LT & RT

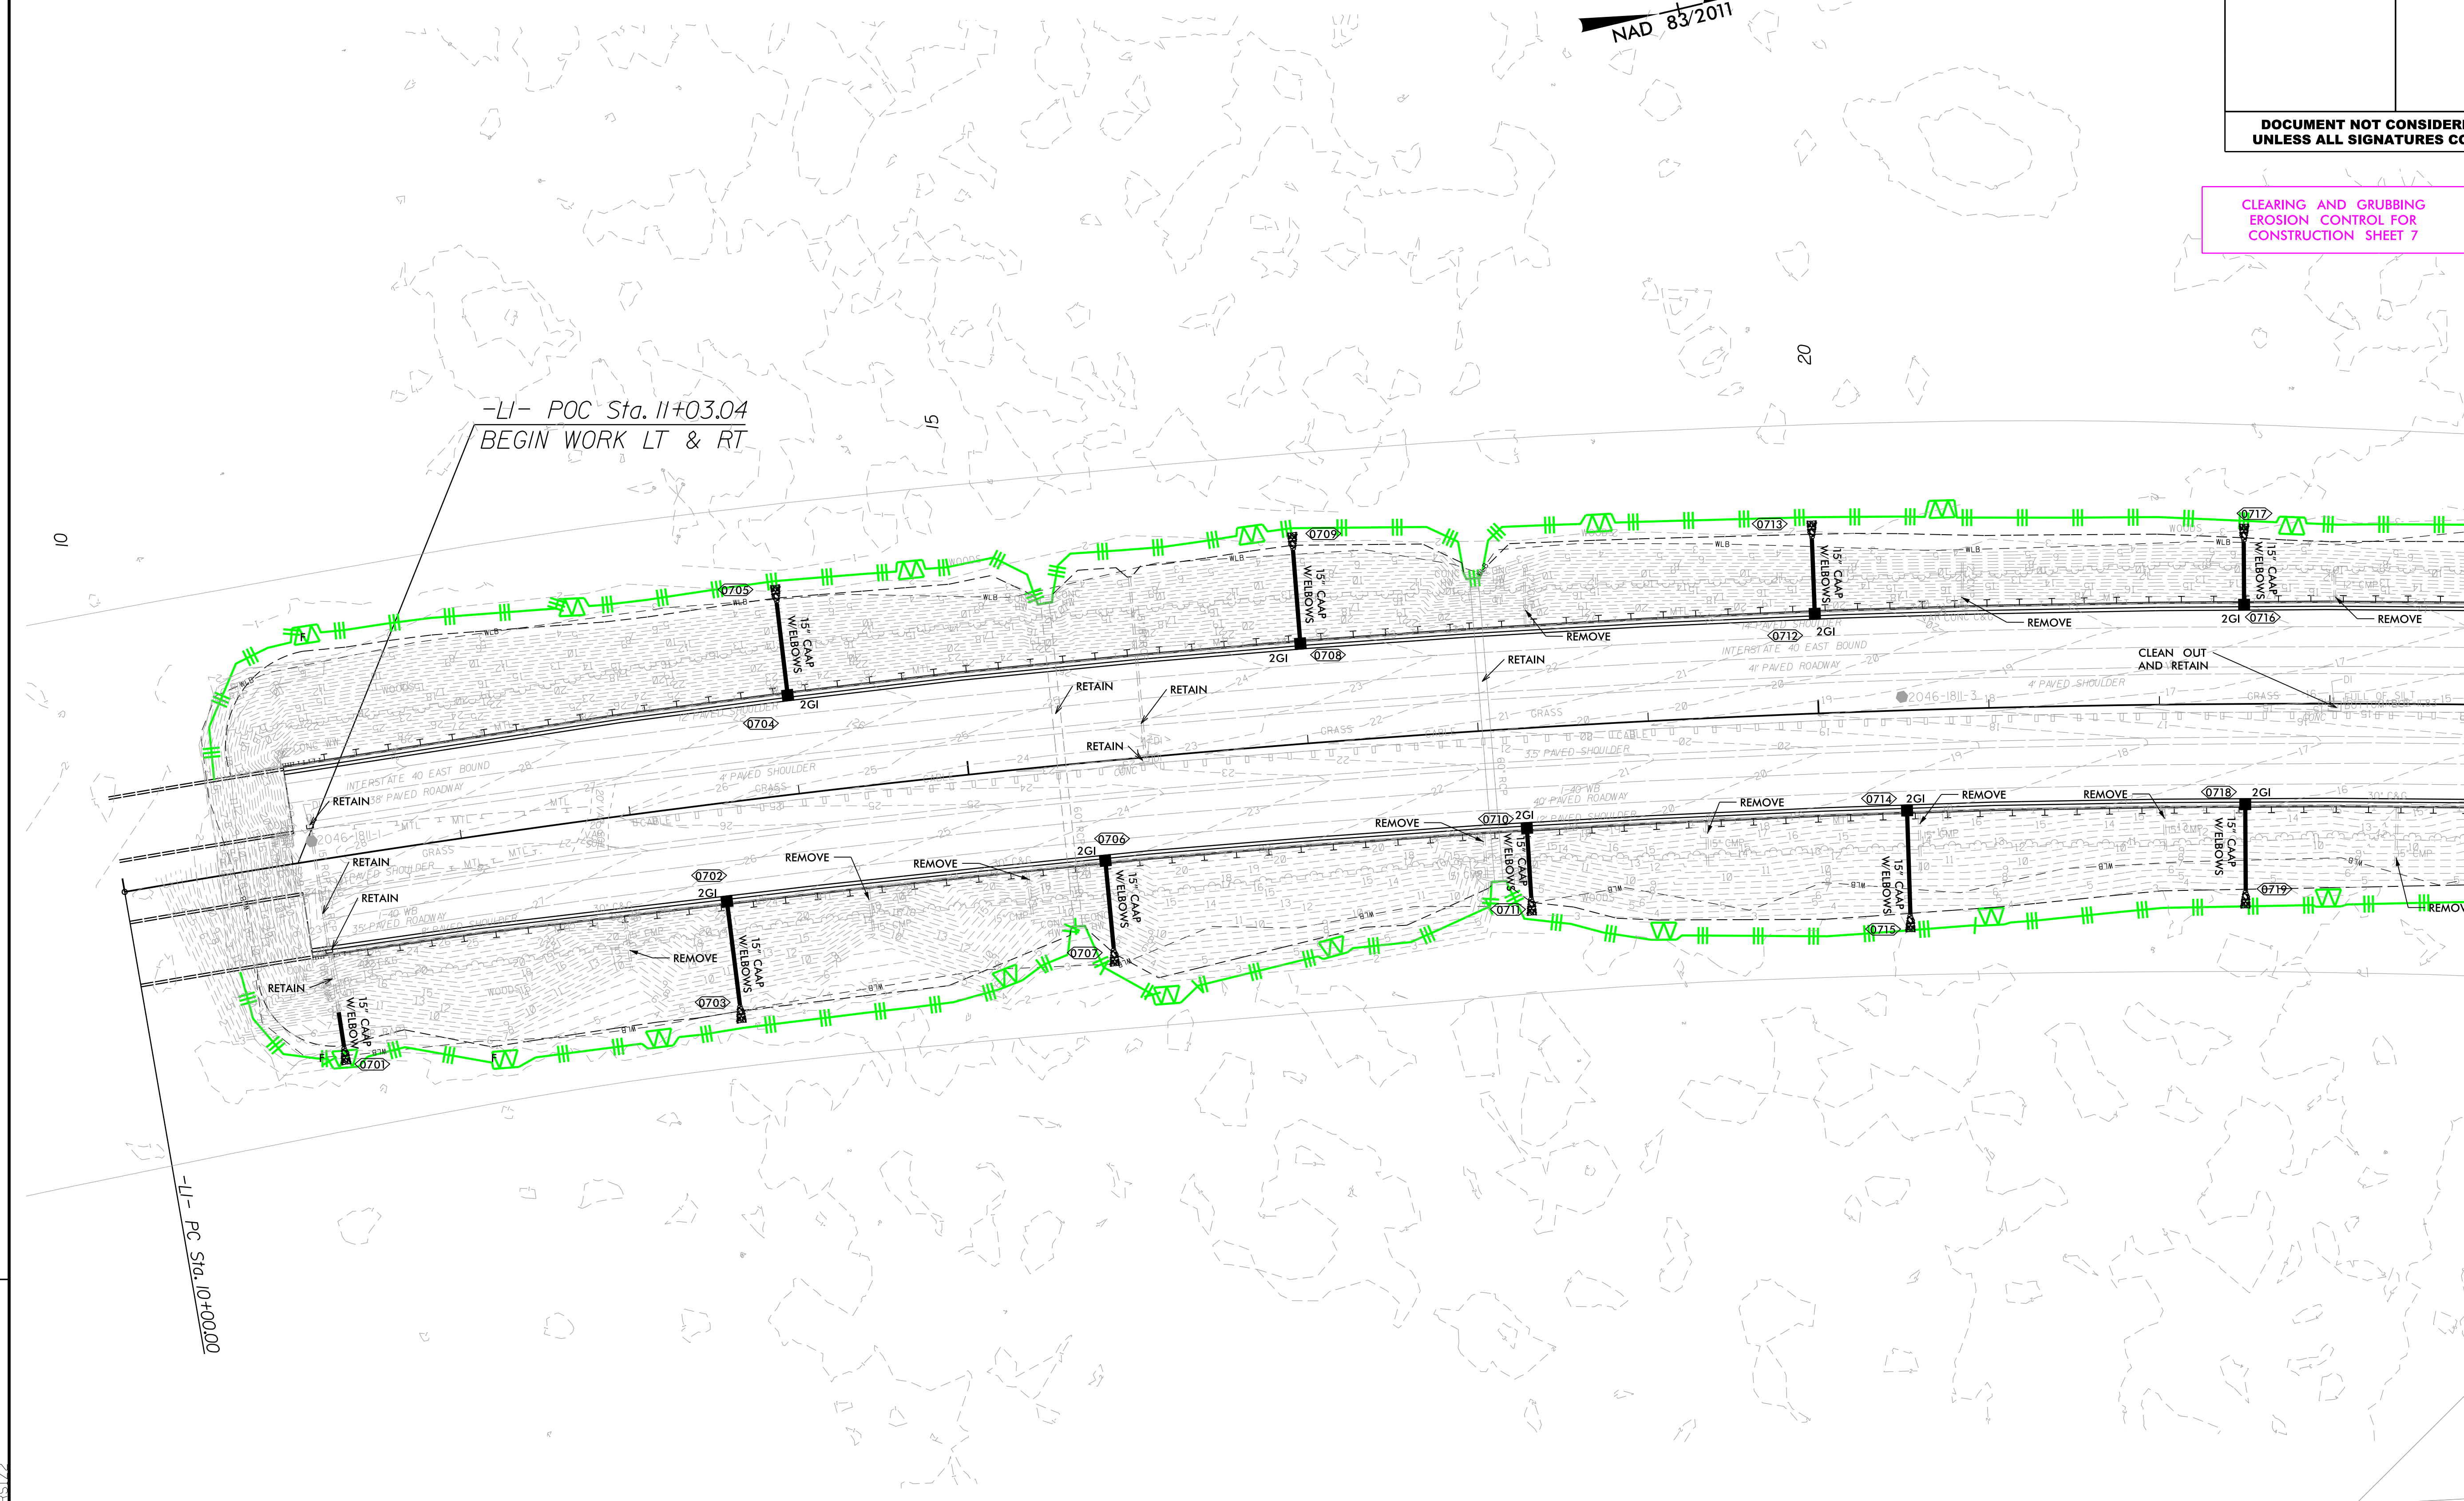

REVISIONS

MATCH LINE -LI- STA 24+00 SEE SHEET EC-08

SEE SHEET 10 FOR -LI- PROFILE

U:\AUG-2020\1402
Li-LI-40-02
50038002
Repair\Creation Control\Plans\1-40_EC07_PSHL_07.dgn
8/17/99